


This drawing is to be read in conjunction with all relevant Architect, Consultants' and specialists' drawings and specifications. The Architect is to be notified of any discrepancies before proceeding. Do not scale from this drawing. All dimensions and levels are to be checked on site. This drawing is subject to copyright. All work carried out before Planning and Building Permission has been granted is at the contractor's risk.

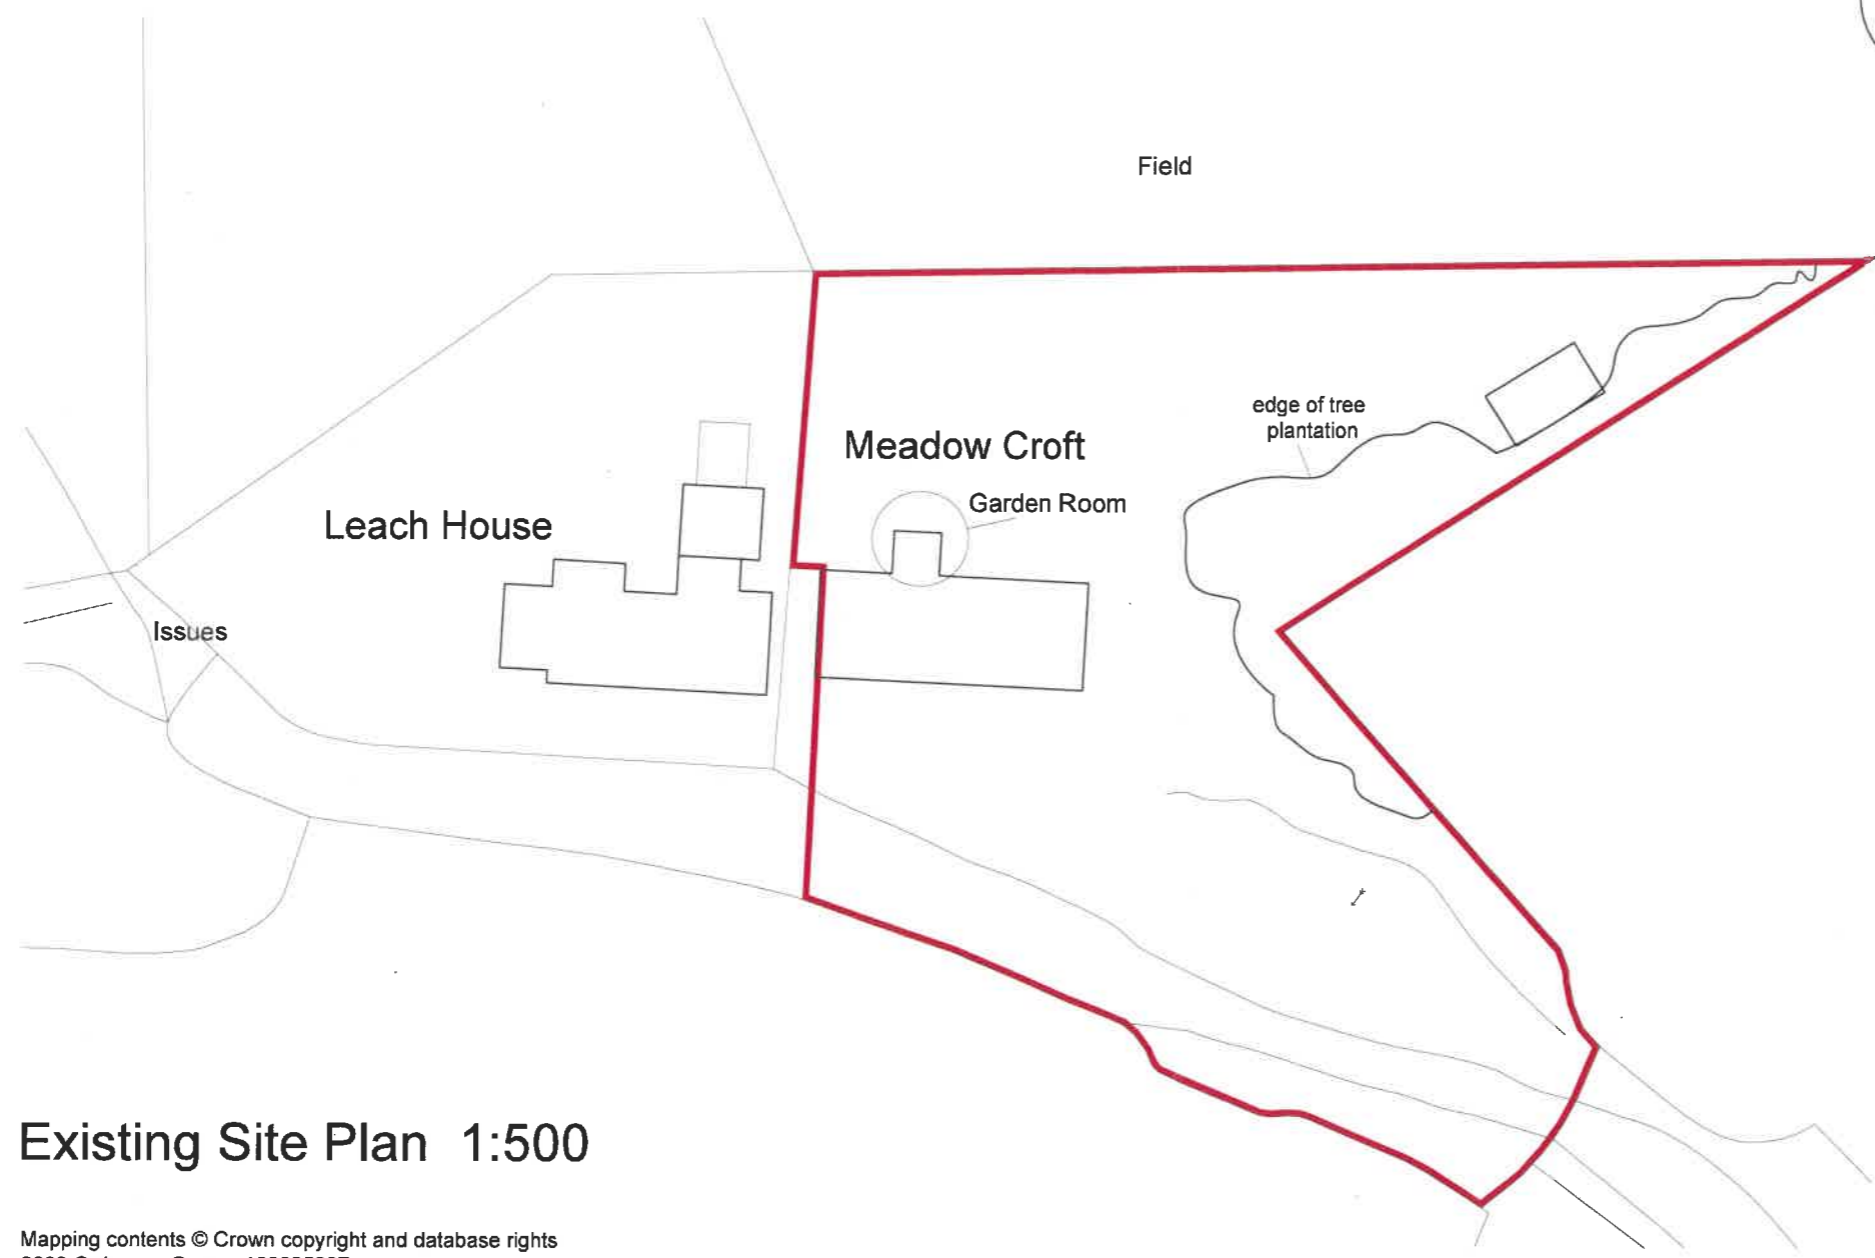

Existing Site Plan 1:500

Mapping contents © Crown copyright and database rights
2023 Ordnance Survey 100035207

REVISIONS:
Rev A - Red edge added. Annotation amended.
- 18.09.23 - NE

Client
Mr and Mrs Duddle

Job Title
Block Plan
Meadowcroft
Clough Lane
Thornley

Drawing title Existing Site Plan		
Scale 1:500 @ A3	Date Sept 2023	Drawn LKR

spa
SUNDERLAND PEACOCK ARCHITECTS

SUNDERLAND PEACOCK & ASSOCIATES LTD.
HAZELMERE, PIMLICO ROAD, CLITHEROE
LANCASHIRE, BB7 2AG
T 01203 423178 F 01203 427328
E info@sunderlandpeacock.com
www.sunderlandpeacock.com

6895 - 06 Rev A