



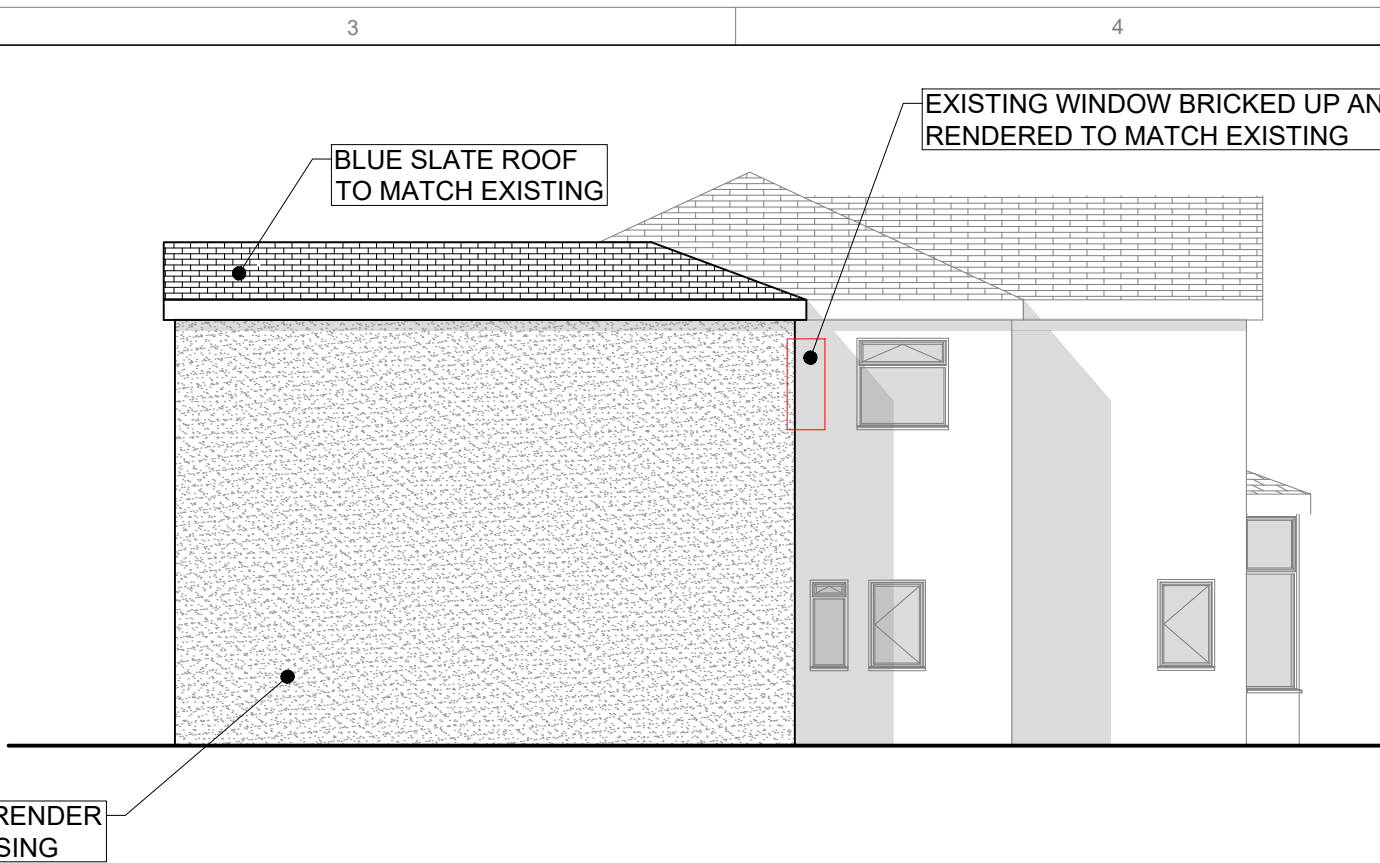


SOUTH ELEVATION
SIDE ELEVATION
SCALE 1:100

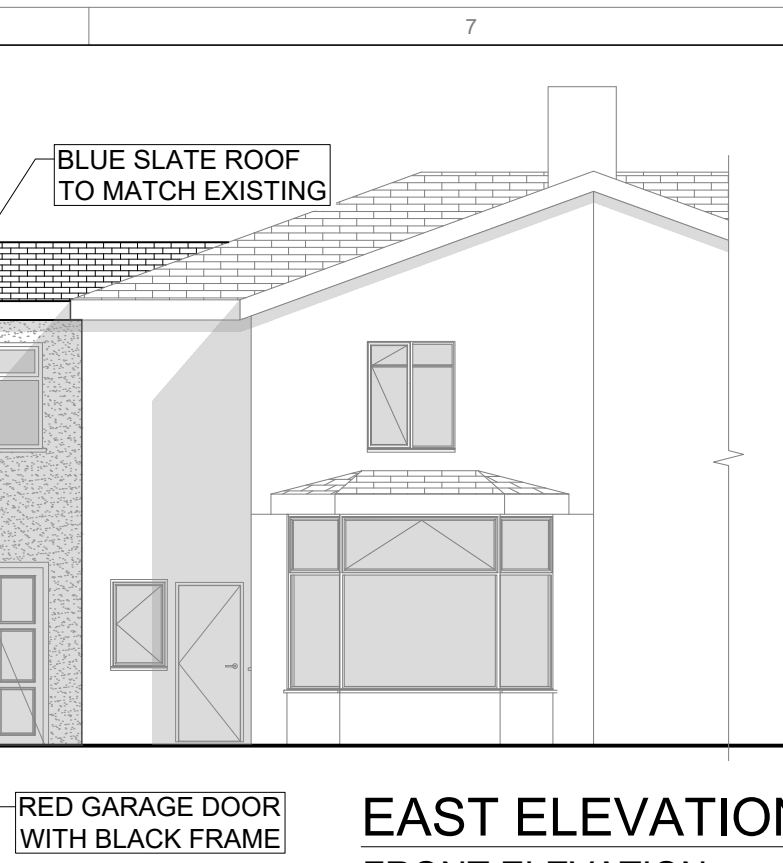


EAST ELEVATION
FRONT ELEVATION
SCALE 1:100

Rev
Rev
Rev
Rev
Rev

NOTES:

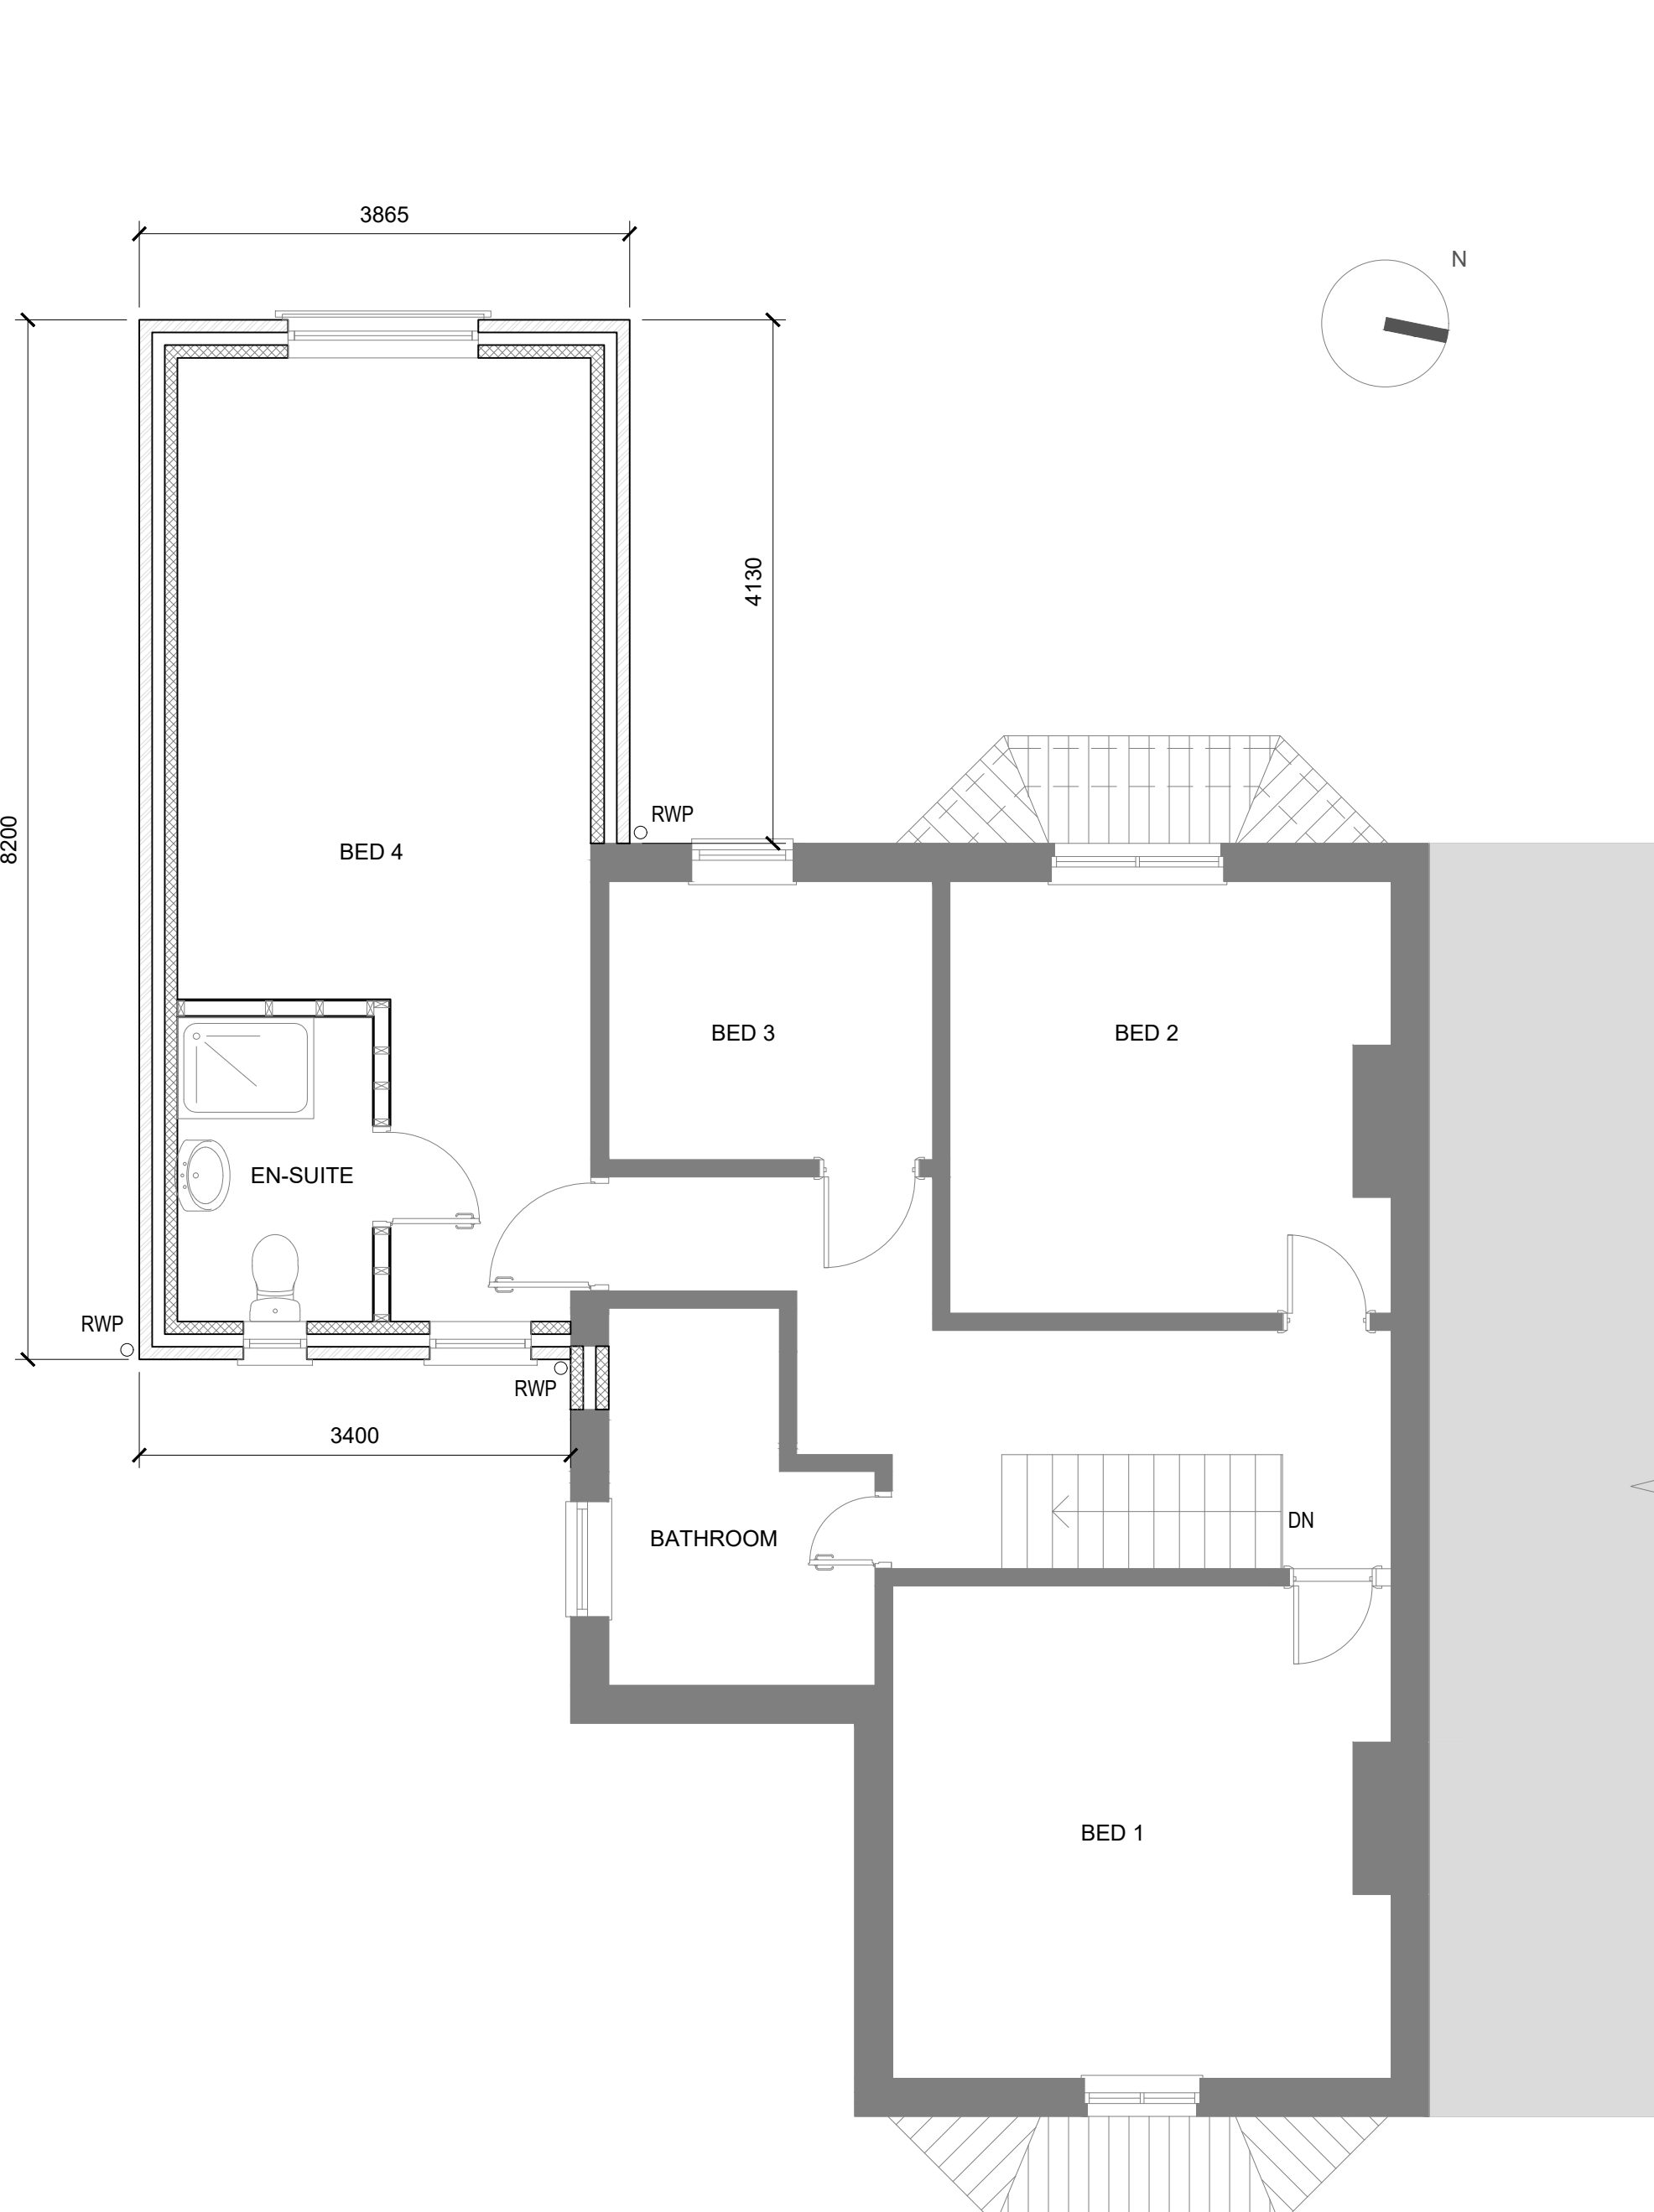

FIRST FLOOR LAYOUT

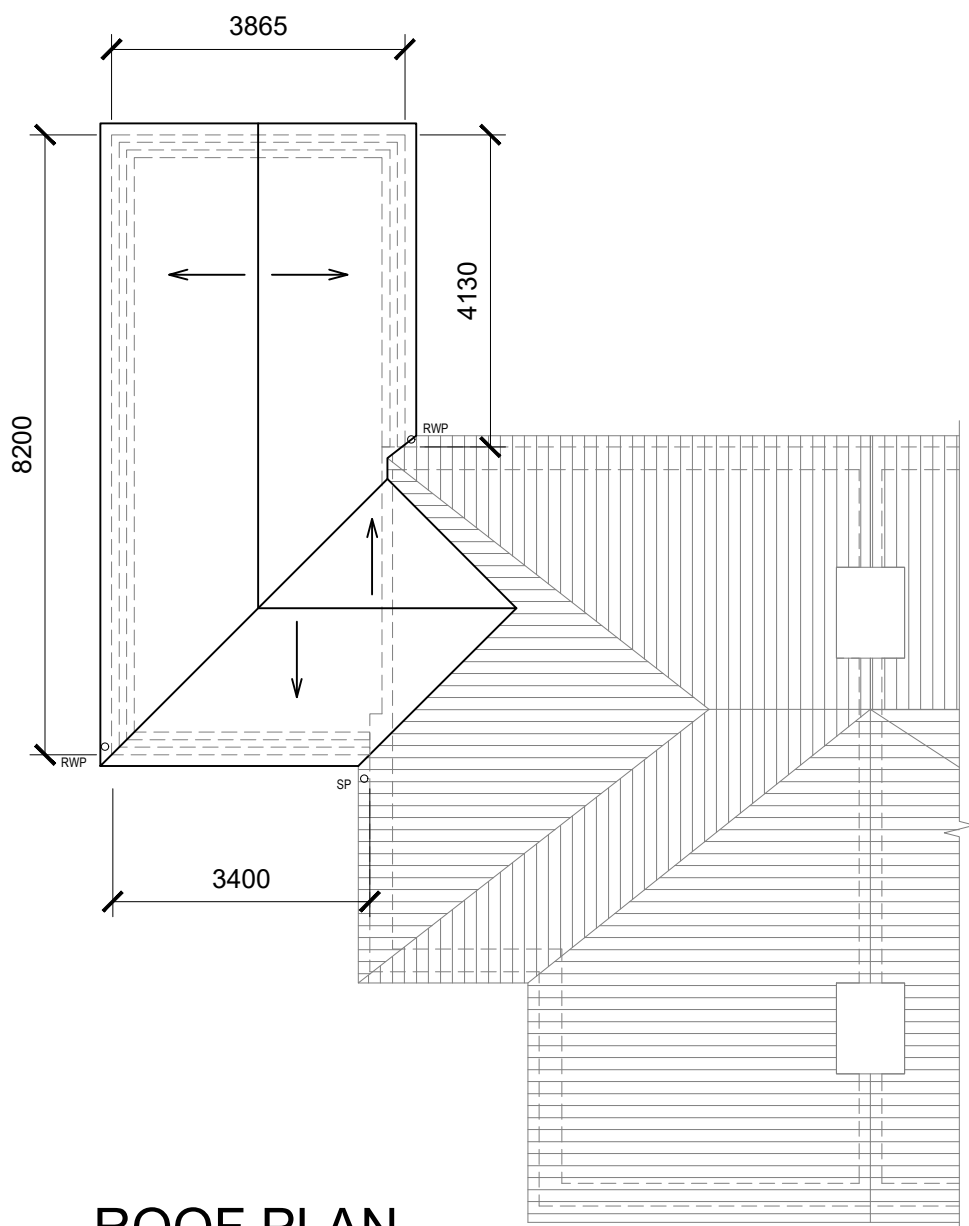

ROOF PLAN

SCALE 1:100

