
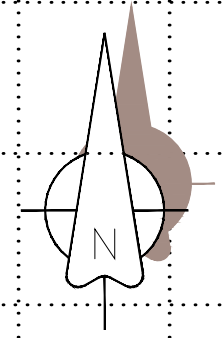


NOTES
 THIS DRAWING IS TO BE READ IN CONJUNCTION WITH ALL OTHER DRAWINGS FOR THIS PROJECT.
 ALL LEVELS AND DIMENSIONS ARE TO BE CHECKED ON SITE BY THE CONTRACTOR, PRIOR TO
 PLACING ORDERS OR COMMENCING ANY OF THE RELEVANT WORKS.
 ALL DIMENSIONS ARE IN MILLIMETRES UNLESS STATED OTHERWISE.
 ANY DISCREPANCIES BETWEEN THE INFORMATION SHOWN ON THE PLAN AND THAT FOUND ON
 SITE ARE TO BE REPORTED TO THE DESIGNER IMMEDIATELY.

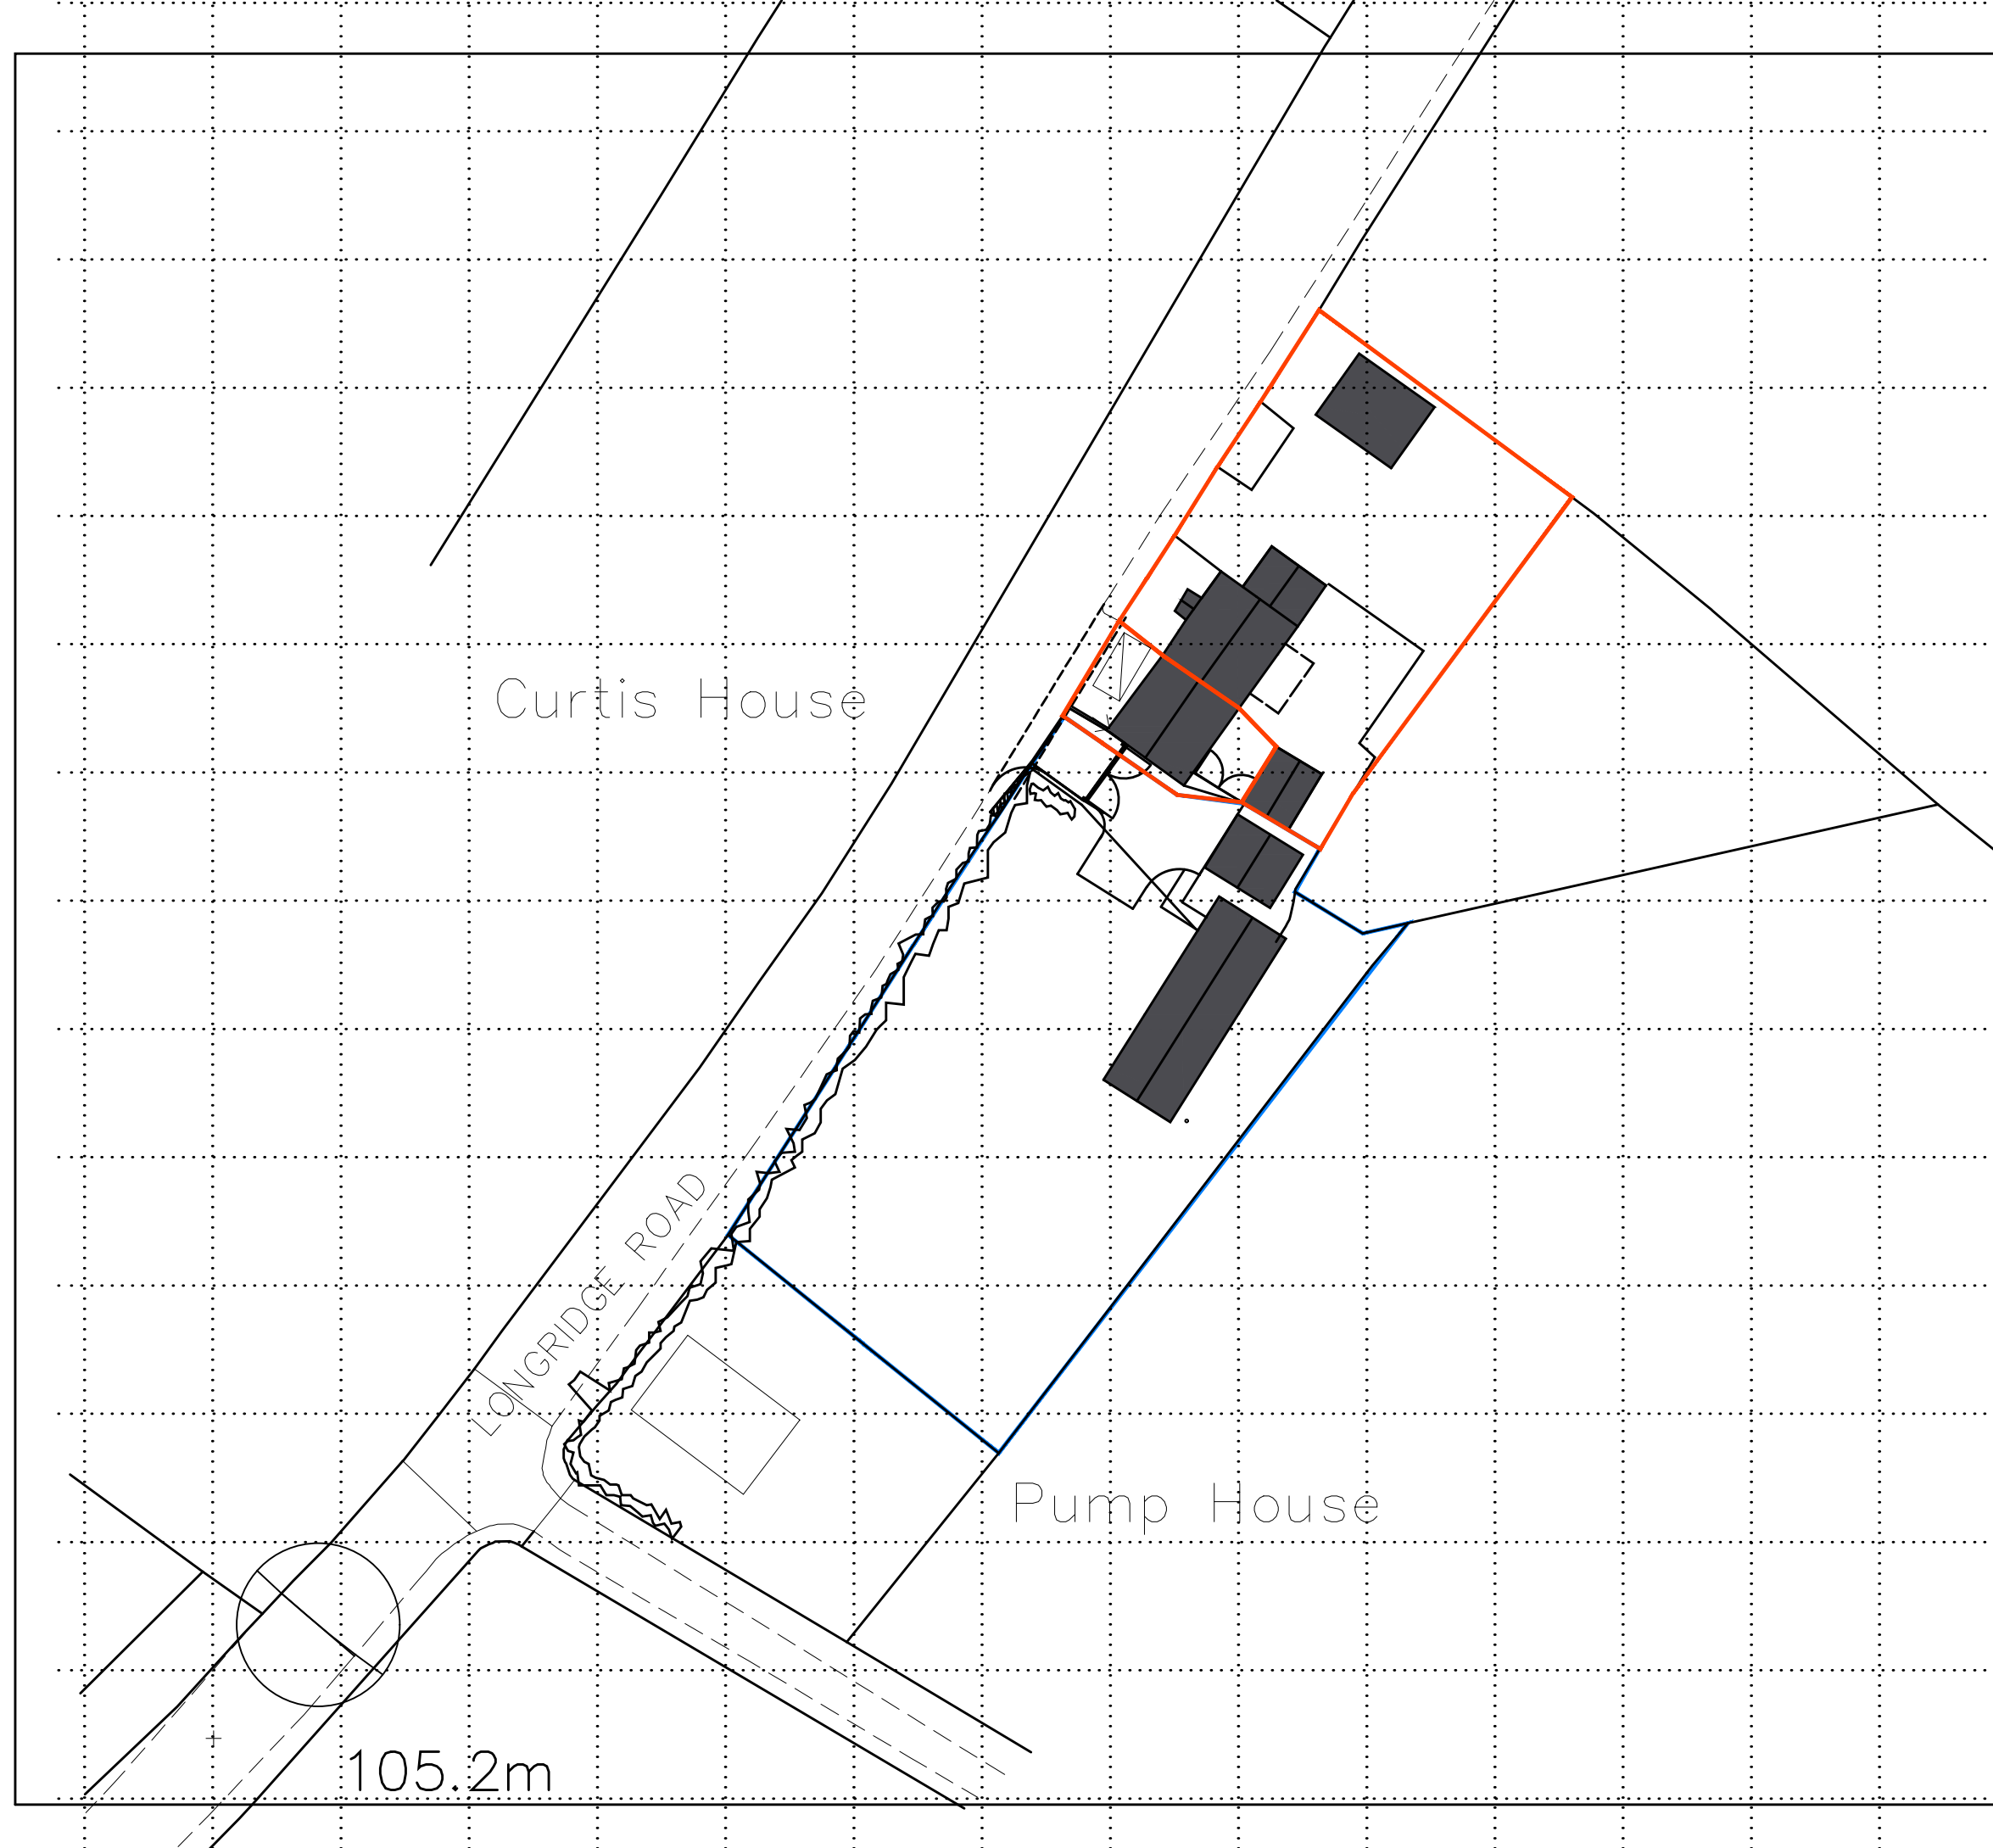

Rev.	Date	Description
C	15.01.24	red edge amended for planner
B	10.01.24	red edge amended for planner
A	28.11.18	red edge amended for planner

A.L.H. Design Services
 Barley Cottage, Brewery Street, Longridge, Lancs
 PR3 3NB, Tel & Fax : (01772) 785719

Client:
 Mr N. Sugden,
 Curtis House,
 Thornley-With Wheatley
 Nr Longridge,
 Lancs.

Job/Scheme Title
 CHANGE OF USE TO 2
 DWELLINGS

Drawing Title
 EXISTING SITE PLAN

Job/Scheme Number		Drawing Number	
0723/93		Drawing No 03C	
Scale	Date	Drawn	Checked
1/500	Dec 23	a.t.l-h.	