


EXISTING SOUTH ELEVATION
SCALE 1:100
0 2 4 6m

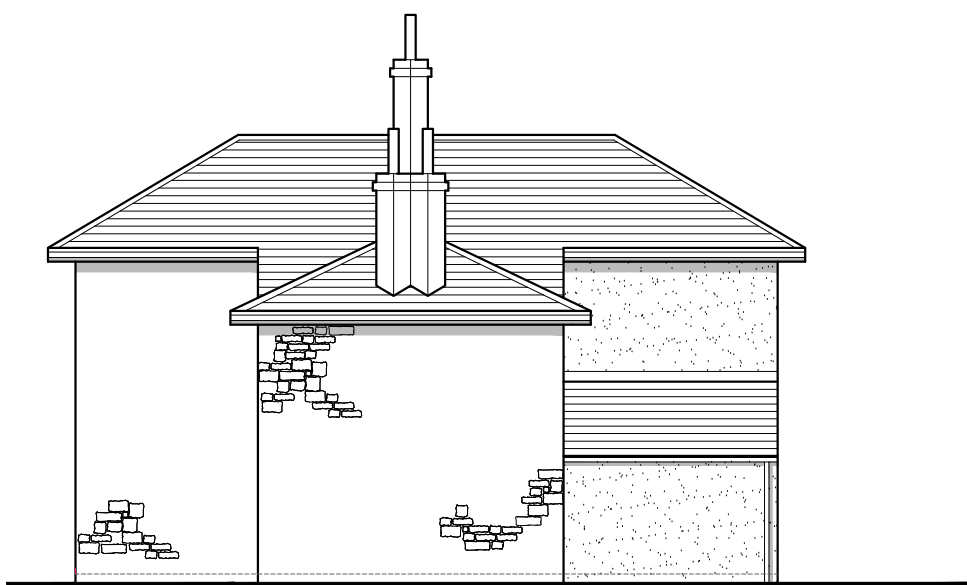


EXISTING EAST ELEVATION
SCALE 1:100
0 2 4 6m




EXISTING NORTH ELEVATION
SCALE 1:100
0 2 4 6m



EXISTING WEST ELEVATION
SCALE 1:100
0 2 4 6m

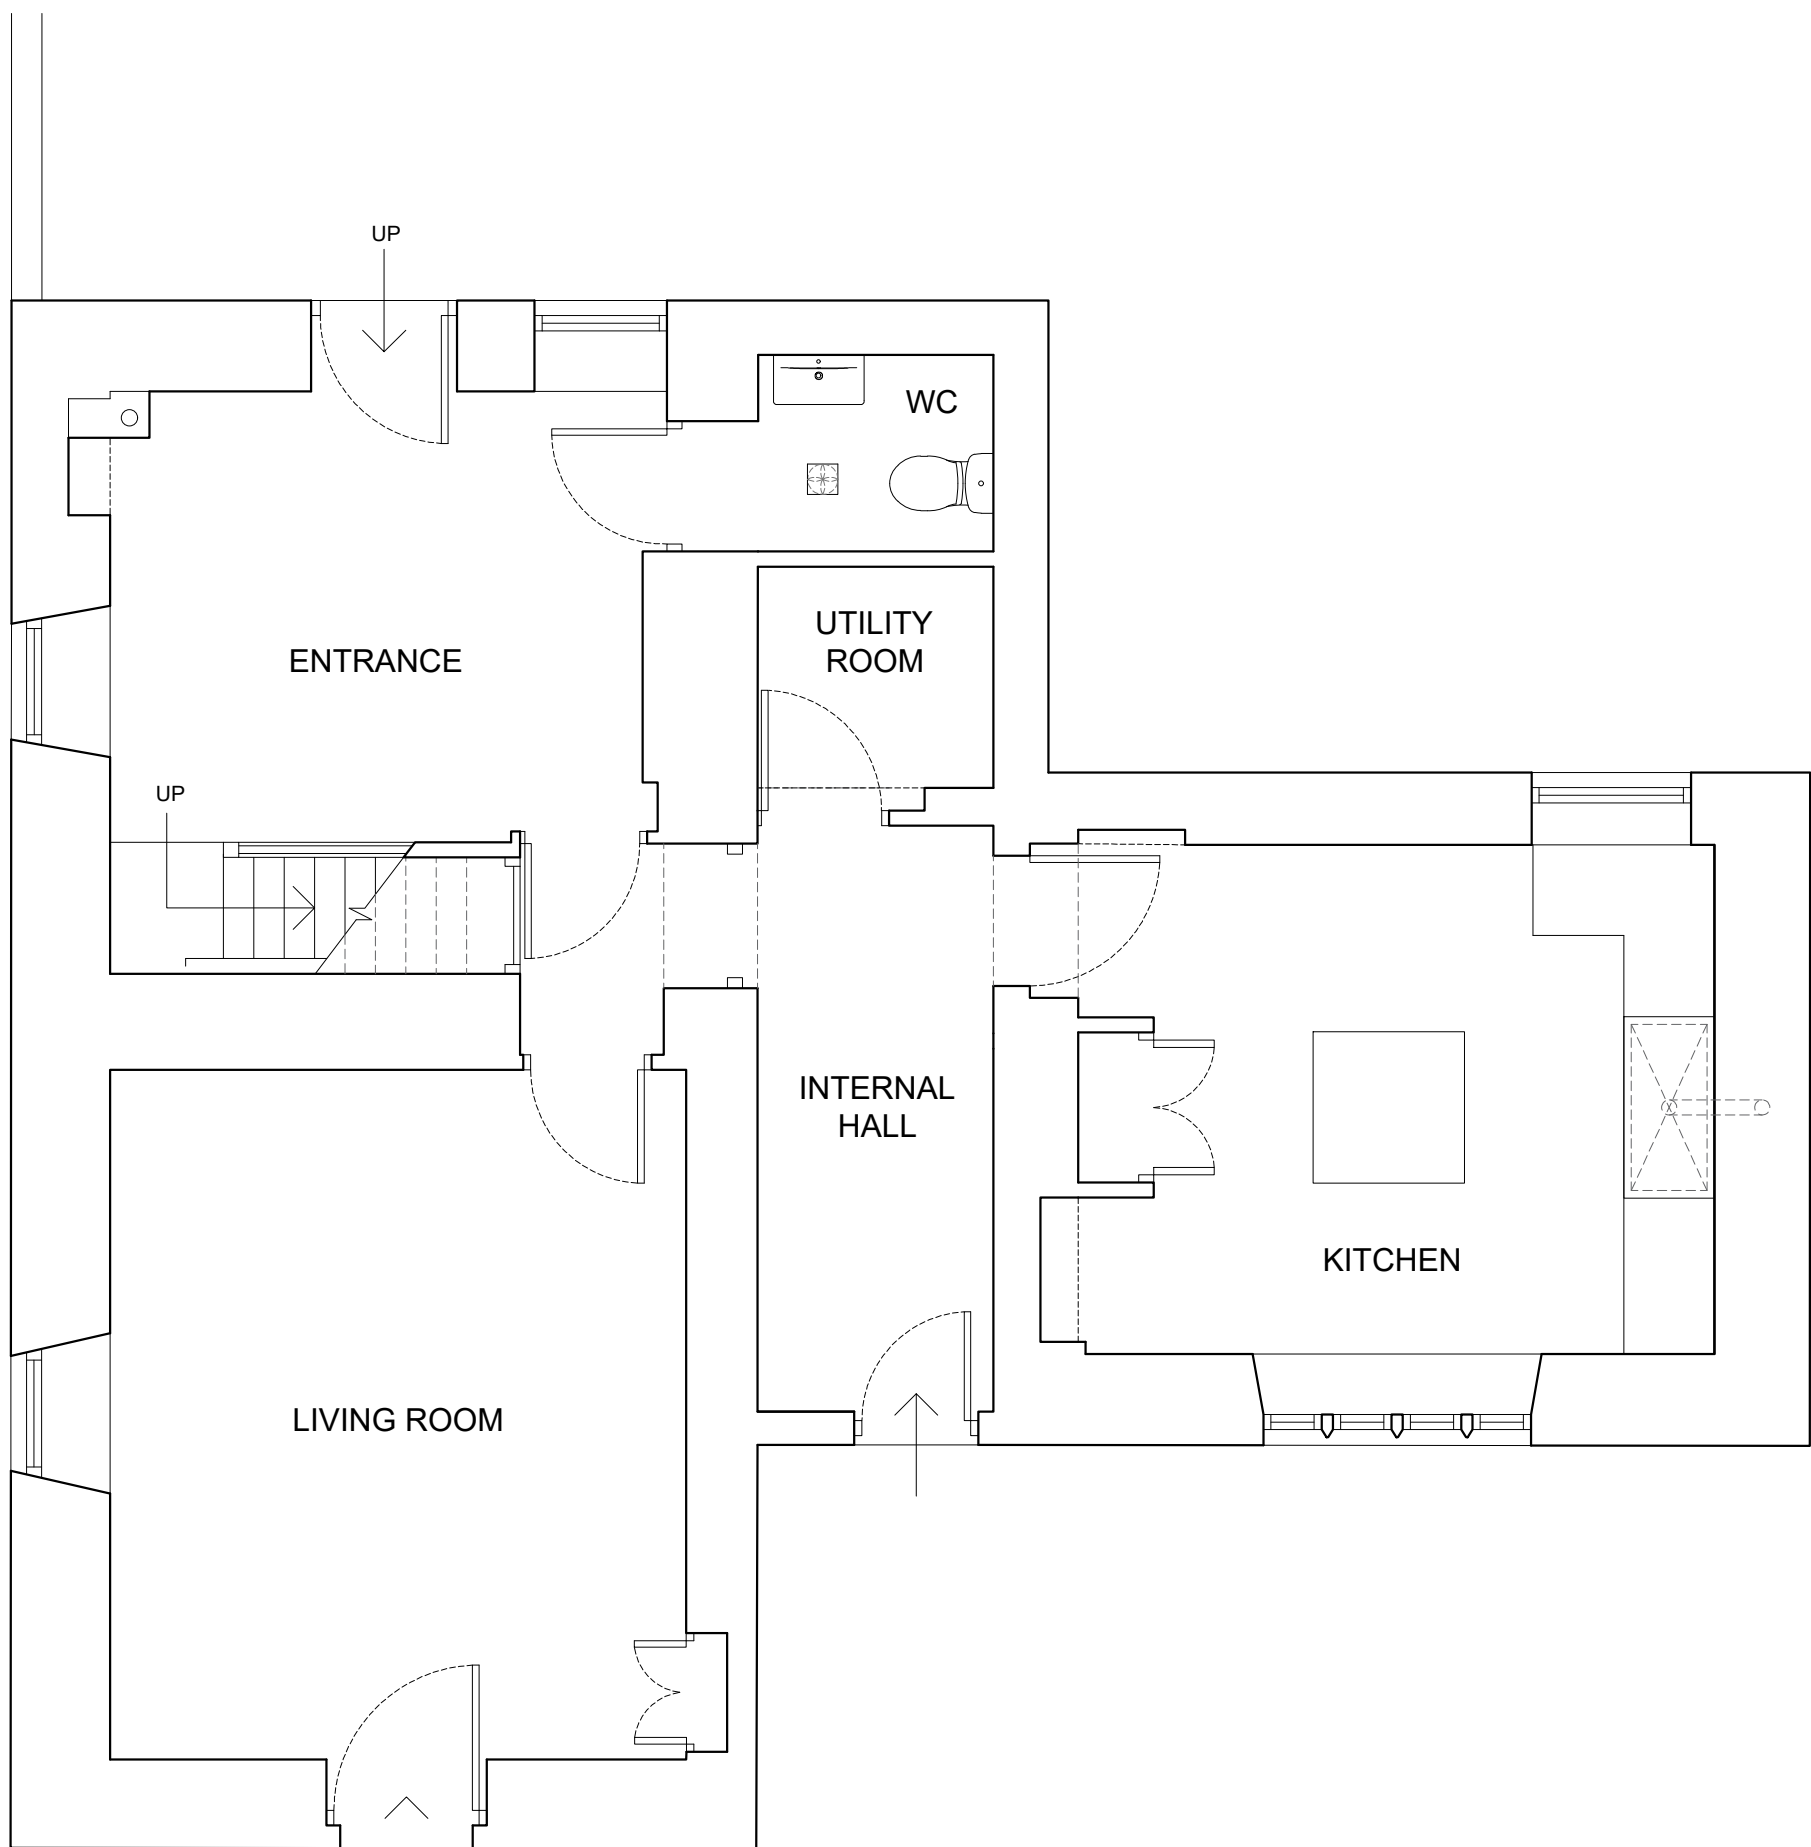

EXISTING GROUND FLOOR PLAN
SCALE 1:50
0 1 2 3m

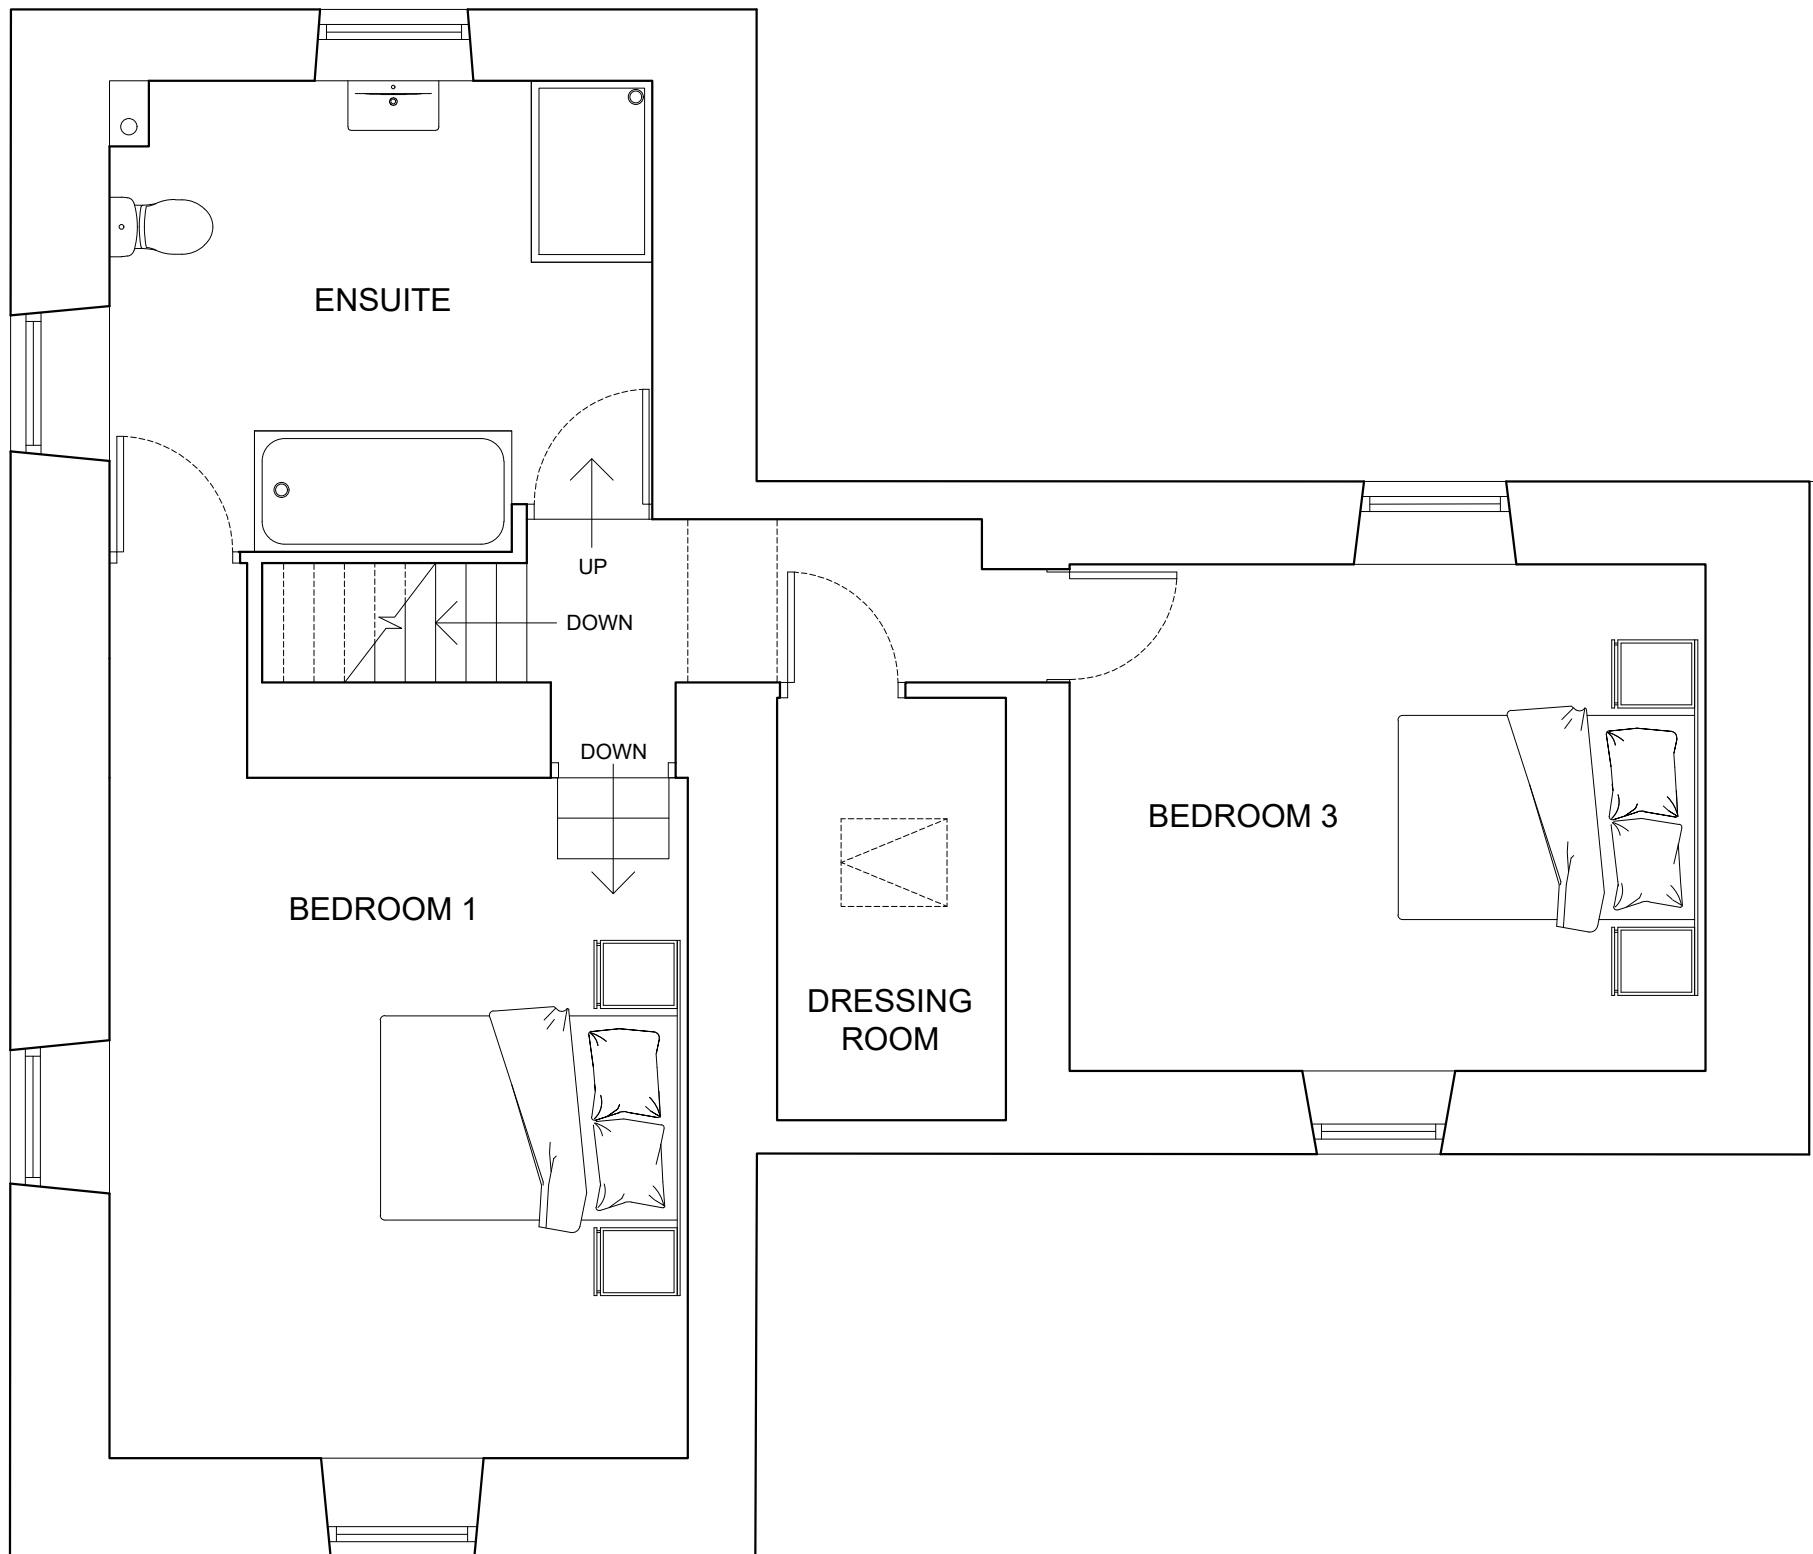

EXISTING FIRST FLOOR PLAN
SCALE 1:50
0 1 2 3m

no.	by	chk.	revision	date
Client				
Mr and Mrs Simm				
Job Title				
Proposed Alterations to The Priory, Hellifield Road, Gisburn				
Drawing Title				
Existing Plans and Elevations				
Scale				
Various @A1				
Date				
May 2021				
Drawn				
BWT				