


NOTES
 THIS DRAWING IS TO BE READ IN CONJUNCTION WITH ALL OTHER DRAWINGS FOR THIS PROJECT. ALL LEVELS AND DIMENSIONS ARE TO BE CHECKED ON SITE BY THE CONTRACTOR, PRIOR TO PLACING ORDERS OR COMMENCING ANY OF THE RELEVANT WORKS. ALL DIMENSIONS ARE IN MILLIMETRES UNLESS STATED OTHERWISE. ANY DISCREPANCIES BETWEEN THE INFORMATION SHOWN ON THE PLAN AND THAT FOUND ON SITE ARE TO BE REPORTED TO THE DESIGNER IMMEDIATELY.

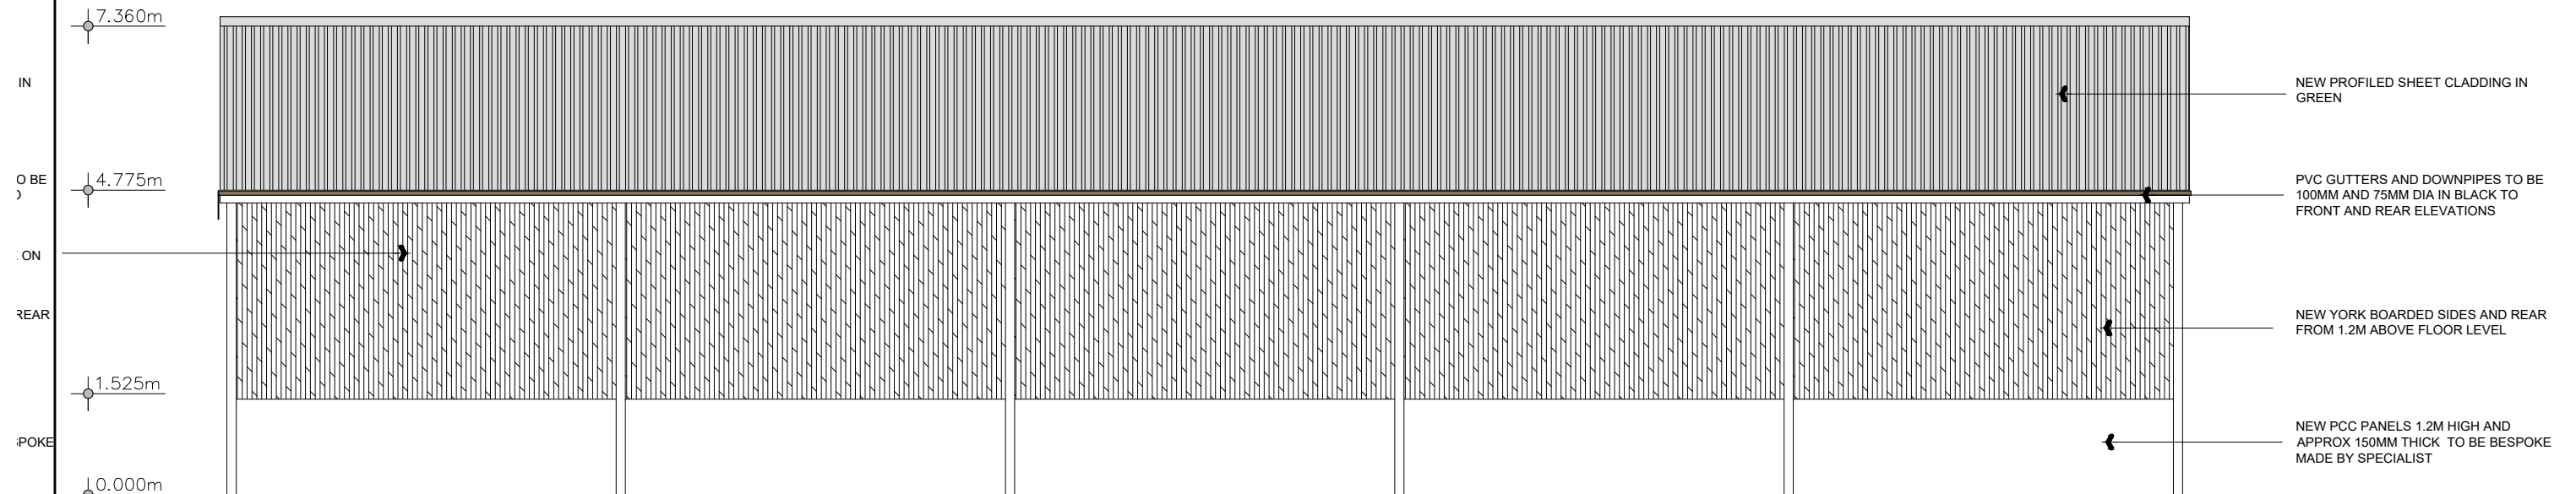

- ← NEW PROFILED SHEET CLADDING IN GREEN
- ← PVC GUTTERS AND DOWNPIPES TO BE 100MM AND 75MM DIA IN BLACK TO FRONT AND REAR ELEVATIONS
- ← NEW YORK BOARDED SIDES AND REAR FROM 1.2M ABOVE FLOOR LEVEL
- ← NEW PCC PANELS 1.2M HIGH AND APPROX 150MM THICK TO BE BESPOKE MADE BY SPECIALIST

SOUTH


Rev.	Date	Description

A.L.H. Design Services
 Barley Cottage, Brewery Street, Longridge, Lancs
 PR3 3NB, Tel & Fax : (01772) 785719

Client
 Mr D. Warbrick,
 Park Farm,
 Whalley Road,
 Barrow, Nr Clitheroe,
 Lancs, BB7 9YS


Job/Scheme Title
 EXTENSION TO AGRICULTURAL UNIT

Drawing Title
 PROPOSED ELEVATIONS
 (Sheet 1 of 2)

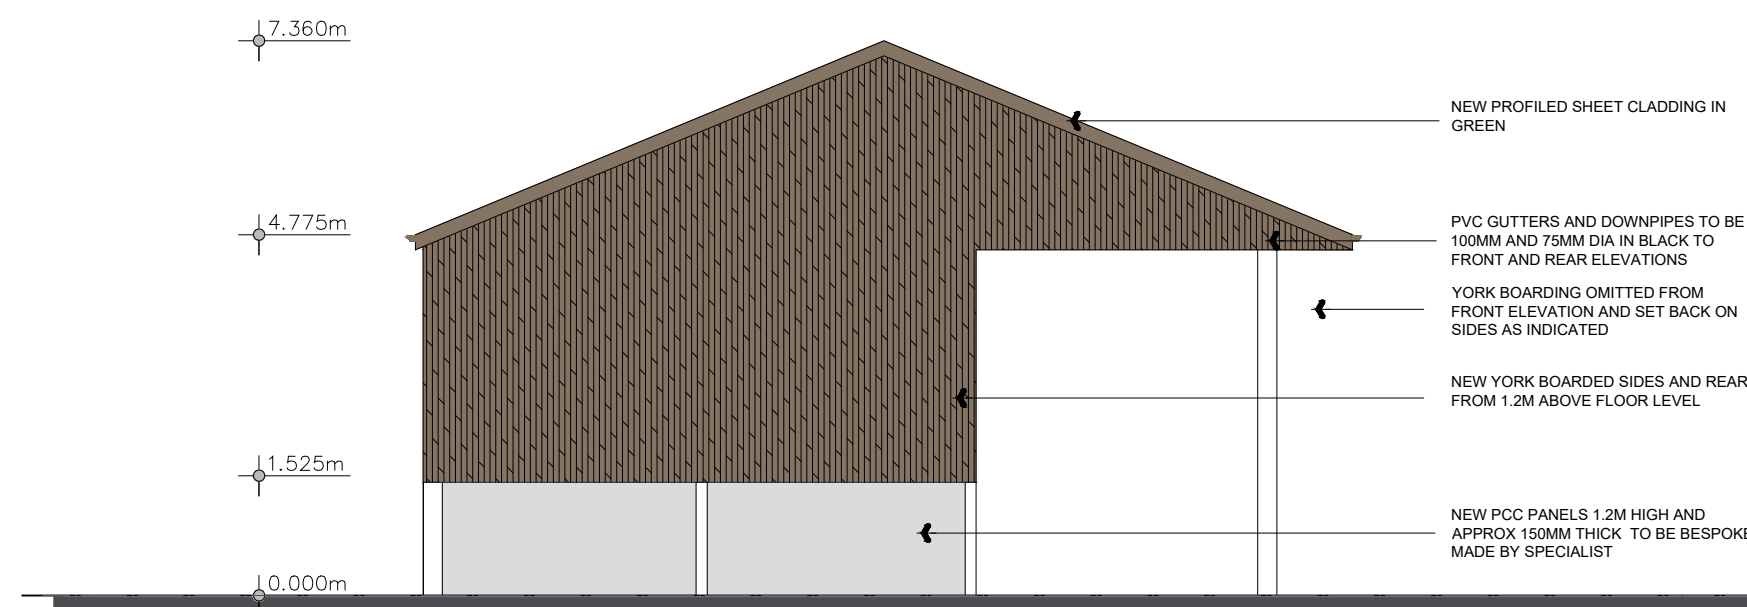

- ← NEW PROFILED SHEET CLADDING IN GREEN
- ← PVC GUTTERS AND DOWNPIPES TO BE 100MM AND 75MM DIA IN BLACK TO FRONT AND REAR ELEVATIONS
- ← YORK BOARDING OMITTED FROM FRONT ELEVATION AND SET BACK ON SIDES AS INDICATED
- ← NEW YORK BOARDED SIDES AND REAR FROM 1.2M ABOVE FLOOR LEVEL
- ← NEW PCC PANELS 1.2M HIGH AND APPROX 150MM THICK TO BE BESPOKE MADE BY SPECIALIST

WEST

 

Job/Scheme Number	Drawing Number		
0718/93	Drawing No 15		
Scale	Date	Drawn	Checked
1/100	Oct 23	a.t.l-h.	