



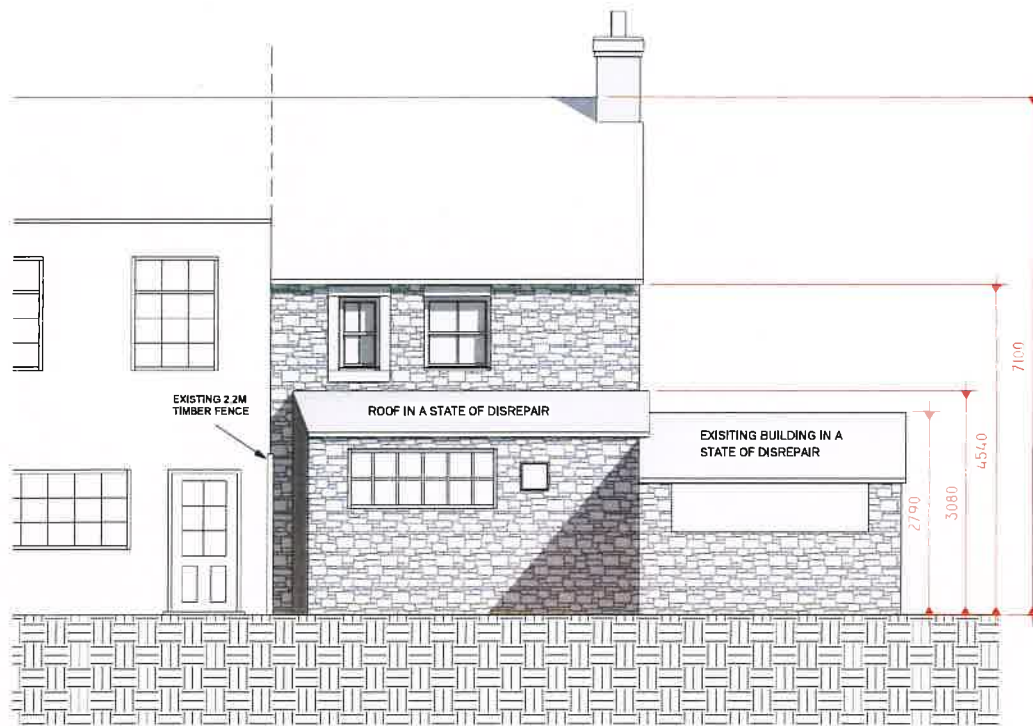

EXISTING NORTH WEST


1 : 50

DEMOLITION

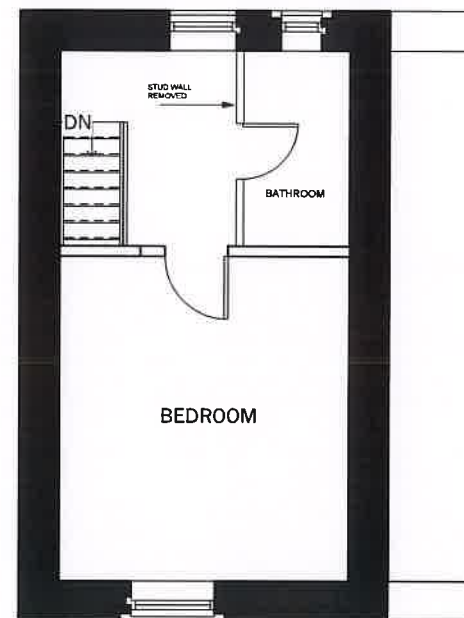

1 FIRST FLOOR

1 : 50

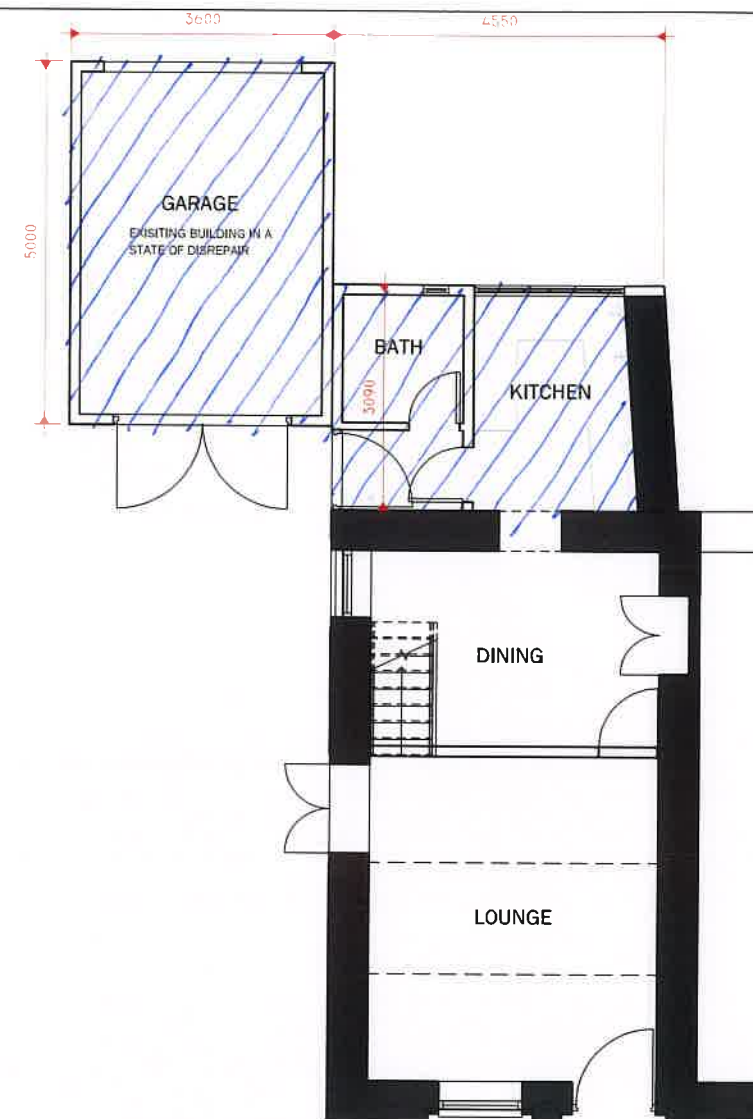

0 GROUND FLOOR

1 : 50



EXISTING SOUTH EAST

1 : 50



EXISTING SOUTH WEST

1 : 50

Peter Hitchen
Architects

Marathon House
The Sidings Business Park
Whalley, BB7 9SE

01254 823 885

www.peterhitchenarchitects.co.uk

NOTES:

- EXISTING GARAGE AND OUTBUILDING DEMOLISHED
- EXISTING DASH REMOVED
- STONE FACINGS
- SLATE ROOF

No.	Description	Date

CLIENT: TAANIA DUCKWORTH
23 PENDLETON ROAD,
WISWELL

PROJECT: PROPOSED EXTENSION
AND ALTERATIONS

SHEET: EXISTING FLOOR PLANS
AND ELEVATIONS

Project number PHA/898

Date 23/11/2023

Drawn by DH

Checked by PH

A2.1

Scale 1 : 50

Sheet size A1