



2 EXISTING SITE PLAN
1 : 200

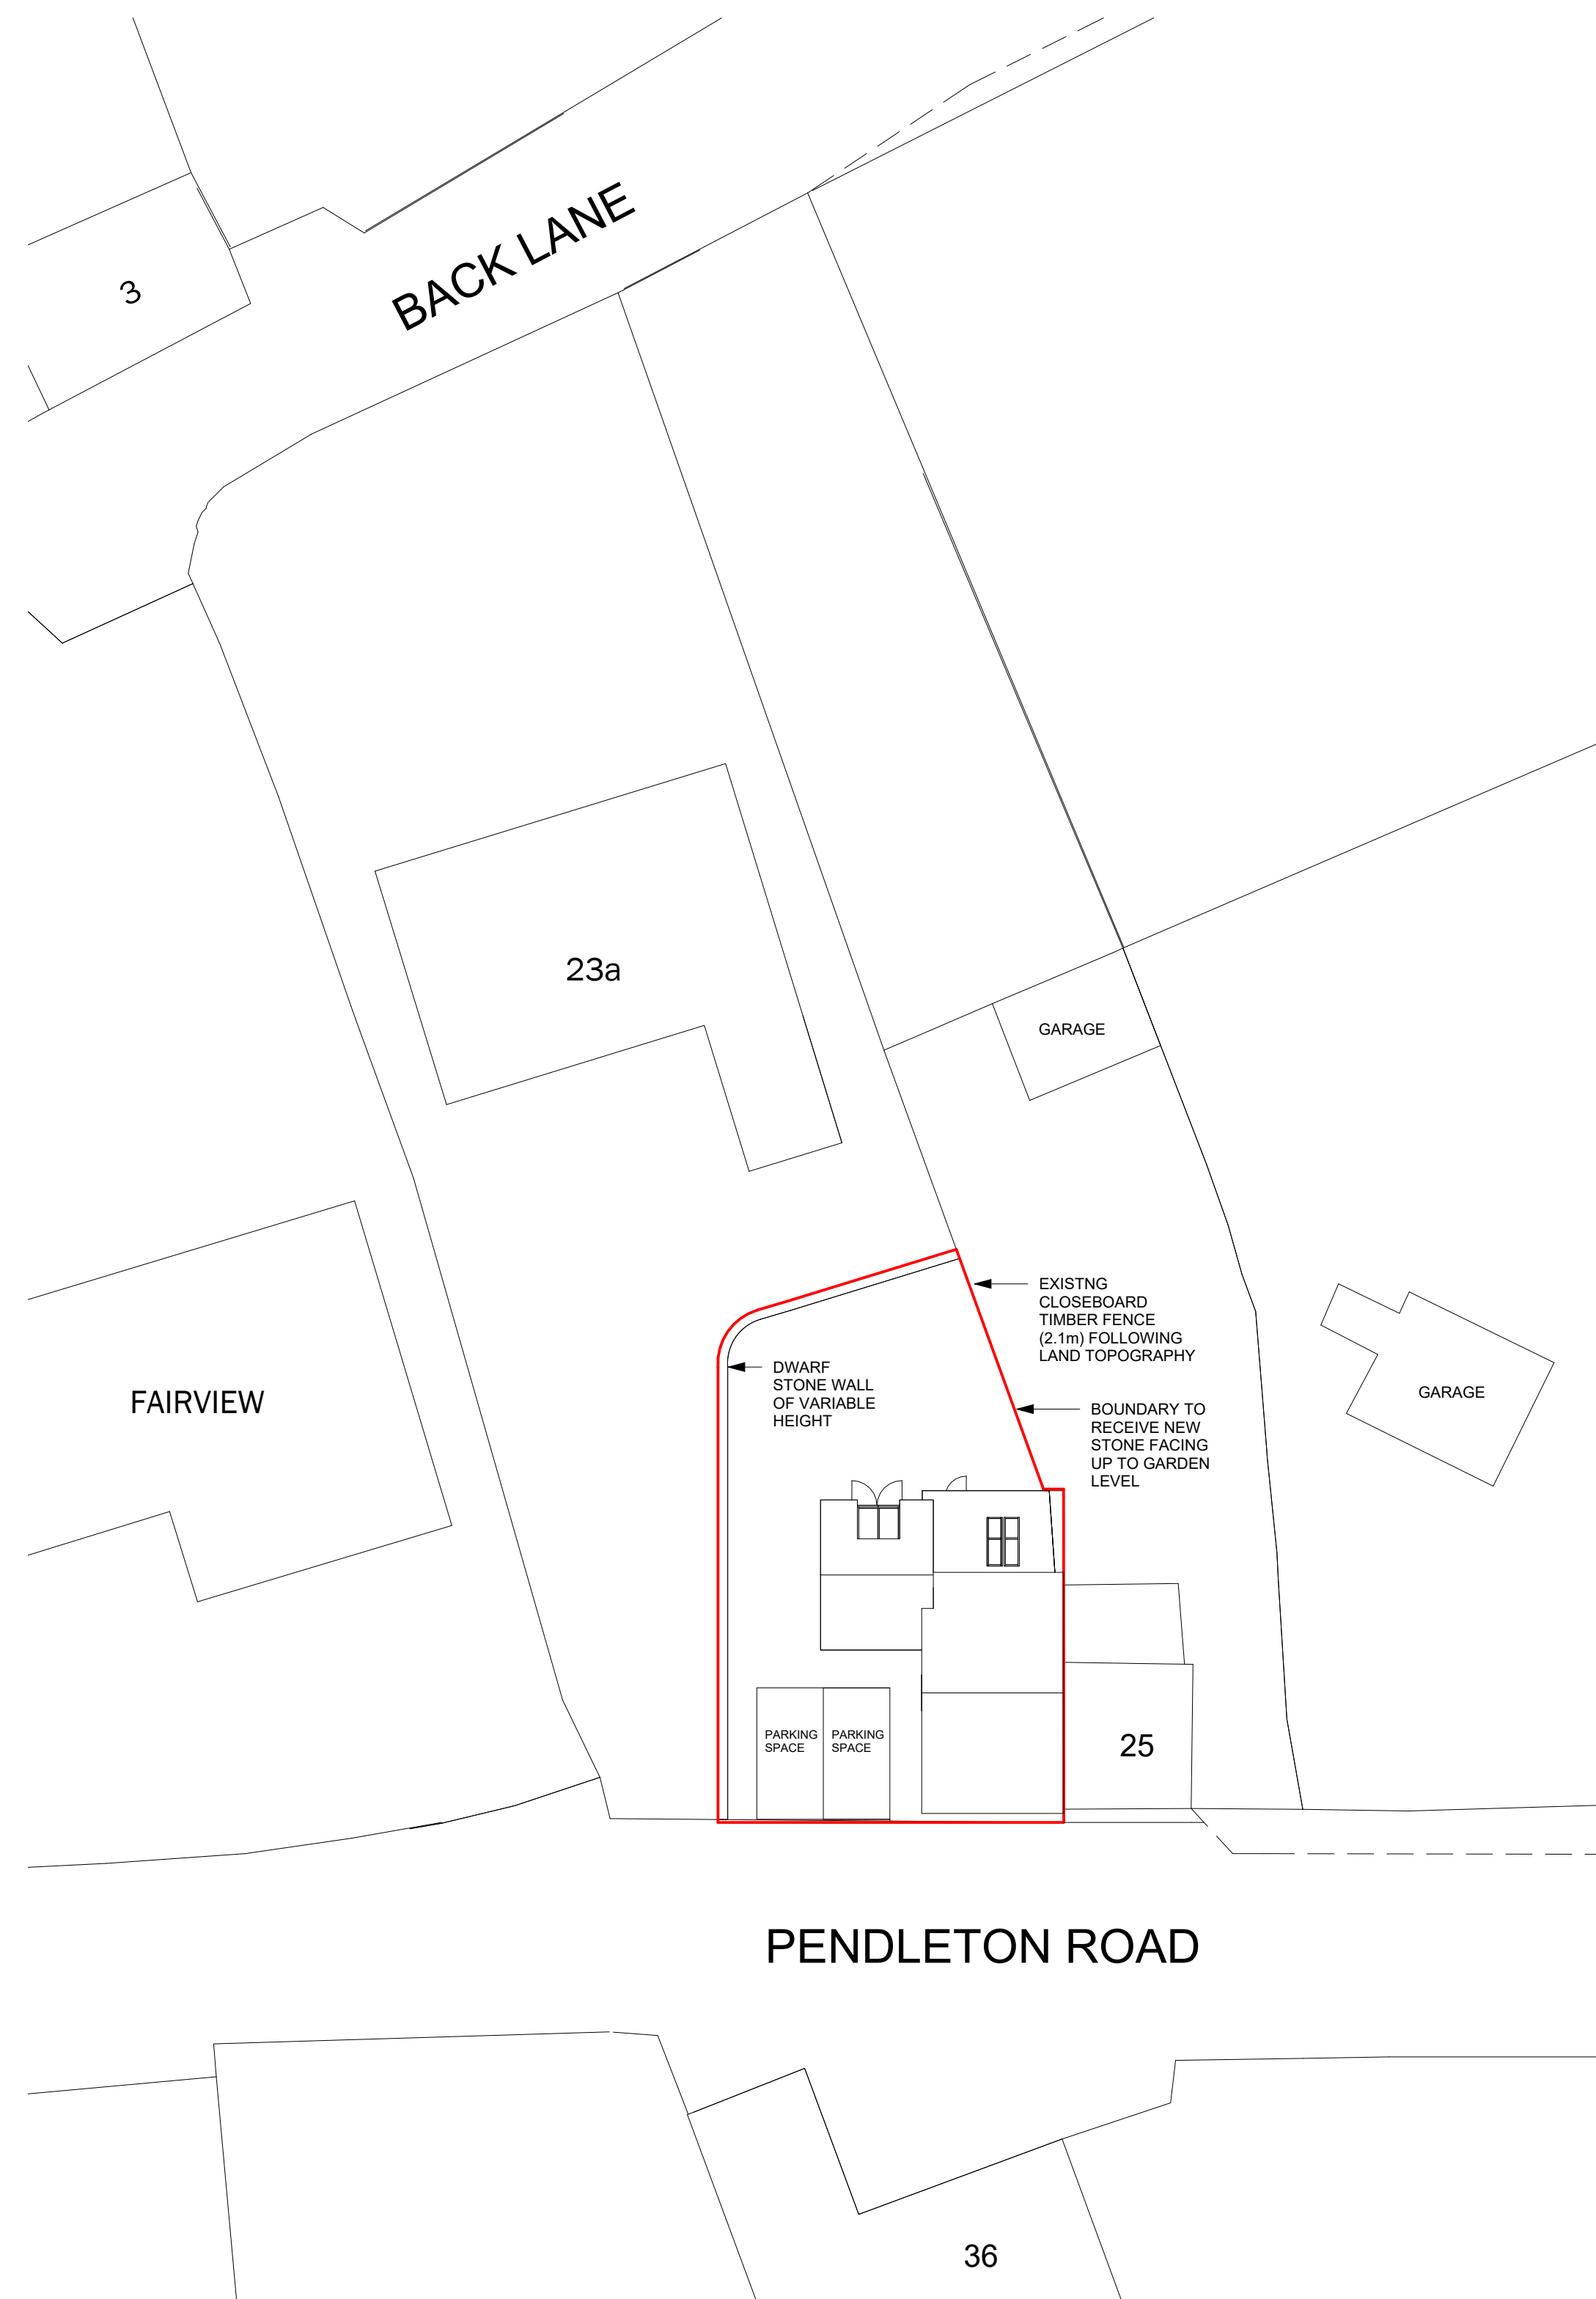

1 PROPOSED SITE PLAN
1 : 200

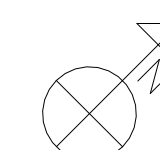

Peter Hitchen
Architects

Marathon House
The Sidings Business Park
Whalley, BB7 9SE

01254 823 885

www.peterhitchenarchitects.co.uk

NOTES:

-EXISTING GARAGE AND OUTBUILDING
DEMOLISHED

-EXISTING DASH REMOVED

-STONE FACINGS

-SLATE ROOF

No.	Description	Date

CLIENT: TAANIA DUCKWORTH
23 PENDLETON ROAD,
WISWELL

PROJECT: PROPOSED EXTENSION
AND ALTERATIONS

SHEET: EXISTING AND PROPOSED
SITE PLAN

Project number PHA/898

Date 23/11/2023

Drawn by DH

Checked by PH

A2.3.

Scale 1 : 200

Sheet size A1