




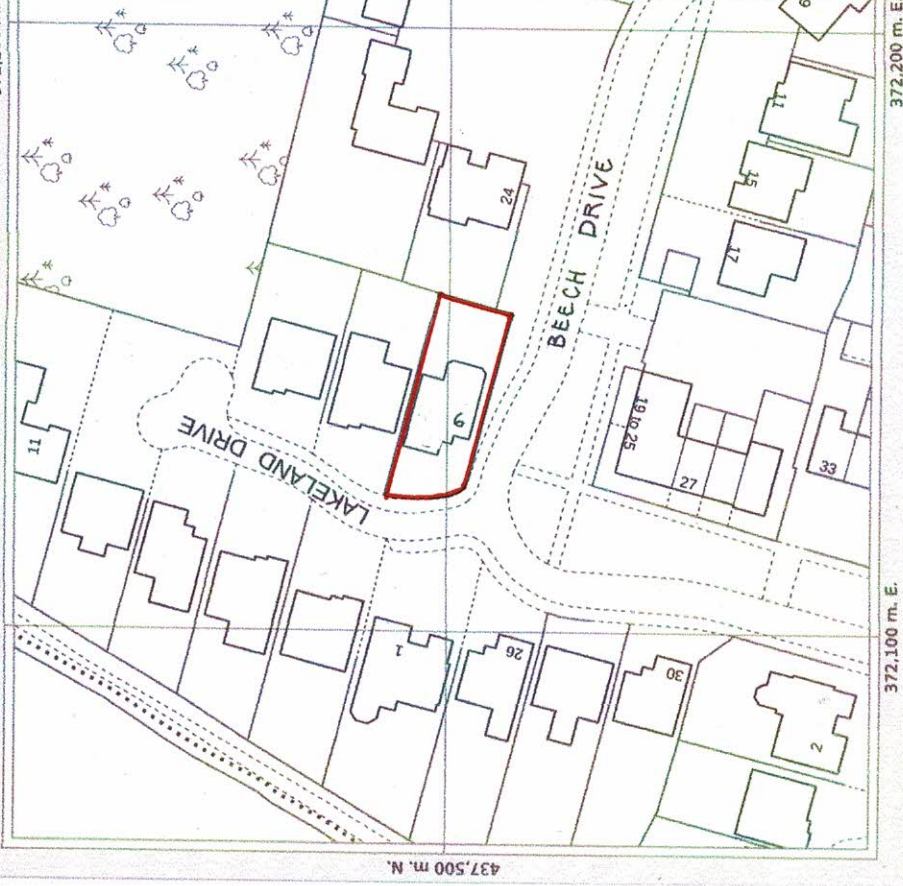

SITE PLAN 1:500

 

LOCATION PLAN 1:1250

 

REVISION	DATE	DR	CH
----------	------	----	----

Architectural
Design
Partnership

Kirksyde
9 Castle Road
Colne
Lancashire BB8 7AR
Tel: 01282 861876

PROJECT
PROPOSED REAR EXTENSION AT
6 LAKELAND DRIVE
WHALLEY

DRAWING TITLE
LOCATION & SITE PLAN

THIS DRAWING IS COPYRIGHT
THIS DRAWING IS NOT TO BE SCALED
ALL DIMENSIONS ARE TO BE TAKEN FROM THE SITE
BEFORE COMMENCEMENT OF WORK
ADP TO BE NOTIFIED OF ANY ERRORS

DRAWN K J NOLAN DATE JUNE 2023
CHECKED SCALE 1:1250 & 1:500 @ A3

DRAWING NO
690/5