




Existing Windows and Doors

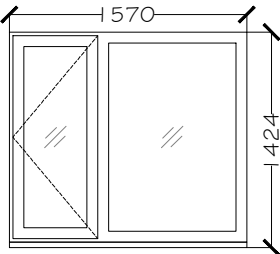


Window Ref: W1
Quantity: 2
Material: PVCu
Type: Casement
Colour: White

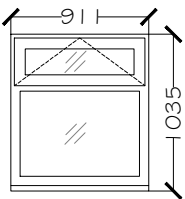


Window Ref: W5
Quantity: 1
Material: PVCu
Type: Casement
Colour: White

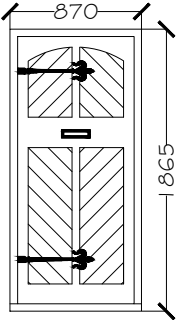


Door Ref: D1
Quantity: 1
Material: Timber
Type: Front entrance door
Colour: White

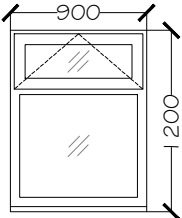


Window Ref: W2
Quantity: 1
Material: PVCu
Type: Casement
Colour: White

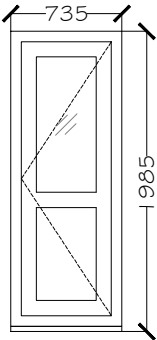

Door Ref: D2
Quantity: 1
Material: PVCu
Type: Rear door
Colour: White

 


Window Ref: W3
Quantity: 1
Material: PVCu
Type: Casement
Colour: White

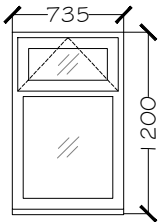

Window Ref: W4
Quantity: 1
Material: PVCu
Type: Casement
Colour: White

- Indicative window and door structural openings shown only.
- Existing structural opening sizes to be confirmed on site.
- Dimensions in millimetres unless stated otherwise

 

- This drawing is for Planning Application purposes only
- All critical dimensions to be verified on site.
- Any discrepancies are to be notified to Podium Surveying LLP immediately.
- This document is copyright of Podium Surveying LLP.
- To be read in conjunction with written window specification and details.

Existing Window and Door Schedule
Scale 1:50 @ A-3

Ref: 2310-CR-PA-ES

7 Clitheroe Road
Sabden
Clitheroe
BB7 9HD

Client: Anglian

Drawn by: SH
Date: December 2023

Podium Surveying LLP
Unit 307
The Biscuit Factory
Drummond Road
London
SE16 4DG

Tel: 0203 142 6674
Mob: 07753 496 220
Email: sheer@podiumllp.com
Web: www.podiumllp.com

