


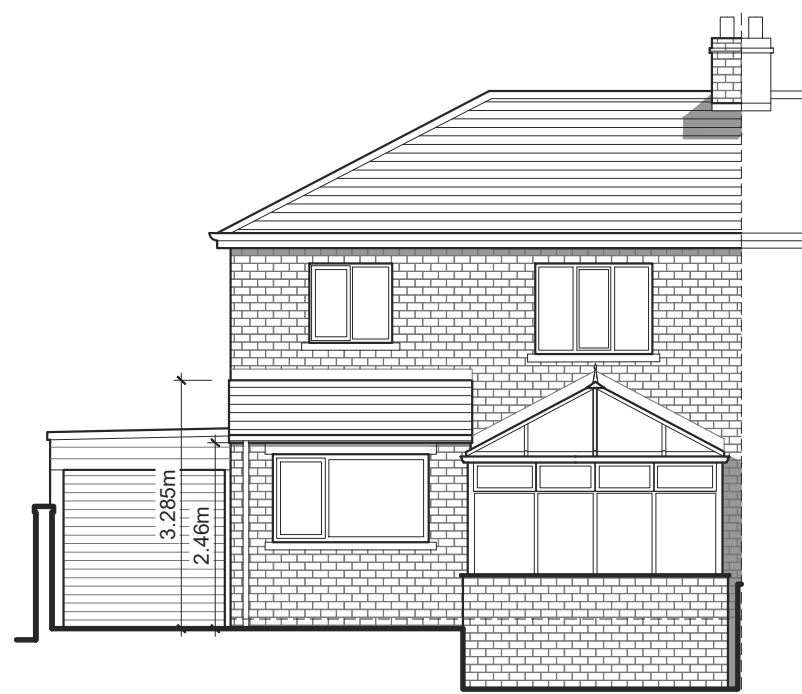

EXISTING SOUTH EAST ELEVATION
Scale 1:100




EXISTING NORTH EAST ELEVATION
(SECTION A-A)
Scale 1:100




EXISTING NORTH WEST ELEVATION
Scale 1:100




PROPOSED SOUTH EAST ELEVATION
Scale 1:100

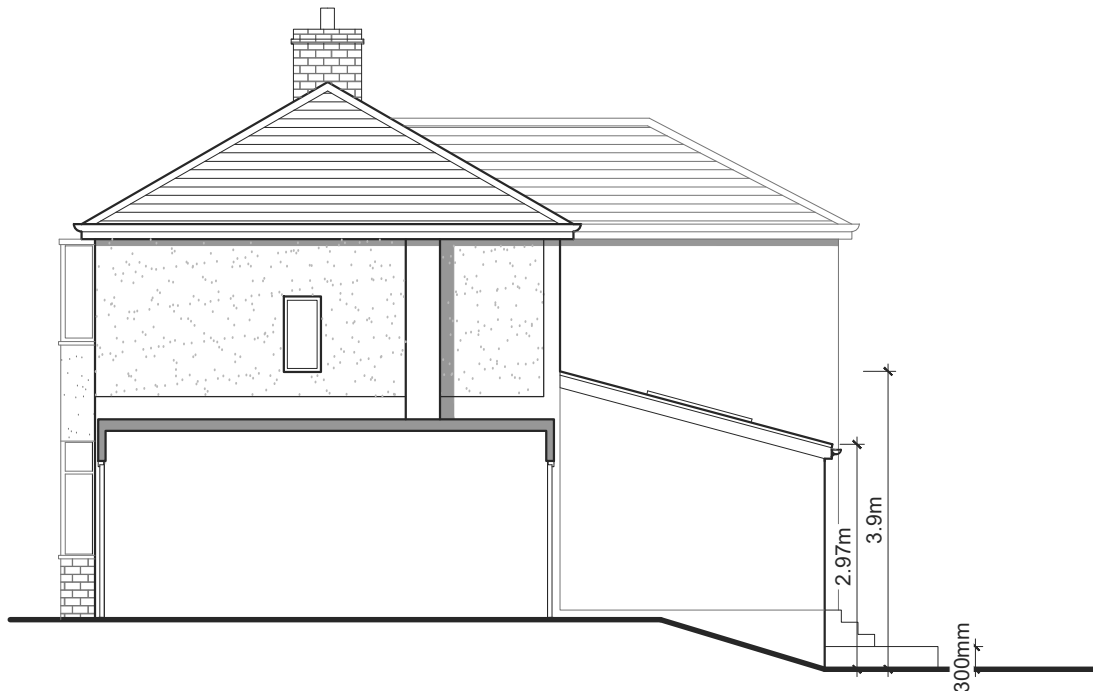


PROPOSED NORTH EAST ELEVATION
(SECTION A-A)
Scale 1:100

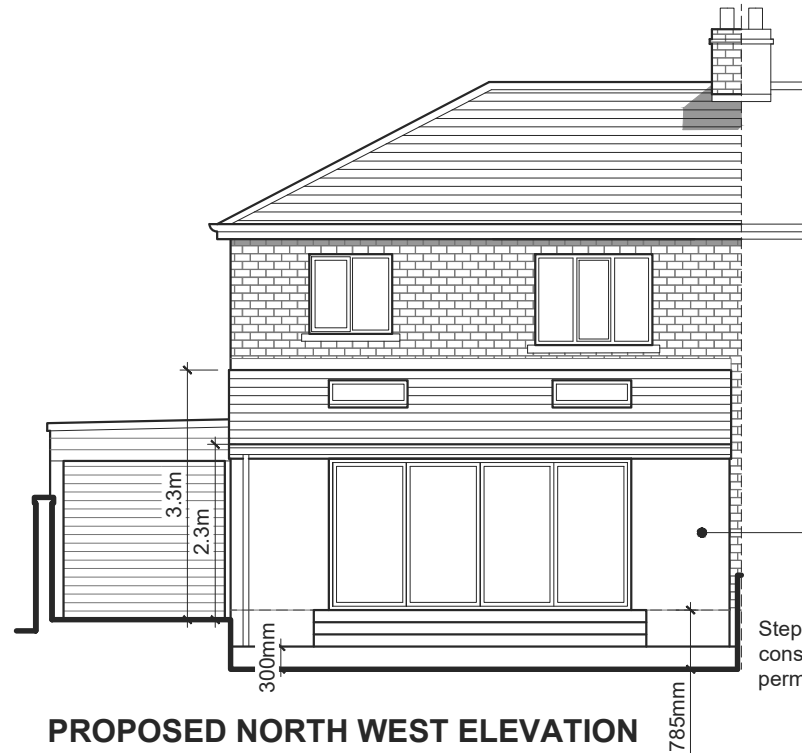

PROPOSED NORTH WEST ELEVATION
Scale 1:100

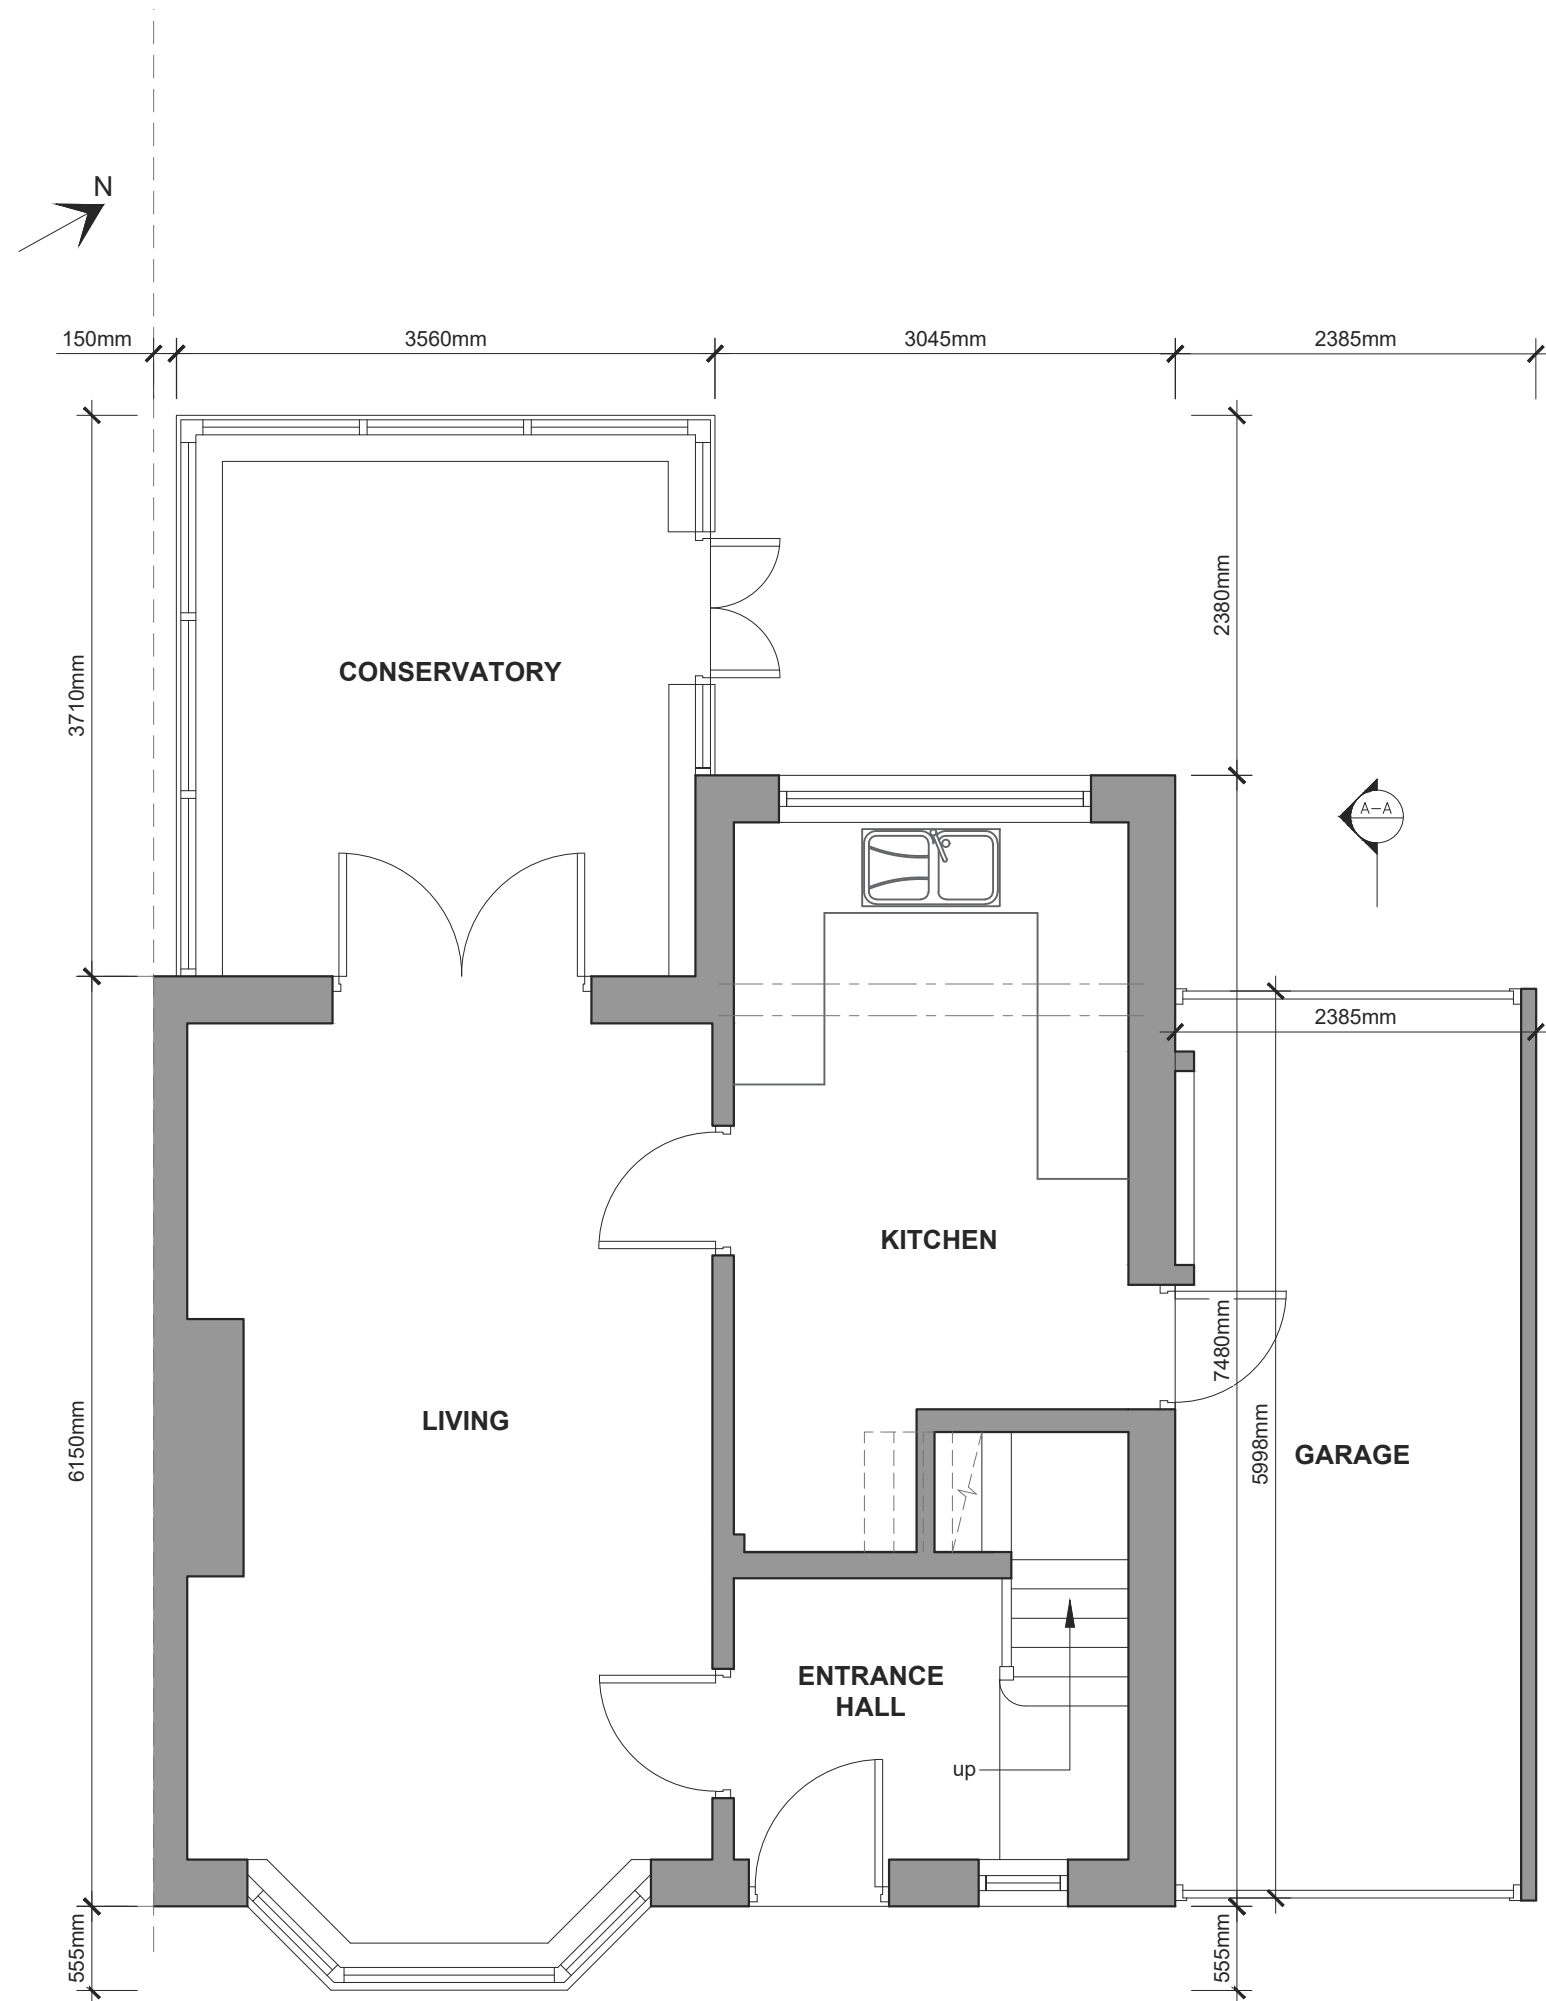

EXISTING GROUND FLOOR PLAN
Scale 1:50

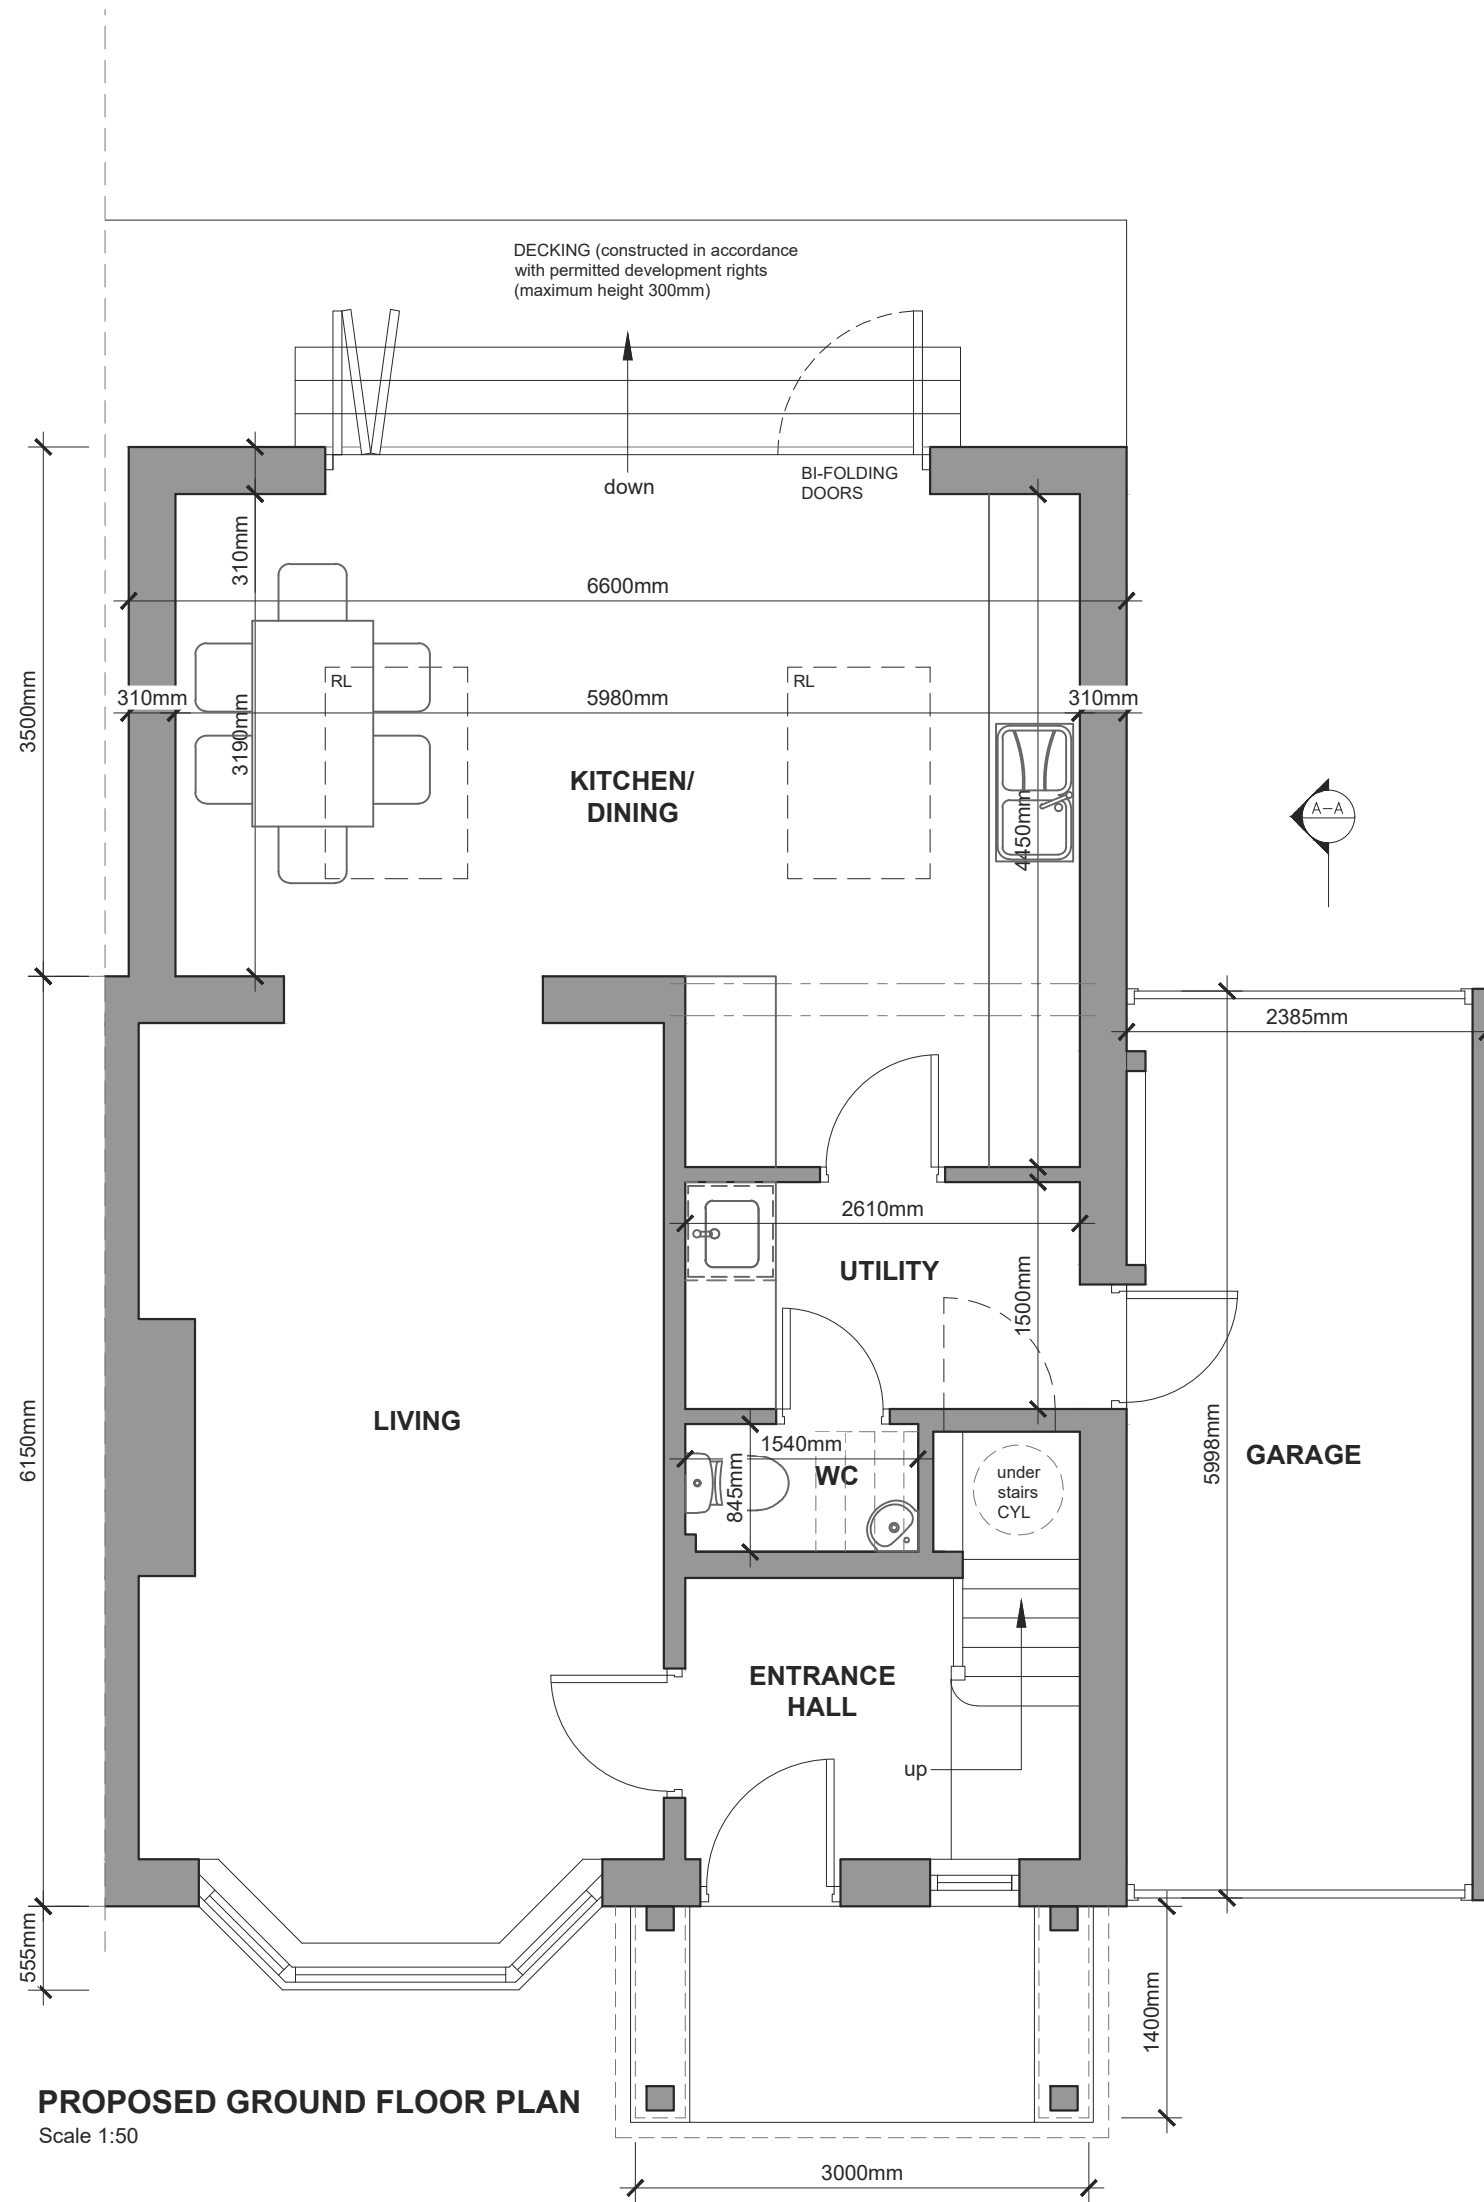

PROPOSED GROUND FLOOR PLAN
Scale 1:50

C	PRG	Revised following client consultation	04.12.2023
B	PRG	Revised following planning officer consultation	03.07.2023
A	PRG	Revised following client consultation	02.05.2023