

material schedule

samples of proposed materials to be provided on request

- roof slates, as existing
- walls walls overlaid with insulation and render
- windows aluminium, polyester powder coated
- rooflights velux


Stanton Andrews do not accept liability for any loss or degradation of information held in this drawing resulting from the translation from the original file format to any other file format or from the recipient's reading of it in any other programme or on earlier version of the programme. Stanton Andrews accepts no liability for use of this drawing by parties other than the party for whom it was prepared or for purposes other than those for which it was prepared.

This drawing must be printed in colour, if this text is not RED the drawing must be reprinted.


Do not scale, use figured dimensions only. All dimensions to be checked on site. This drawing should be printed and read at the original size, as stated in title block. Stanton Andrews accept no responsibility for errors that occur as a result of reviewing this drawing at any other size. Stanton Andrews to be notified of any discrepancies before proceeding. Drawing is to be read in conjunction with all relevant consultants and specialists drawings. As existing drawings based on information provided by others - no measured survey of the property has been undertaken by the architect. This drawing is subject to copyright.

DWG issues - when this drawing is issued in DWG format it is an uncontrolled version and is provided to enable the recipient to prepare its own documents/drawings for which it is solely responsible. It is based on background information current at the time of issue. Stanton Andrews accepts no liability for any alterations, additions to or discrepancies arising out of changes to such background information which occur after it has been issued by Stanton Andrews.

revision	date	note
A	18.12.2023	issued for planning

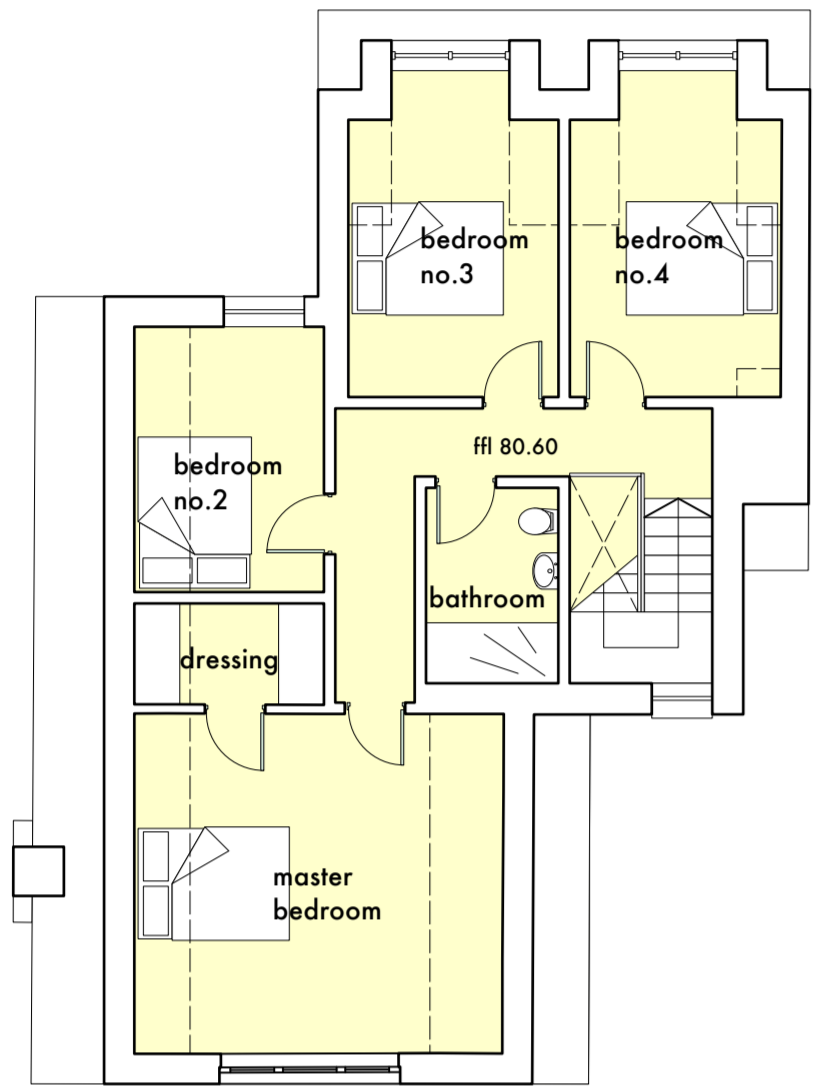


B First Floor Plan
Scale: 1:100

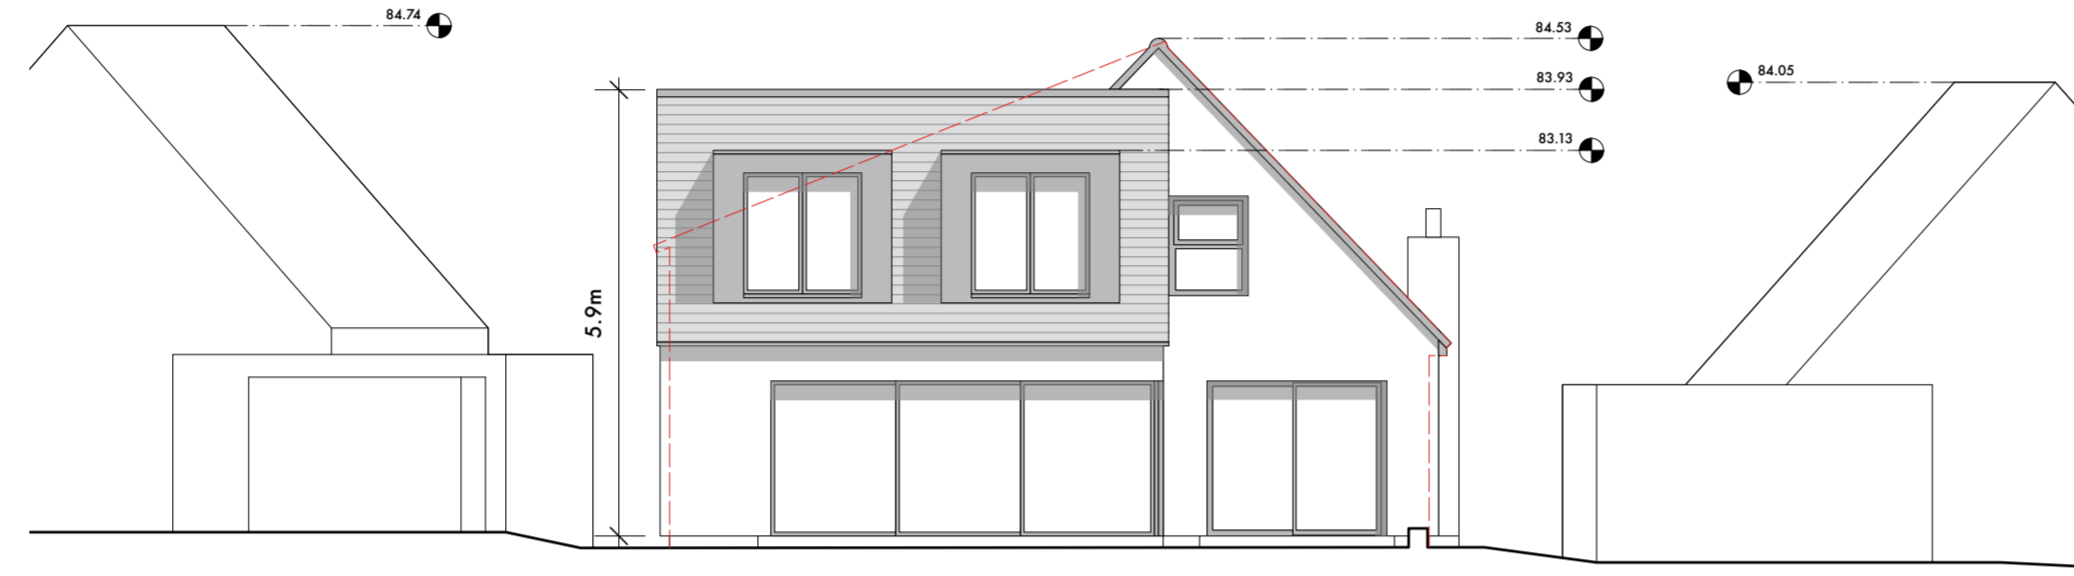


C North West Elevation
Scale: 1:100




E South East Elevation
Scale: 1:100

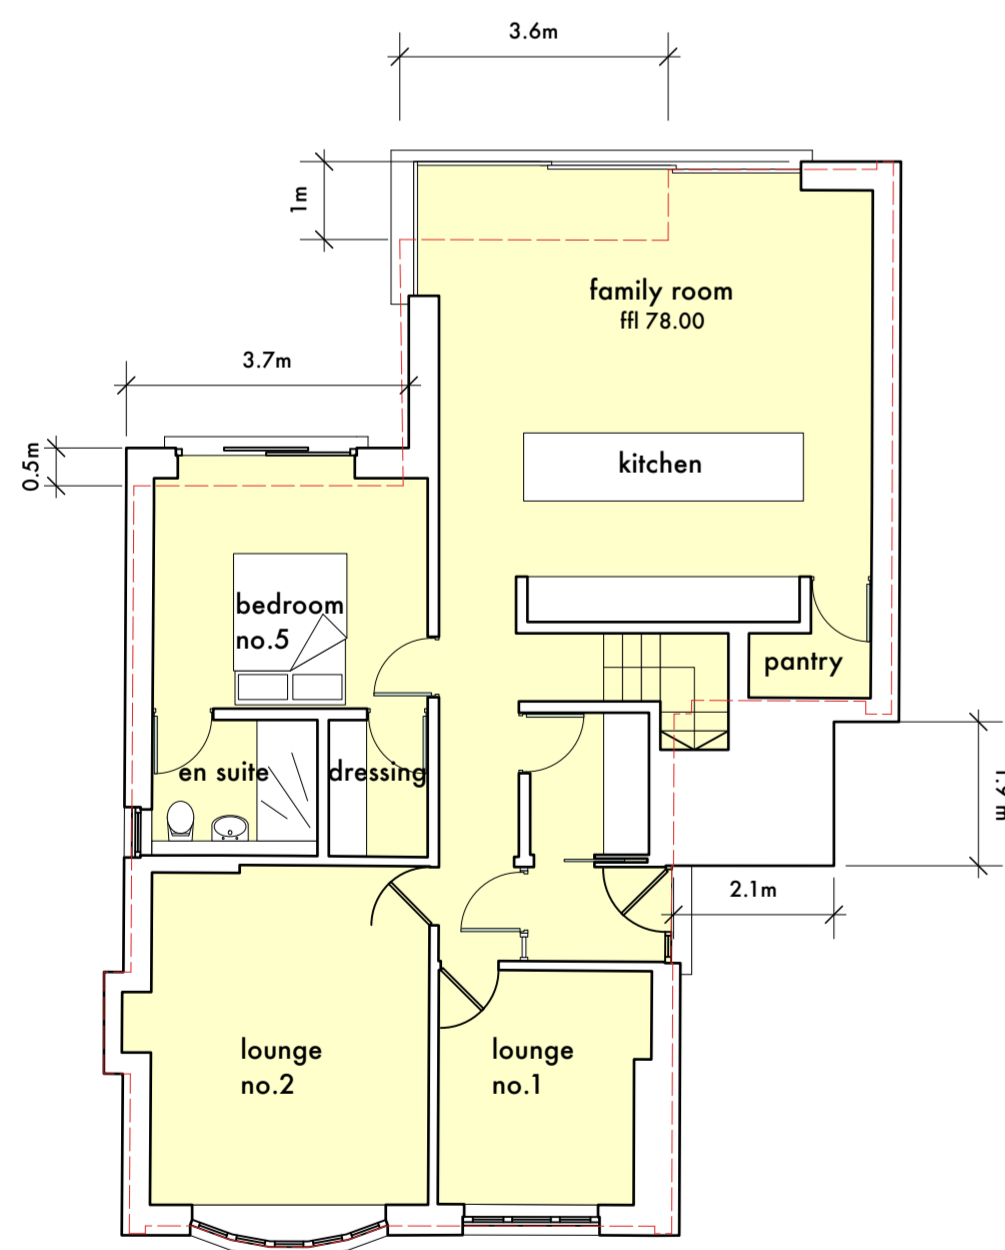



A Ground Floor Plan
Scale: 1:100

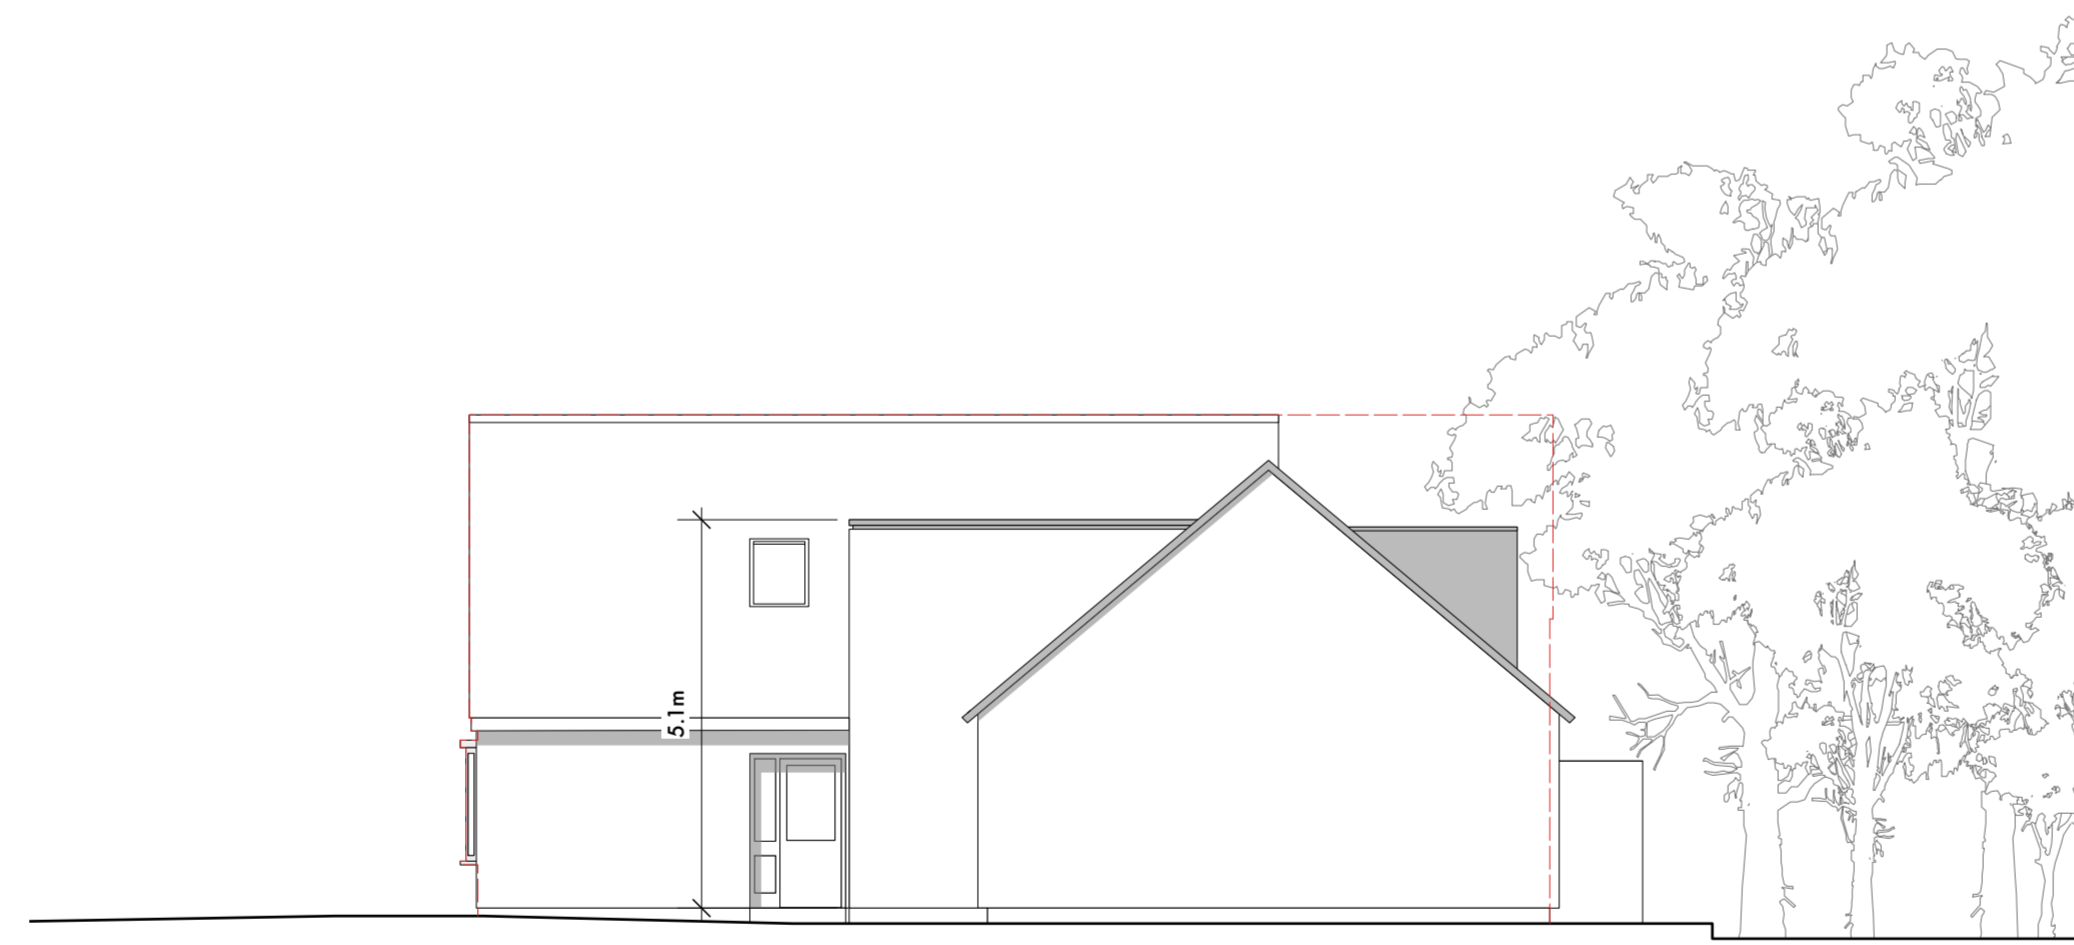

D North East Elevation
Scale: 1:100

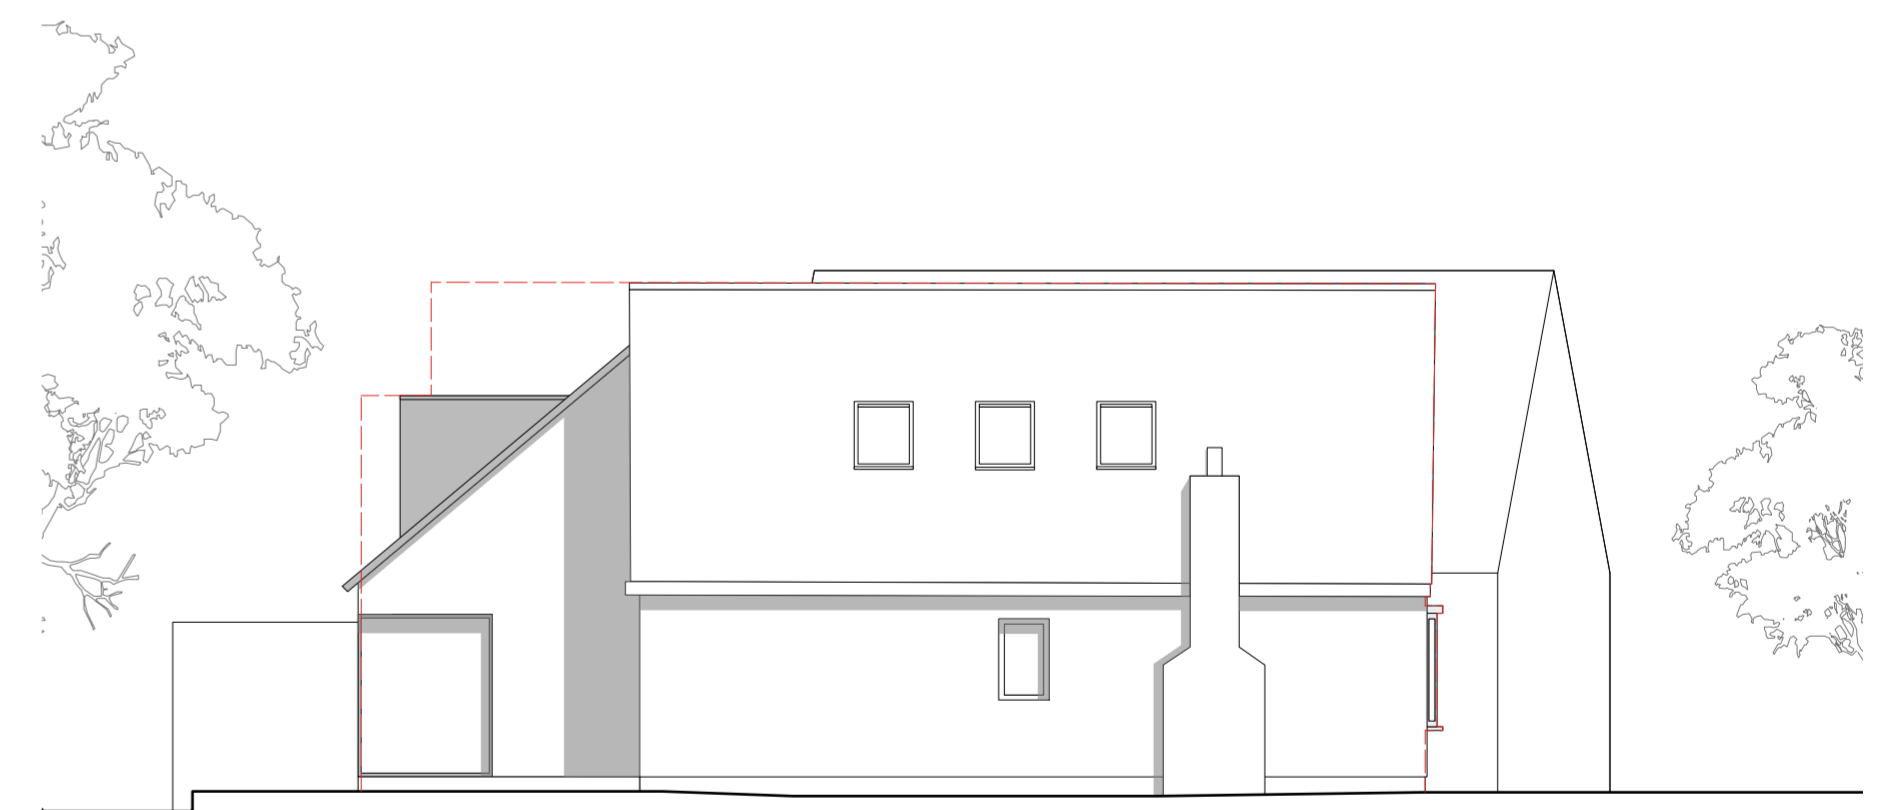

F South West Elevation
Scale: 1:100

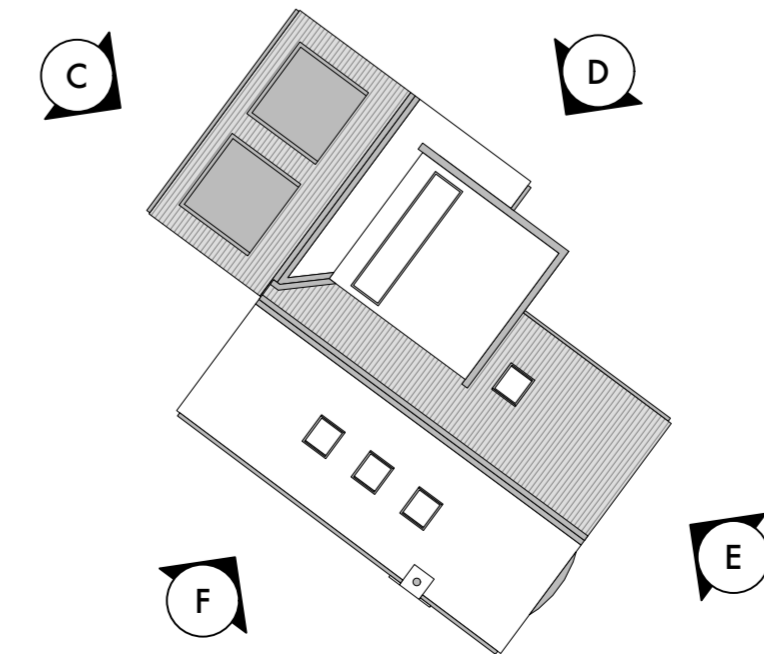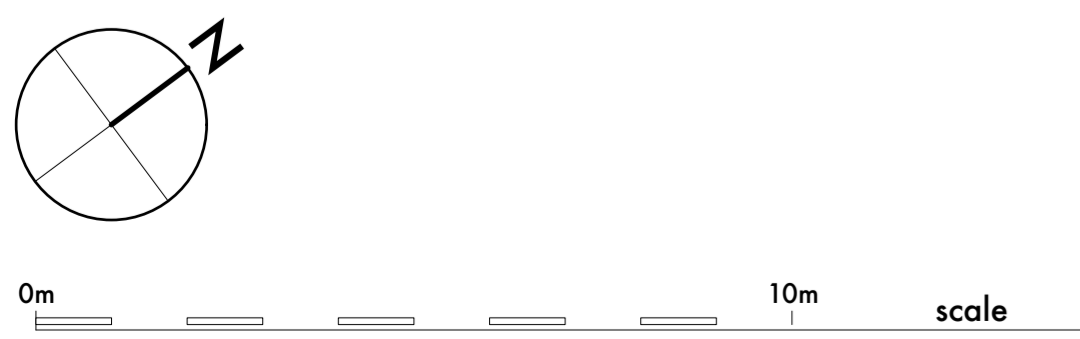

--- existing building profile

stanton andrews
architects

44 york street clitheroe BB7 2DL
t. 01200 444490 e. mail@stantonandrews.co.uk w. stantonandrews.co.uk

Chartered Practice

project	24 Waddow Grove	project number	2289	drawing number	PL.02
name	Proposed Plans and Elevations		scale	1 to 100 @ A1	revision
date	December 2023	status	planning	revision	A