



**SOUTH ELEVATION**  
Battery Pack Storage Shed  
Proposed zero dig construction

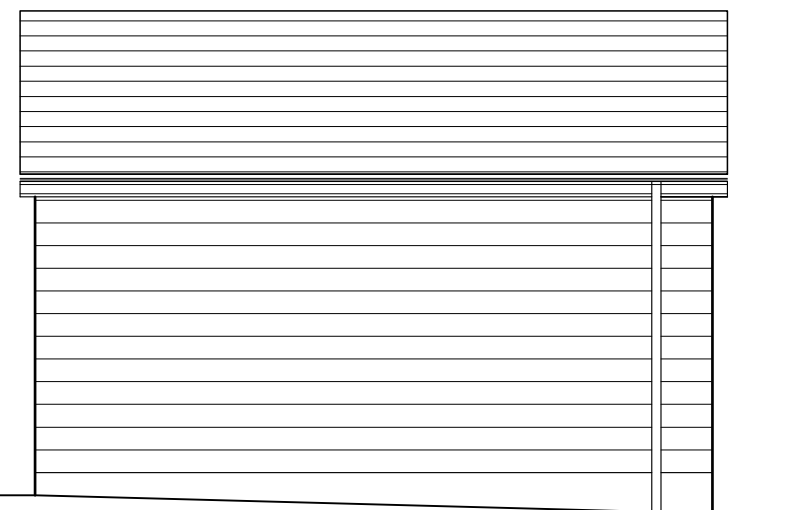


**EAST ELEVATION**  
Battery Pack Storage Shed  
Proposed zero dig construction




**NORTH ELEVATION**  
Battery Pack Storage Shed  
Proposed zero dig construction

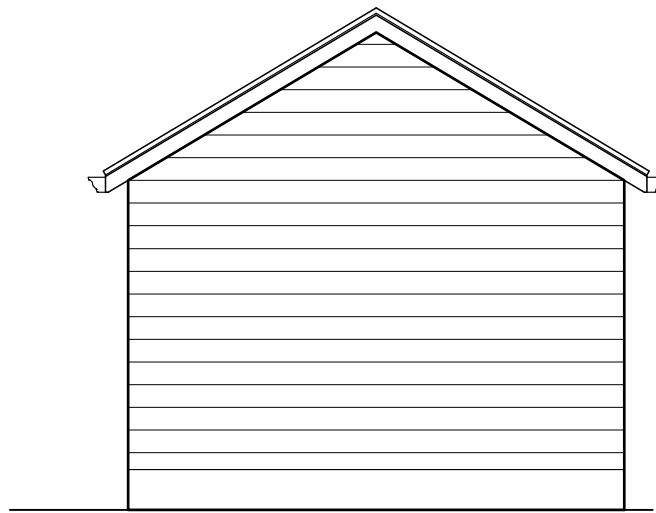


**WEST ELEVATION**  
Battery Pack Storage Shed  
Proposed zero dig construction

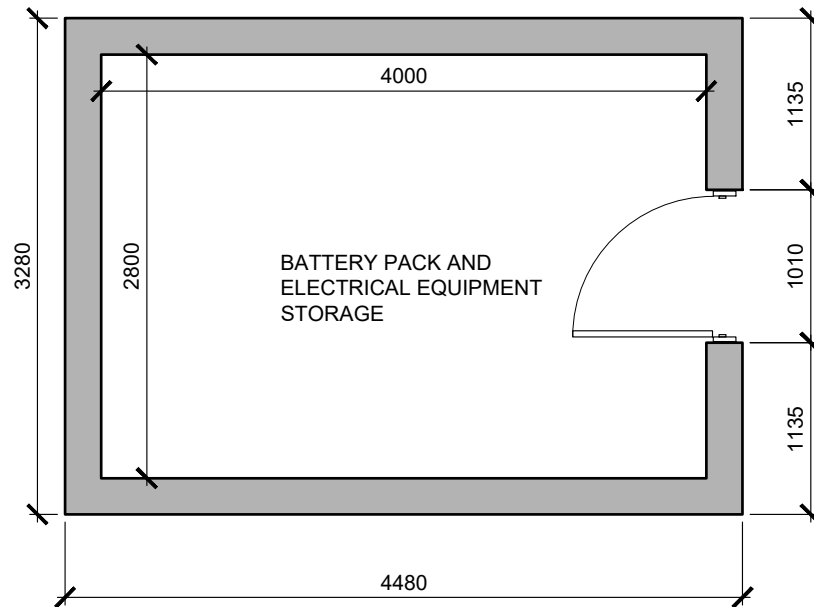

**PLAN**  
Battery Pack Storage Shed

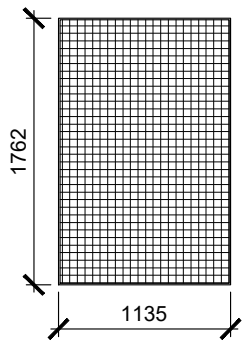

**PLAN**  
Single solar panel (viewed flat)

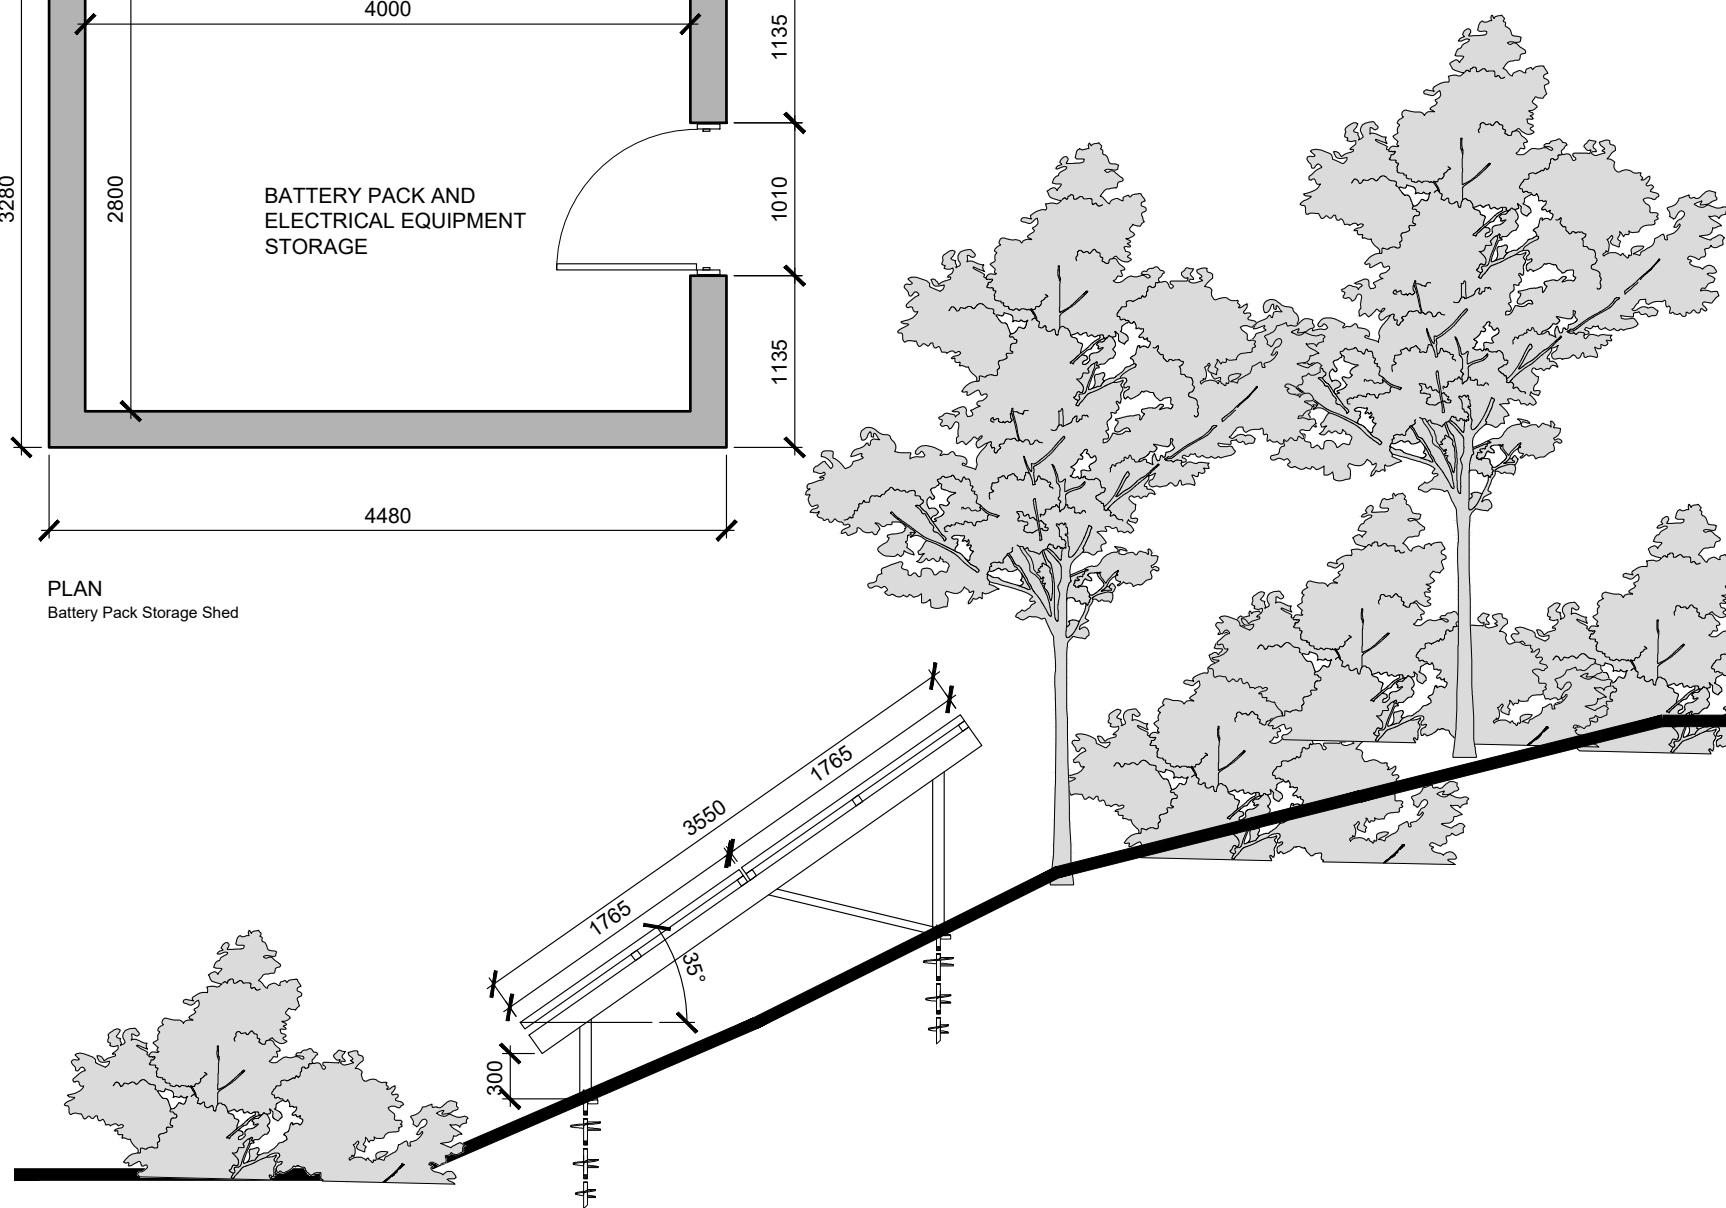

**TYPICAL SECTION**  
Solar Panel and ground screw support system



- NOTES**
- All dimensions and levels are to be checked on site.
  - Any discrepancies are to be reported to the Shaw & Jagger Architects Ltd before any work commences.
  - This drawing shall not be scaled to ascertain any dimensions. Work to figured dimensions only.
  - This drawing shall not be reproduced without express written permission from Shaw & Jagger Architects Ltd.
  - Title overlay drawings and ownership boundaries are produced using all reasonable endeavors. Shaw & Jagger Architects Ltd cannot be responsible for the accuracy or scale discrepancy of base plans supplied to them.

rev	date	drawn	checked
A	09/08/23	JR	EJ

SHED ELEVATIONS AMENDED TO SHOW STEP UP INTO ALLOWING FOR NO DIG CONSTRUCTION

drawing stage **PLANNING**

drawing status **FOR APPROVAL**

client

**MR AND MRS B**

project

**PROPOSED SOLAR PANELS  
WISWELL MANOR  
PENDLETON ROAD, WISWELL**

drawing title

**PROPOSED PLANS AND ELEVATIONS**

date	13/07/23	drawn	JR
scale	1:50@A3	checked	EJ



1 Cardale Park  
Harrogate  
North Yorkshire  
HG3 1RY  
Tel: 01423 532950  
info@shawandjagger.com  
www.shawandjagger.com

Job No **137/03 (02)004** Rev **A**