




WBW Surveyors Ltd
Skipton Auction Mart
Gargrave Road
Skipton, BD23 1UD

T: 01756 692900
F: 01756 692901
E: info@wbwsurveyors.co.uk

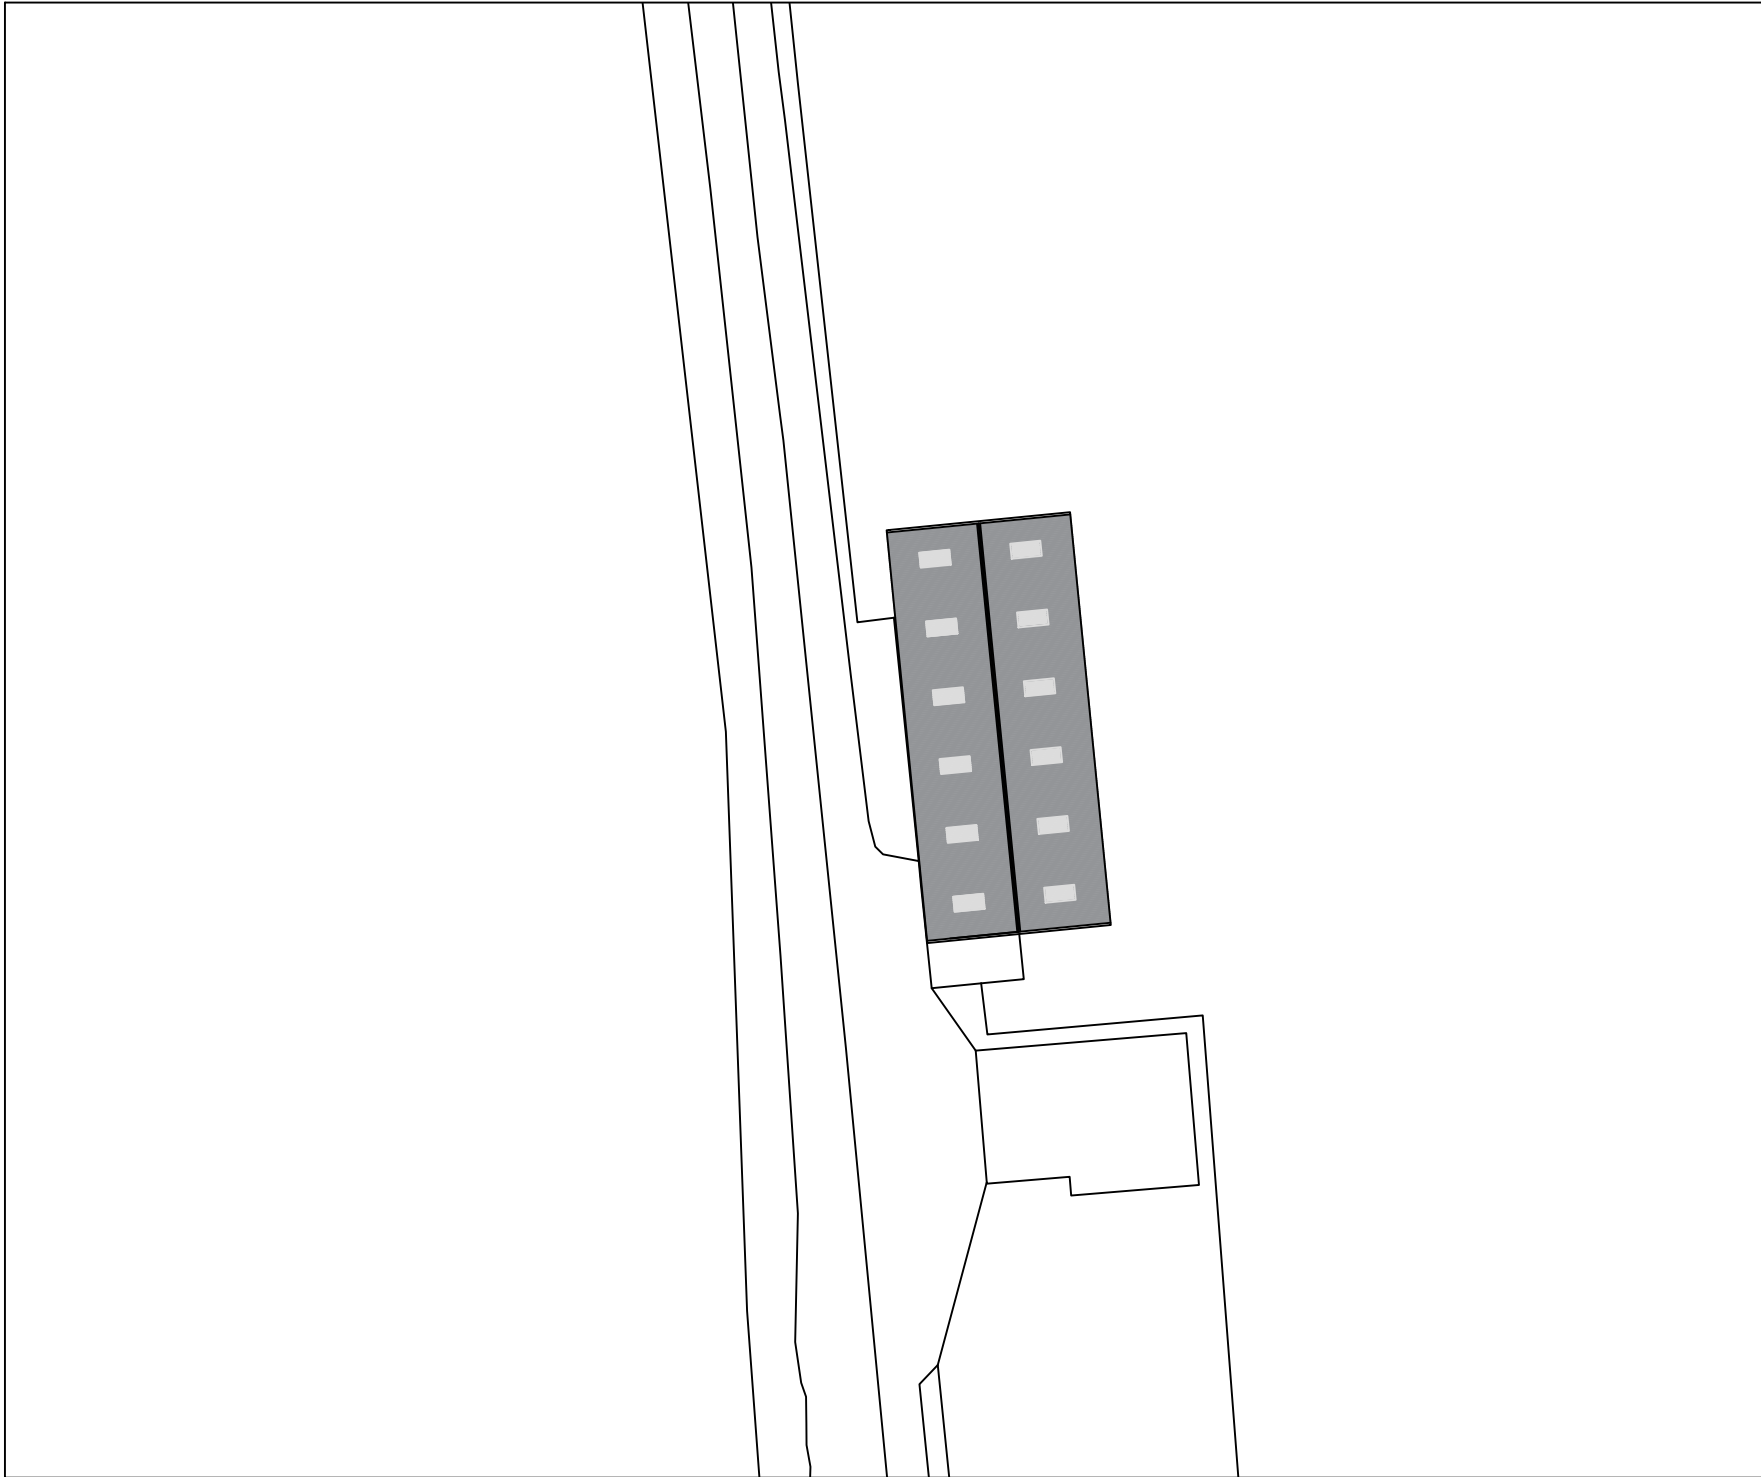

Dwg No.: TS534-2

Revision:

Client: A Arnold

Address: Windham Cottage,
Carters Lane, Ellenthorpe
Paythorne, Clitheroe, Lancashire,
BB7 4HZ

Project: Agricultural Building

Title: Site Plan

Date: 05 December 2023

Drawn by: T Simpkins



Scale 1:500
Sheet Size A4