



▼ 76.00m above OS Datum

WEST ELEVATION

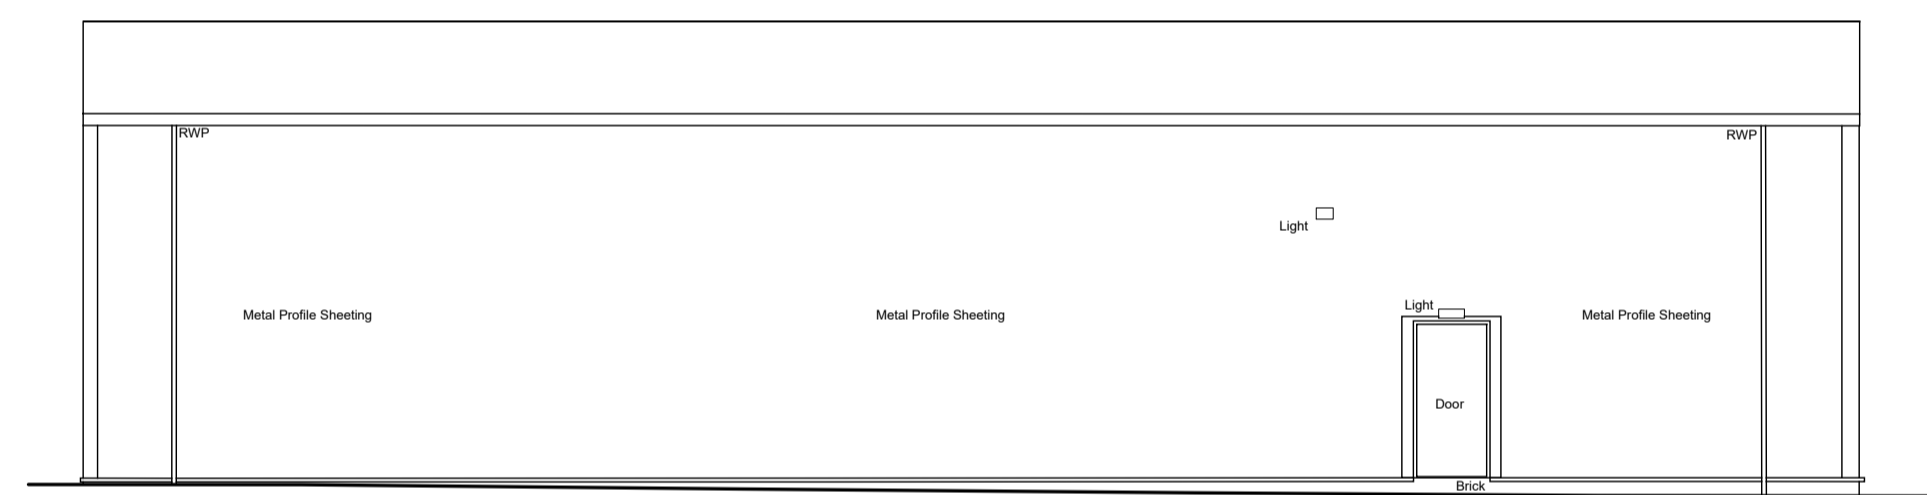


▼ 76.00m above OS Datum

NORTH ELEVATION

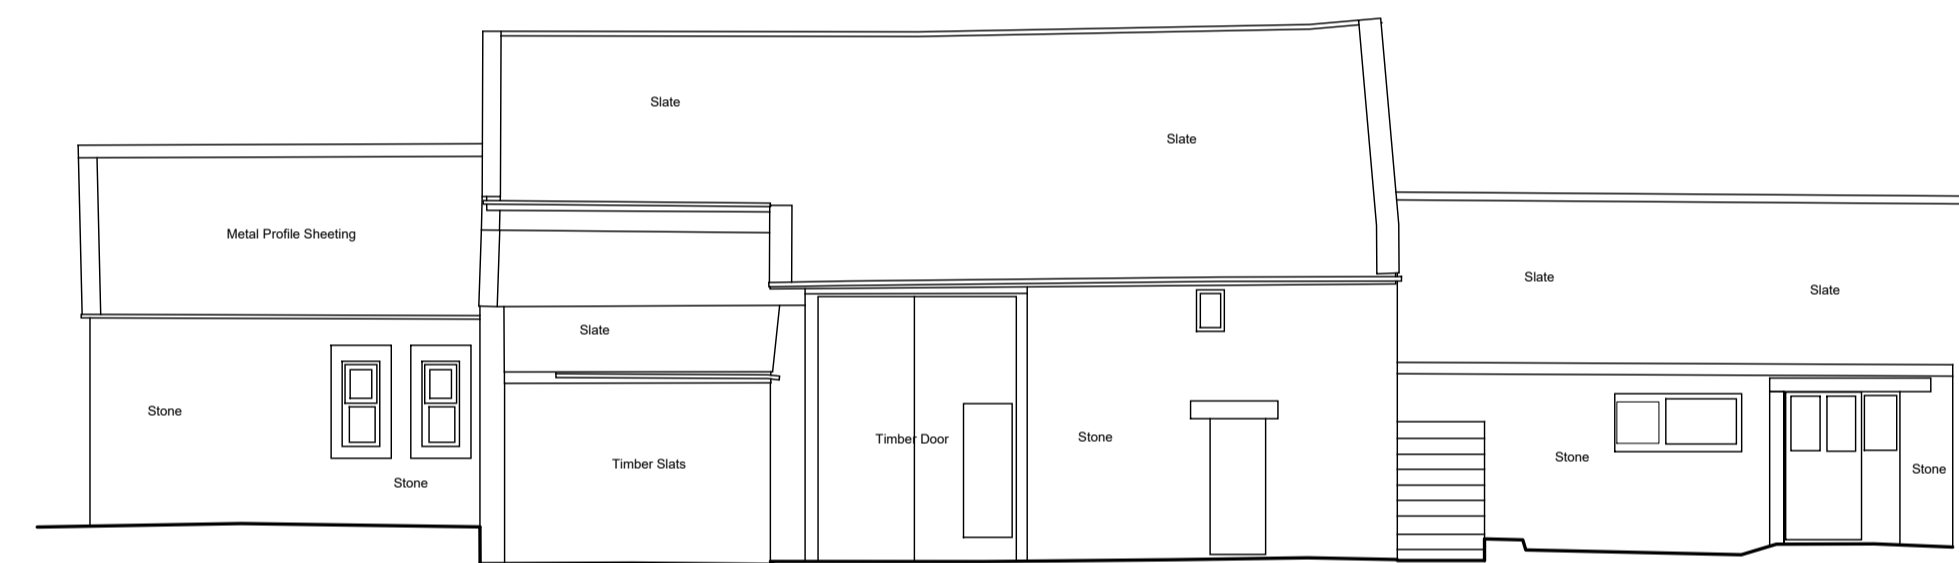

▼ 76.00m above OS Datum

SOUTH ELEVATION

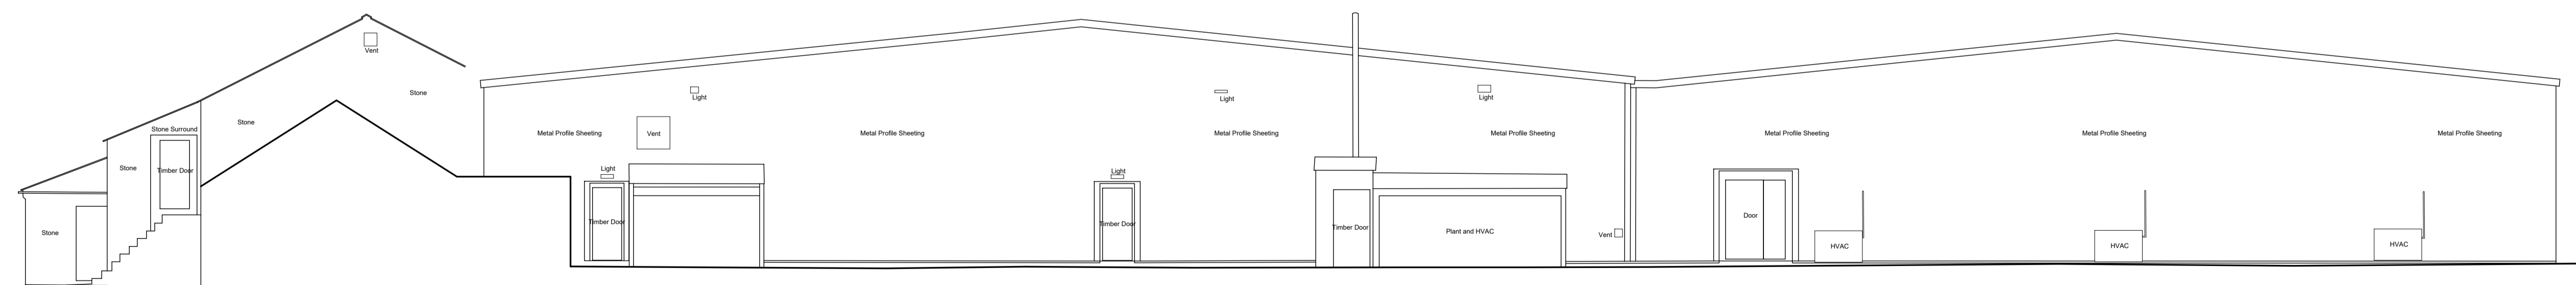

▼ 76.00m above OS Datum

EAST ELEVATION



CLIENT James Hall & Co Ltd	PROJECT NAME Alston Dairy	DRAWN BY KMc
DRAWING NAME Existing Elevations Dairy Building	SCALE 1:100 @ A1	REV No R1
DATE Aug 2023	JOB NUMBER 702	DWG No FL-03
Registered Office • James Hall Spar Distribution Centre Bowland View Fulwood • Preston • Lancashire • PR2 5QT • Company No. 0628823		K.M. McFadyen, Dip. Arch. R.I.B.A. Tel No: 01772 706696 Email: office@HWL1.com