

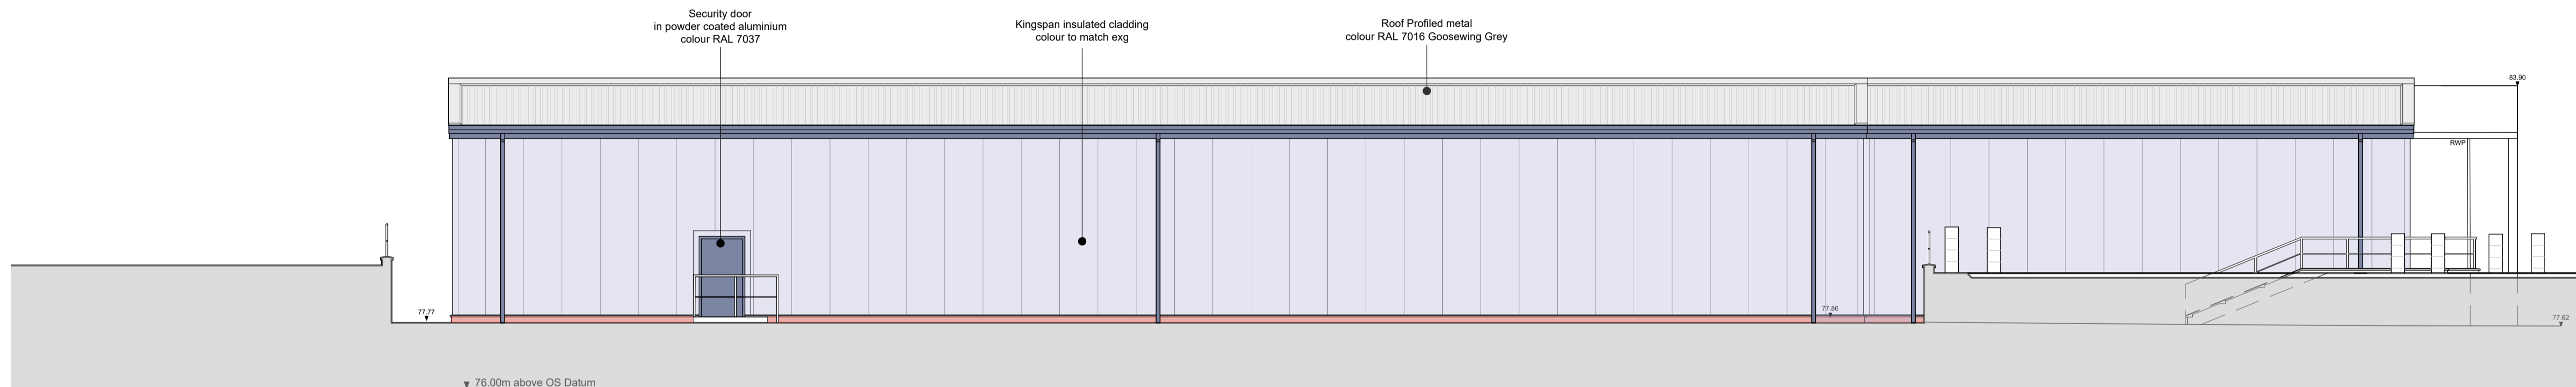


WEST ELEVATION

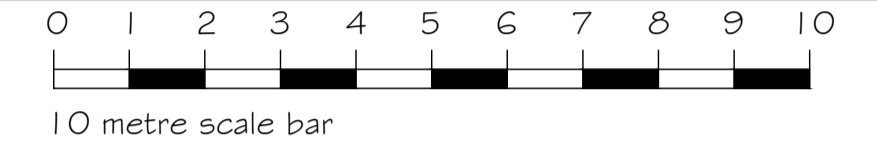

NORTH ELEVATION

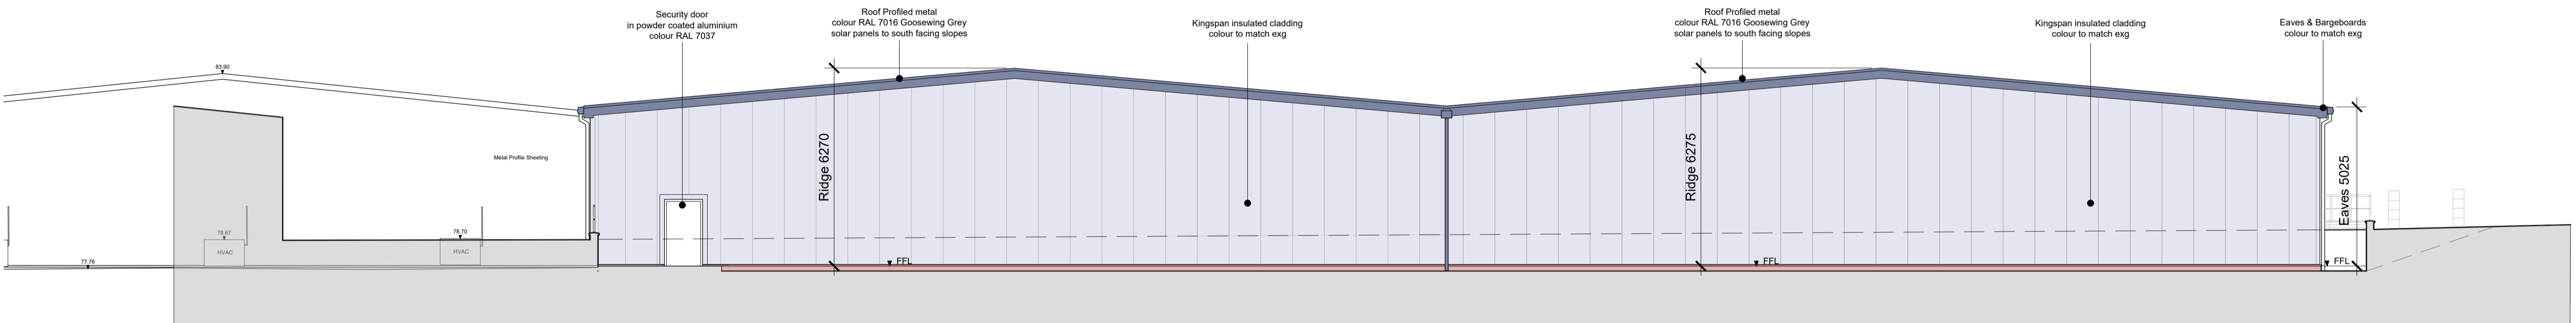

SOUTH ELEVATION



CLIENT James Hall & Co Ltd	PROJECT NAME Alston Dairy
DRAWING NAME Proposed Elevations Dairy Extension	SCALE 1:100 @ A1
DATE Aug 2023	DWG No 702
JOB NUMBER FL-09	REV No R1
Registered Office • James Hall Spar Distribution Centre Bowland View Fulwood • Preston • Lancashire • PR2 5QT • Company No: 06238823	K.M. McFadyen, Dip. Arch. R.I.B.A. Tel No: 01772 706696 Email: office@HWL1.com

DRAWN BY
KMc

REV No
R1