


ROOF PLAN

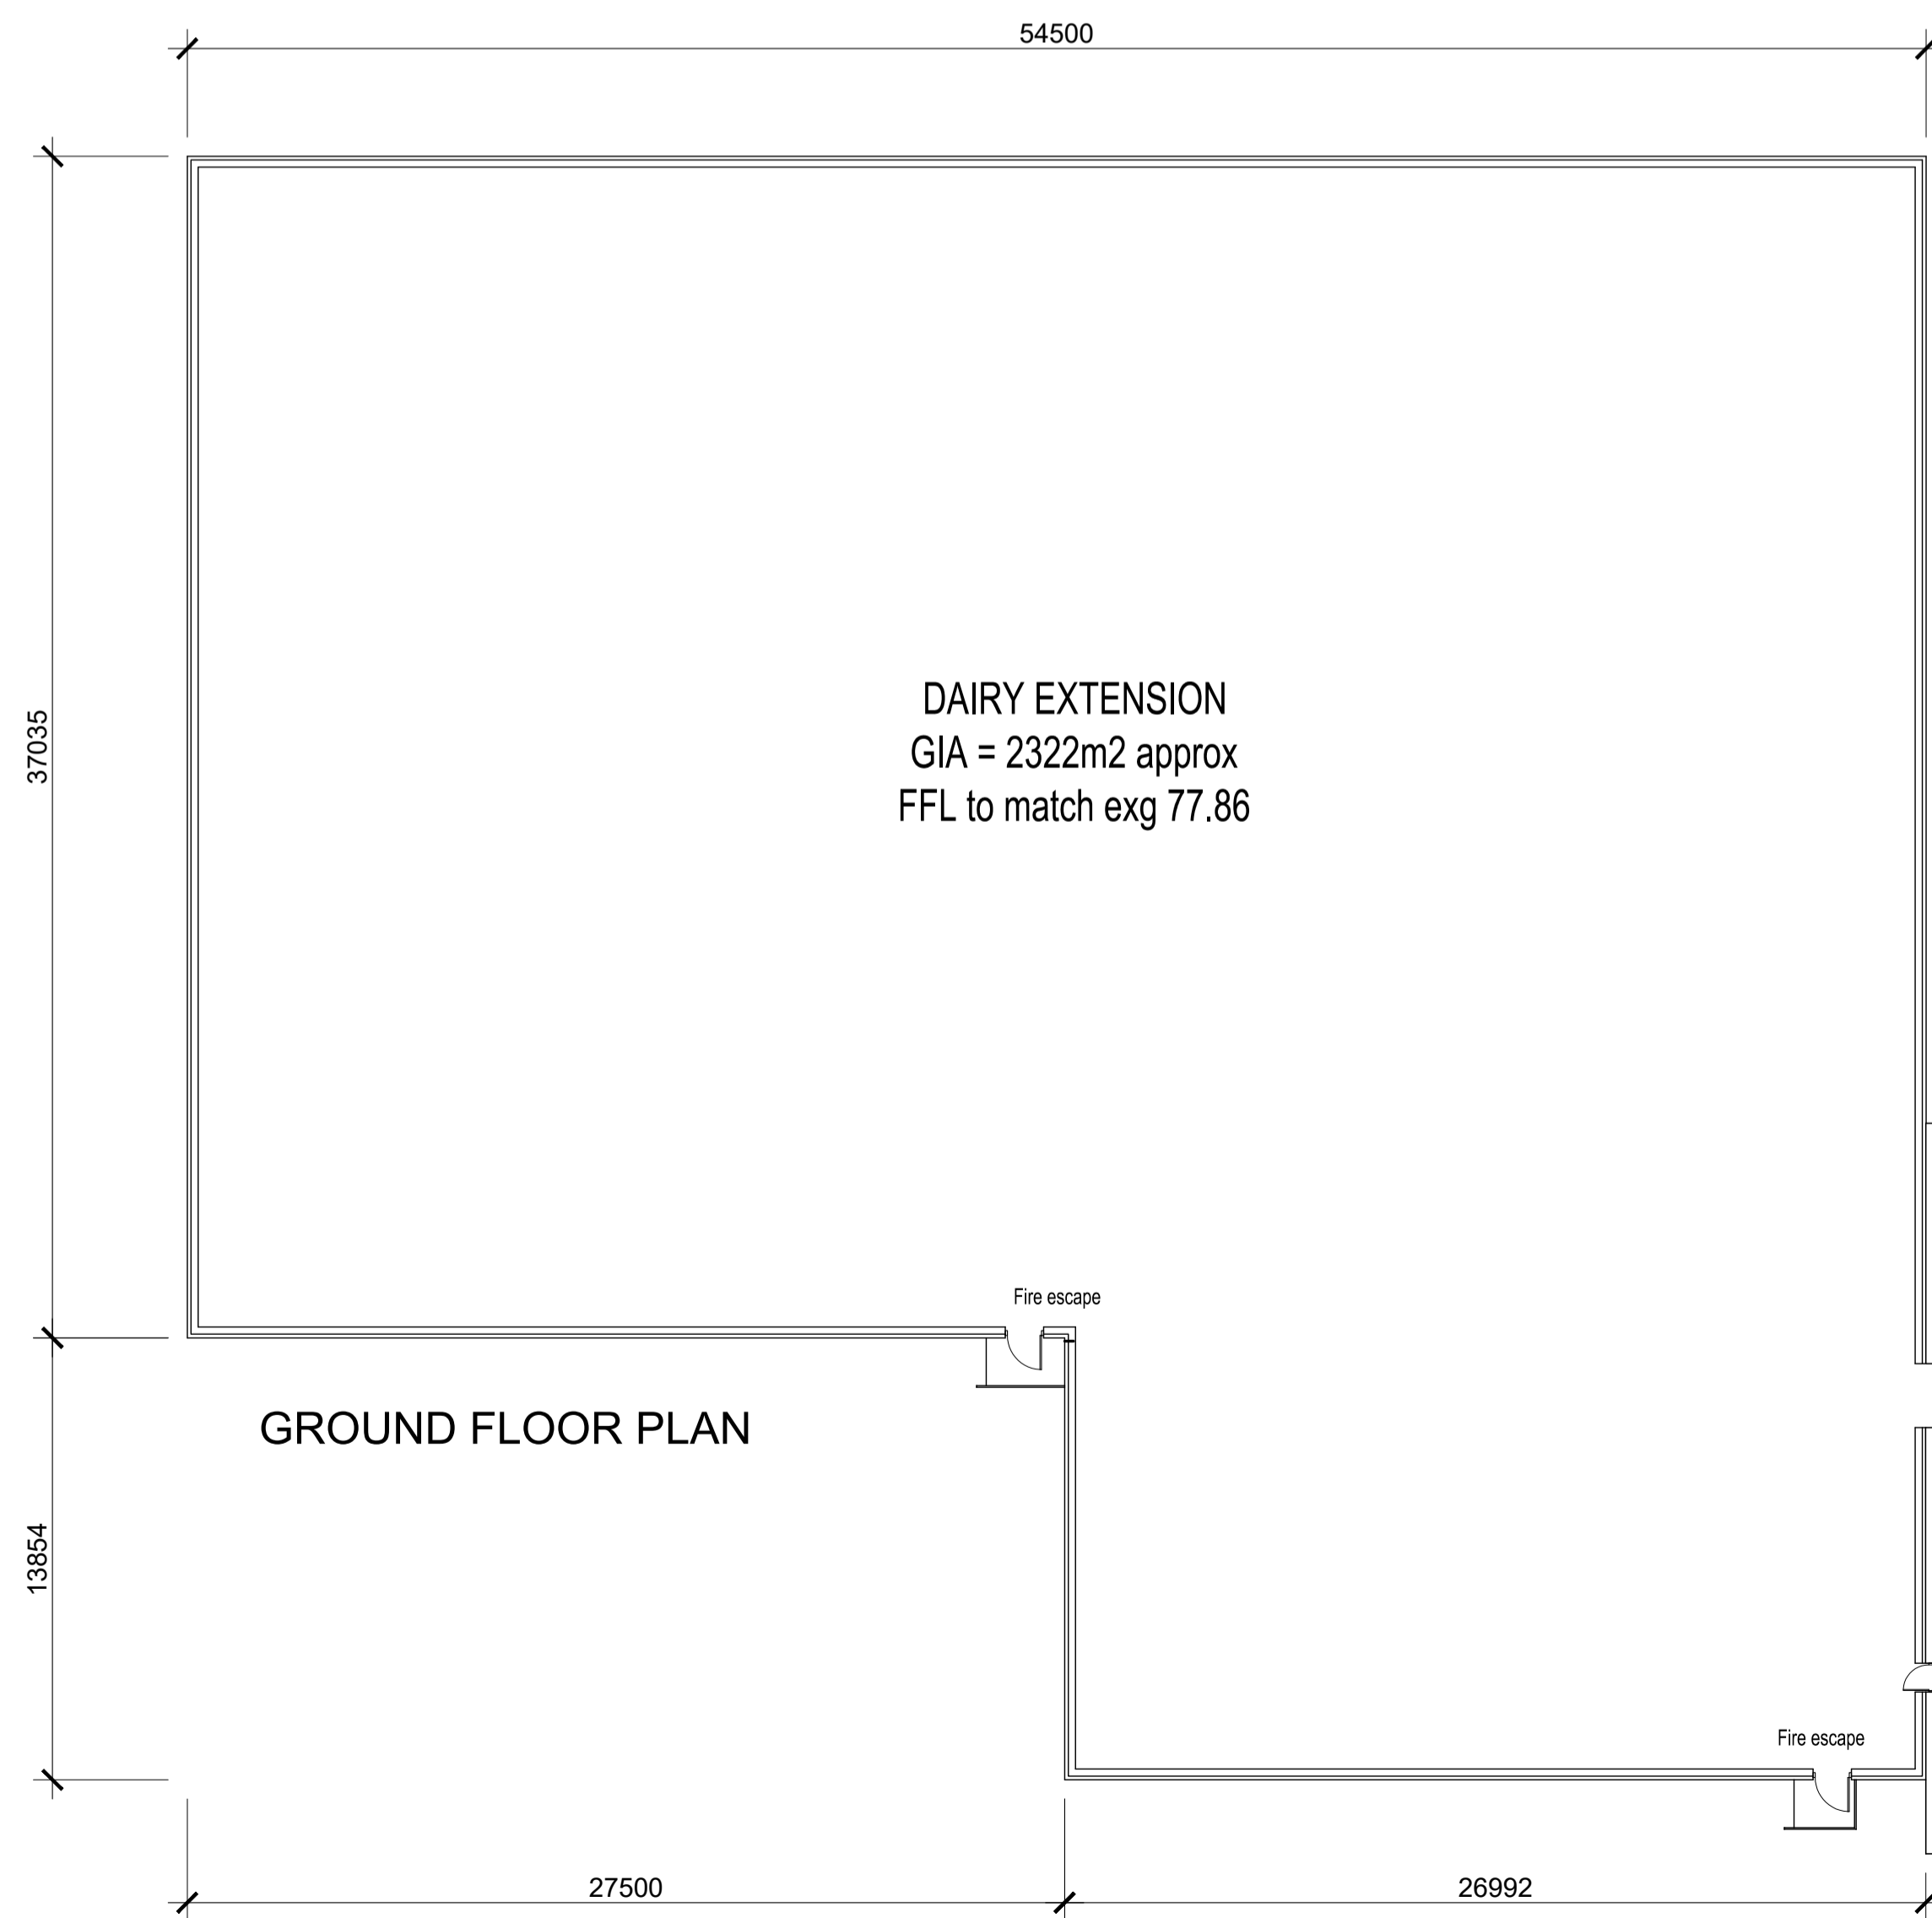

DAIRY EXTENSION
 GIA = 2322m2 approx
 FFL to match exg 77.86

GROUND FLOOR PLAN

EXG DAIRY



CLIENT	James Hall & Co Ltd	PROJECT NAME	Pinfold Lane
DRAWING NAME	Proposed plans Dairy Extension	SCALE	1:100 @ A1
DATE	Aug 2023	DWG No	FL-06
JOB NUMBER	702	REV No	R1
Registered Office • James Hall Spar Distribution Centre Bowland View Fulwood • Preston • Lancashire • PR2 5QT • Company No. 06238823		K.M. McFadyen, Dip. Arch. R.I.B.A. Tel No: 01772 706696 Email: office@HWL1.com	

DRAWN BY

KMc

REV No

R1