




NORTH ELEVATION
Facing Pinfold Lane

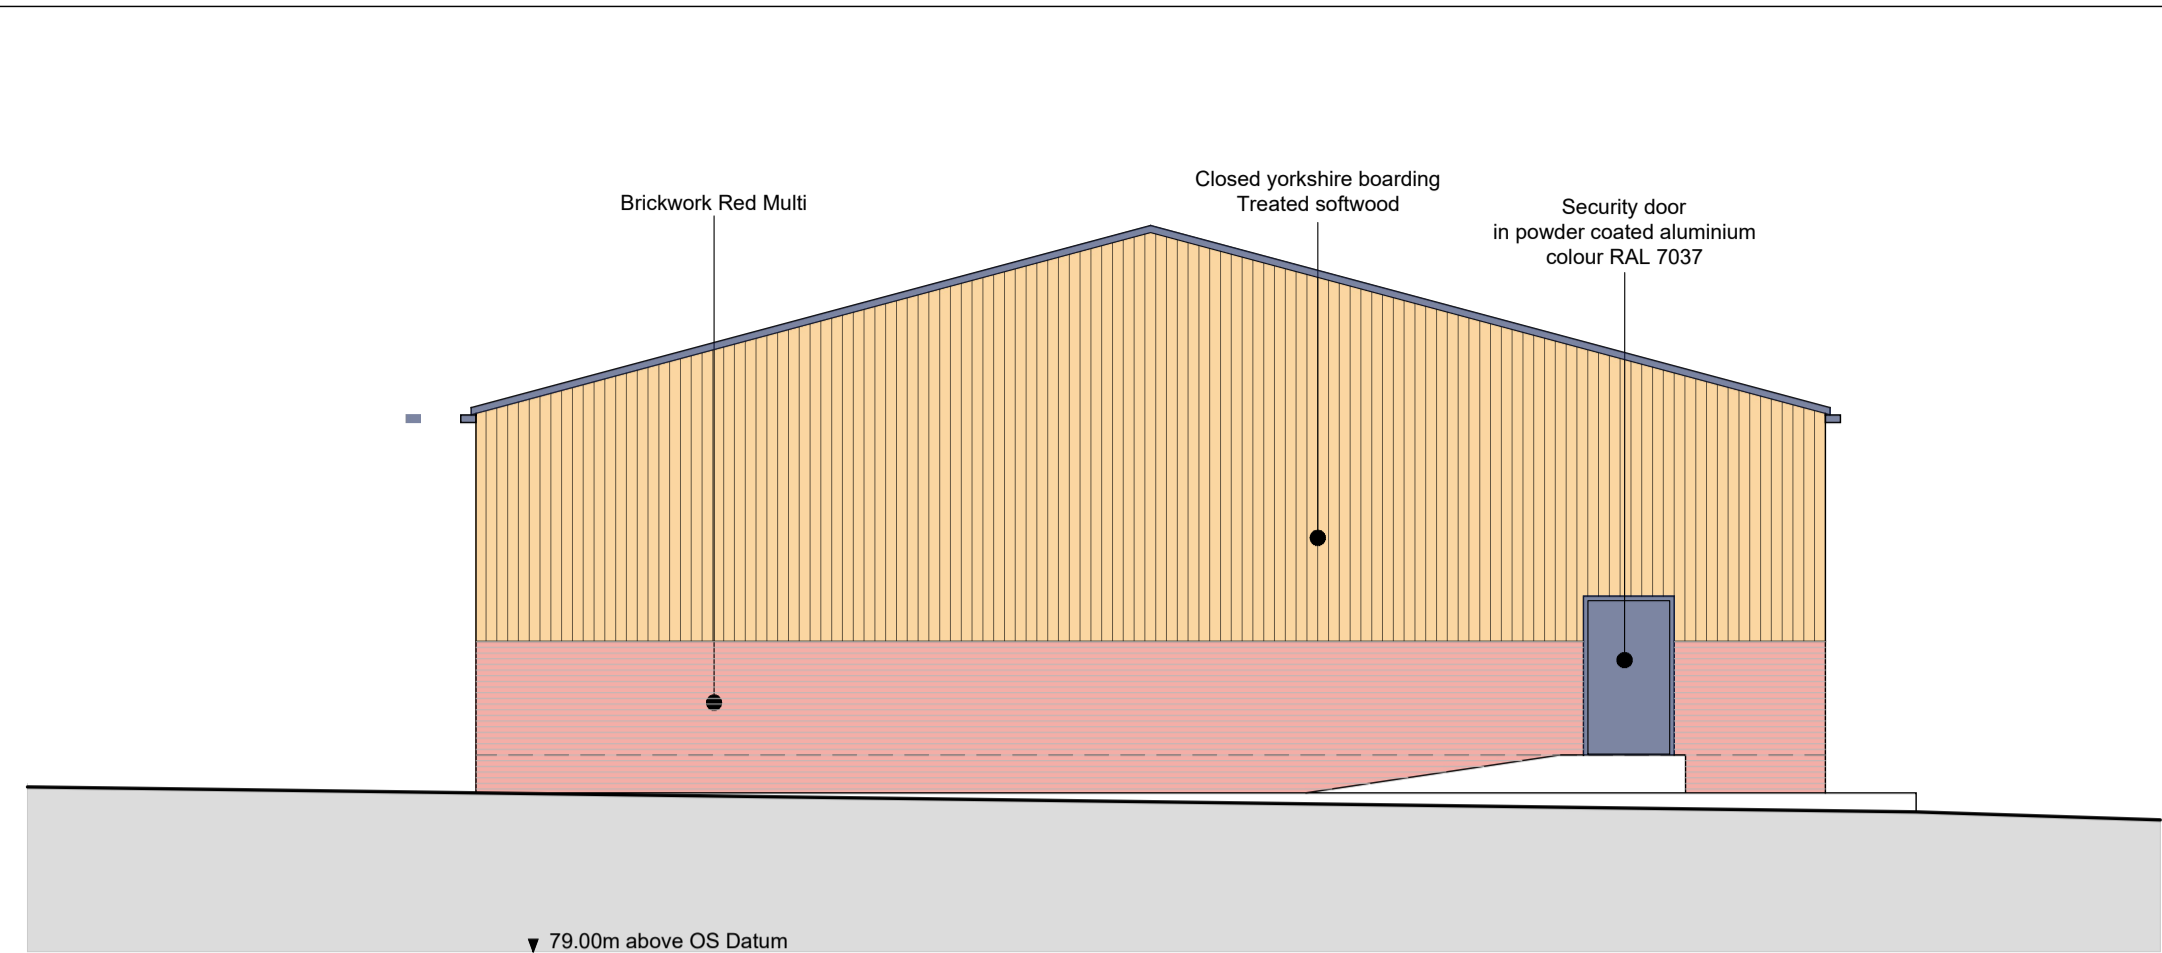


WEST ELEVATION

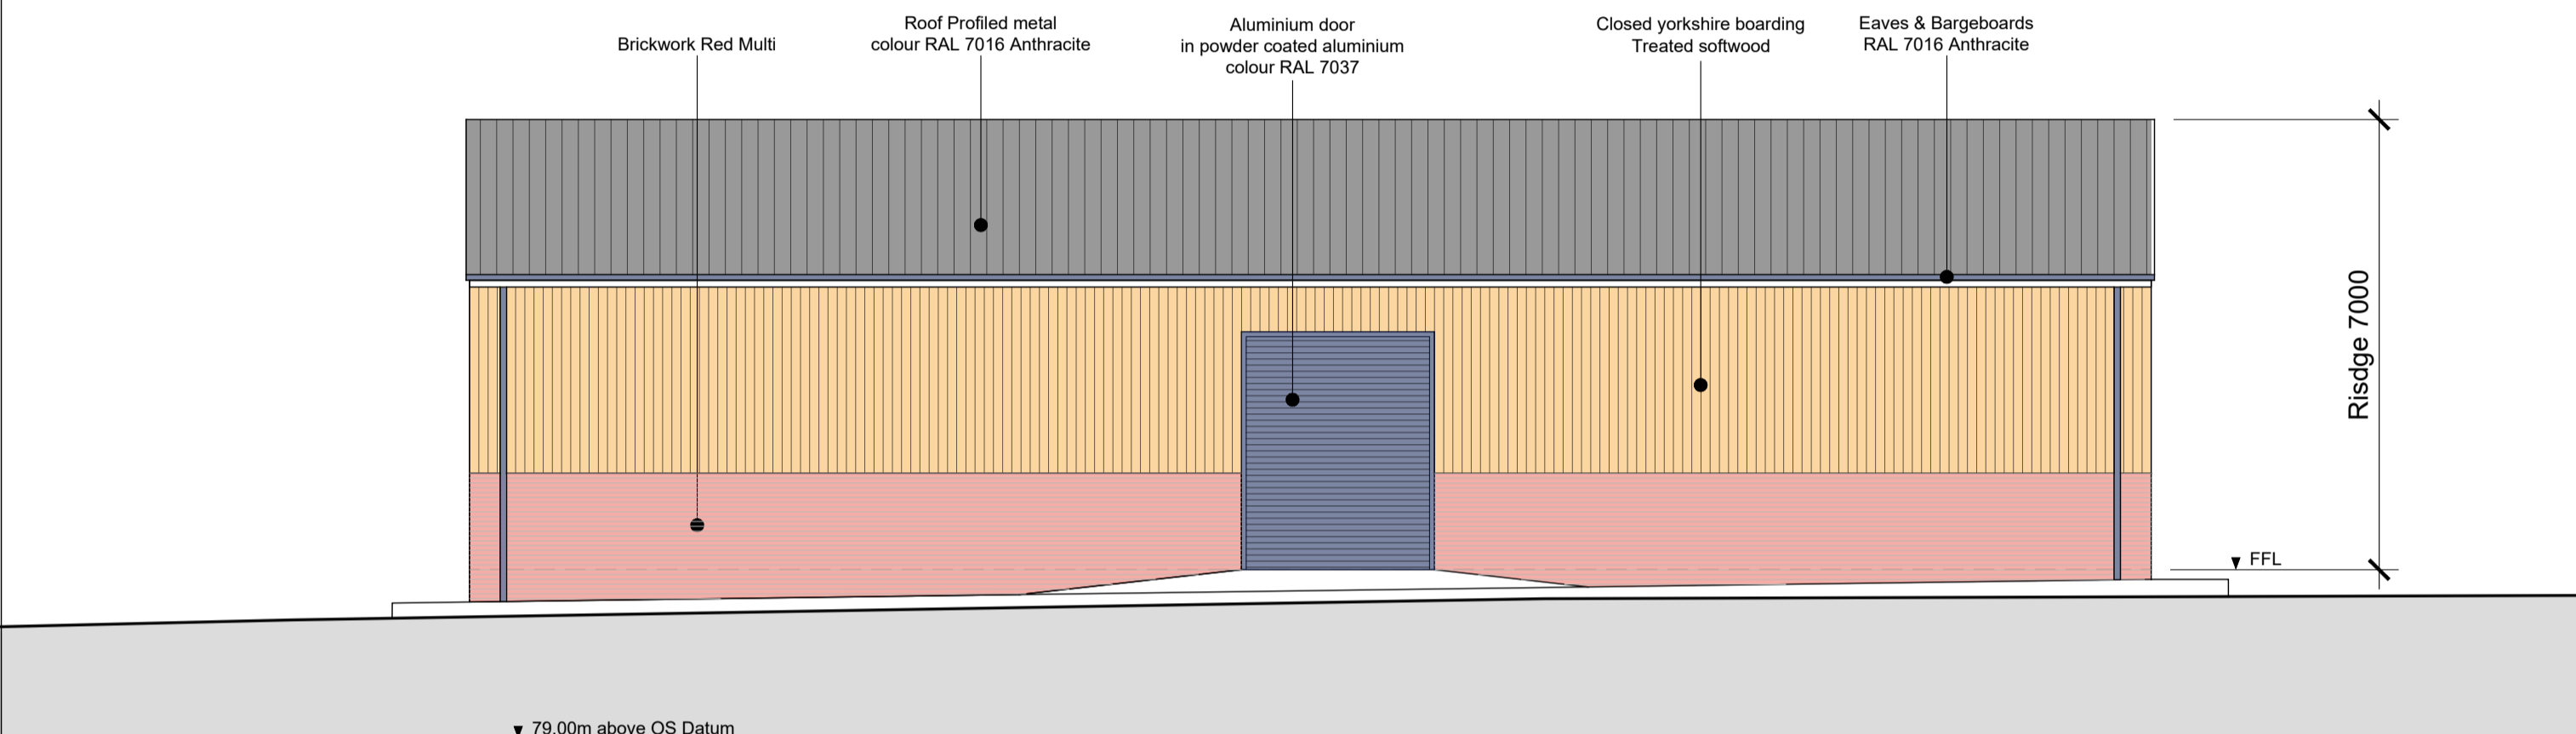



SOUTH ELEVATION

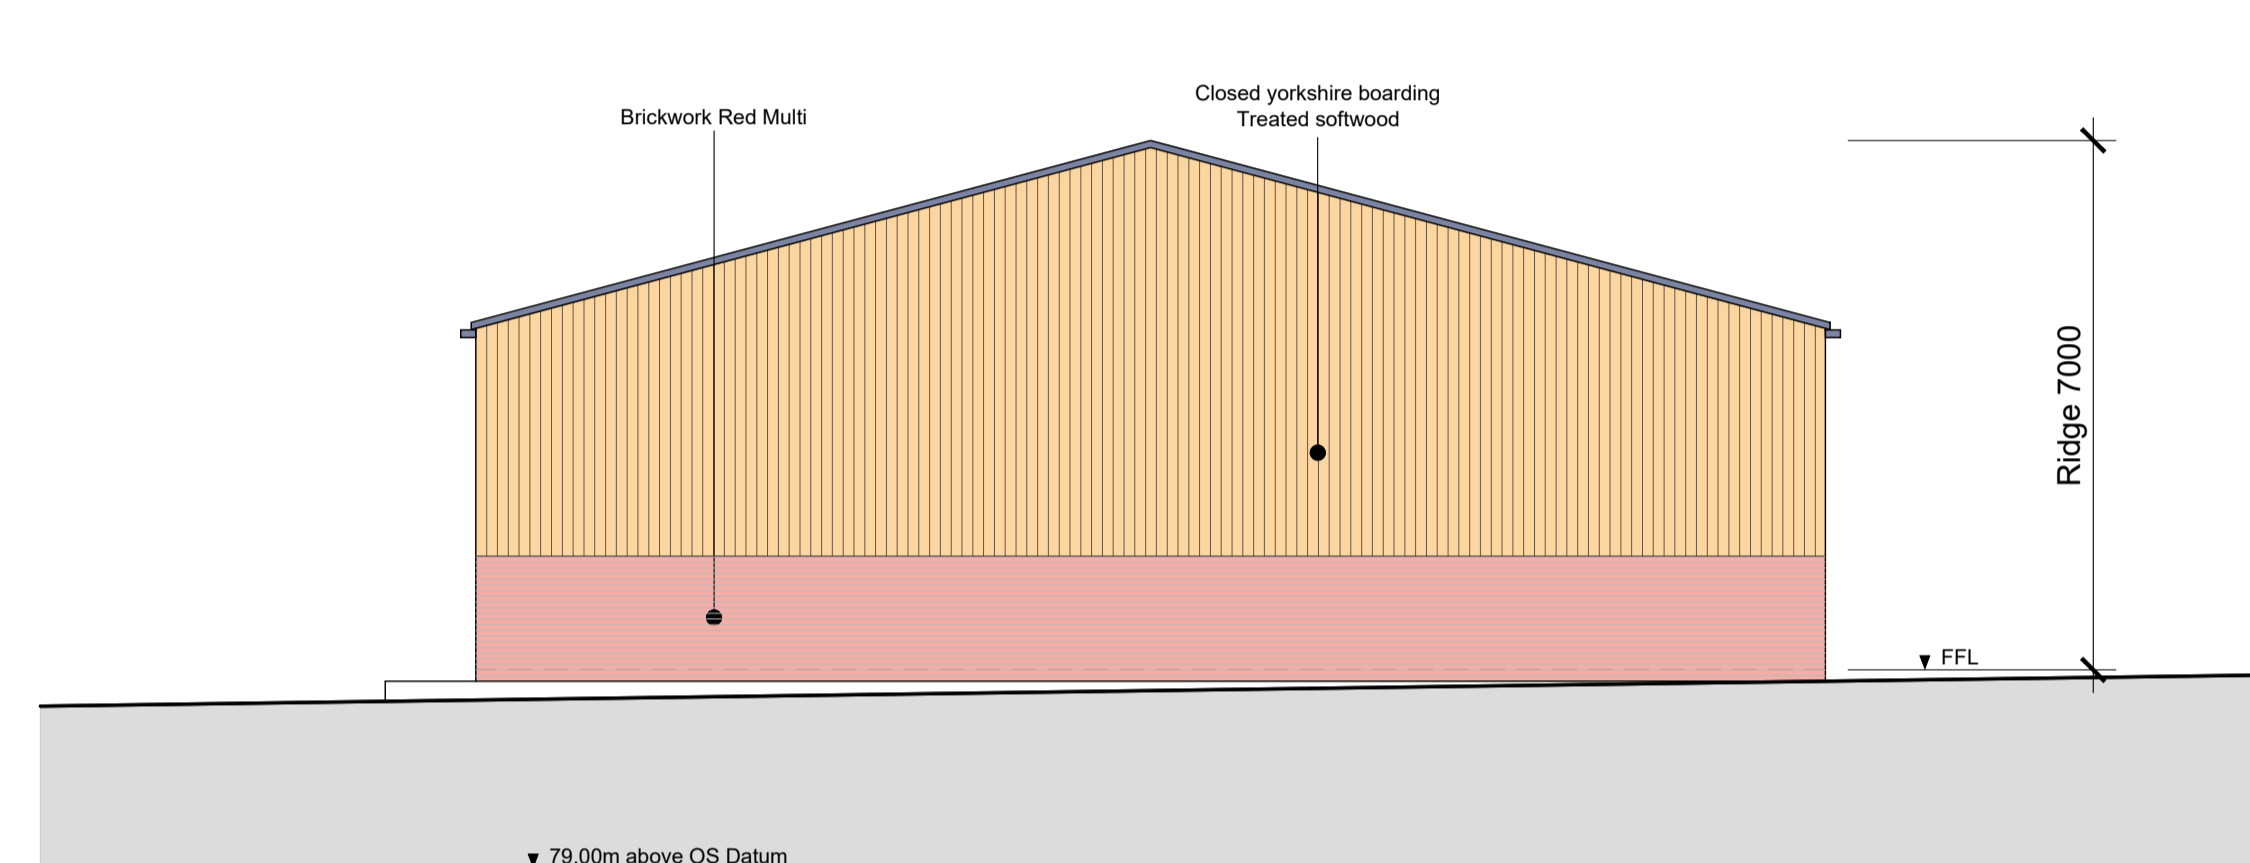

EAST ELEVATION

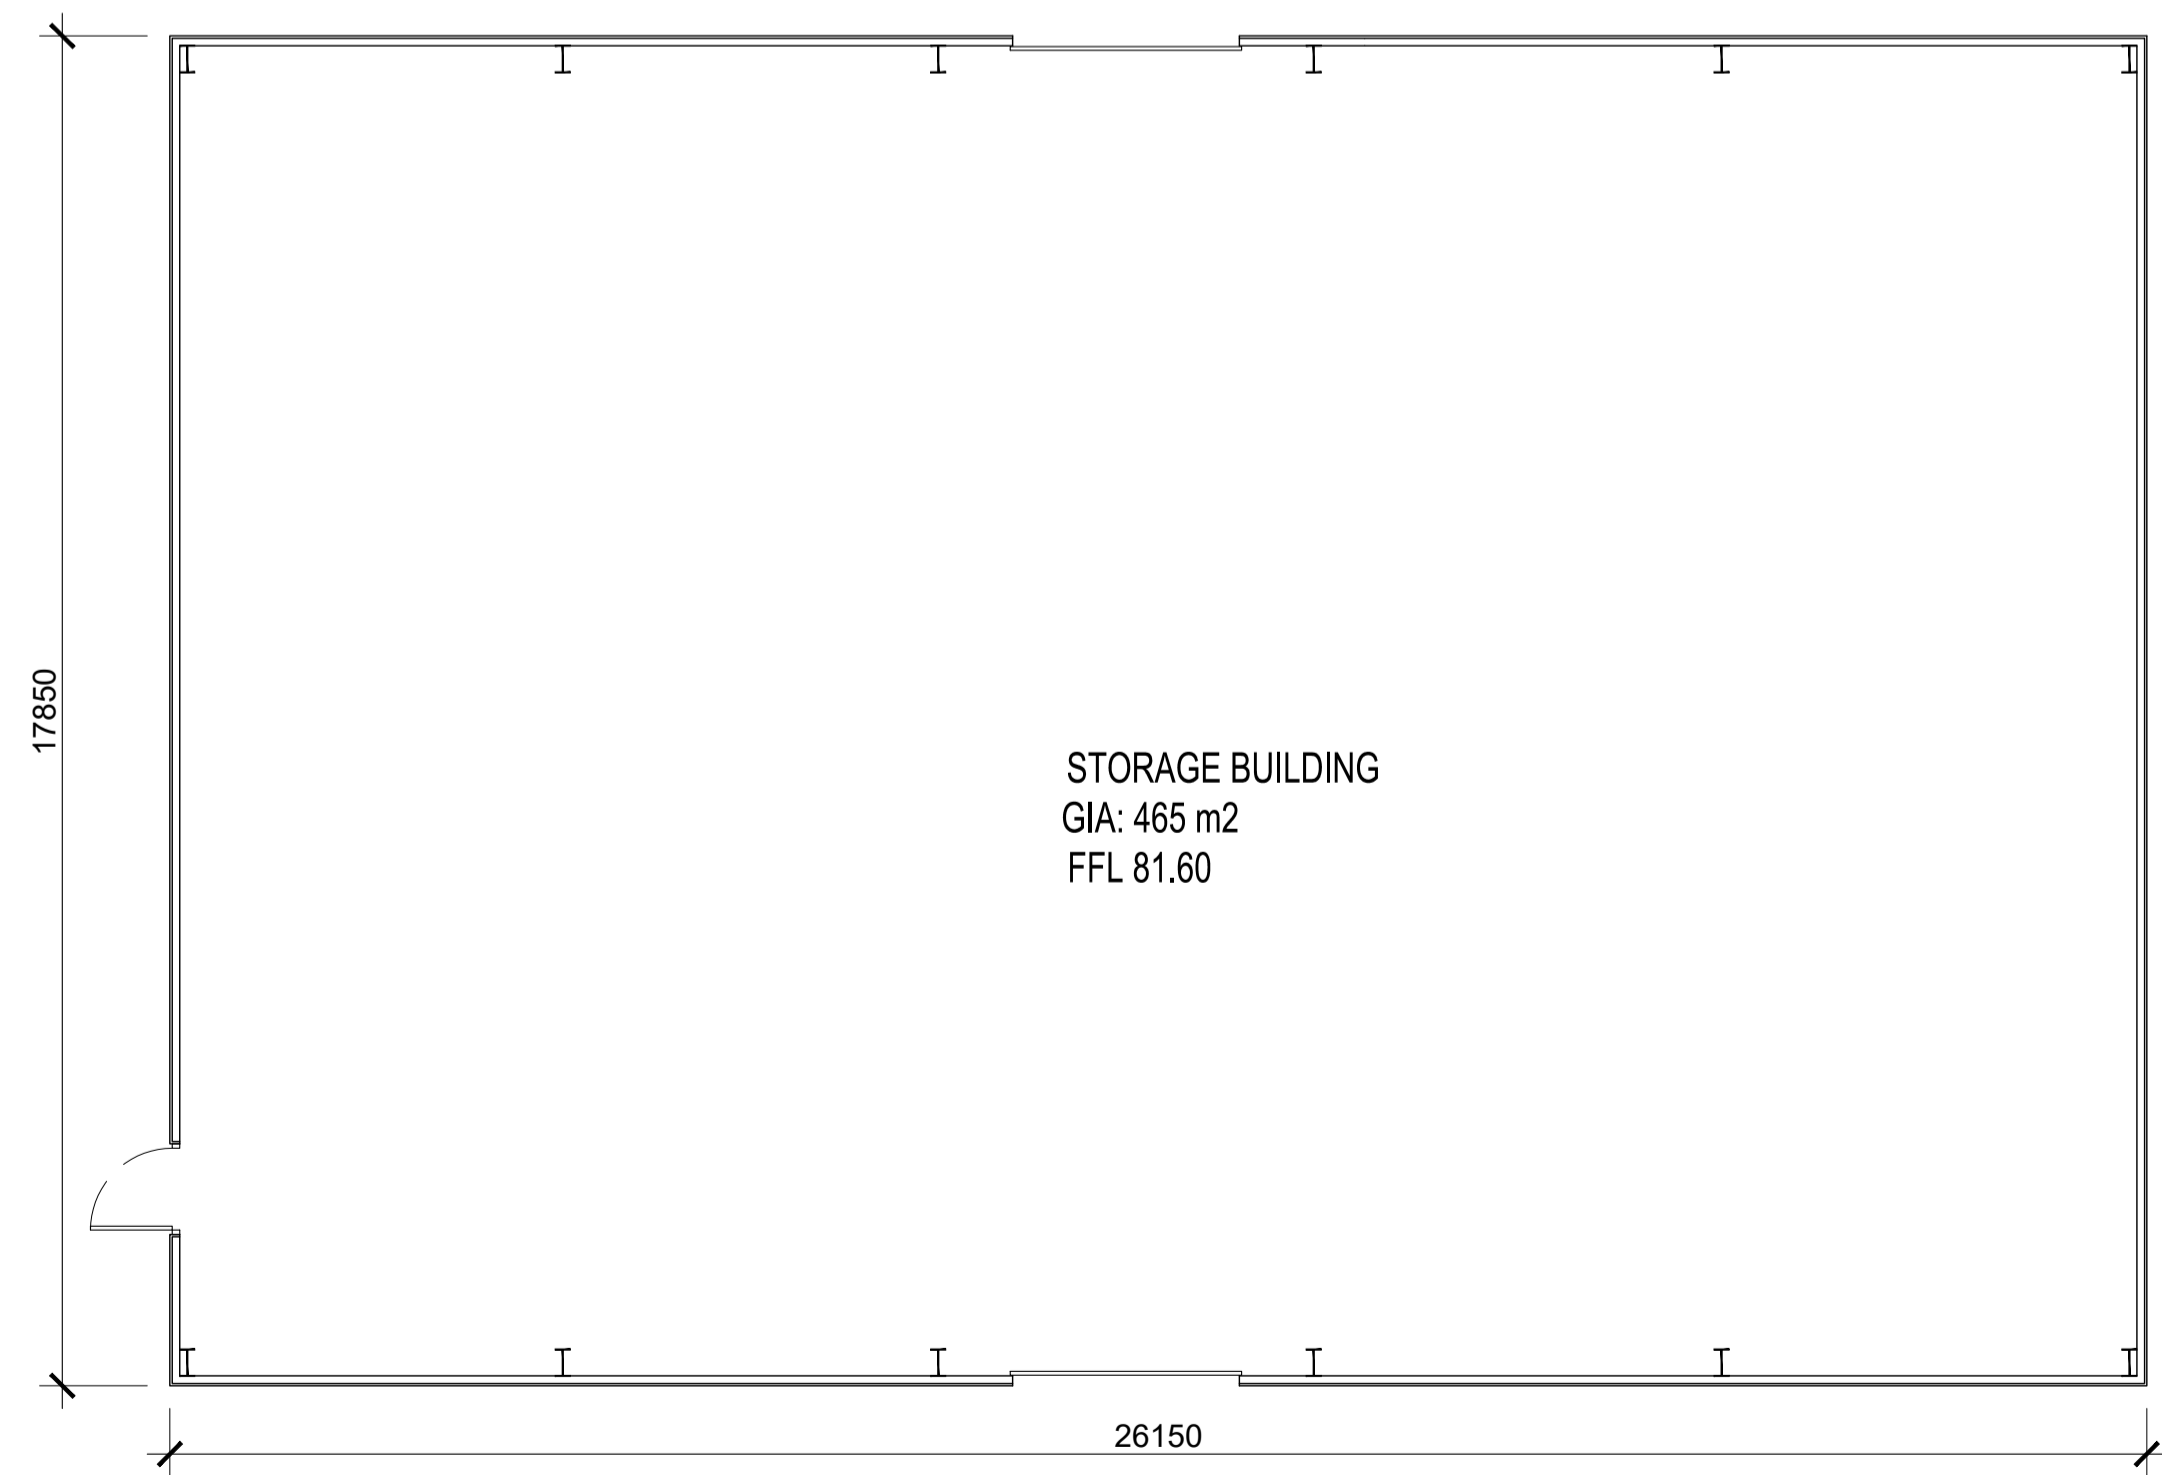

PLAN

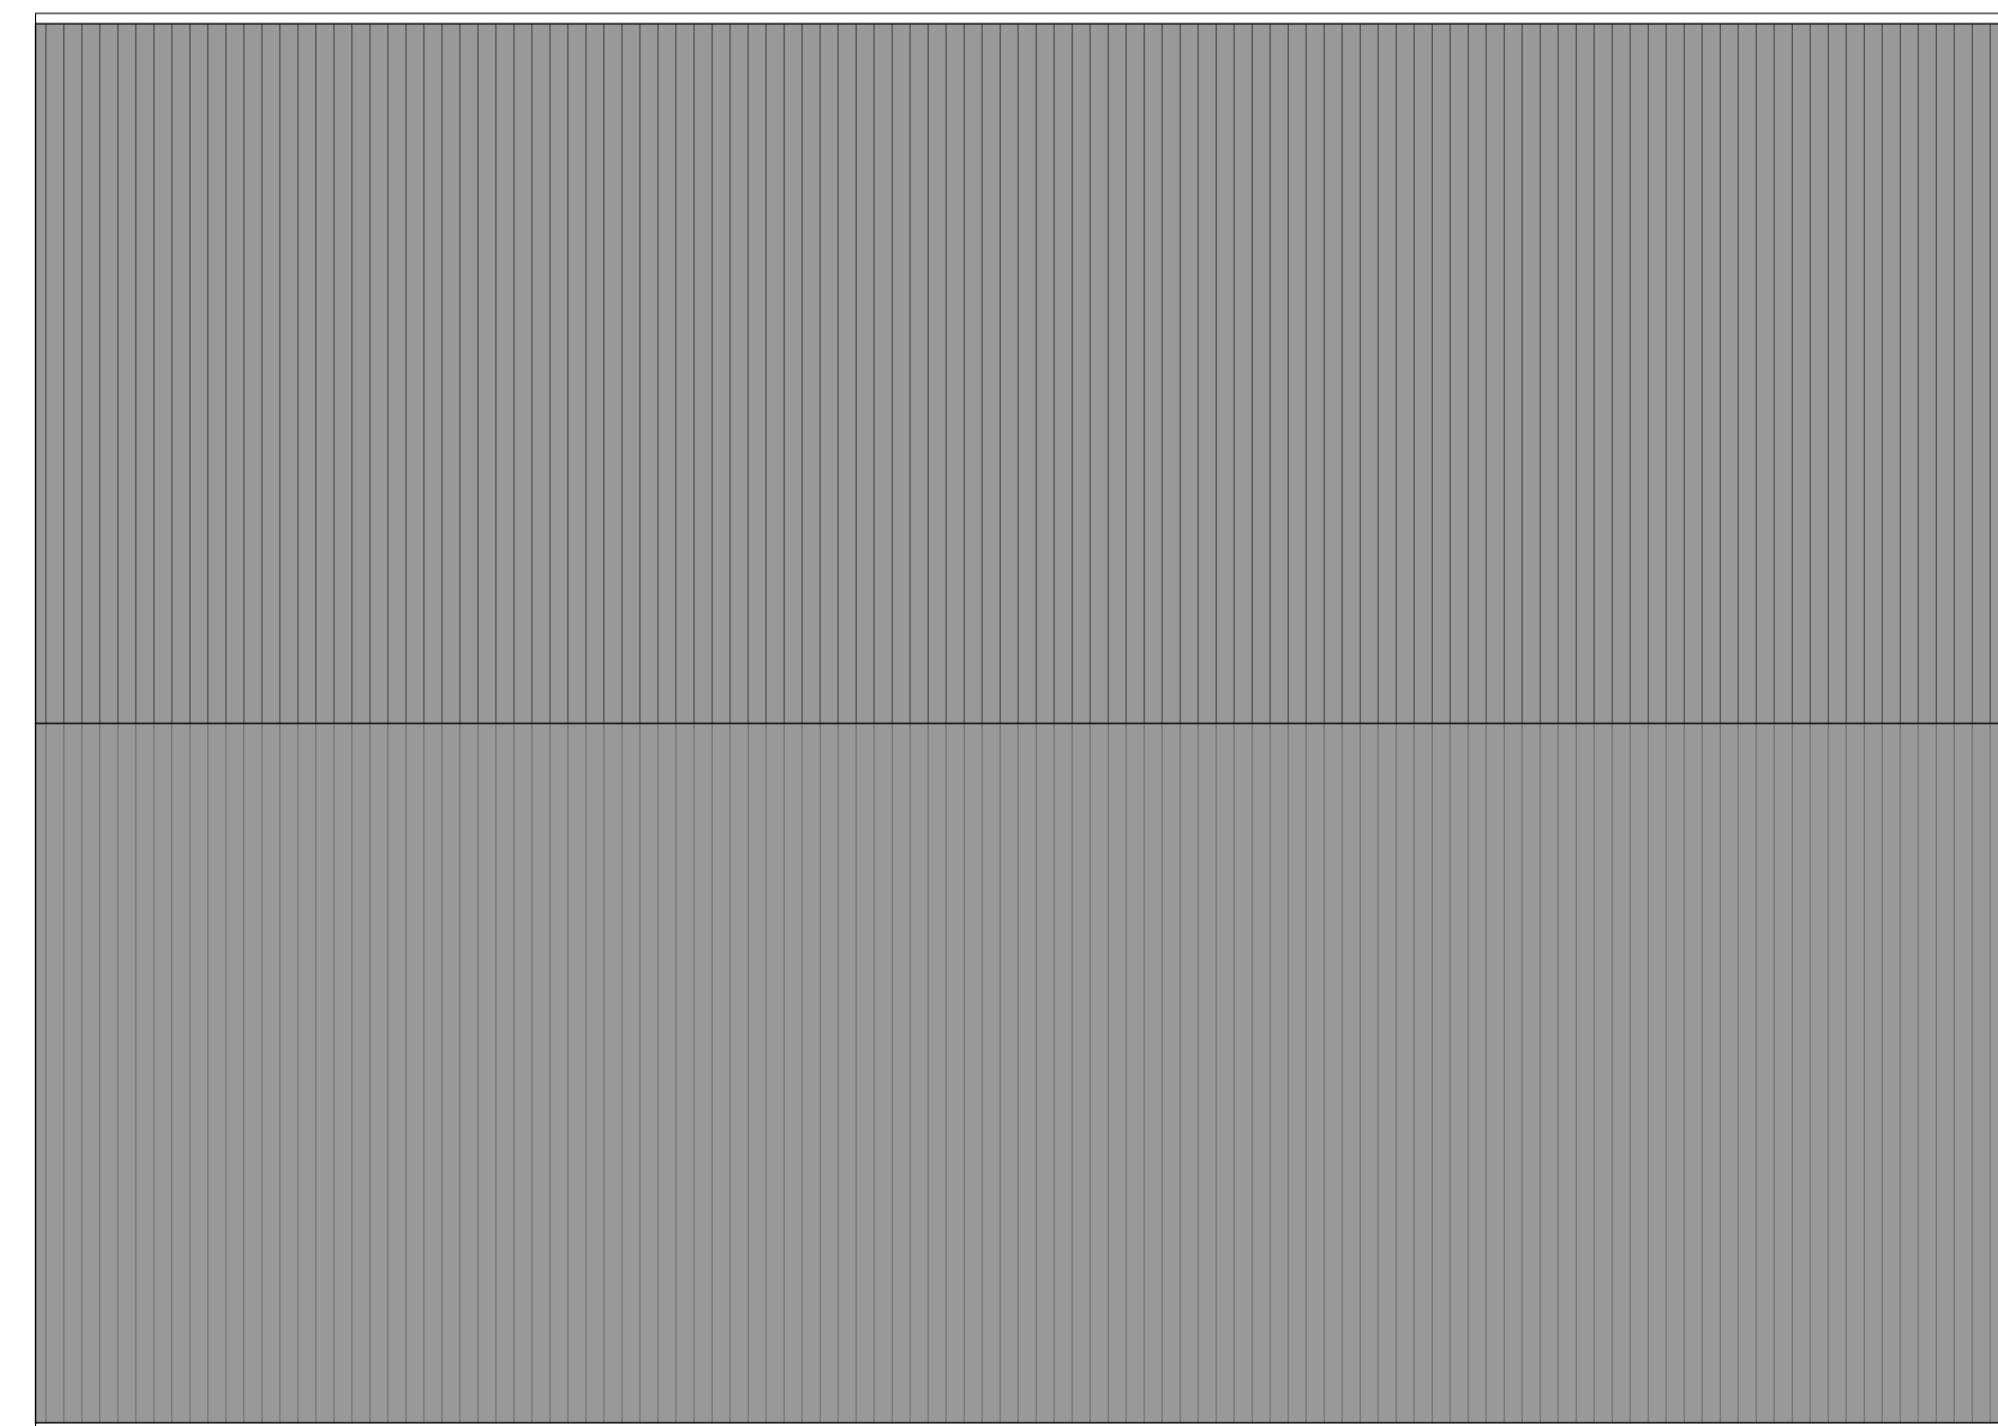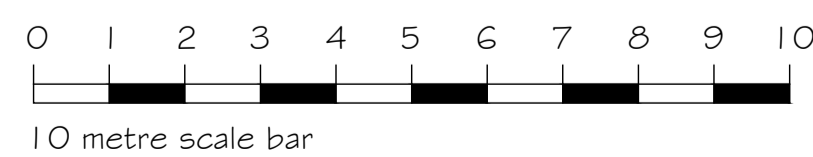

ROOF PLAN



CLIENT	James Hall & Co Ltd	PROJECT NAME	Alston Dairy
DRAWING NAME	Proposed Storage Building	SCALE	1:100 @ A1
DATE	Aug 2023	DRAWN BY	KMc
JOB NUMBER	702	REV No	R2
Registered Office • James Hall Spar Distribution Centre Bowland View Fulwood • Preston • Lancashire • PR2 5QT • Company No. 0028823		K.M. McFadyen, Dip. Arch. R.I.B.A. Tel No: 01772 706696 Email: office@HWL1.com	