



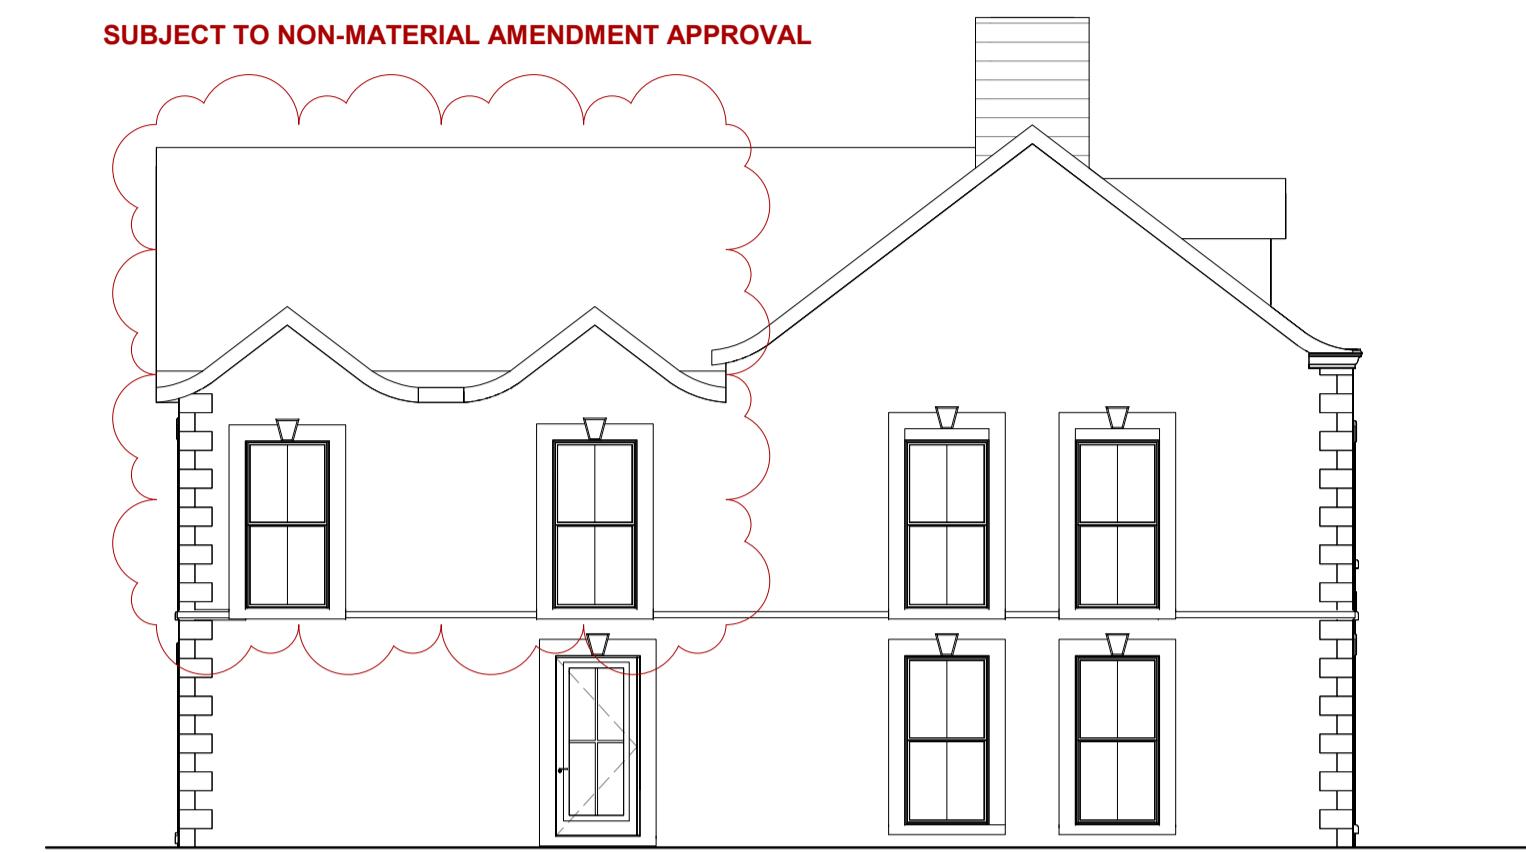

1 Front Elevation (North West) 1:100



2 Moor Lane Elevation 1:100

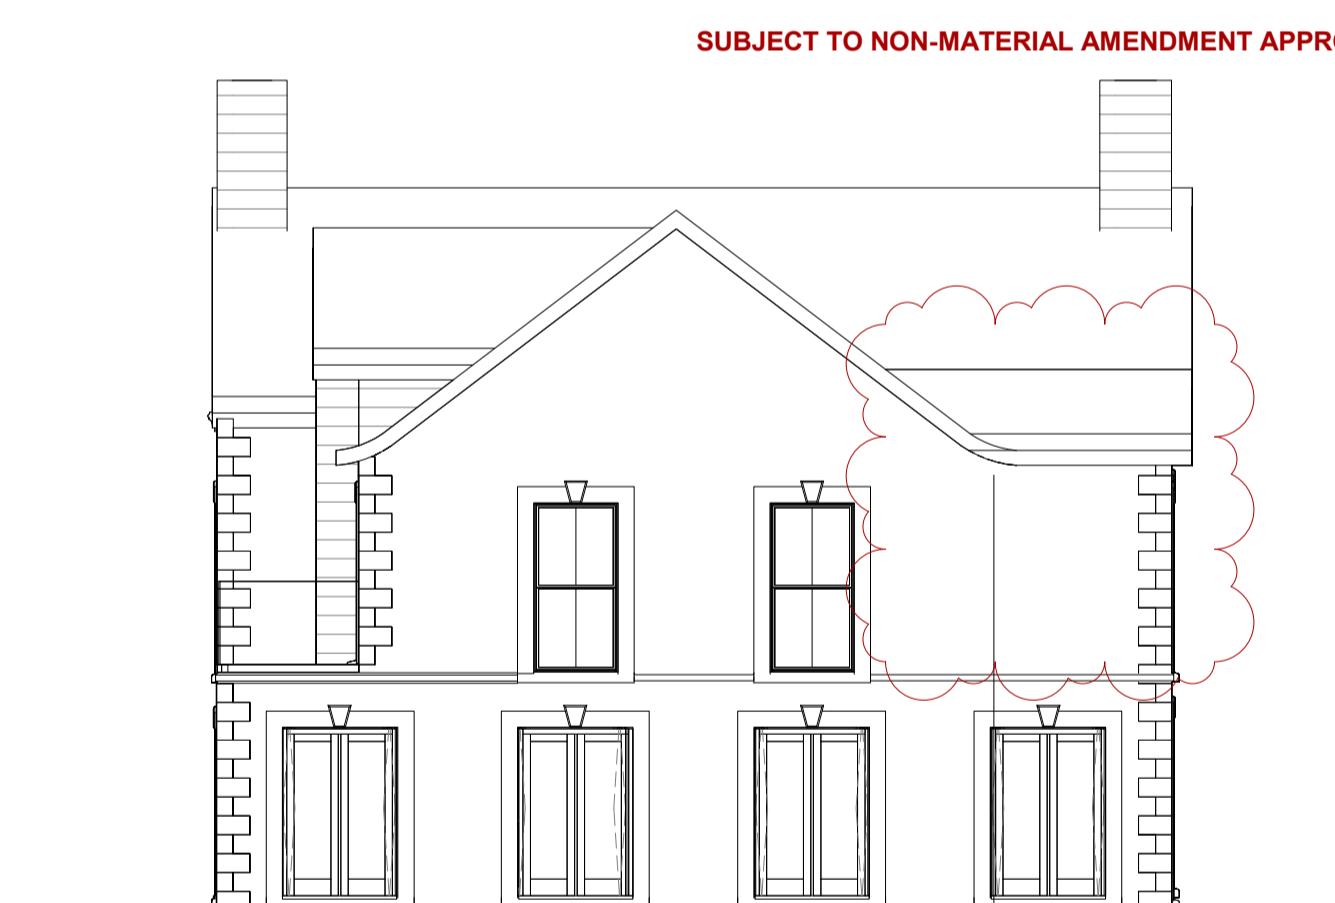

3 Rear Elevation (South East) 1:100



4 Side Elevation (South West) 1:100

0m 1m 2m 3m 4m 5m
SCALE 1:100

RALA LTD. SHALL HAVE NO RESPONSIBILITY FOR ANY USE MADE OF THIS DOCUMENT OTHER THAN FOR THAT WHICH IT WAS PREPARED AND ISSUED.

ALL DIMENSIONS SHOULD BE CHECKED ON SITE.

DO NOT SCALE FROM THIS DRAWING
ANY DRAWING ERRORS OR DISCREPANCIES SHOULD BE BROUGHT TO THE ATTENTION OF RALA LTD. AT THE ADDRESS SHOWN BELOW.

P00	First Issue	RB	RB	18/12/23
P01	Structural Revisions	RB	RB	22/12/23
P02	Pre-cast detailing & levels	RB	RB	02/01/23
P03	Non Material Amendment Issue	RB	RB	11/01/24

NOTES

REVISION	DESCRIPTION	DRAWN	CHEKED	DATE	REVISION	DESCRIPTION	DRAWN	CHEKED	DATE	REVISION	DESCRIPTION	DRAWN	CHEKED	DATE

11 Hackford Close,
Bury,
Greater Manchester,
BL0 9NU
United Kingdom
T +44 [0]7564 361 972

Rachel Ann Lucy
RALA Architect

PROJECT TITLE	Hillside, Wiswell		
RA/LA JOB NUMBER	P0054		
DRAWING TITLE	Commercial In Confidence		
DATE FIRST ISSUED	17/12/23		
REVISION	P03		