



**Site Plan - Proposed
showing Section locations**

Scale 1:200 @ A1

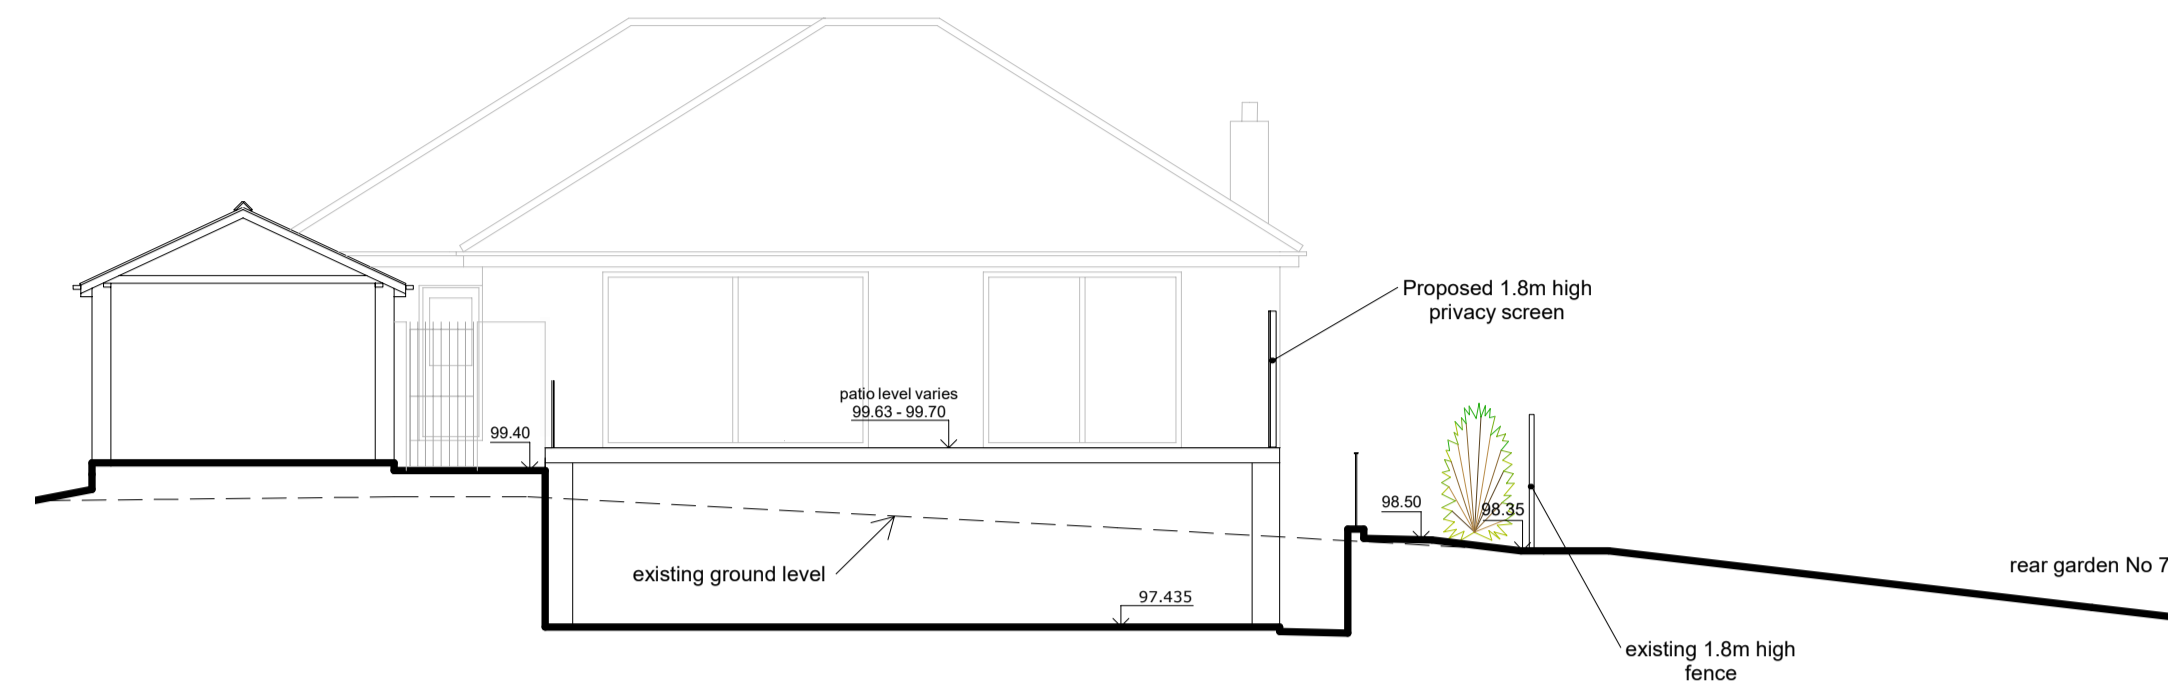

SECTION A-A

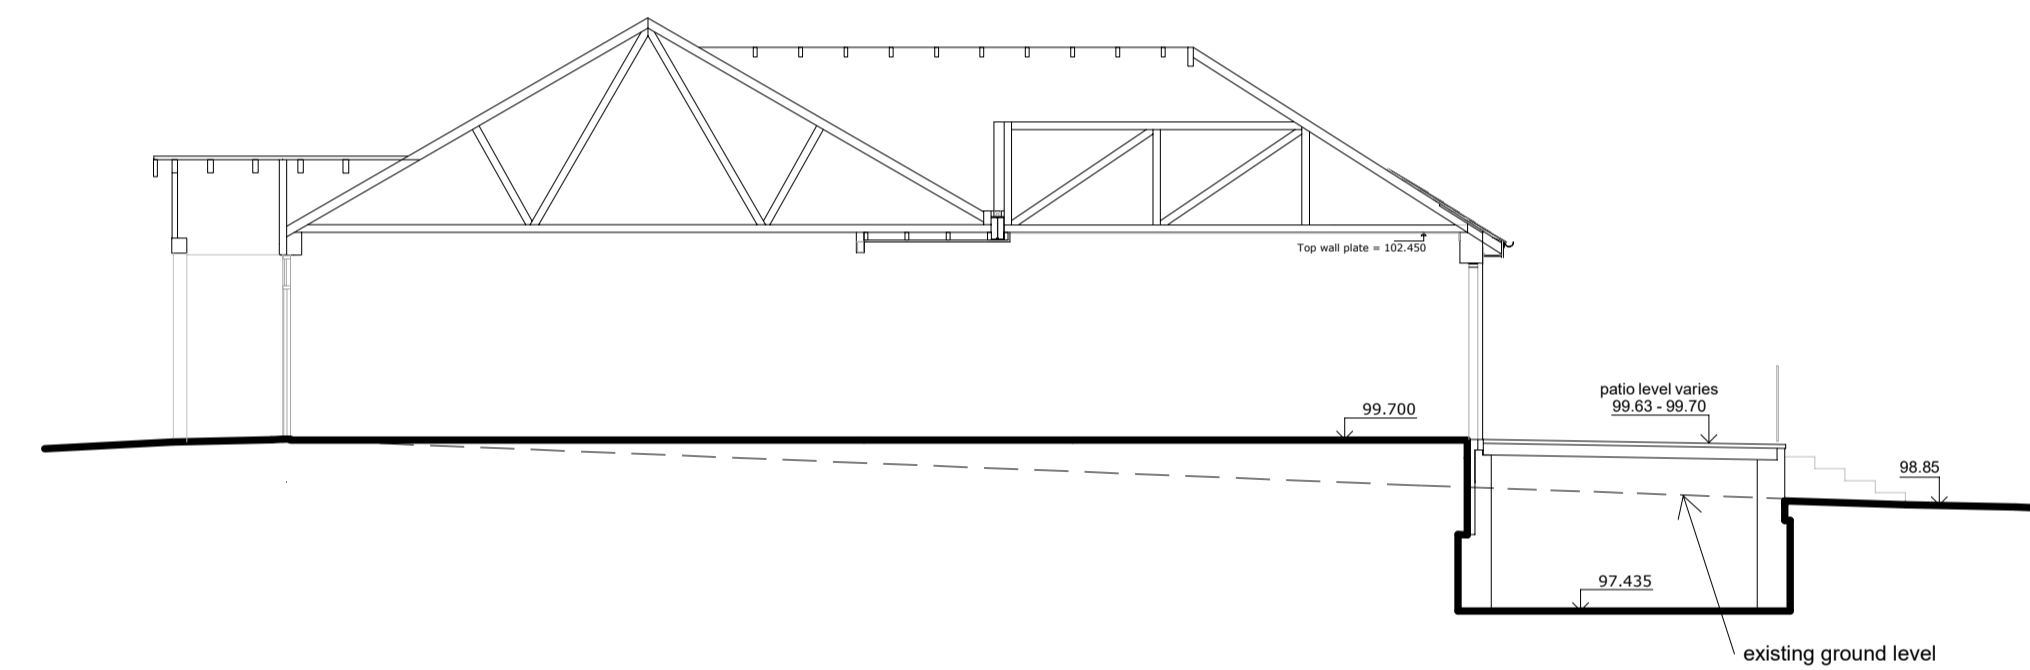

SECTION C-C

Notes

1. All dimensions are in millimetres
2. Levels are relative to arbitrary datum of 100.00m at existing floor level

Client	Mr & Mrs Anderson
Project	Proposed Replacement Bungalow at 70 Mellor Brow, Mellor, BB2 7EX
Drawing	Sections
Scale	1:100 @ A1 (unless otherwise stated)
Date drawn	January 2024
Drg. No.	163/P/04
Drawn by	David Anderson, 64 Harpers Lane, Bolton, BL1 6HR