

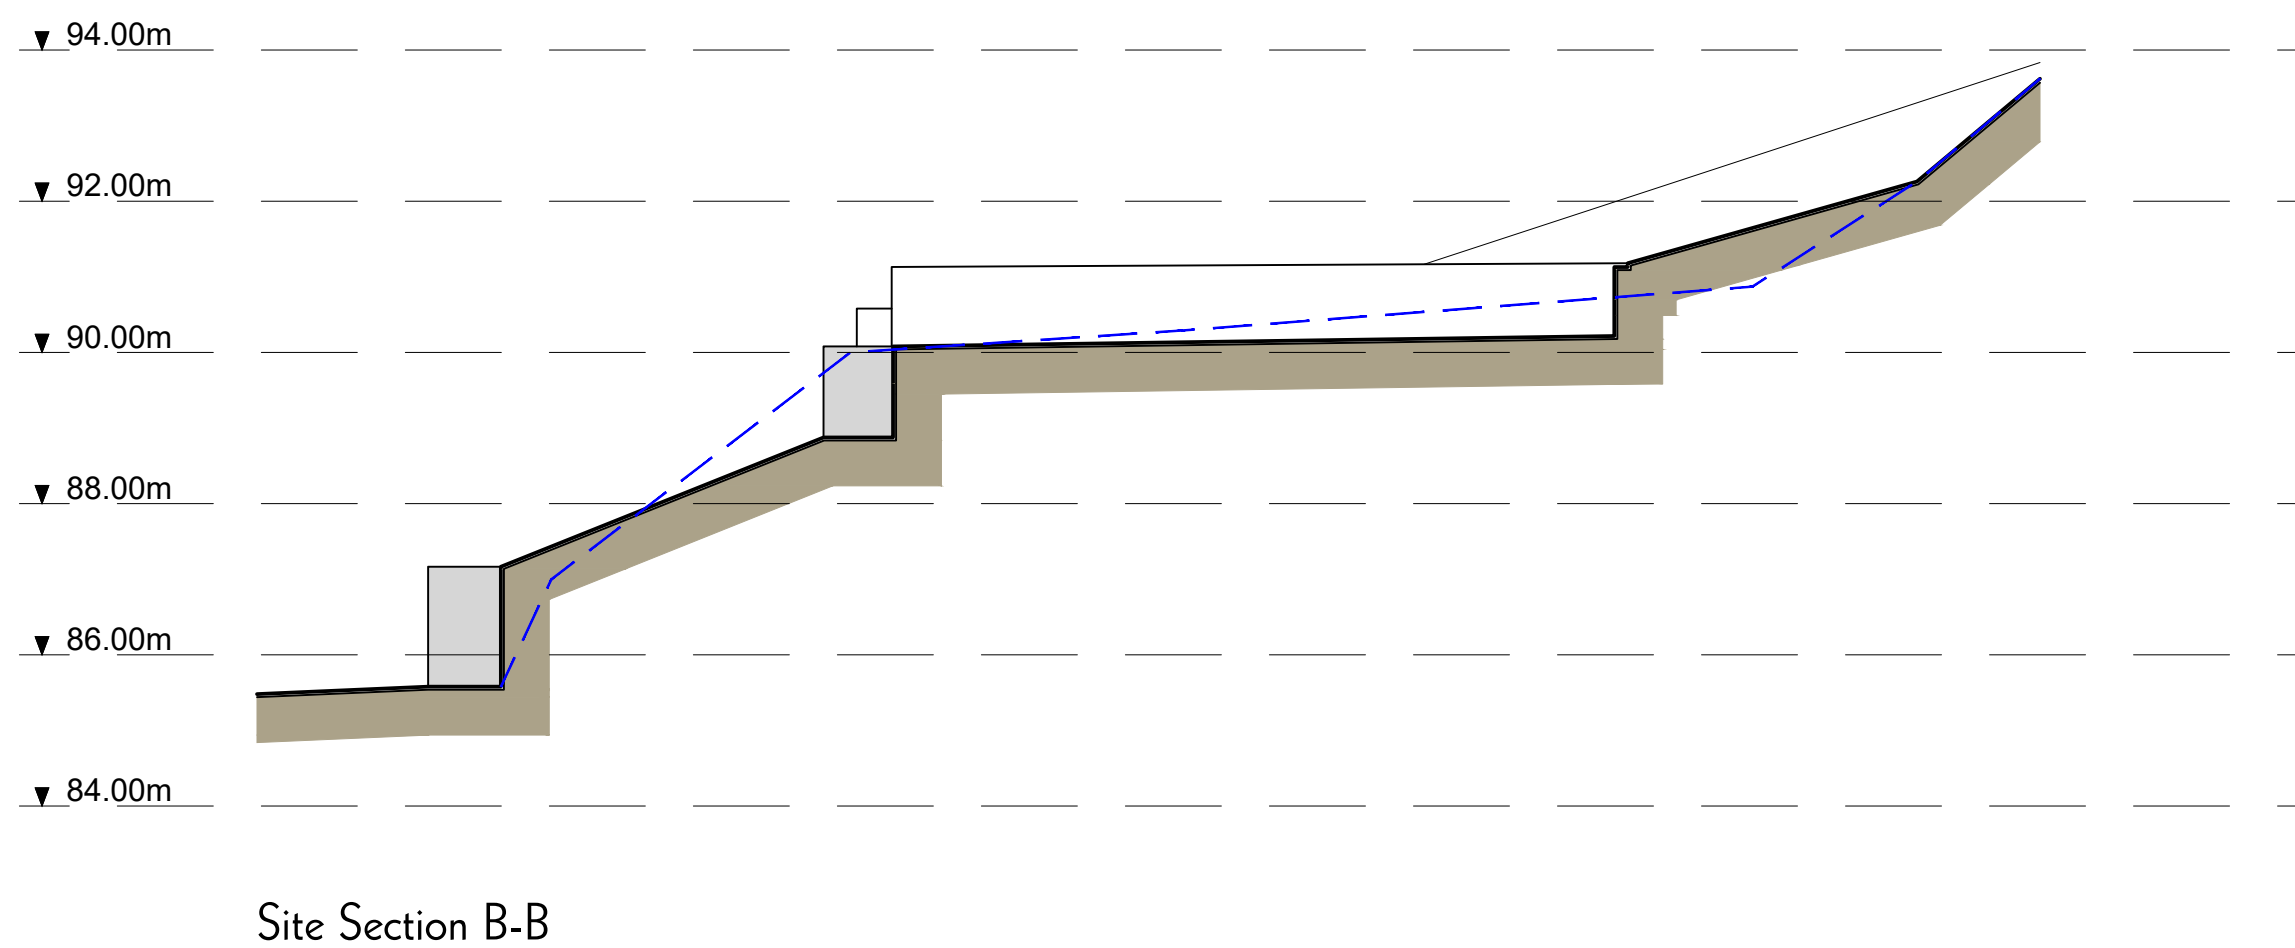


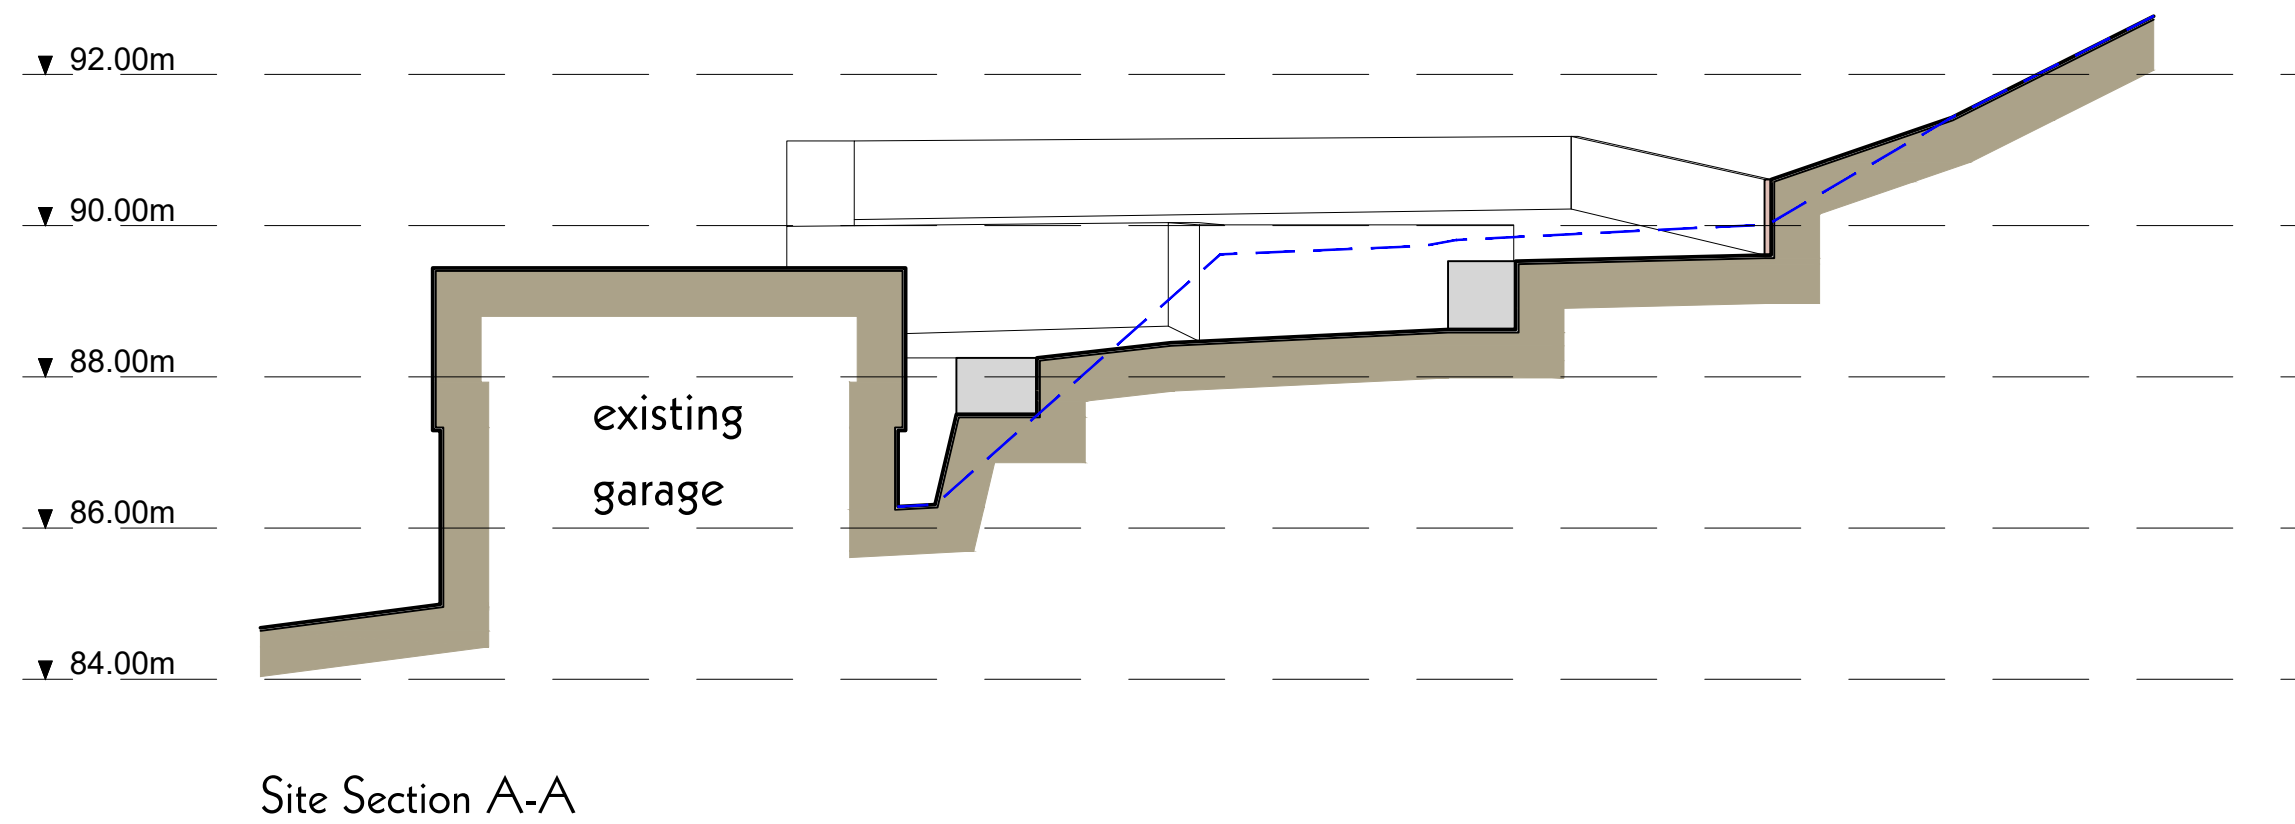

Site Plan

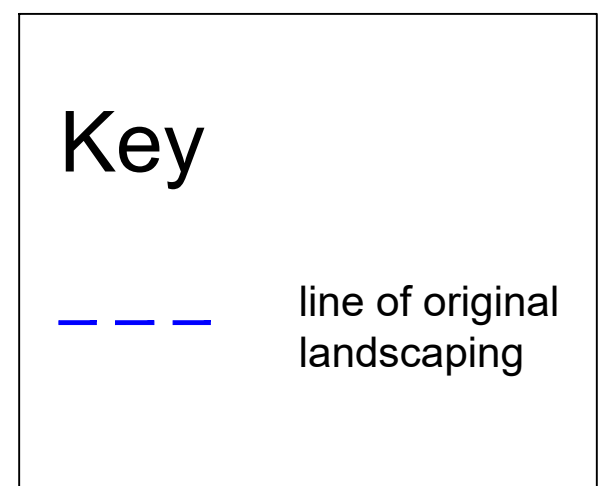

5 The Dene, Hurst Green, Clitheroe, BB7 9QF

Proposed Site Sections



Project Proposed Extension 5 The Dene, Hurst Green, Clitheroe			
PWL ARCHITECTURE	Title Proposed Site Sections		
	31 Chapel Brow Leyland Preston PR25 3NH Tel 01772 467404 E Mail: info@pwlarchitecture.com		
Scale 1:100@A2 + 1:200@A4	Date April 2024		
Drawn CTA	Drwg No 1424-PL10		