


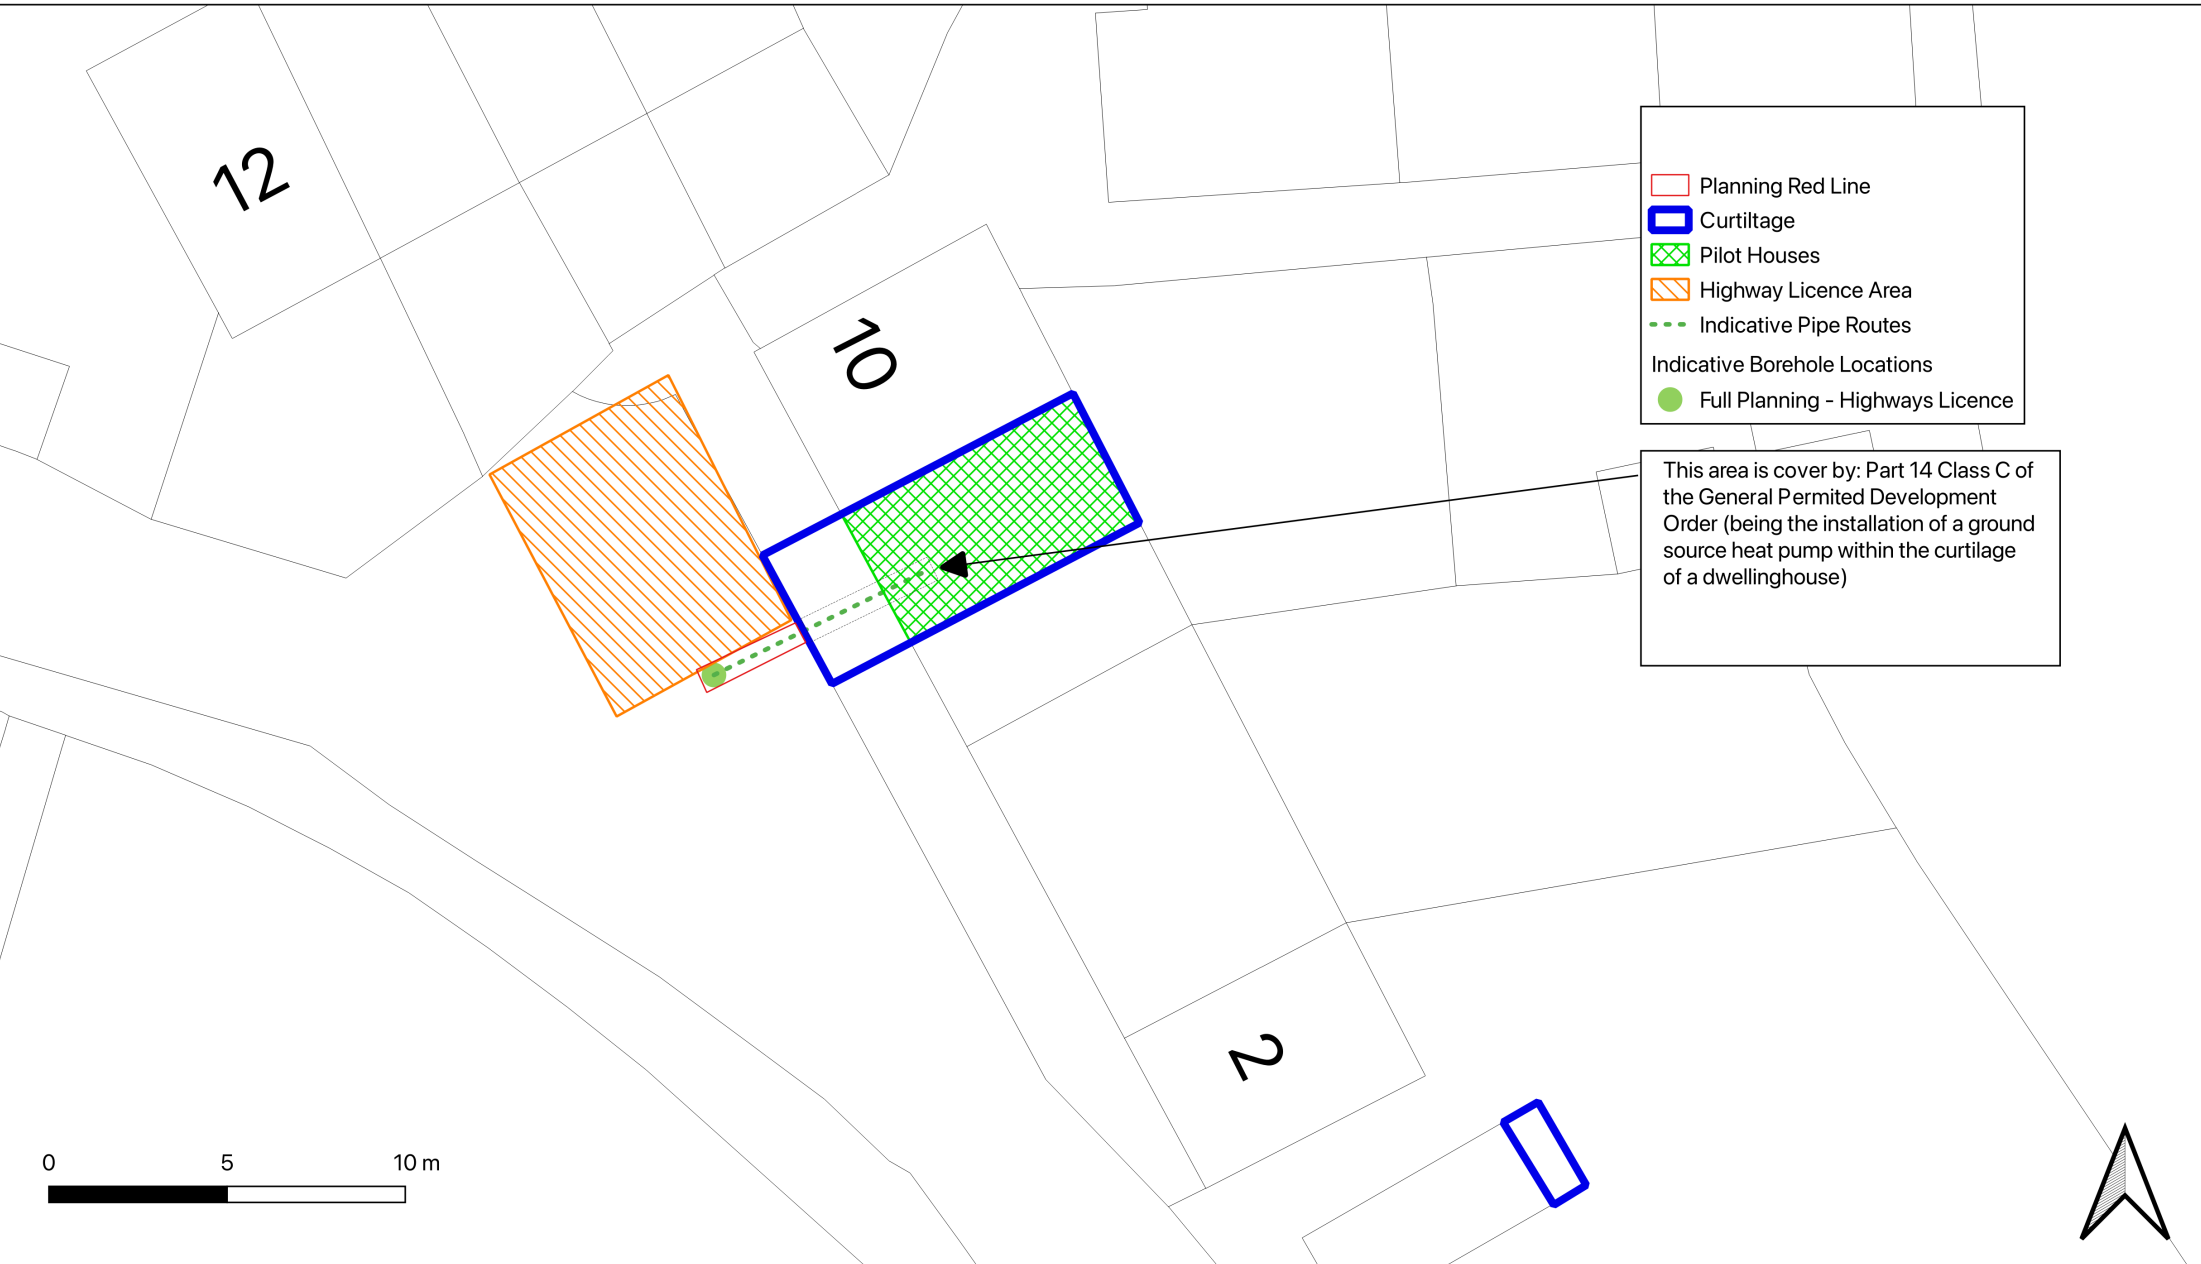

- Planning Red Line
- Curtilage
- Pilot Houses
- Highway Licence Area
- Indicative Pipe Routes
- Indicative Borehole Locations
- Full Planning - Highways Licence

This area is cover by: Part 14 Class C of the General Permitted Development Order (being the installation of a ground source heat pump within the curtilage of a dwellinghouse)

NOTES:
DISCLAIMER
Copyright originator
Do not scale
All dimensions must be checked on site
Read in conjunction with supporting documentation
Originator accepts no responsibility for accuracy of third party information contained
Users of this documentation are responsible for checking which revision is current



www.chippingcommunityenergy.co.uk

www.propus.co.uk
The Carlisle Office
(+44) 1228 900 949

CLIENT: Chipping Comunity Energy

PROJECT: Chipping Community Energy Network

ISSUING ORGANISATION:
Prosus Group Ltd

DOCUMENT TITLE: Site Plan
for 8 Old Hive

22_011-CCE-SP_01

SCALE 1:150
@A3

REV.2