


This drawing is to be read in conjunction with all relevant Architect, consultants' and specialists' drawings and specifications. The Architect is to be notified of any discrepancies before proceeding. Do not scale from this drawing. All dimensions and levels are to be checked on site. This drawing is subject to copyright. All work carried out before Planning and Building Permission has been granted is at the contractor's risk.


1:50 SCALE 0 1 2 3m
1:100 SCALE 0 2 4 6m



PROPOSED FRONT (SOUTH EAST) ELEVATION
Scale 1:100

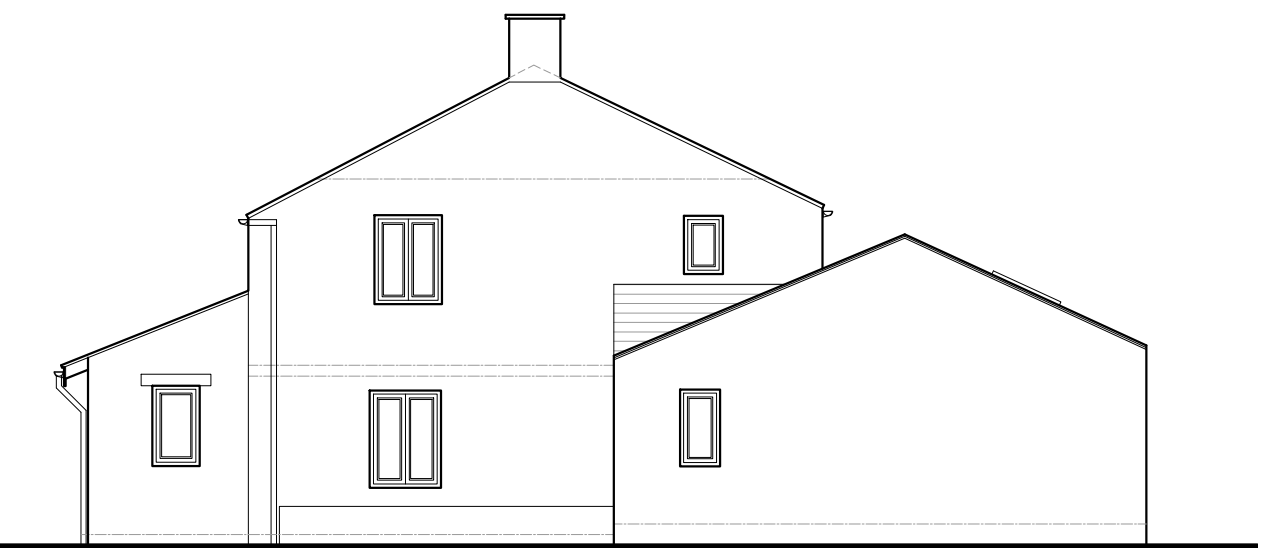

PROPOSED SIDE (NORTH EAST) ELEVATION
Scale 1:100

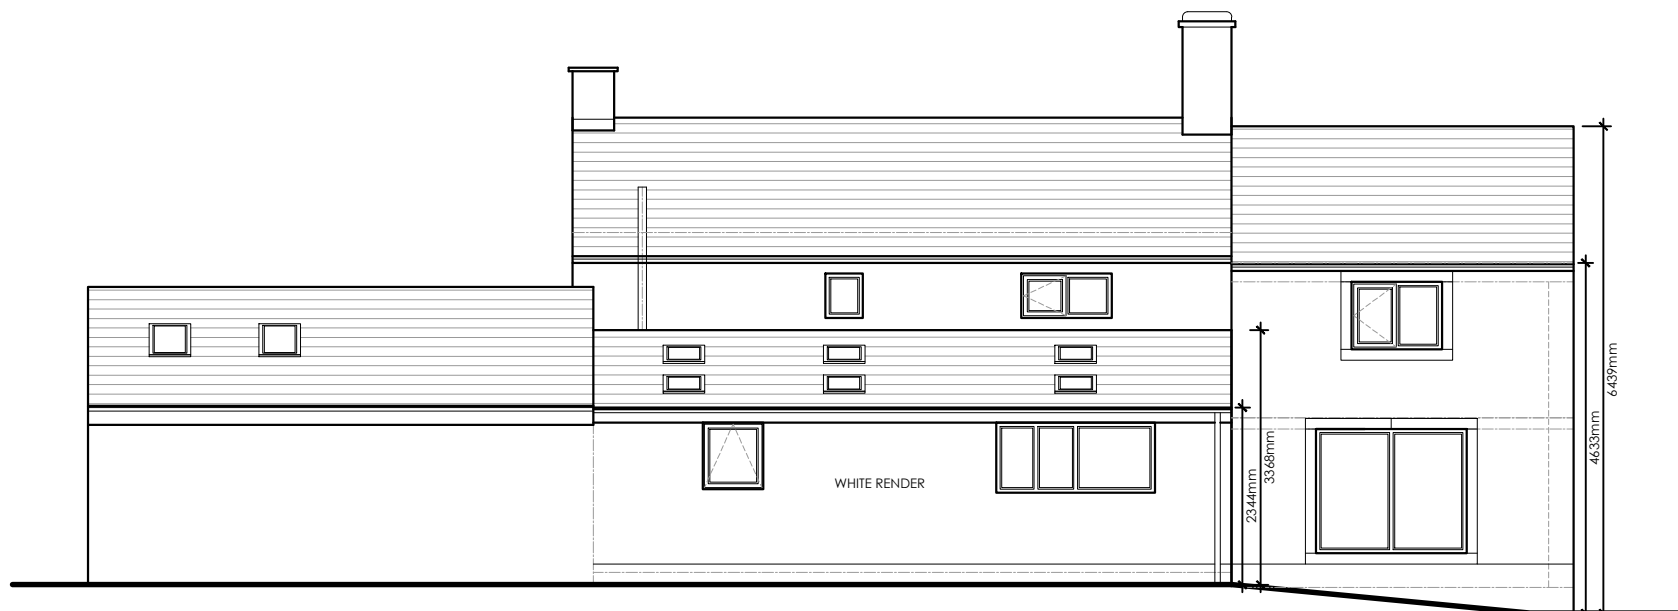


PROPOSED REAR (WEST) ELEVATION
Scale 1:100



PROPOSED SIDE (SOUTH WEST) ELEVATION
Scale 1:100



PROPOSED FIRST FLOOR PLAN
Scale 1:50

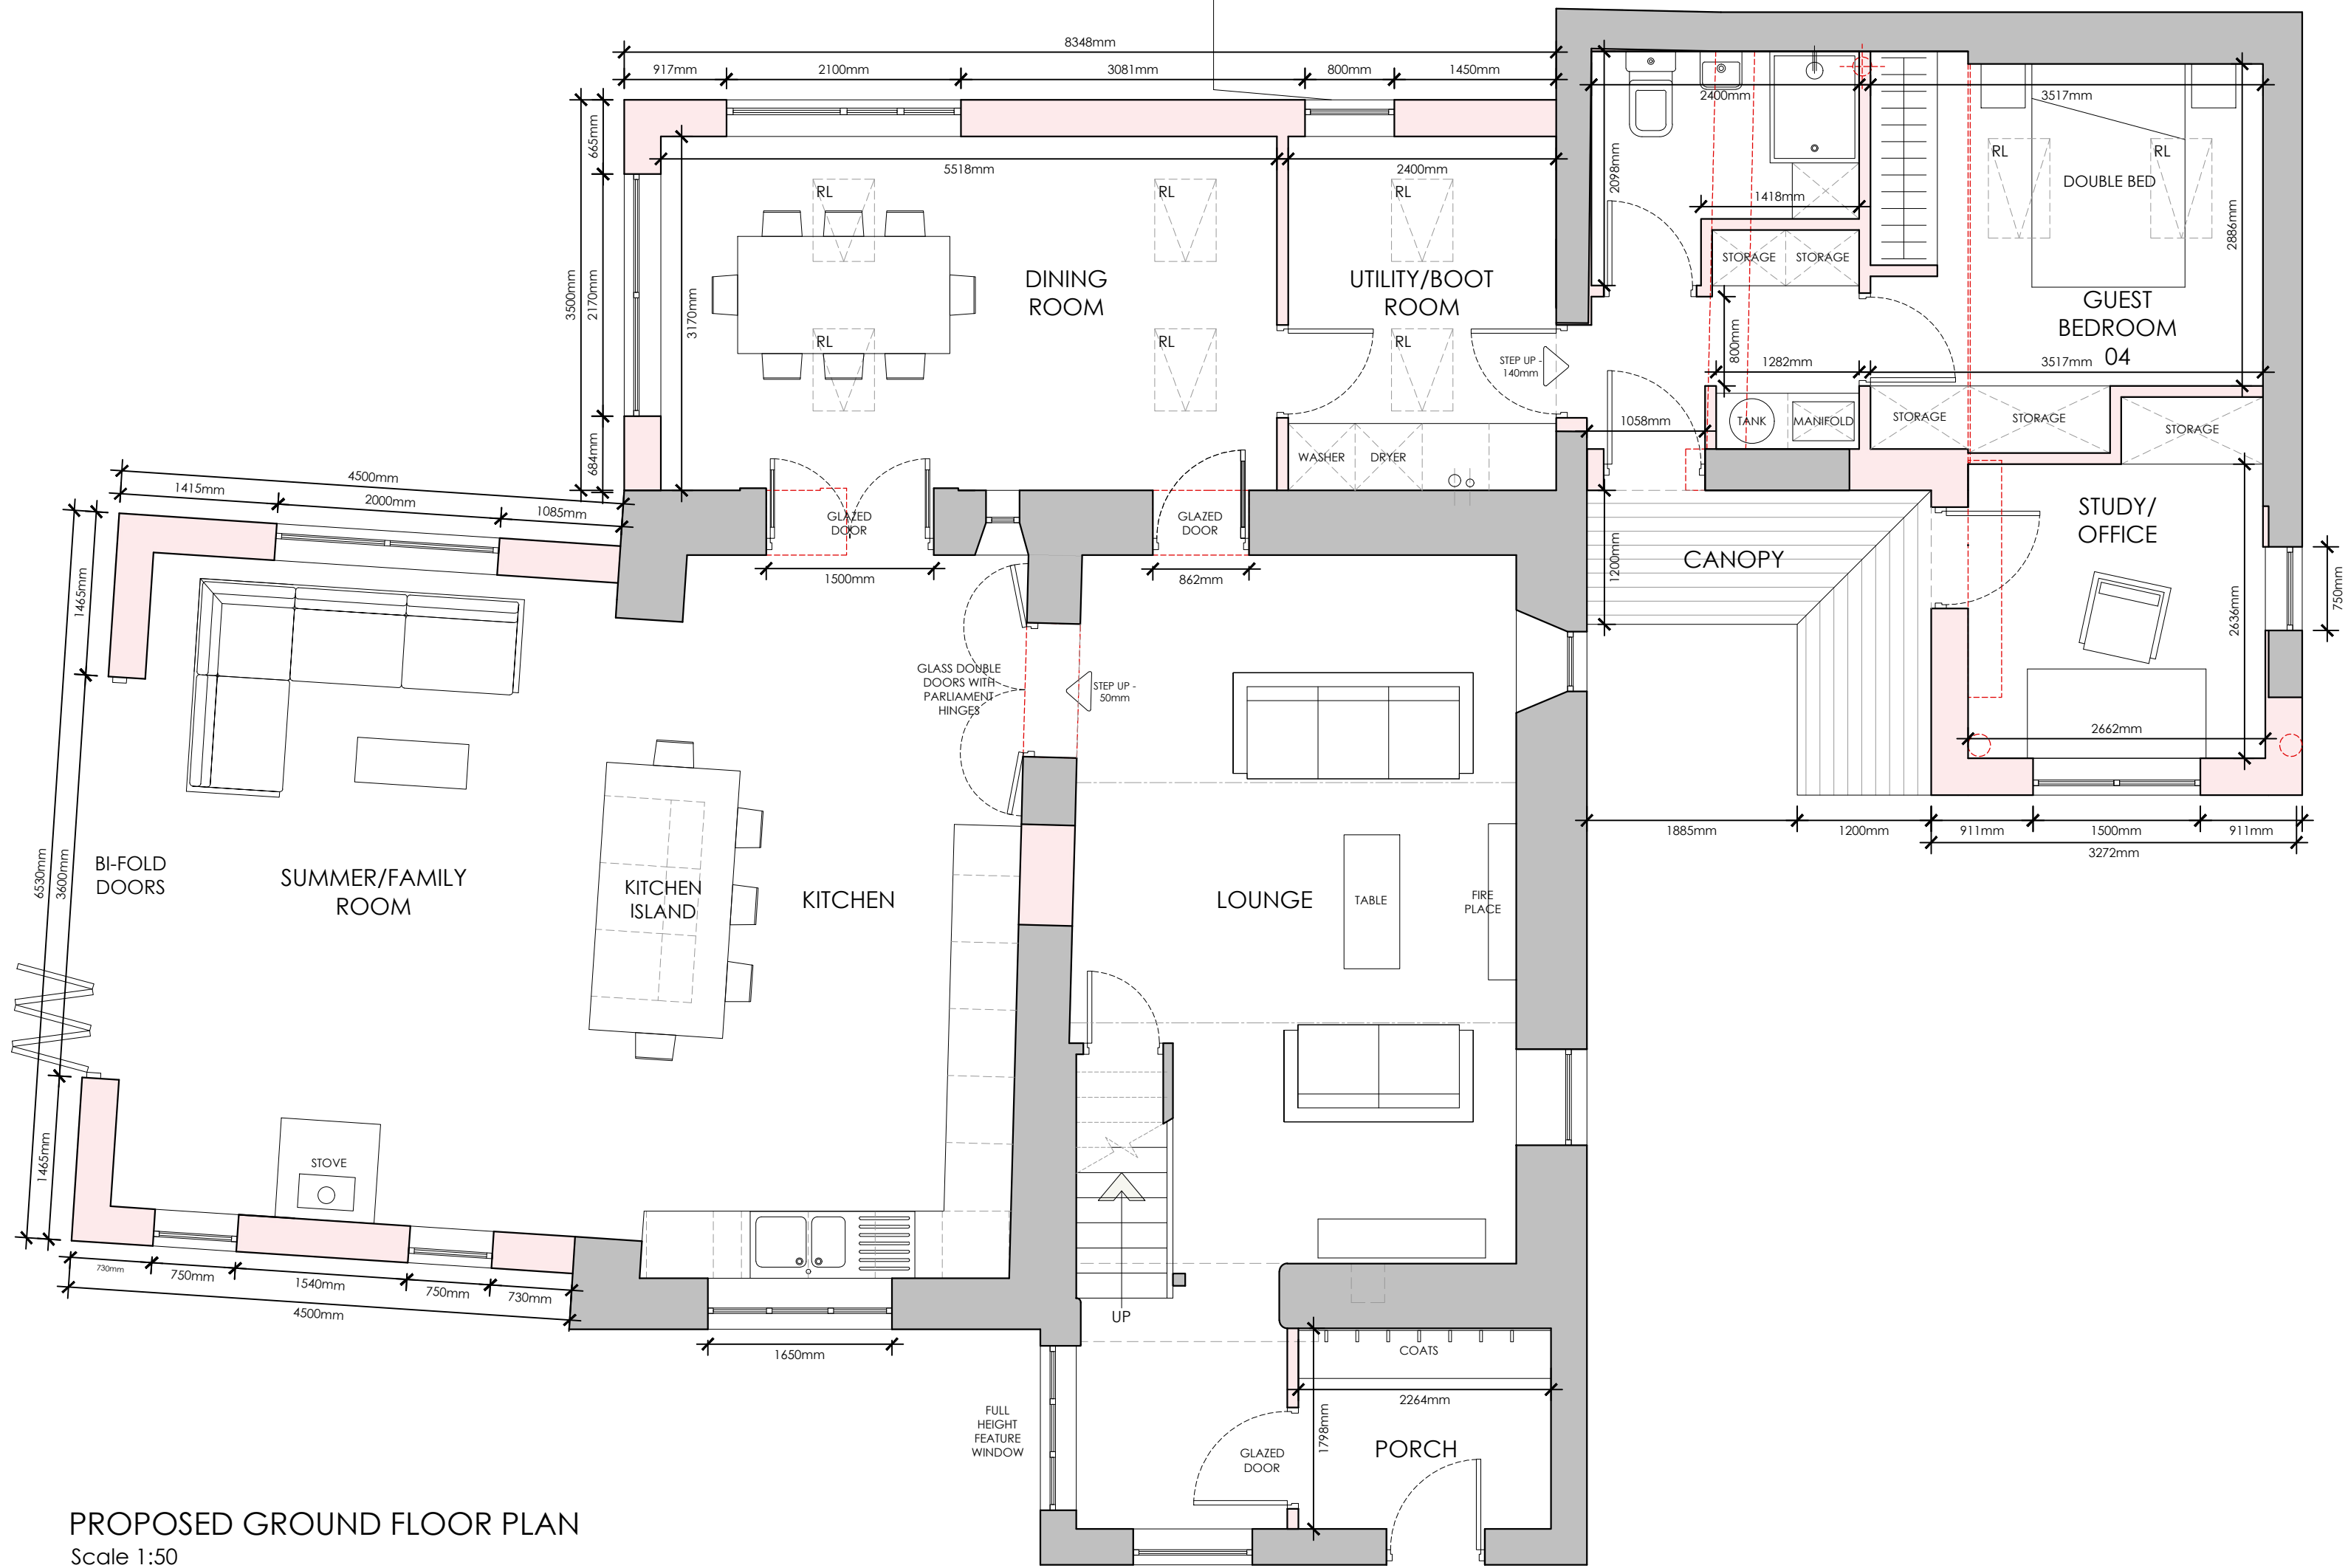

PROPOSED GROUND FLOOR PLAN
Scale 1:50

A TDM SOUTH WEST ELEVATION AMENDED ALP RB PLANNING COMMENTS 10.04.2024
no. by revision date

Client
Mr and Mrs Smith

Job Title
Proposed Extension and Alterations at
Lower House Farm
Paythorne
Clitheroe
BB7 4JD

Drawing Title
Proposed Floor Plans and
Elevations, illustrating
dimensions and materials.

Scale Date Drawn
Various @A1 JAN '24 TdM

spa
SUNDERLAND PEACOCK & ASSOCIATES LTD.
HAZELMERE, PABULCO ROAD, CLITHEROE
LANCASHIRE, BB7 2AG
T 01200 423178 F 01200 427328
E info@sunderlandpeacock.com
www.sunderlandpeacock.com

6832 -P03A