


This drawing is to be read in conjunction with all relevant Architect, consultants' and specialists' drawings and specifications. The Architect is to be notified of any discrepancies before proceeding. Do not scale from this drawing. All dimensions and levels are to be checked on site. This drawing is subject to copyright. All work carried out before Planning and Building Permission has been granted is at the contractor/clients risk.

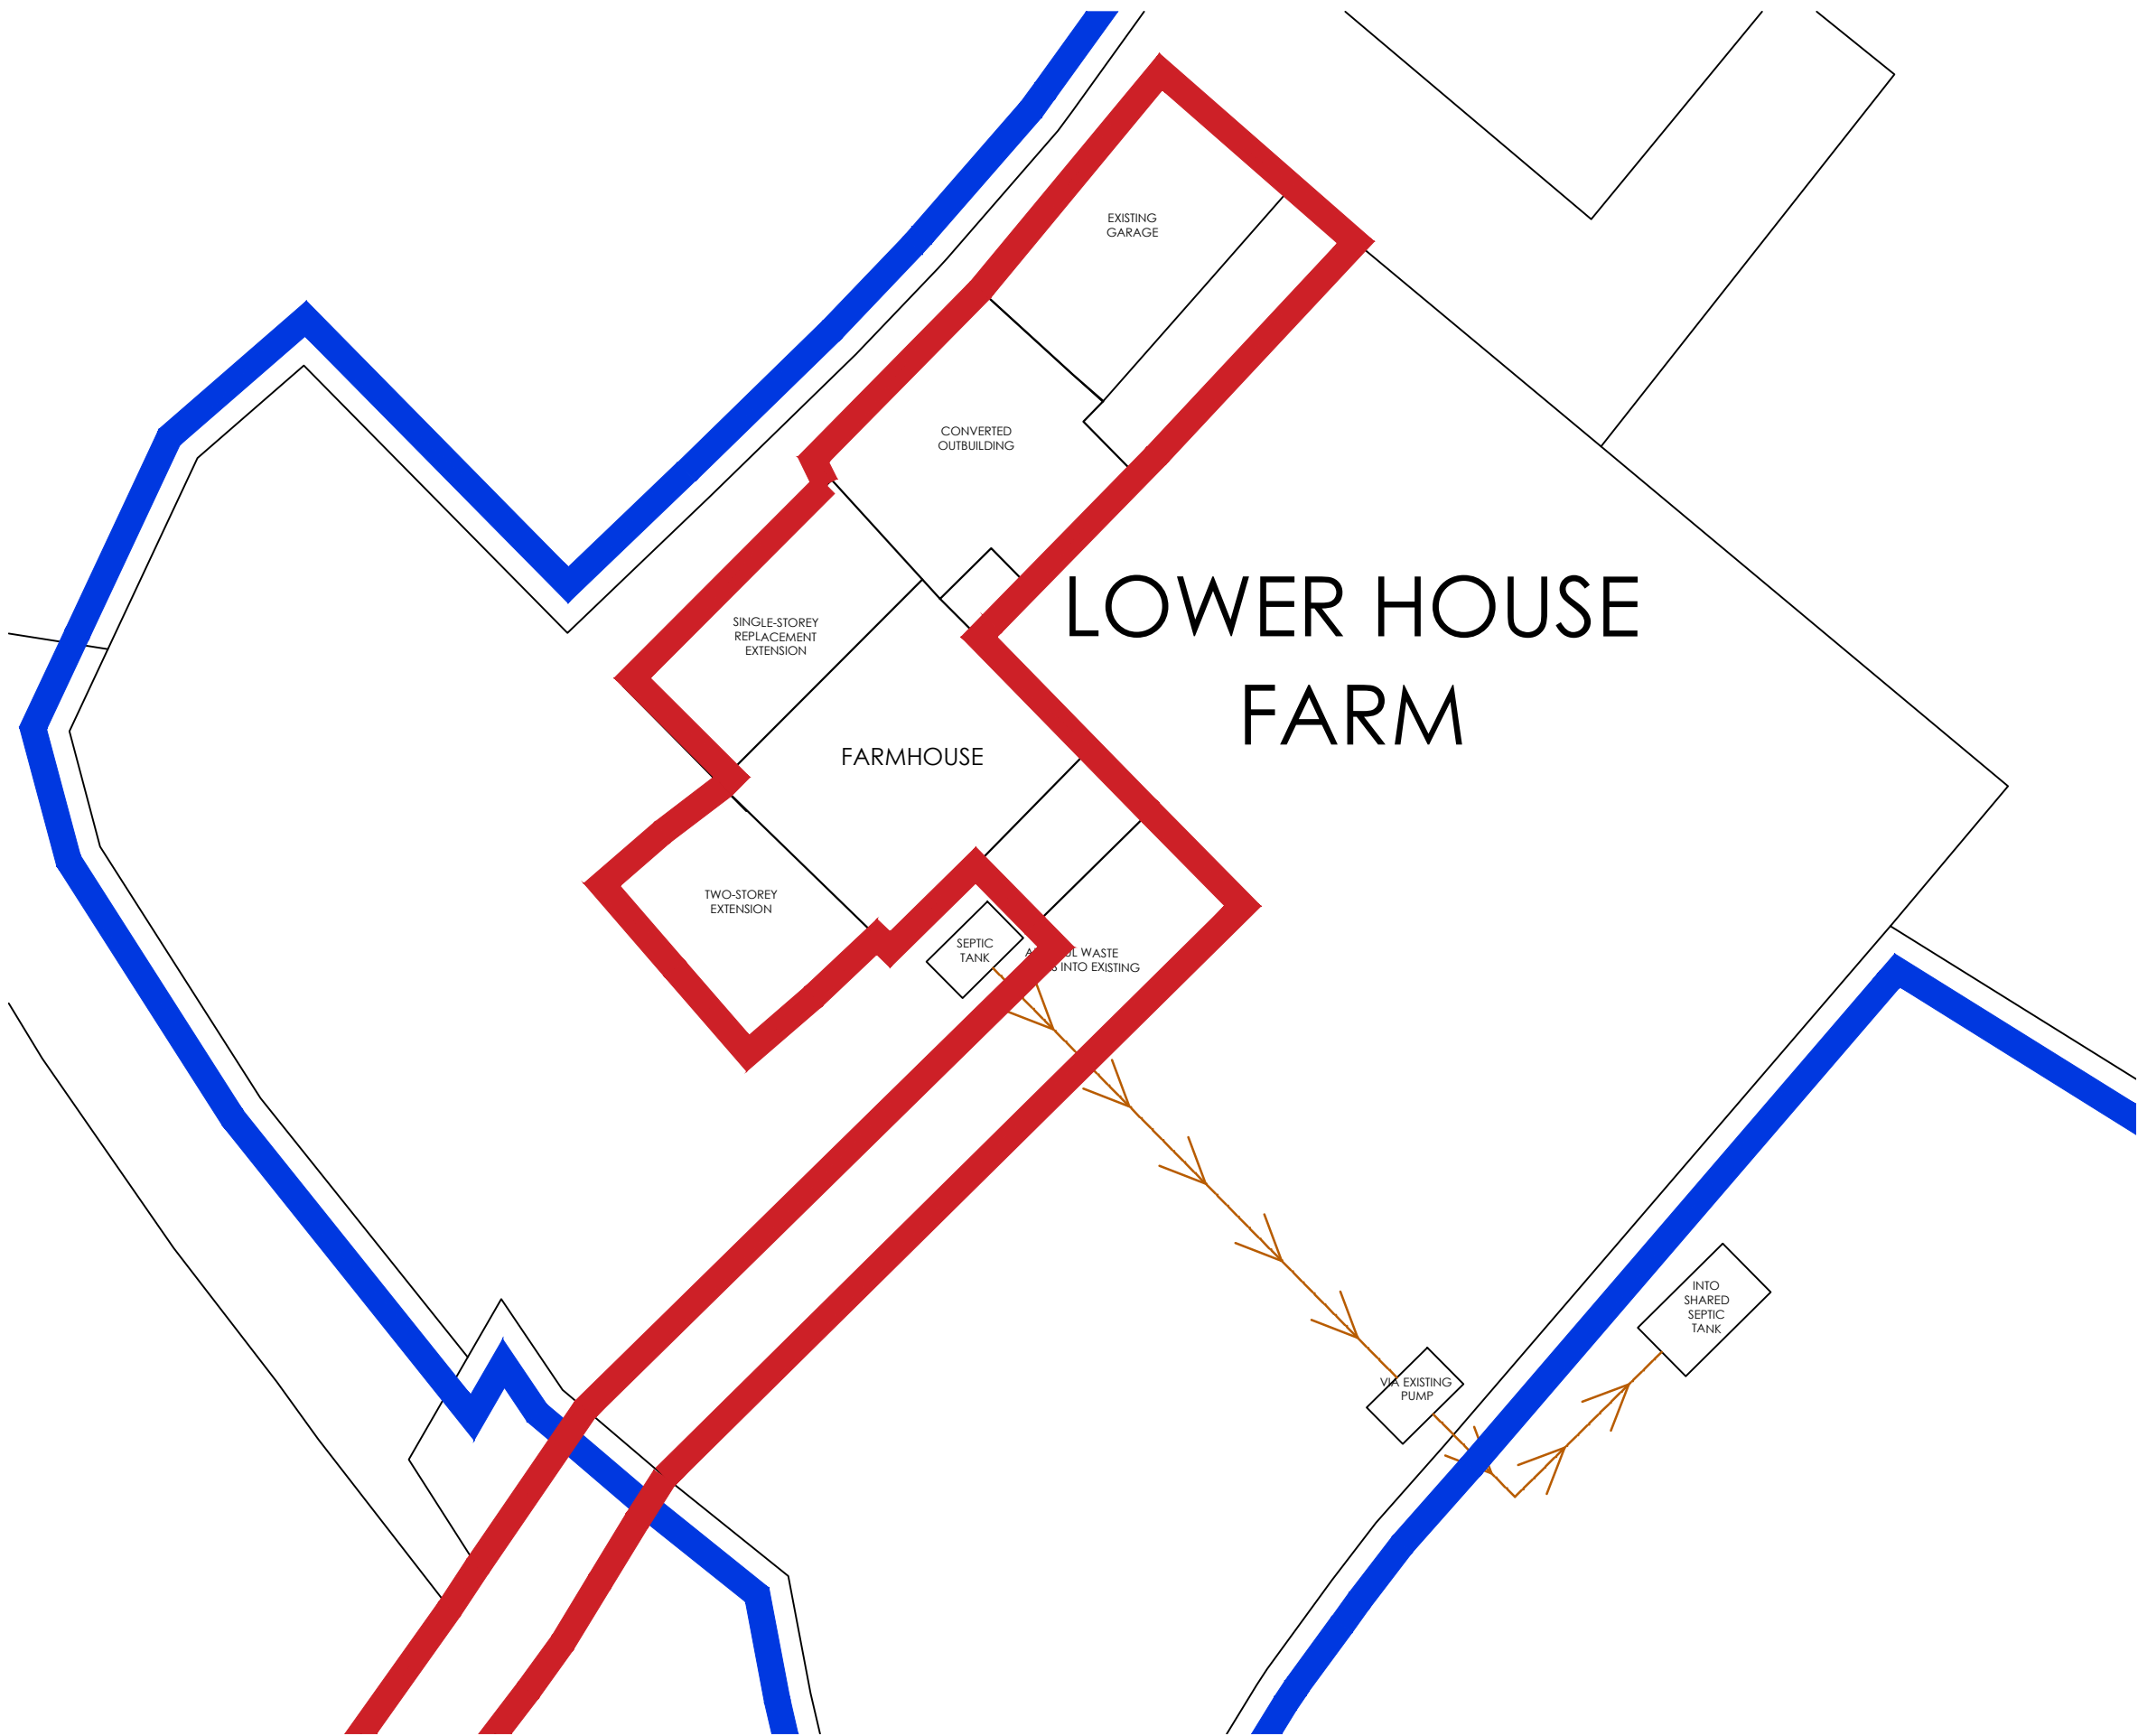

# LOWER HOUSE FARM



## REVISIONS:

Rev A - BLUE/ RED BOUNDARY AMENDED. - 16.02.2024 - TDM

Client

Mr and Mrs Smith

Job Title

Proposed Extension and Alterations at  
Lower HouseFarm  
Paythorne  
Clitheroe  
BB7 4JD

Drawing Title

Proposed Foul Water  
Drainage Plan

Scale

1:200 @A3

Date

JAN '24

Drawn

TdM

**spa**  
ARCHITECTS

SUNDERLAND PEACOCK & ASSOCIATES LTD.  
HAZELMERE, PIMLICO ROAD, CLITHEROE  
LANCASHIRE, BB7 2AG  
T 01200 423178 F 01200 427328  
E info@sunderlandpeacock.com  
www.sunderlandpeacock.com



6832 - S02A