

This drawing is to be read in conjunction with all relevant Architect, consultants' and specialists' drawings and specifications. The Architect is to be notified of any discrepancies before proceeding. Do not scale from this drawing. All dimensions and levels are to be checked on site. This drawing is subject to copyright. All work carried out before Planning and Building Permission has been granted is at the contractor's client's risk.

1:50 SCALE 0 1 2 3m
1:100 SCALE 0 2 4 6m



PROPOSED FRONT (SOUTH EAST) ELEVATION
Scale 1:100



PROPOSED SIDE (NORTH EAST) ELEVATION
Scale 1:100




PROPOSED REAR (WEST) ELEVATION
Scale 1:100



PROPOSED SIDE (SOUTH WEST) ELEVATION
Scale 1:100



PROPOSED FIRST FLOOR PLAN
Scale 1:50

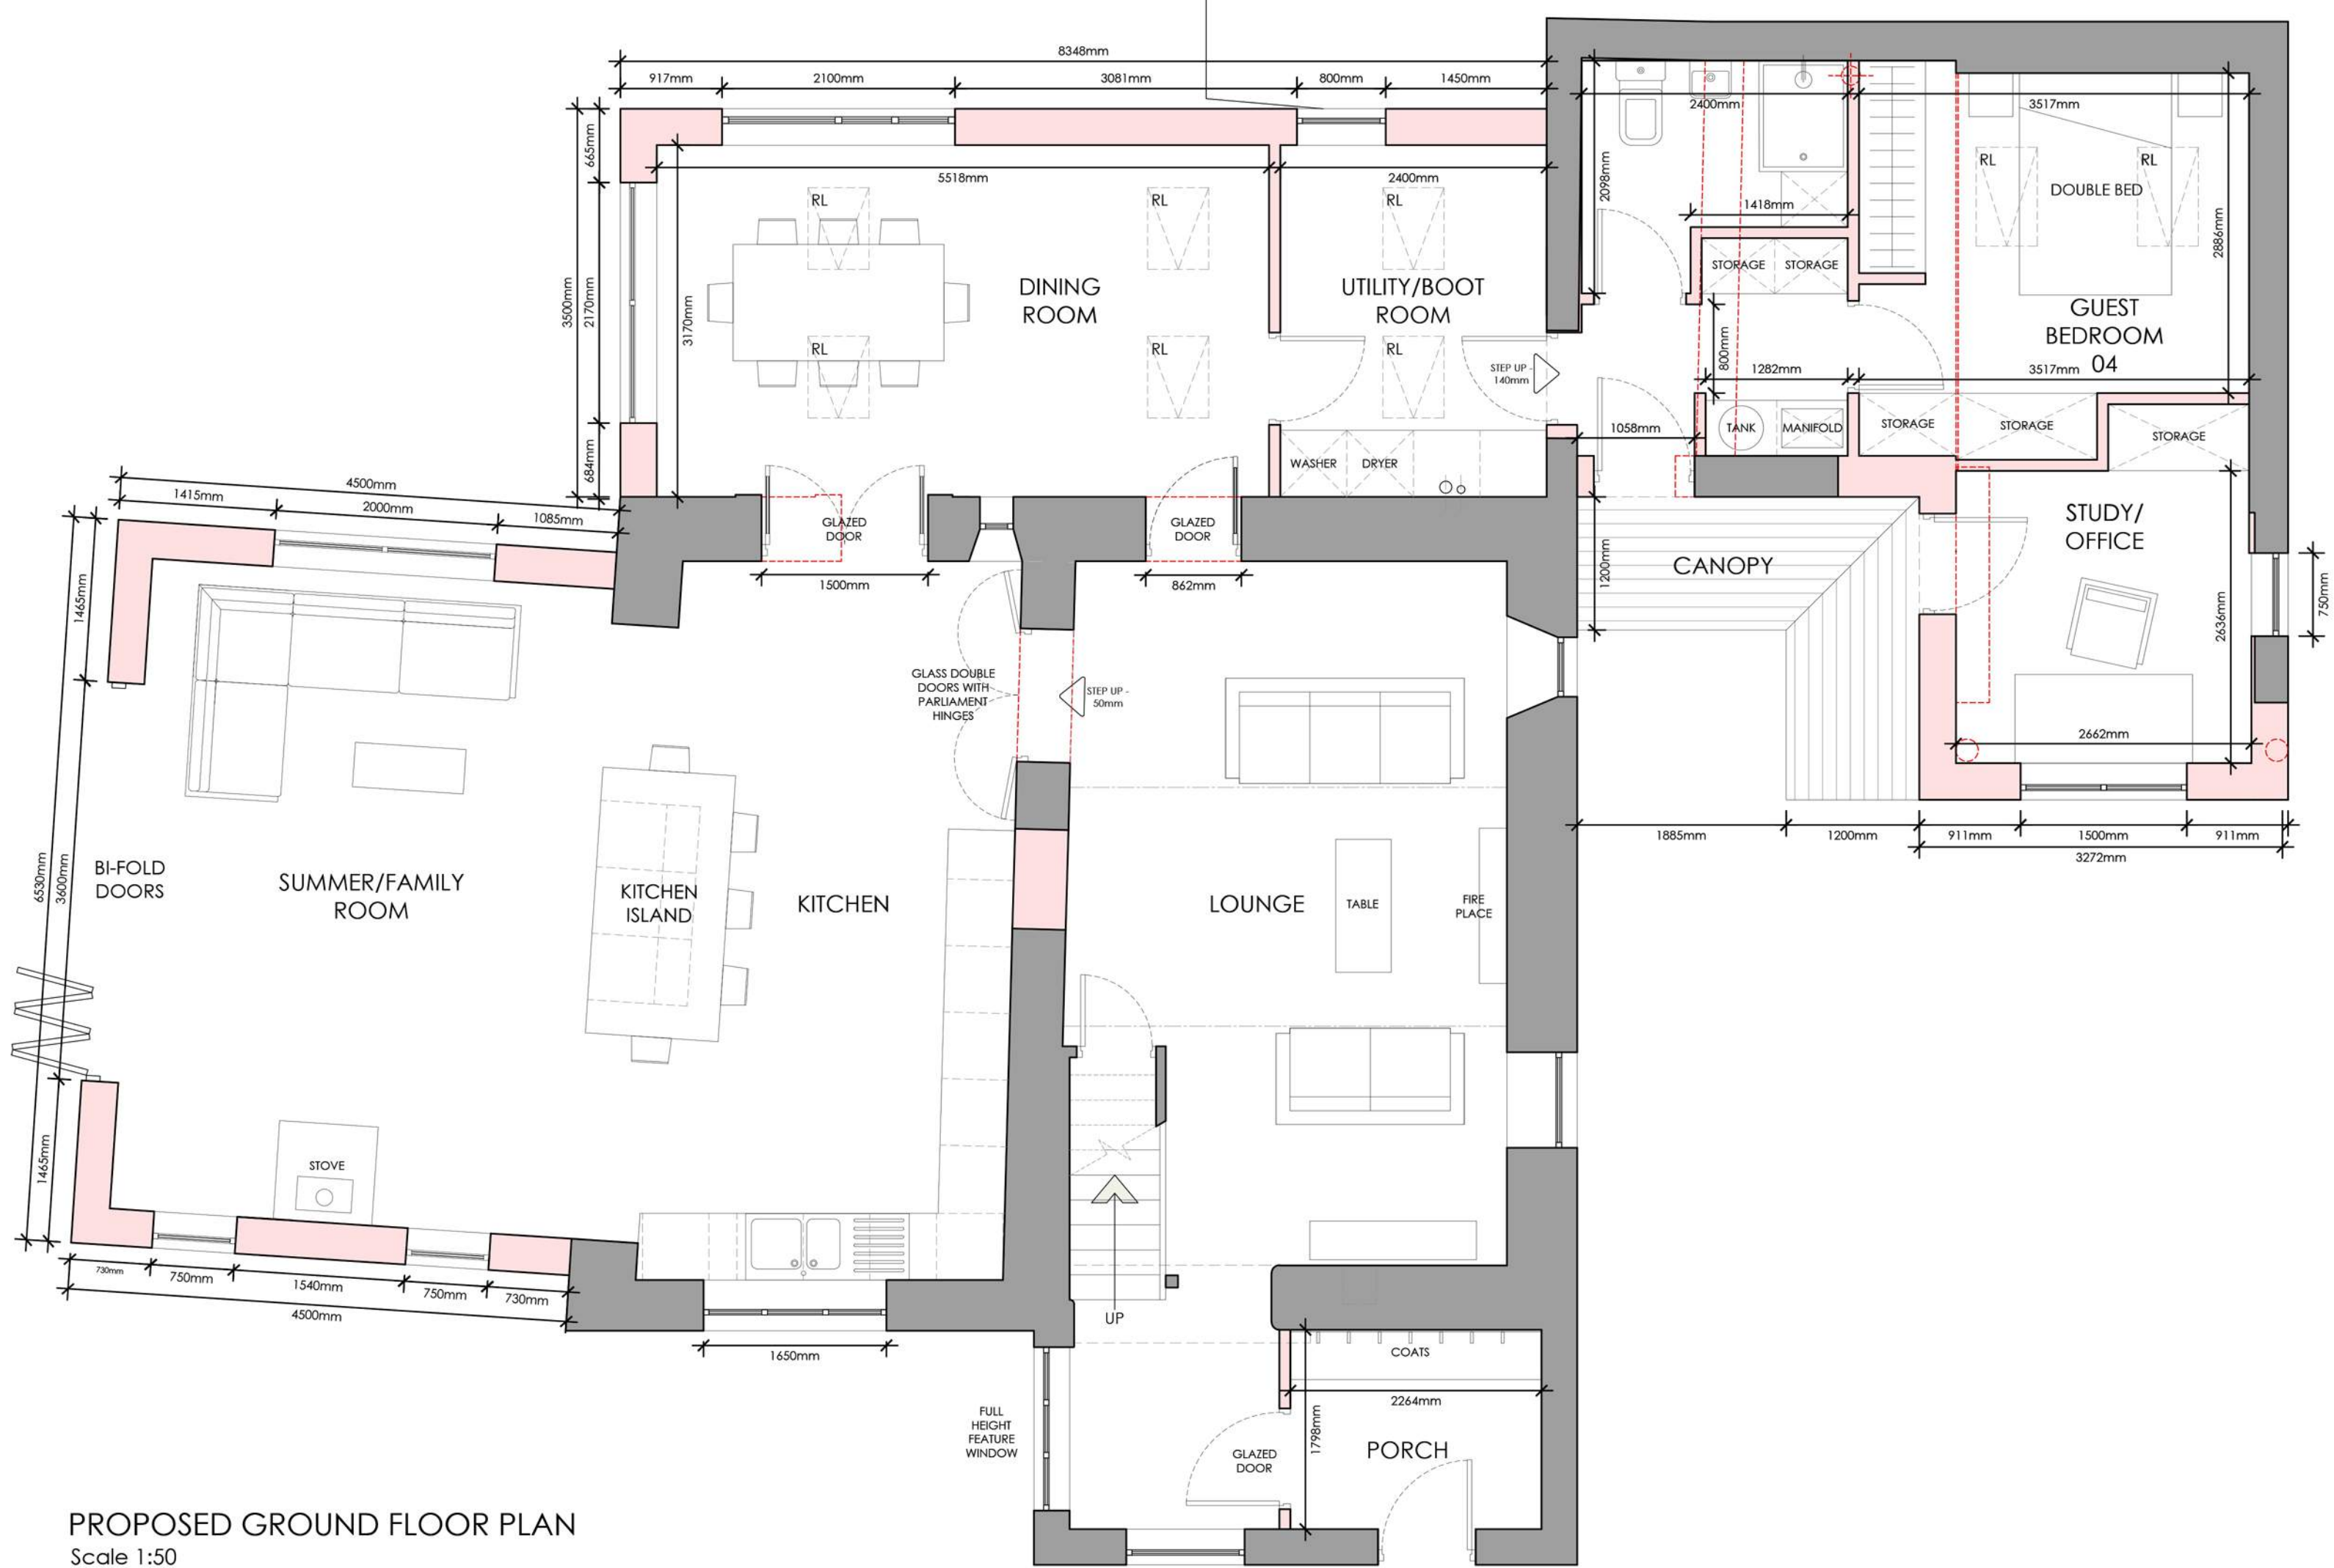

PROPOSED GROUND FLOOR PLAN
Scale 1:50

no.	by	revision	date
Client	Mr and Mrs Smith		
Job Title	Proposed Extension and Alterations at Lower House Farm Paythorne Clitheroe BB7 4JD		
Drawing Title	Proposed Floor Plans and Elevations, illustrating dimensions and materials.		
Scale	Various @A1	Date	JAN '24
Drawn	TdM		

spa
SUNDERLAND PEACOCK & ASSOCIATES LTD.
HAZELMERE, PABULO ROAD, CLITHEROE
LANCASHIRE, BB7 2AG
T 01200 423178 F 01200 427328
E info@sunderlandpeacock.com
www.sunderlandpeacock.com



6832 -P03