




E1 Existing Front Elevation
1 : 100



E3 Existing Rear Elevation
1 : 100




P1 Proposed Front Elevation
1 : 100

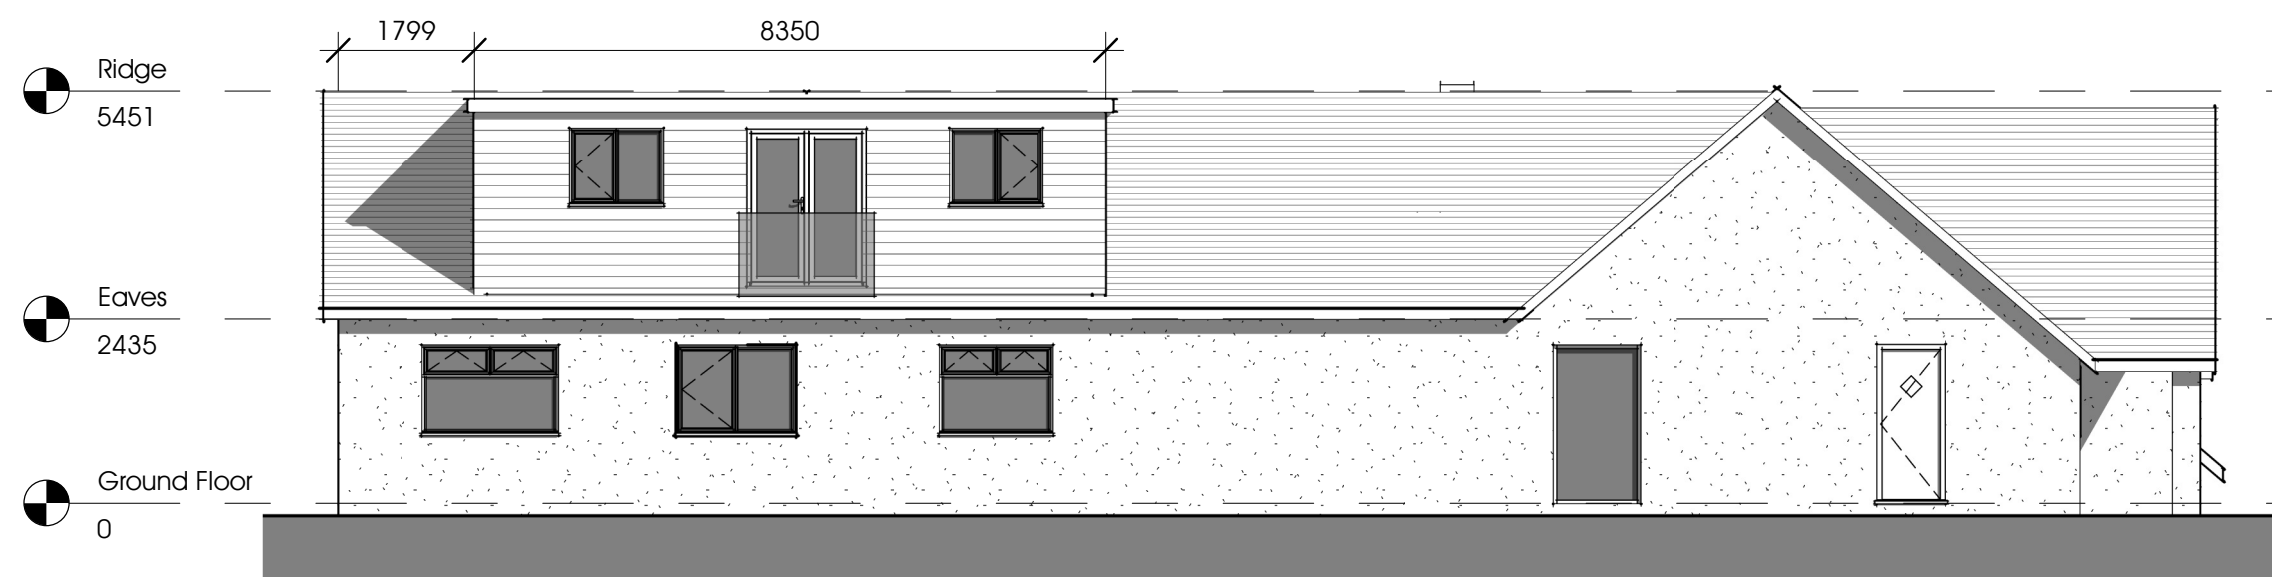

P3 Proposed Rear Elevation
1 : 100




E2 Existing Side Elevation
1 : 100

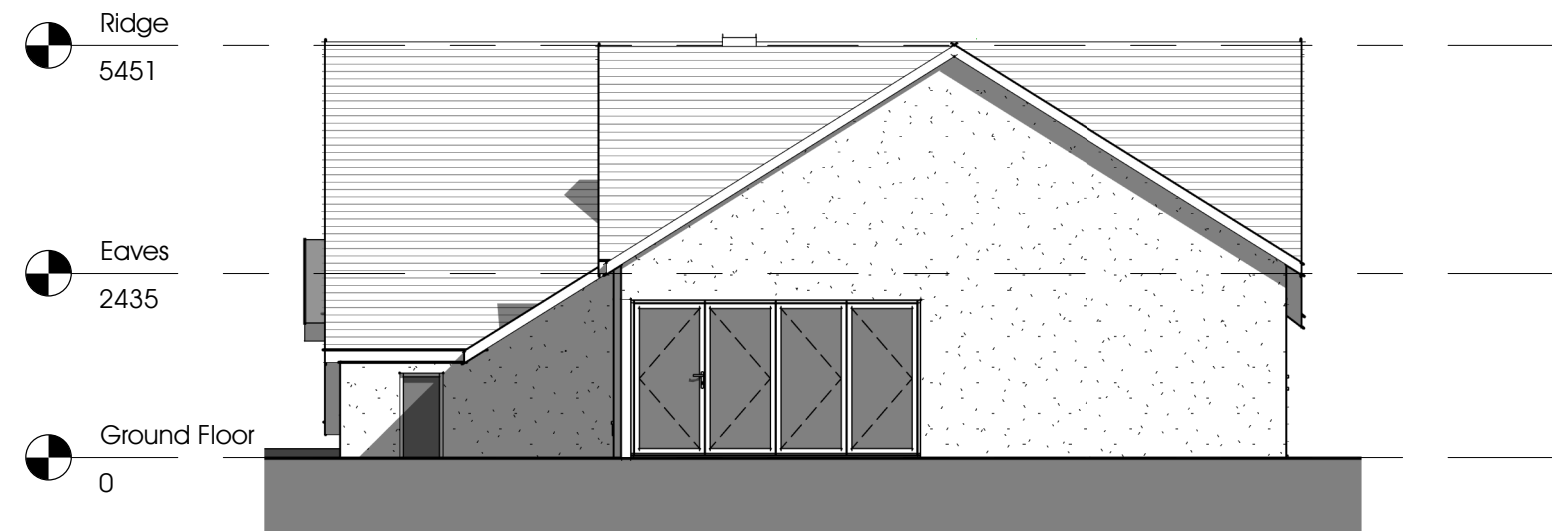

E4 Existing Side Elevation
1 : 100



P2 Proposed Side Elevation
1 : 100

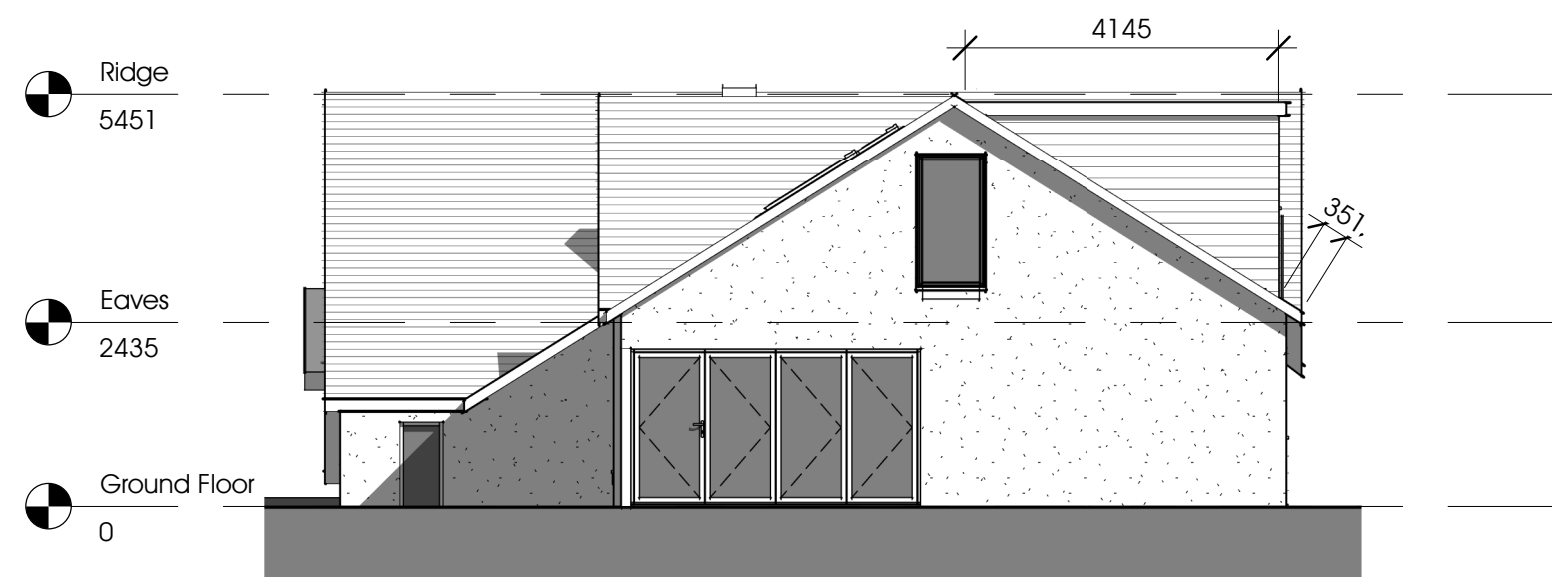

P4 Proposed Side Elevation
1 : 100

REV.	DATE	DESCRIPTION
A	24/04/24	Glazed juliet balcony indicated to rear glazed double door in rear dormer extension.

Note:
Do not scale drawing. All dimensions and levels to be checked on site and any discrepancies to be reported immediately before the commencement of work. Drawing to be read in conjunction with all relevant drawings and specifications.

aldrack
architecture • surveying • energy



PROJECT NAME & LOCATION
Meliden, Ribchester Road, Clayton LE Dale, BB1 9EE

DRAWING TITLE
Existing and Proposed Elevations

PROJECT NO.	DWG NO.	REV.	DRAWN.	CHECK.
AN68	003	A	LB	GW
SCALE:		1 : 100	@ A1	

UNIT 5 CUNNINGHAM COURT
LIONS DRIVE
SHADSWORTH BUSINESS PARK
BLACKBURN
BB1 2GX
T: +44 (0) 1254 774943
E: INFO@ALDRACK.CO.UK

STATUS
Planning
DATE:
26/01/24

WWW.ALDROCK.CO.UK

