




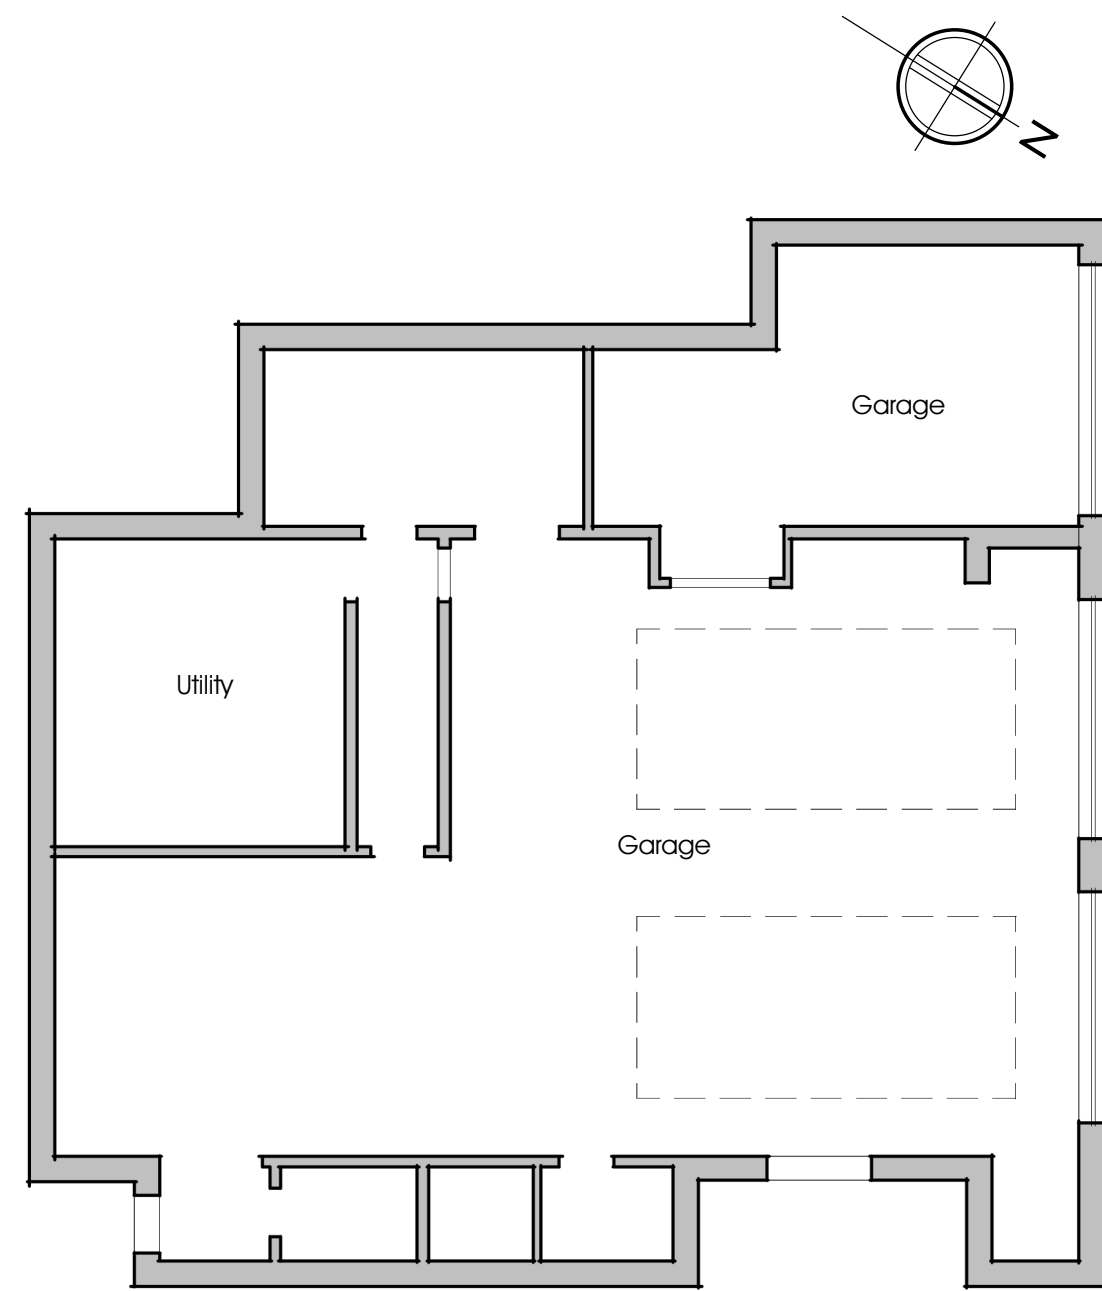


E1 Existing Garage
1 : 100

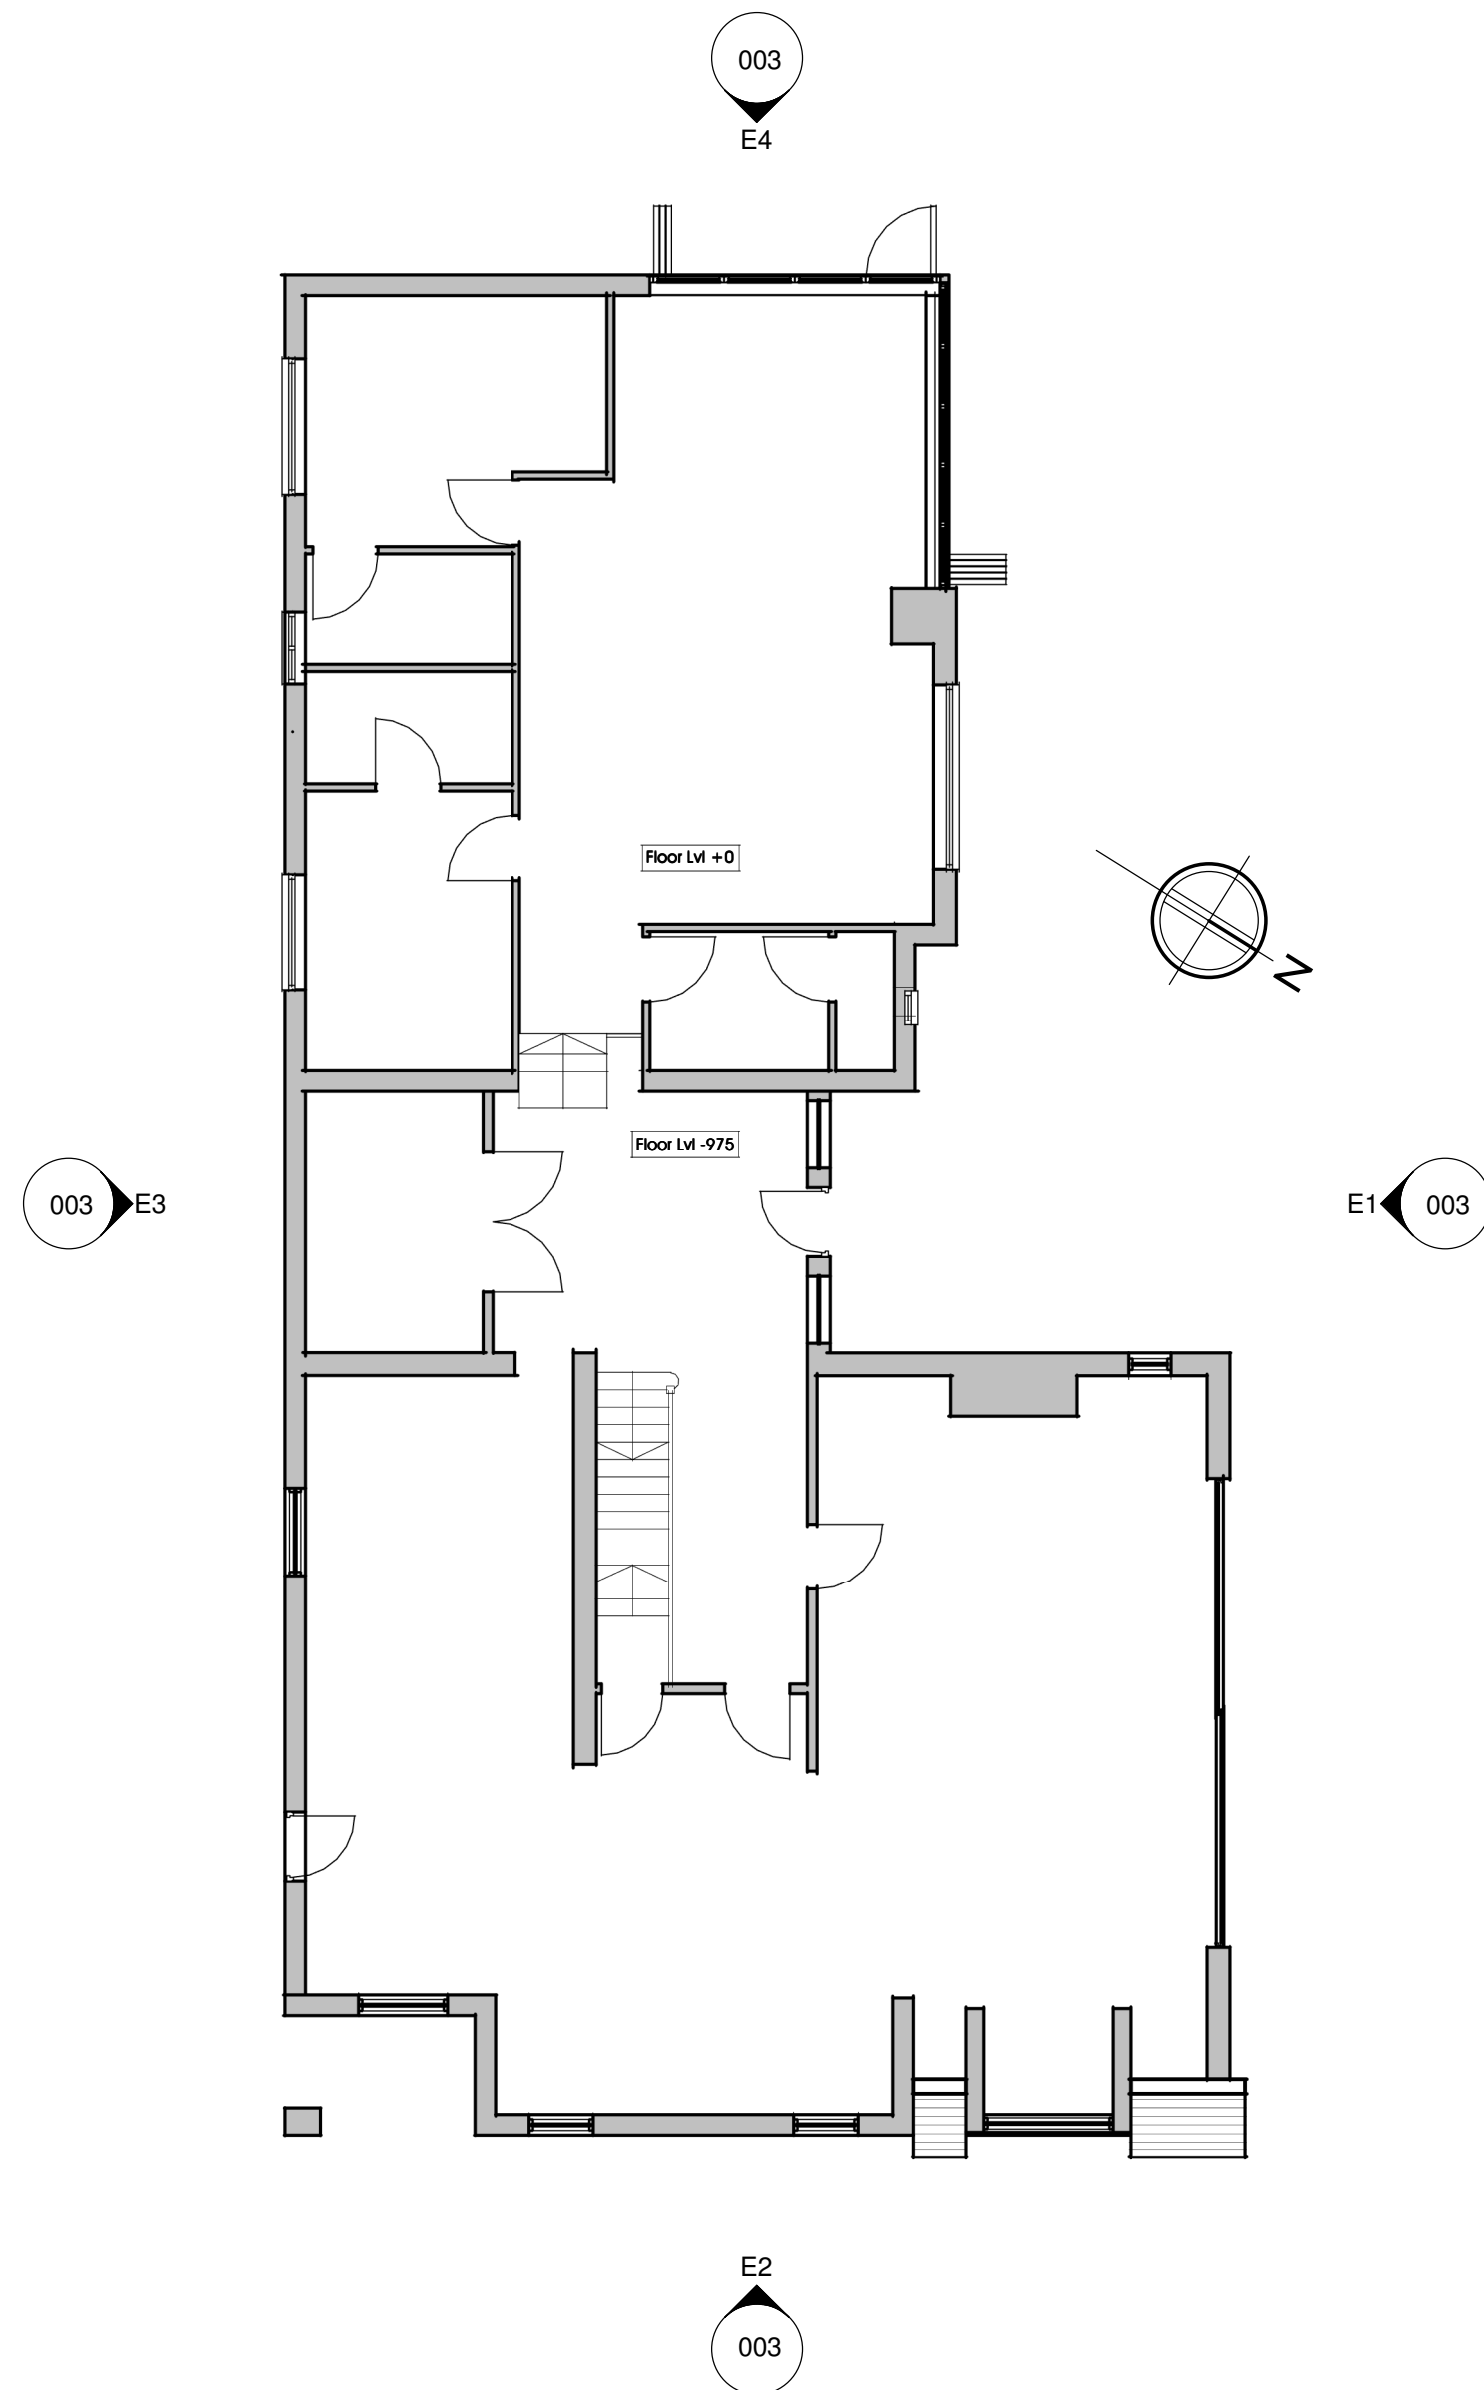


E2 Existing Ground Floor
1 : 100

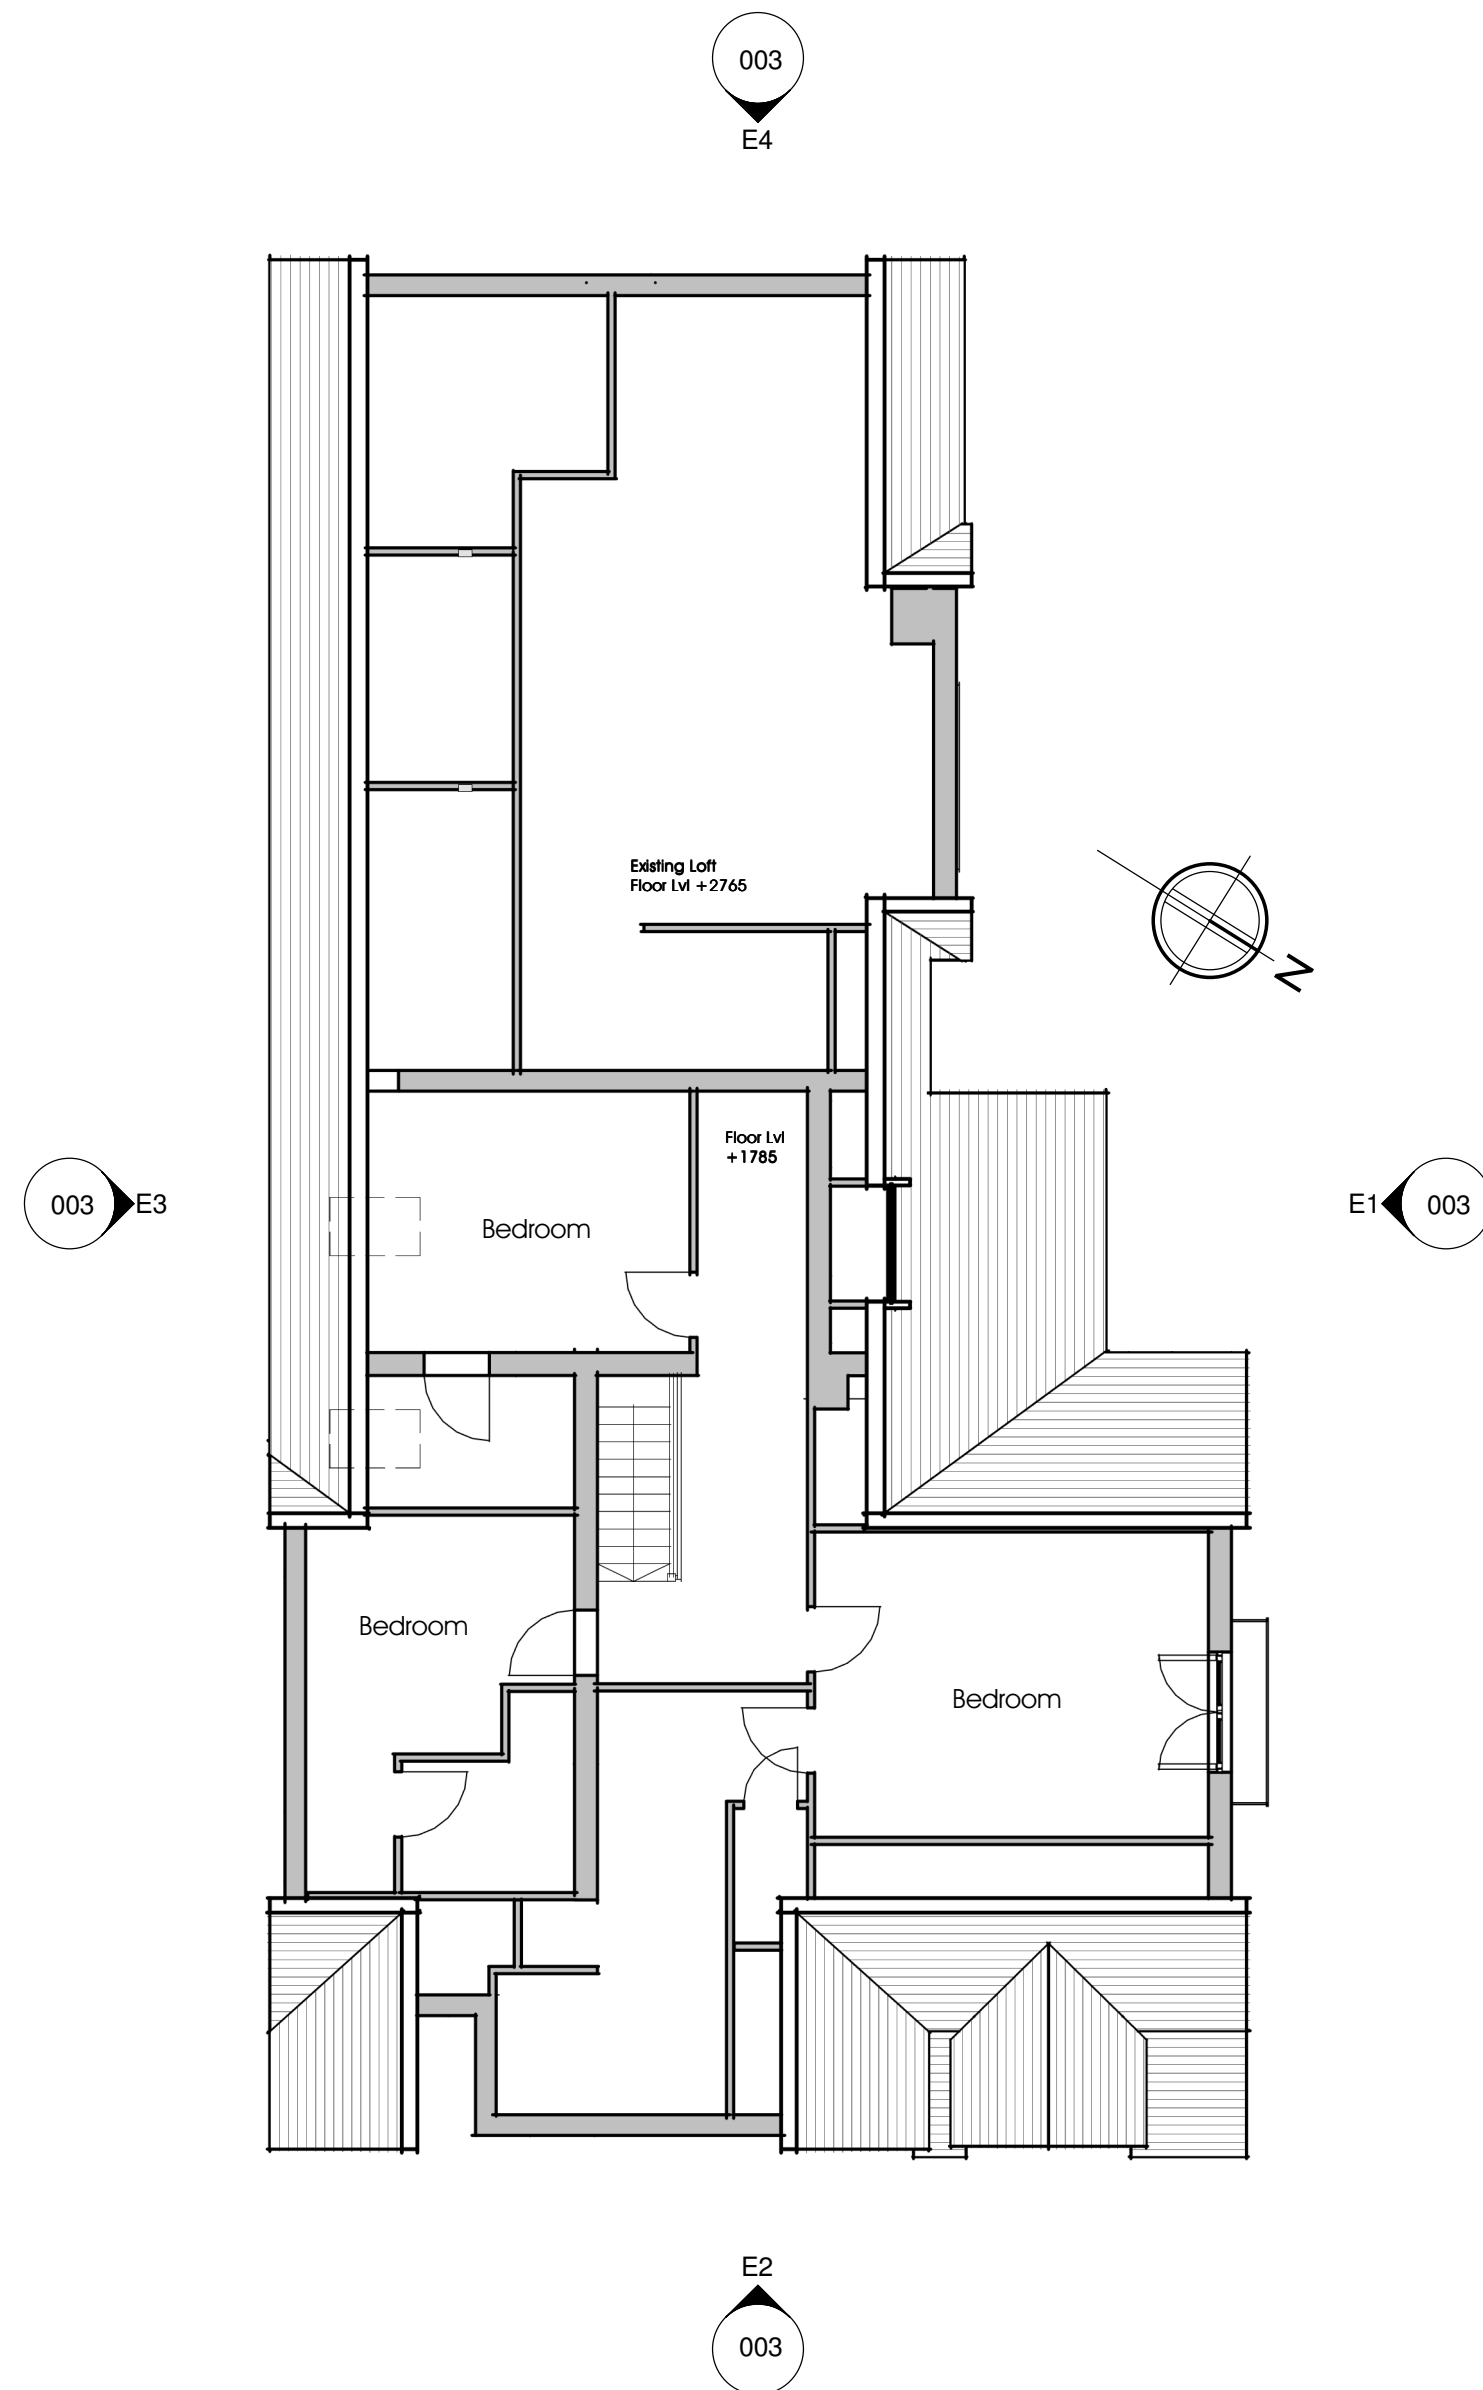

E3 Existing First Floor
1 : 100

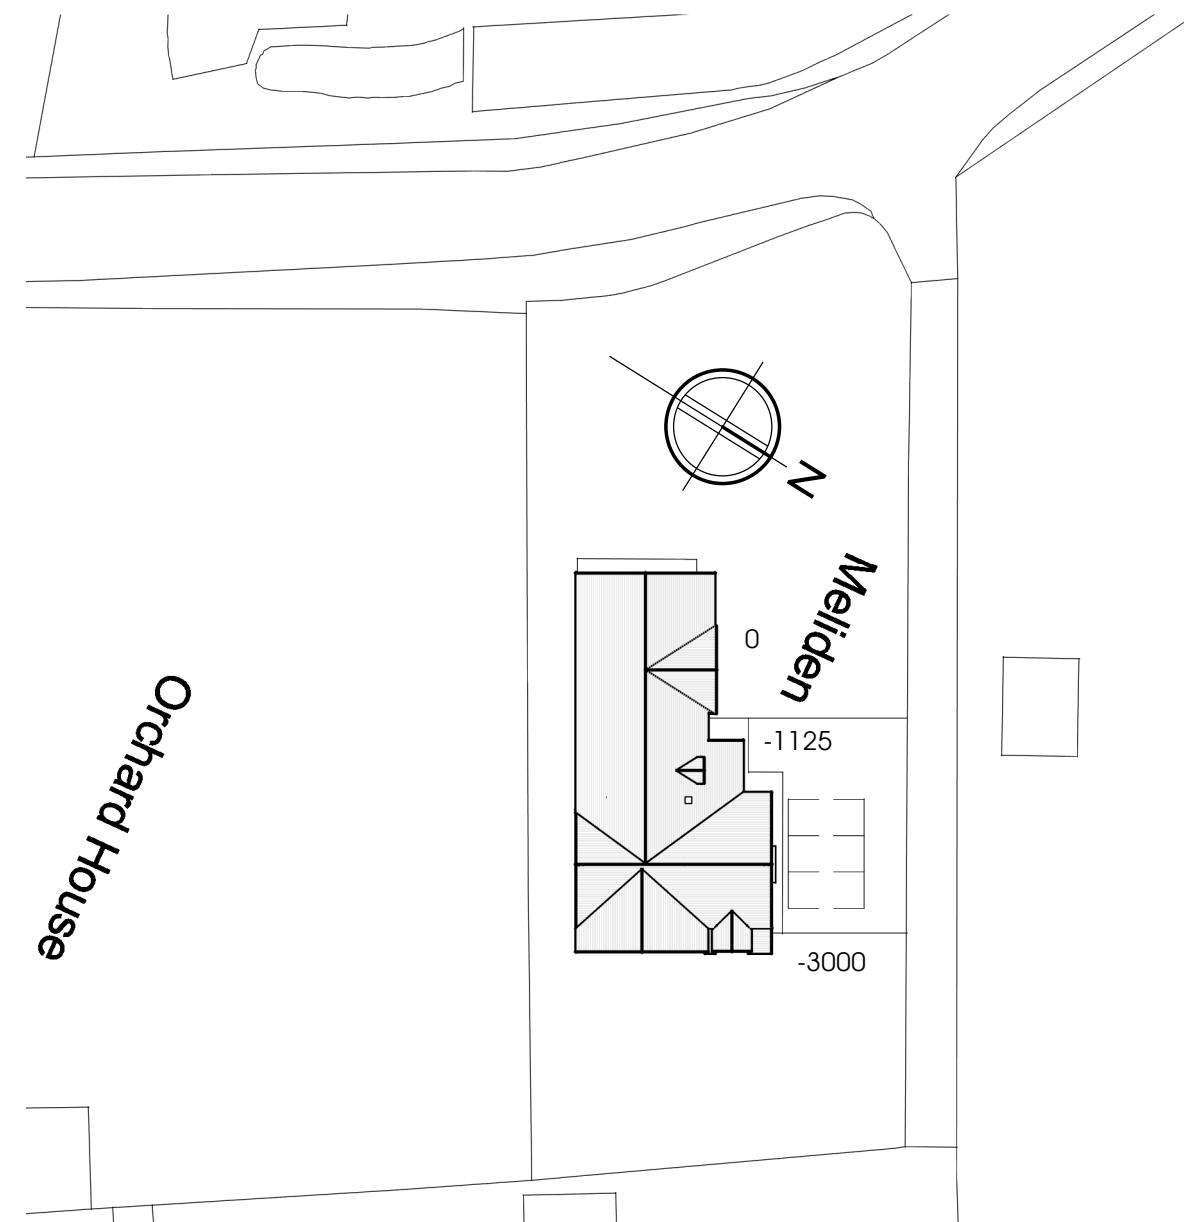

E4 Existing Site Plan
1 : 500

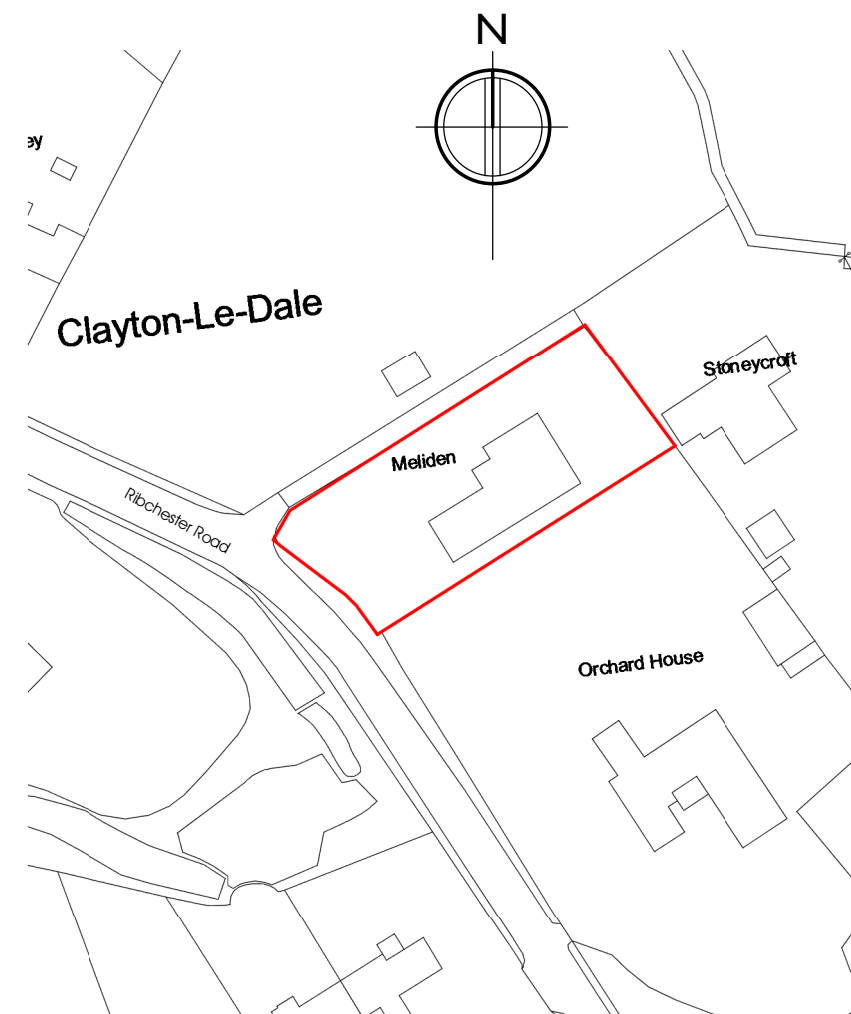

E5 Location Plan
1 : 1250

Note:
Do not scale drawing. All dimensions and levels to be checked on site and any discrepancies to be reported immediately before the commencement of work. Drawing to be read in conjunction with all relevant drawings and specifications.

aldrock
architecture • surveying • energy



PROJECT NAME & LOCATION
Meliden, Ribchester Road, Clayton LE Dale, BB1 9EE

DRAWING TITLE
Existing Plans

PROJECT NO.	DWG NO.	REV.	DRAWN.	CHECK.
AN68	001		LB	GW
SCALE:		As indicated	@ A1	

UNIT 5 CUNNINGHAM COURT
LIONS DRIVE
SHADSWORTH BUSINESS PARK
BLACKBURN
BB1 2GX
T: +44 (0) 1254 774943
E: INFO@ALDROCK.CO.UK

STATUS
Planning
DATE
26/01/24