




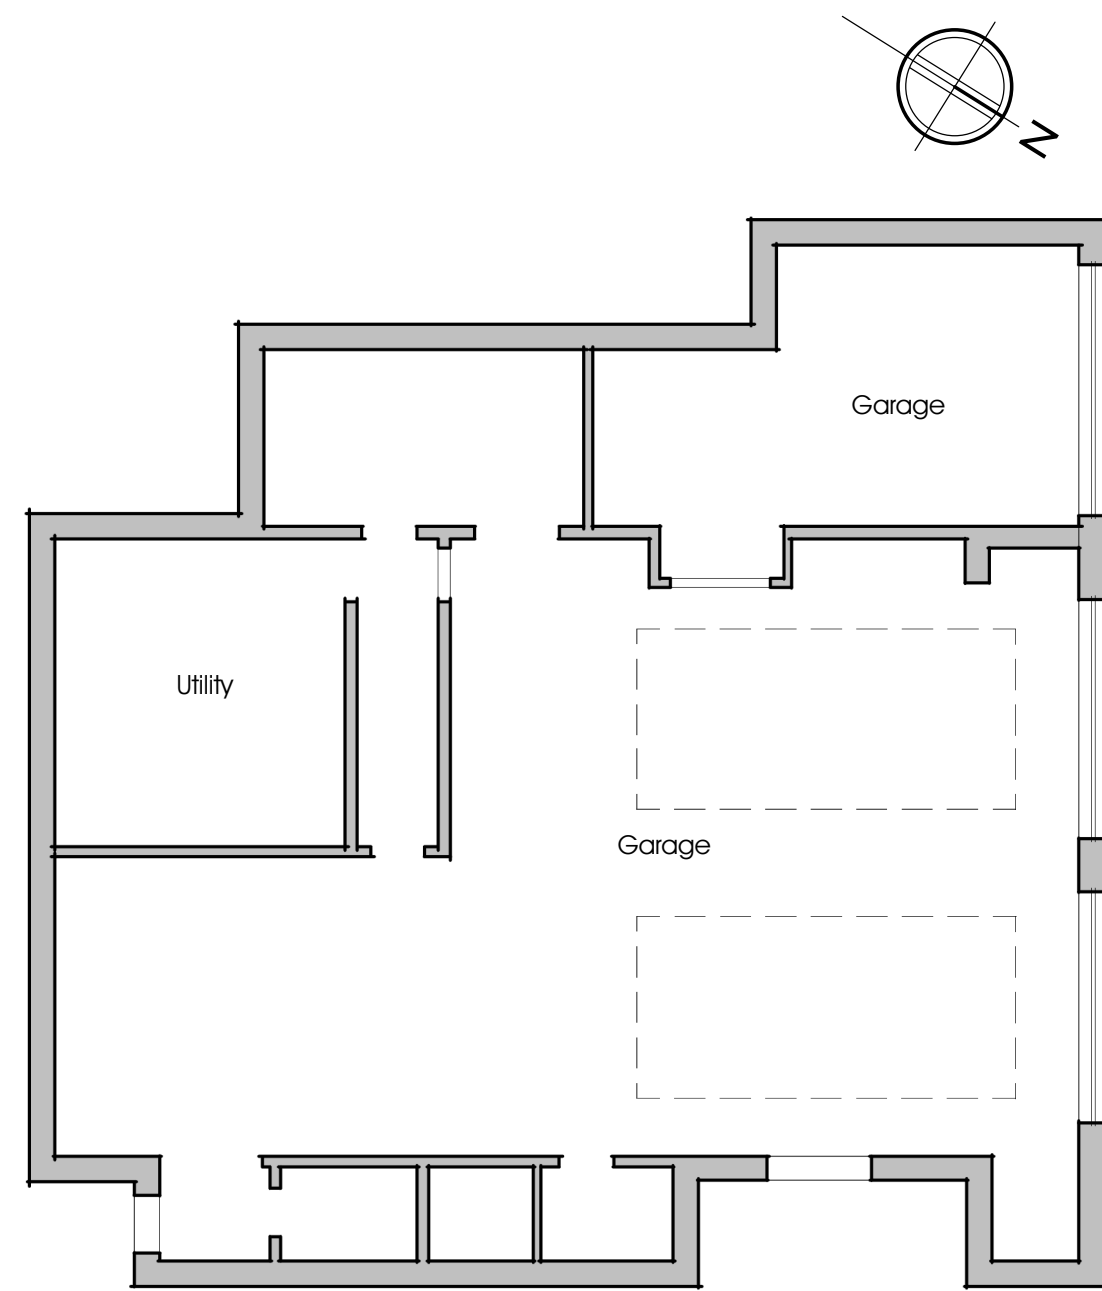


P1 Proposed Garage
1 : 100

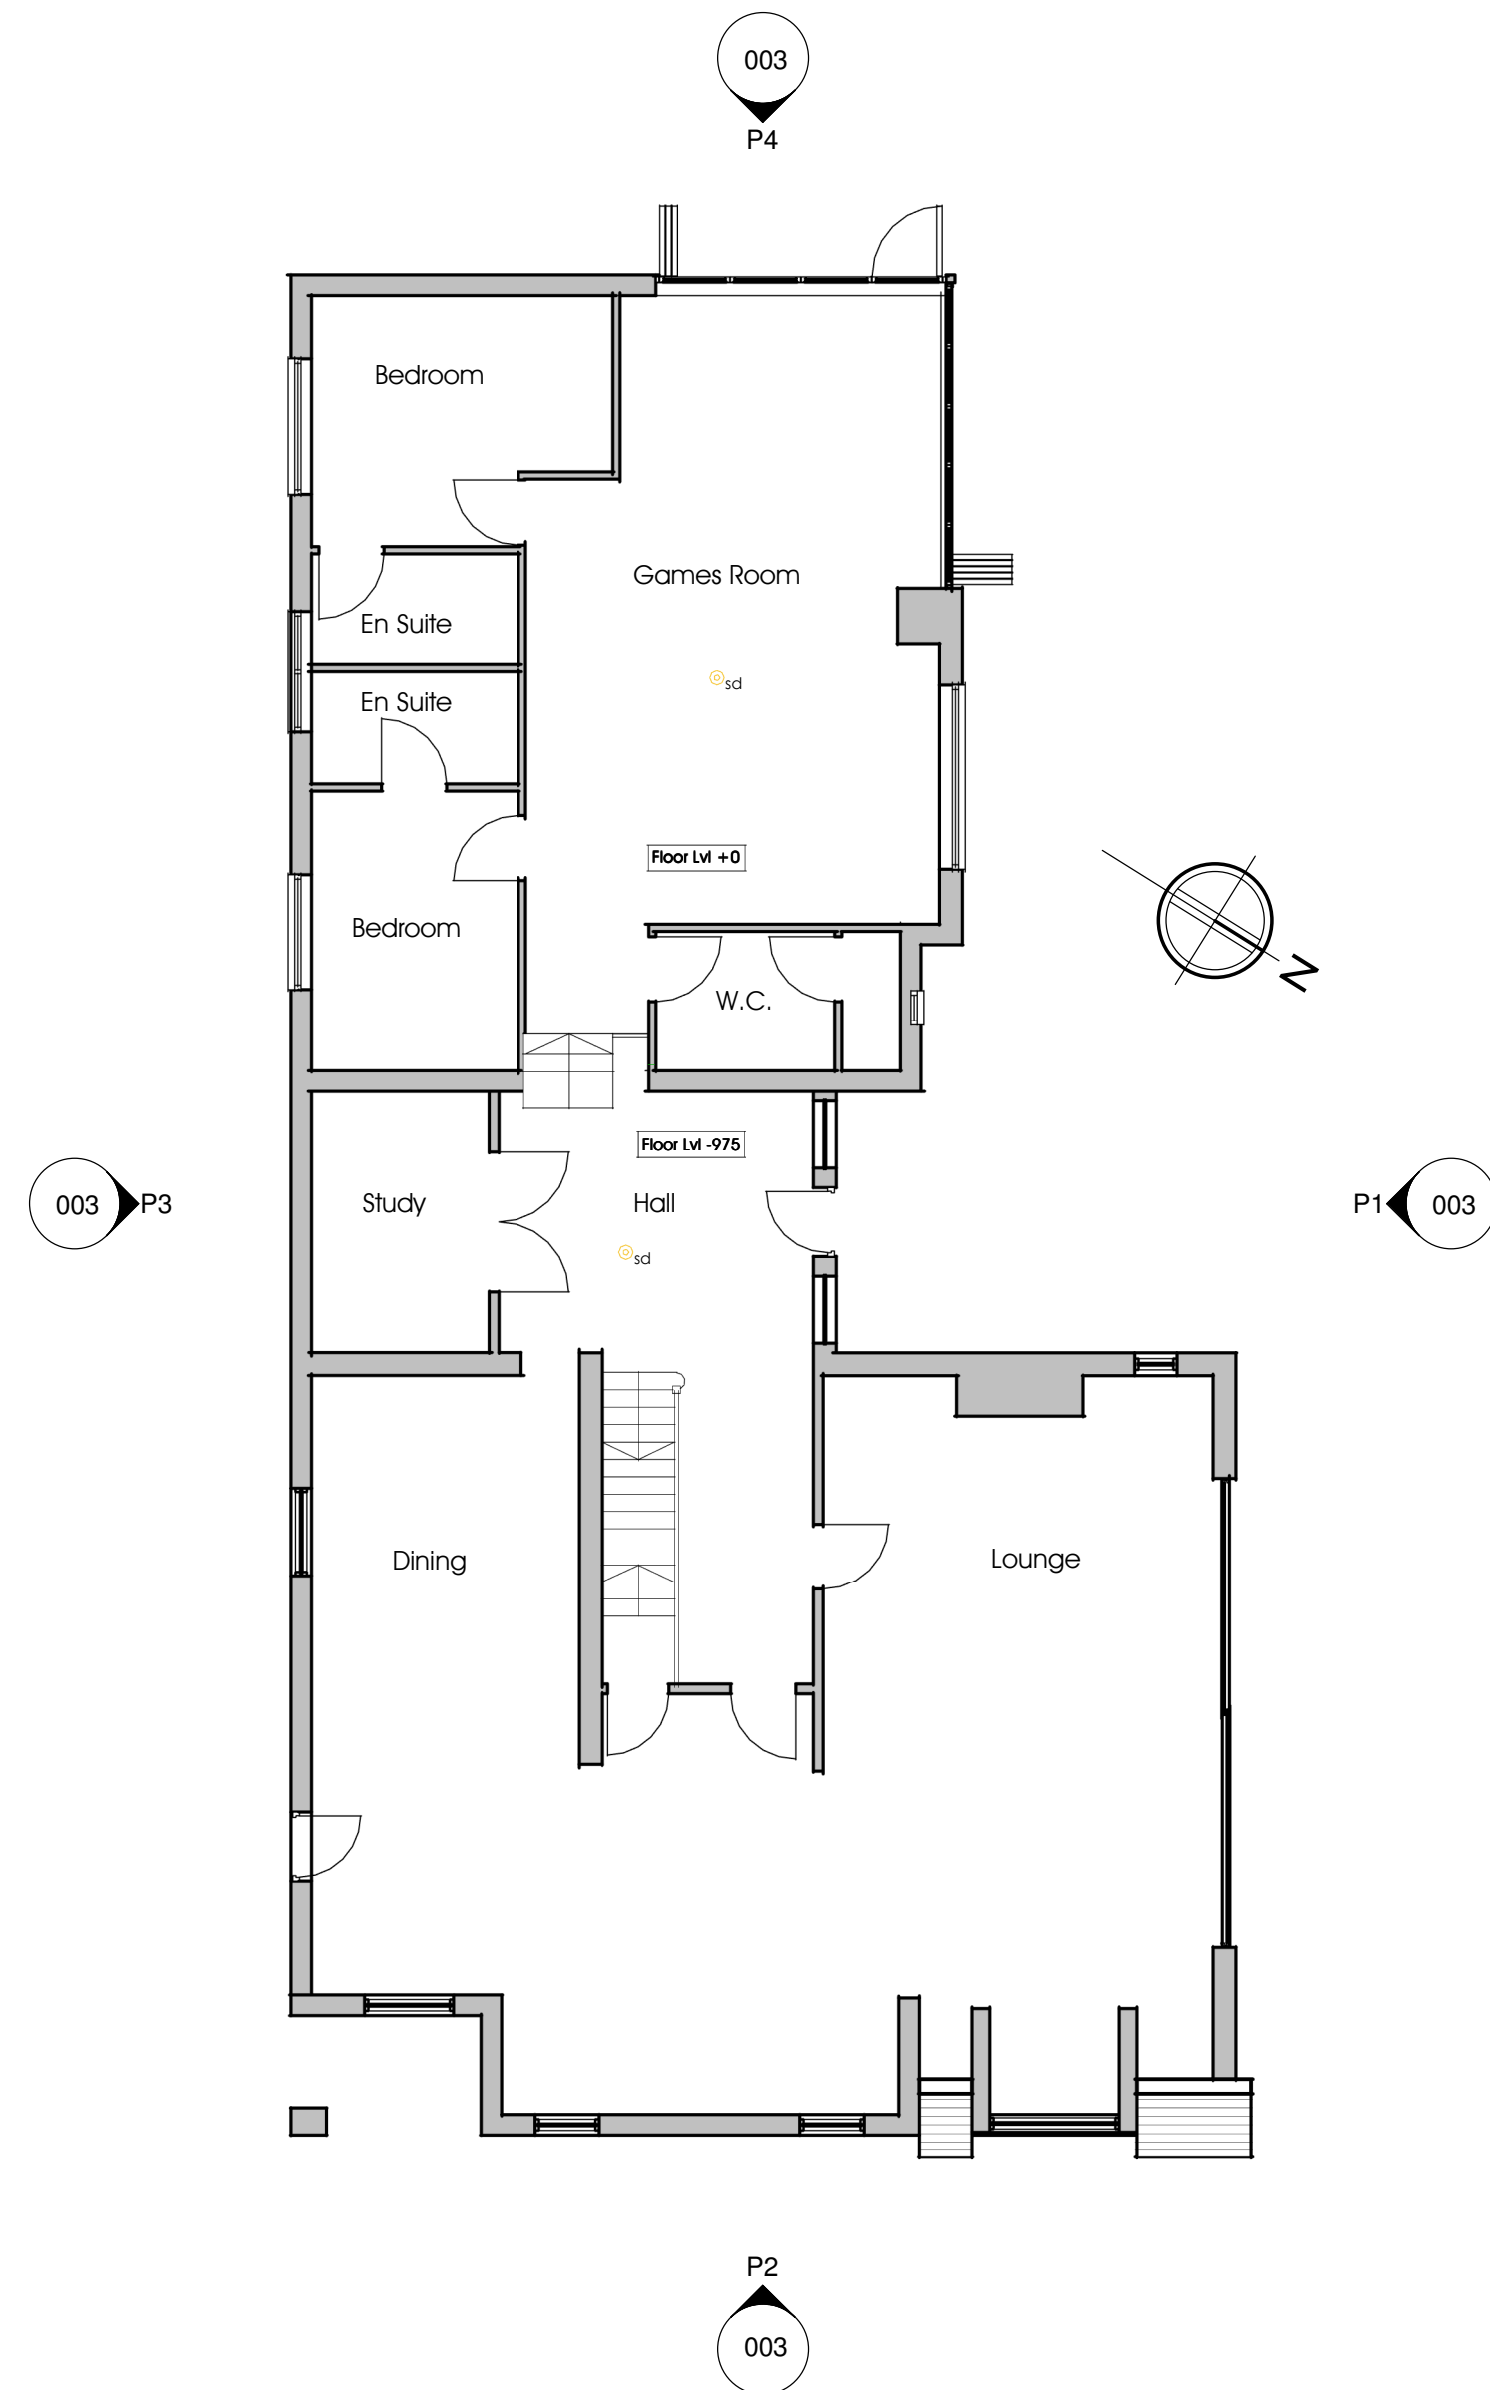


P2 Proposed Ground Floor
1 : 100

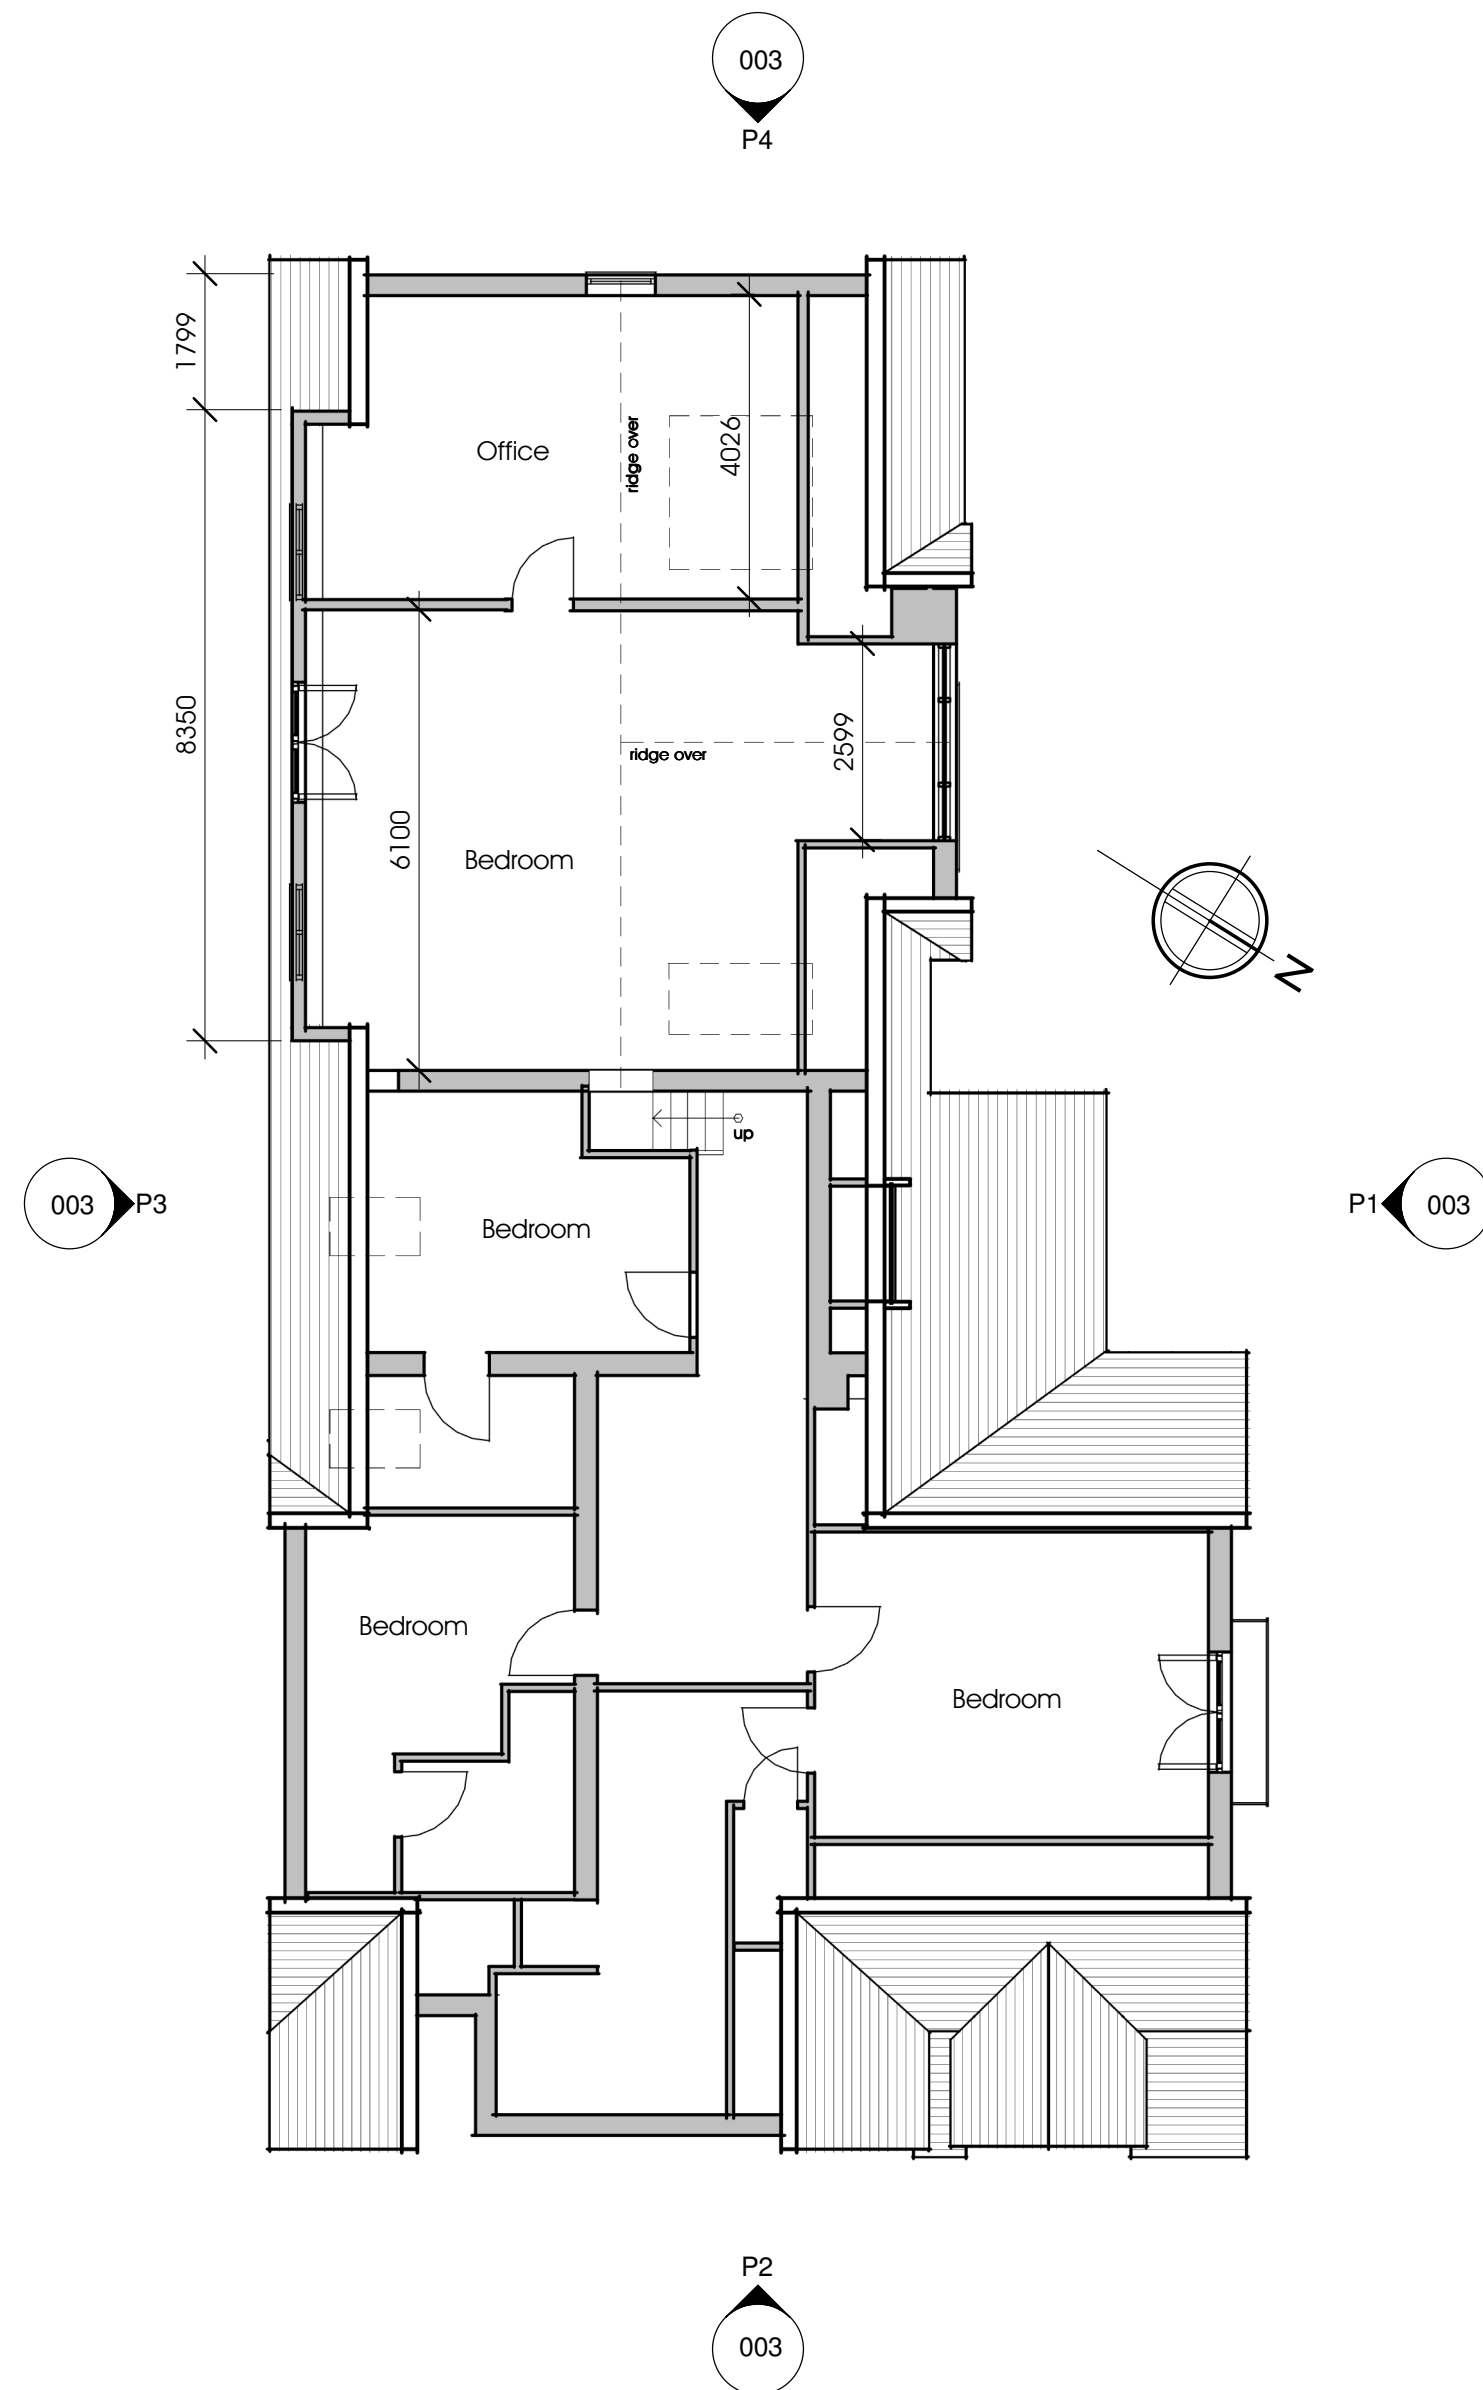

P3 Proposed First Floor
1 : 100

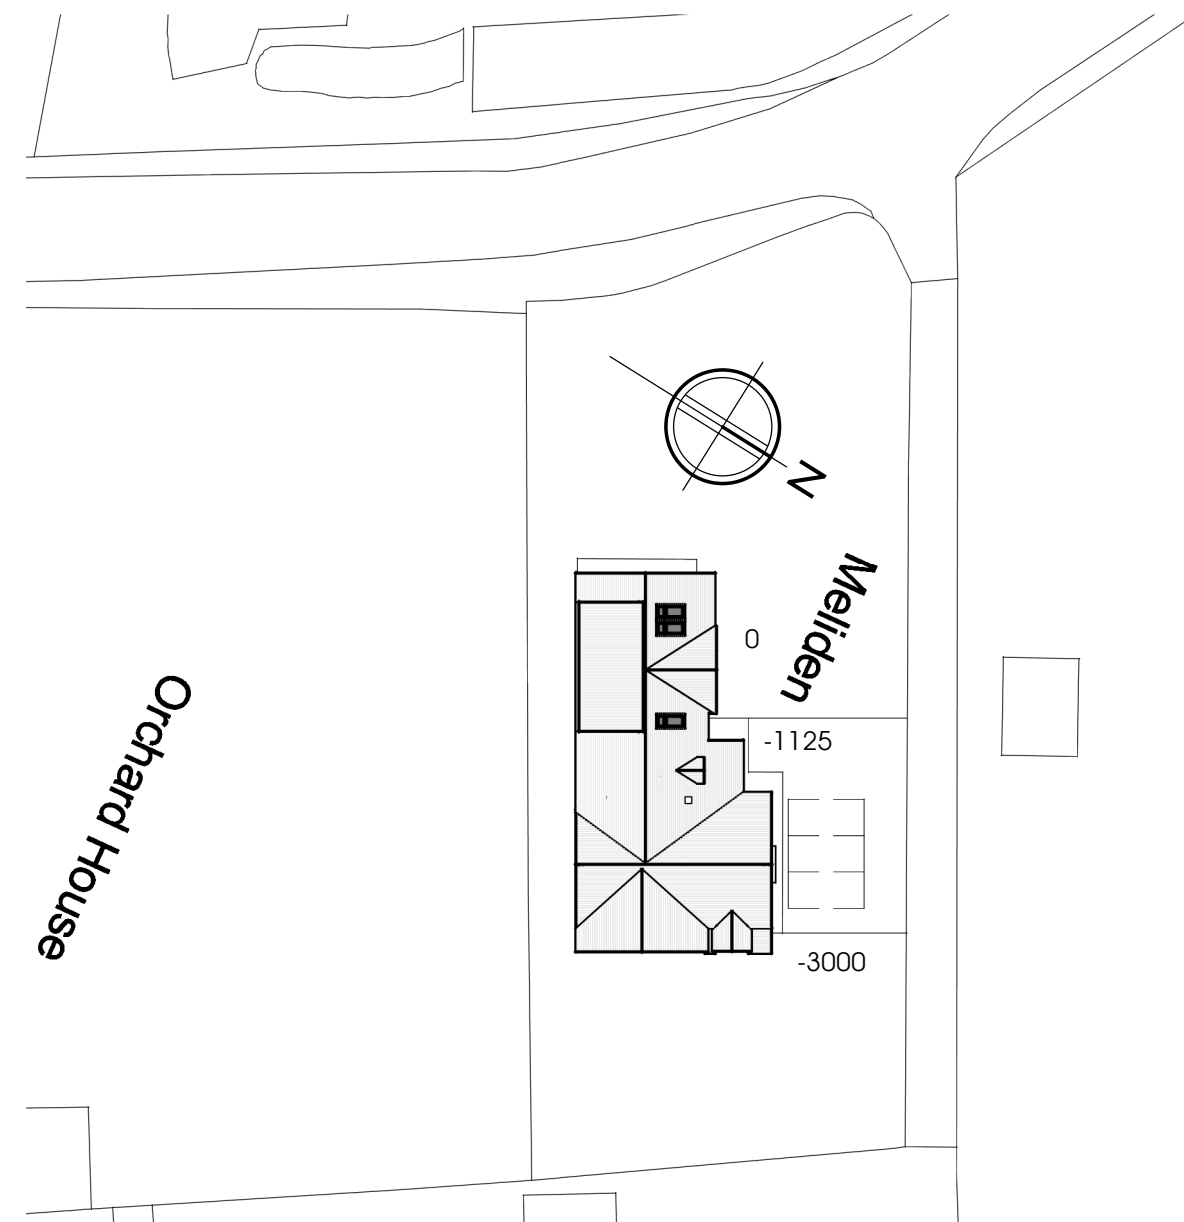

E4 Existing Site Plan
1 : 500

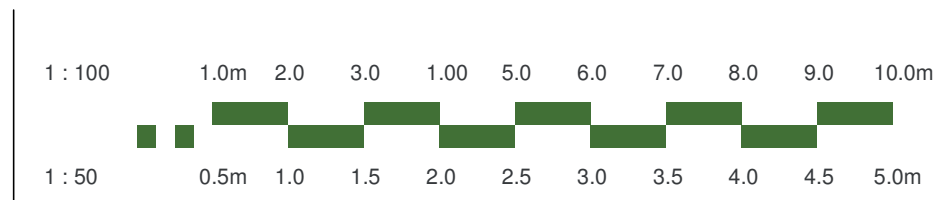

Note:
Do not scale drawing. All dimensions and levels to be checked on site and any discrepancies to be reported immediately before the commencement of work. Drawing to be read in conjunction with all relevant drawings and specifications.

aldrack
architecture • surveying • energy



PROJECT NAME & LOCATION
Meliden, Ribchester Road, Clayton LE Dale, BB1 9EE

DRAWING TITLE
Proposed Plans

PROJECT NO.	DWG NO.	REV.	DRAWN.	CHECK.
AN68	002		LB	GW
SCALE:		As indicated @ A1		

UNIT 5 CUNNINGHAM COURT
LIONS DRIVE
SHADSWORTH BUSINESS PARK
BLACKBURN
BB1 2GX
T: +44 (0) 1254 774943
E: INFO@ALDRACK.CO.UK

STATUS:	DATE:
Planning	26/01/24