


320240079P

45 DEGREE ANGLES (PLAN AND REAR ELEVATION)

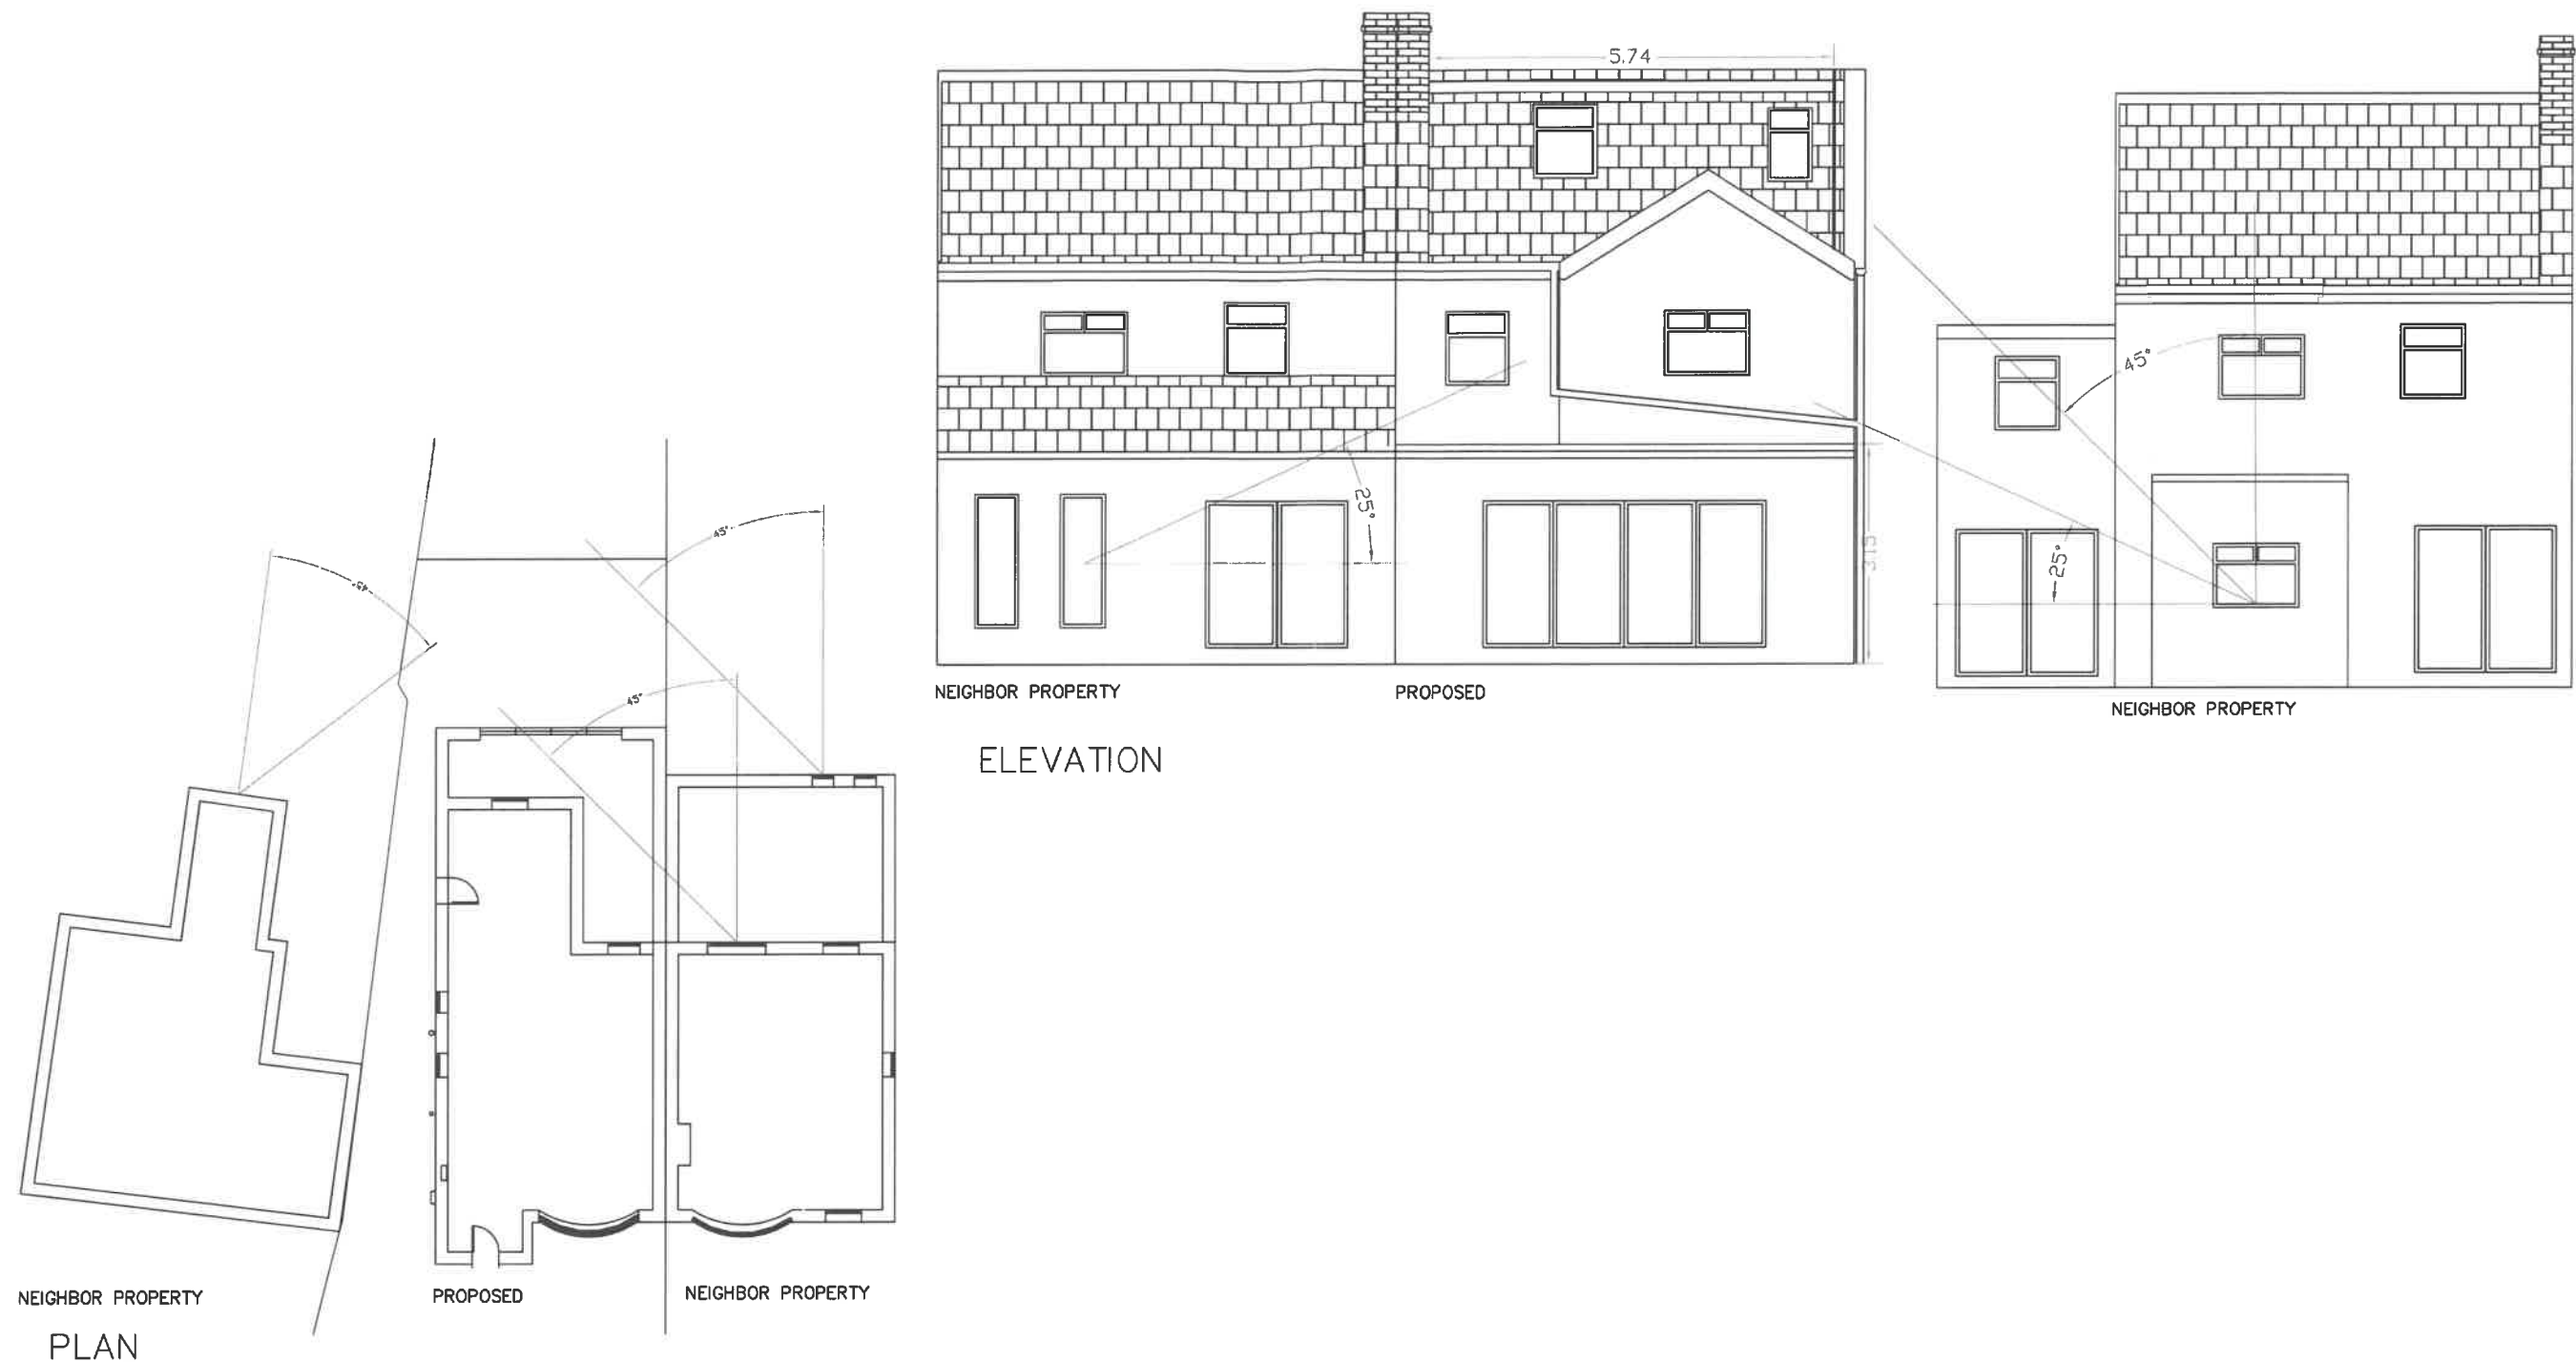

Revision notes:

Rev:	Date:	Notes:
A	30/08/2023	PLANNING ISSUE - 45 DEGREE ANGLES (PLAN AND ELEVATION)
B	08/01/2024	PLANNING ISSUE - 45 DEGREE ANGLES (PLAN AND ELEVATION) - RESUBMISSION

Drawn by:

AB

Client:

AB

Project:

302 PLECKGATE ROAD, RAMSGREAVE
BB1 8QU

Drawing Title:

45 DEGREE ANGLE (PLAN AND ELEVATION)
PLANNING ISSUE

Date:

08/01/2024

Scale @ A3:

1:100 & 1:200

Revision:

B

DRAWING NUMBER: A005

APPLICATION NO: 3/2023/0698