



# EXISTING PLAN


## EXISTING SITE PLAN

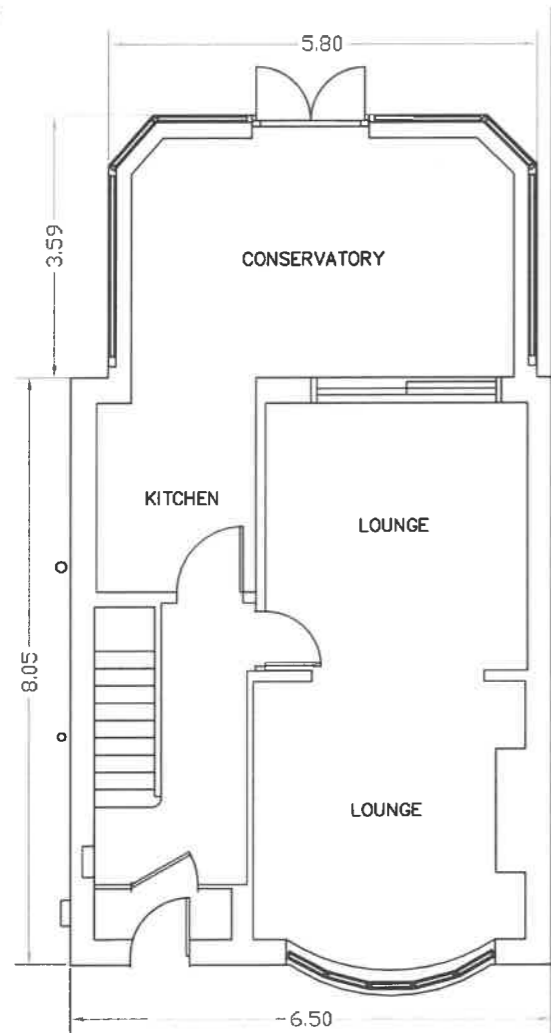


GROUND FLOOR

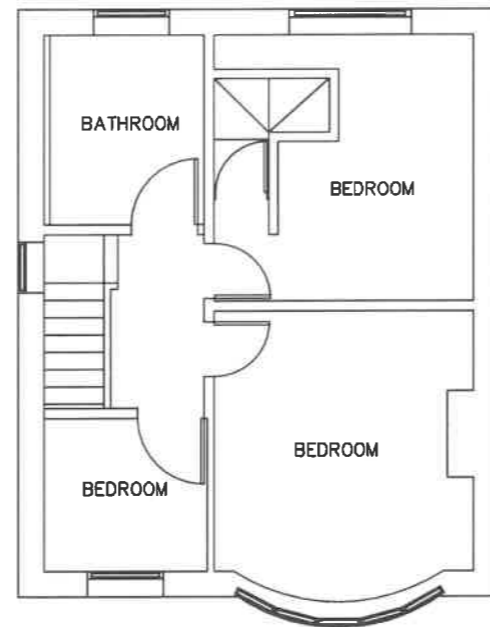

FIRST FLOOR

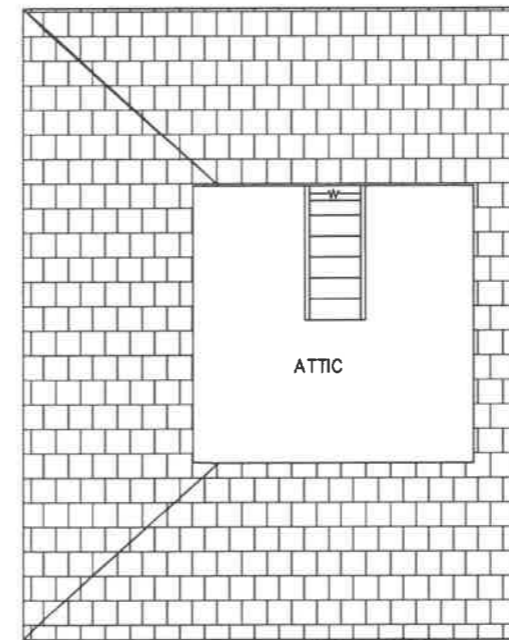

SECOND FLOOR

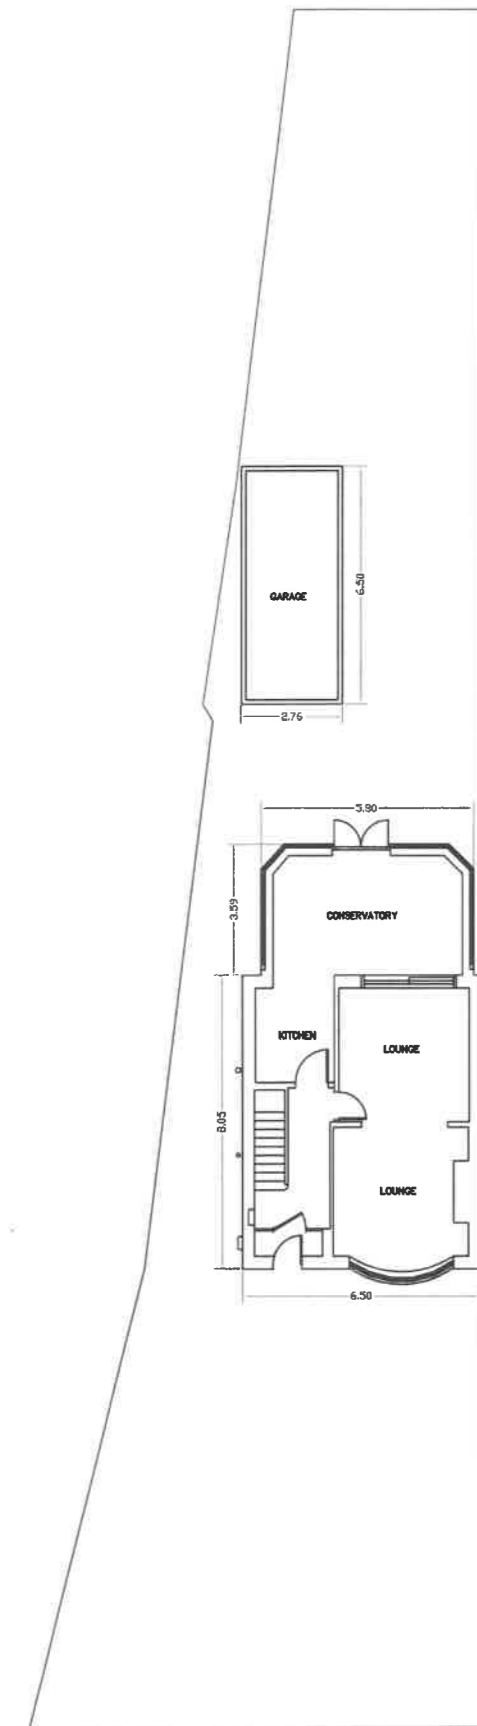

3202400792

**Revision notes:**

Rev:	Date:	Notes:
A	30/08/2023	PLANNING ISSUE - EXISTING PLAN
B	08/01/2024	PLANNING ISSUE - EXISTING PLAN (RESUBMISSION)

**Drawn by:**

AB

**Client:**

AB

**Project:**

302 PLECKGATE ROAD, RAMSGREAVE  
BB1 8QU

**Drawing Title:**

EXISTING PLAN  
PLANNING ISSUE

**Date:**

08/01/2024

**Scale @ A3:**

1:100, 1:250

**Revision:**

B

**DRAWING NUMBER:** A001

**APPLICATION NO:** 3/2023/0698