






front

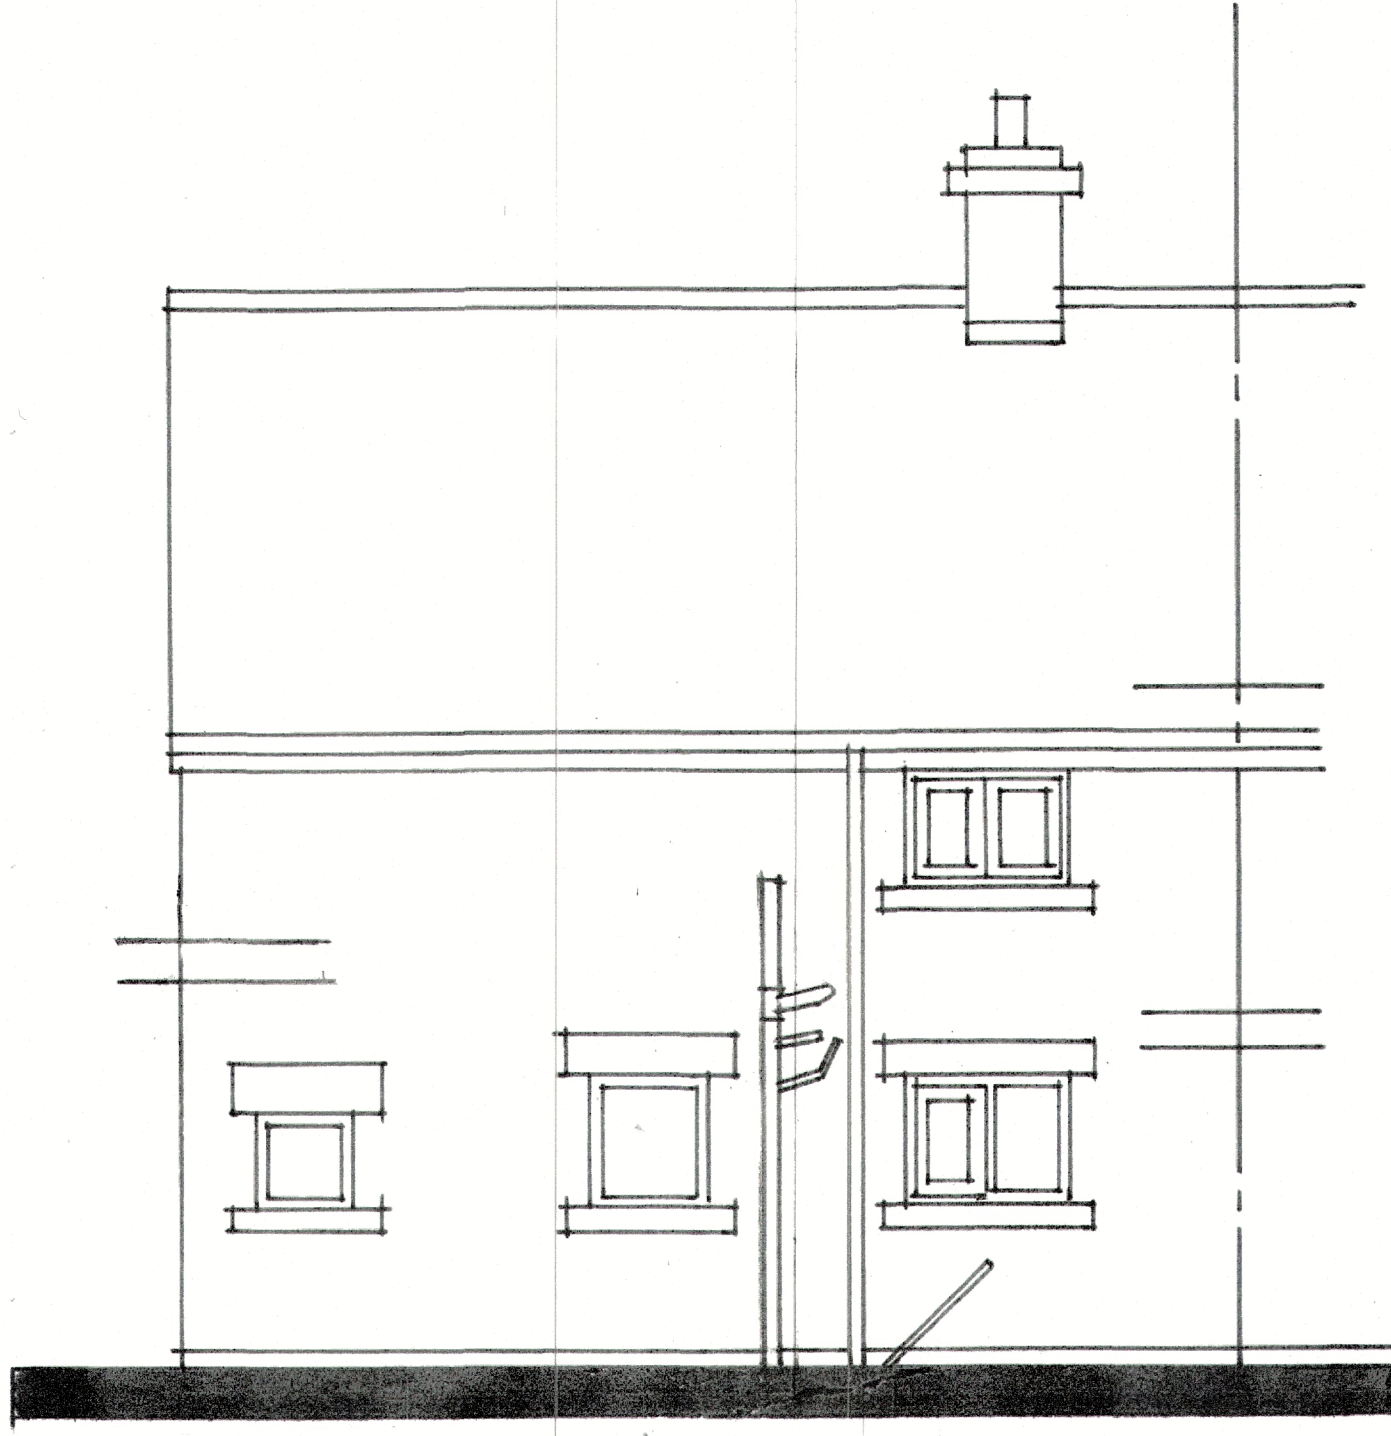



rear

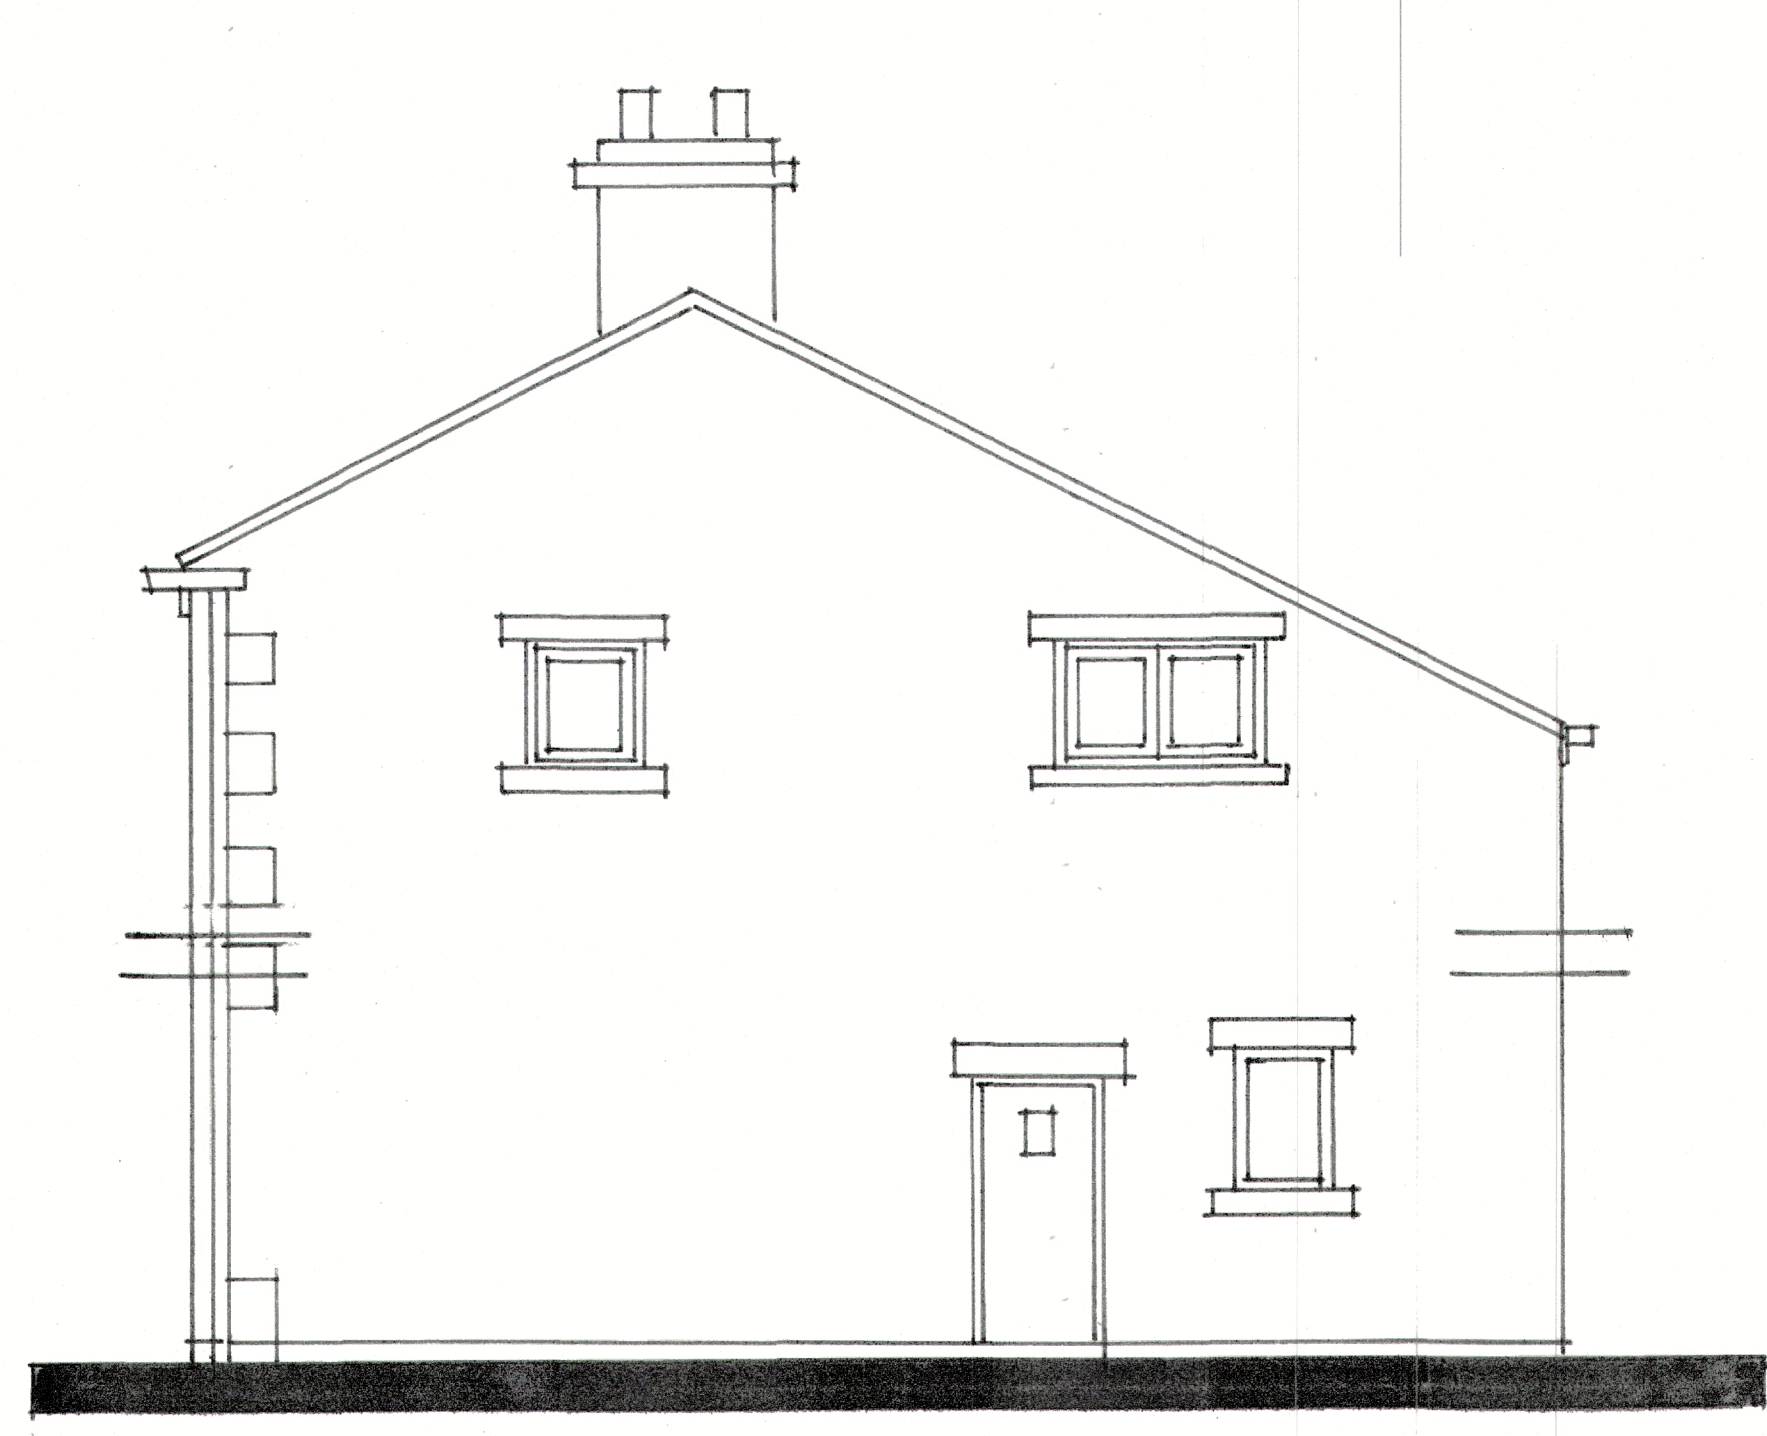

side

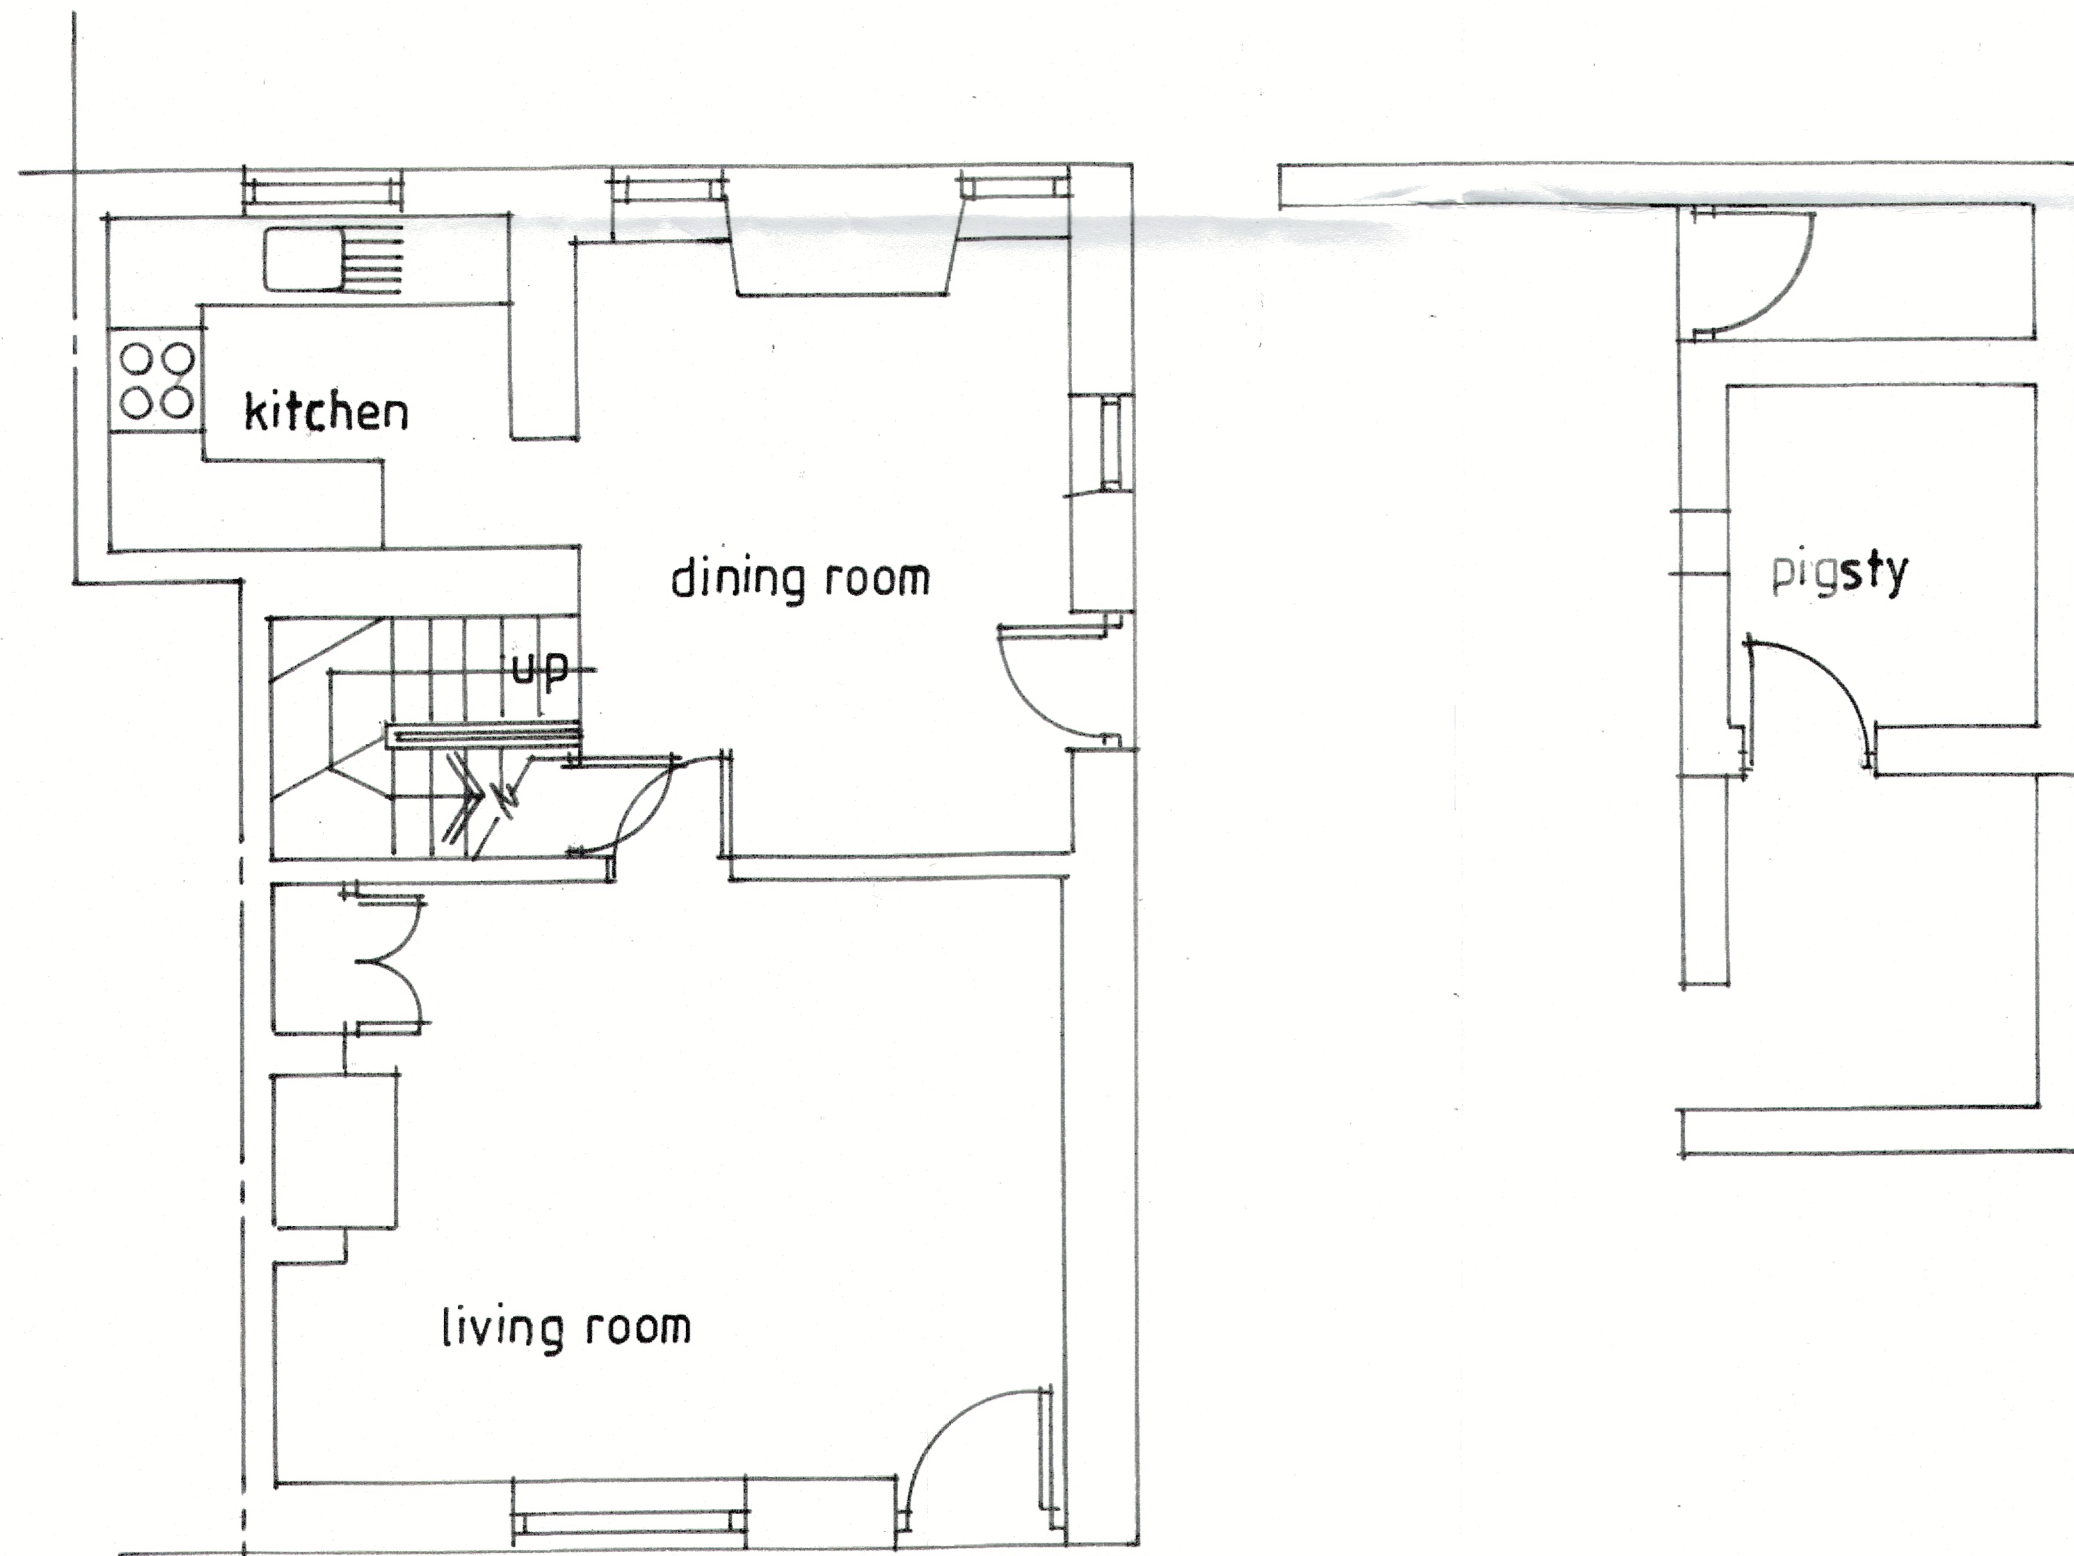

ground floor plan

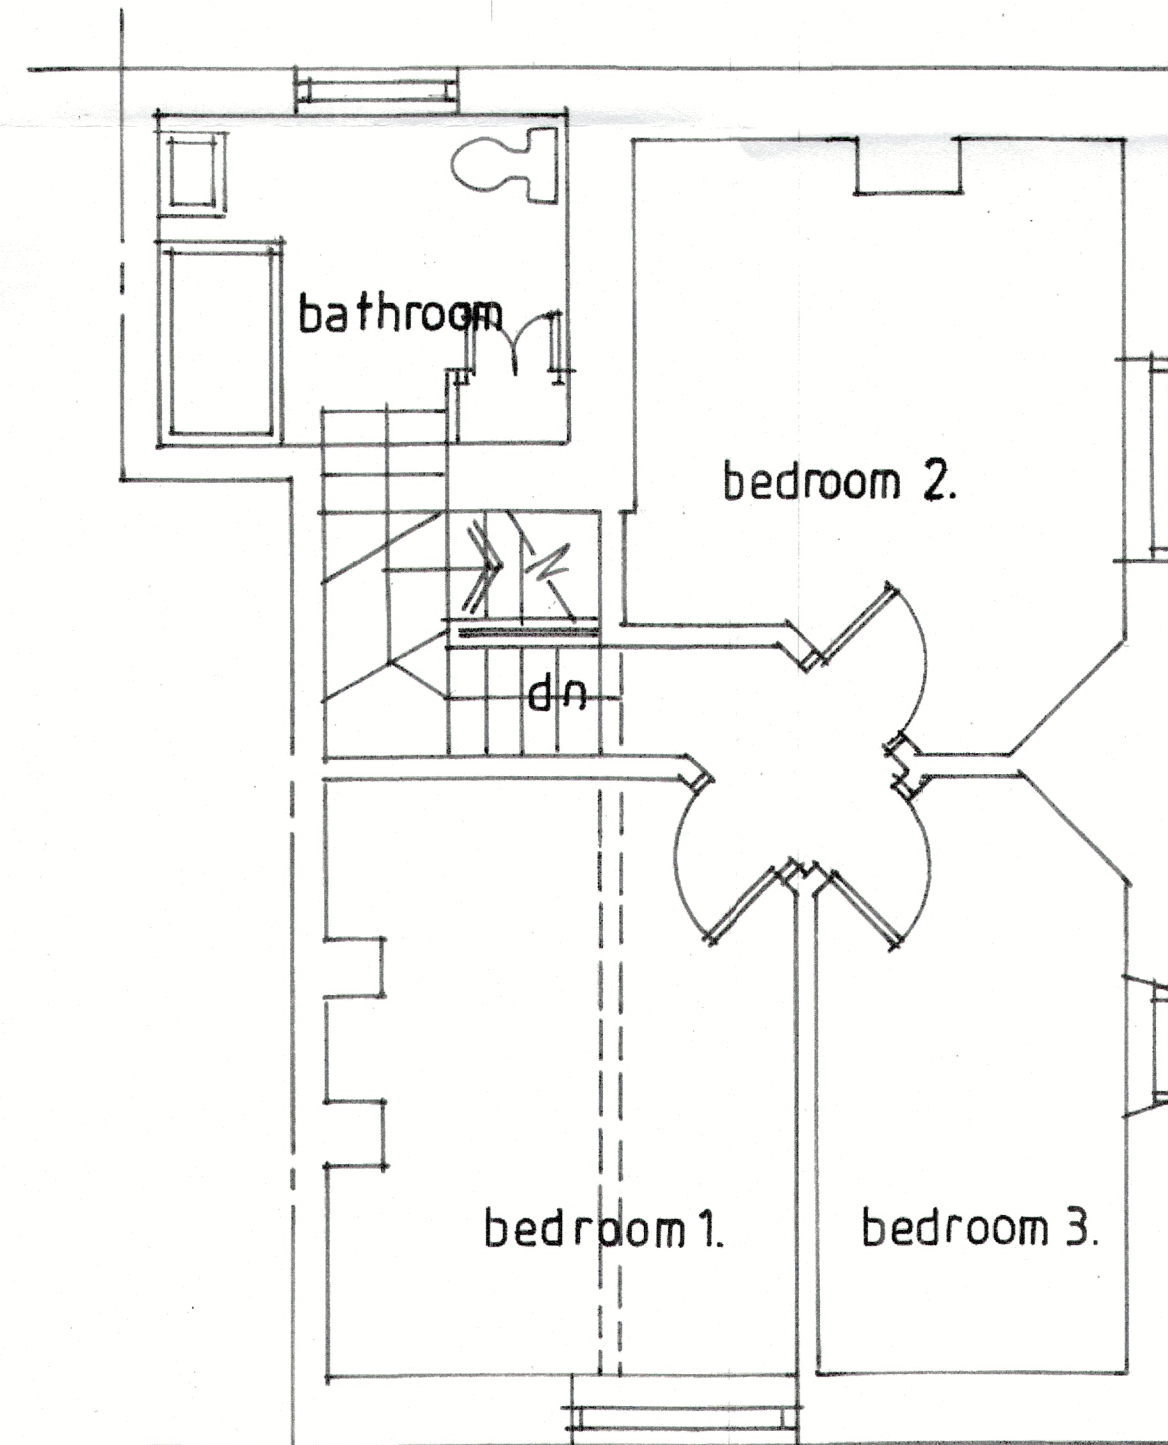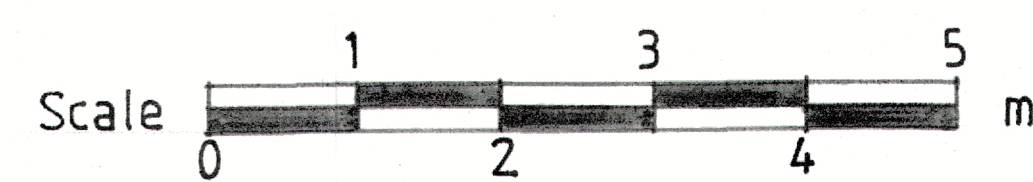

first floor plan

DRAWING TITLE	
EXISTING PLANS/ELEVATIONS	
PROJECT	
23 SMITHY ROW HURST GREEN	
Drawn	Checked
Date	Scale
DEC 2023	1:50
DRAWING NO.	REV.
1.	