


- MATERIALS KEY
- 1. DRY STONE WALLING
 - 2. SMOOTH SYNTHETIC RENDER
 - 3. ALUMINIUM WINDOWS
 - 4. GLASS BALUSTRADE
 - 5. NATURAL SLATE
 - 6. 1500MM HIGH COMPOSITE BOUNDARY FENCE AND HEDGE
 - 7. BIRD BOX

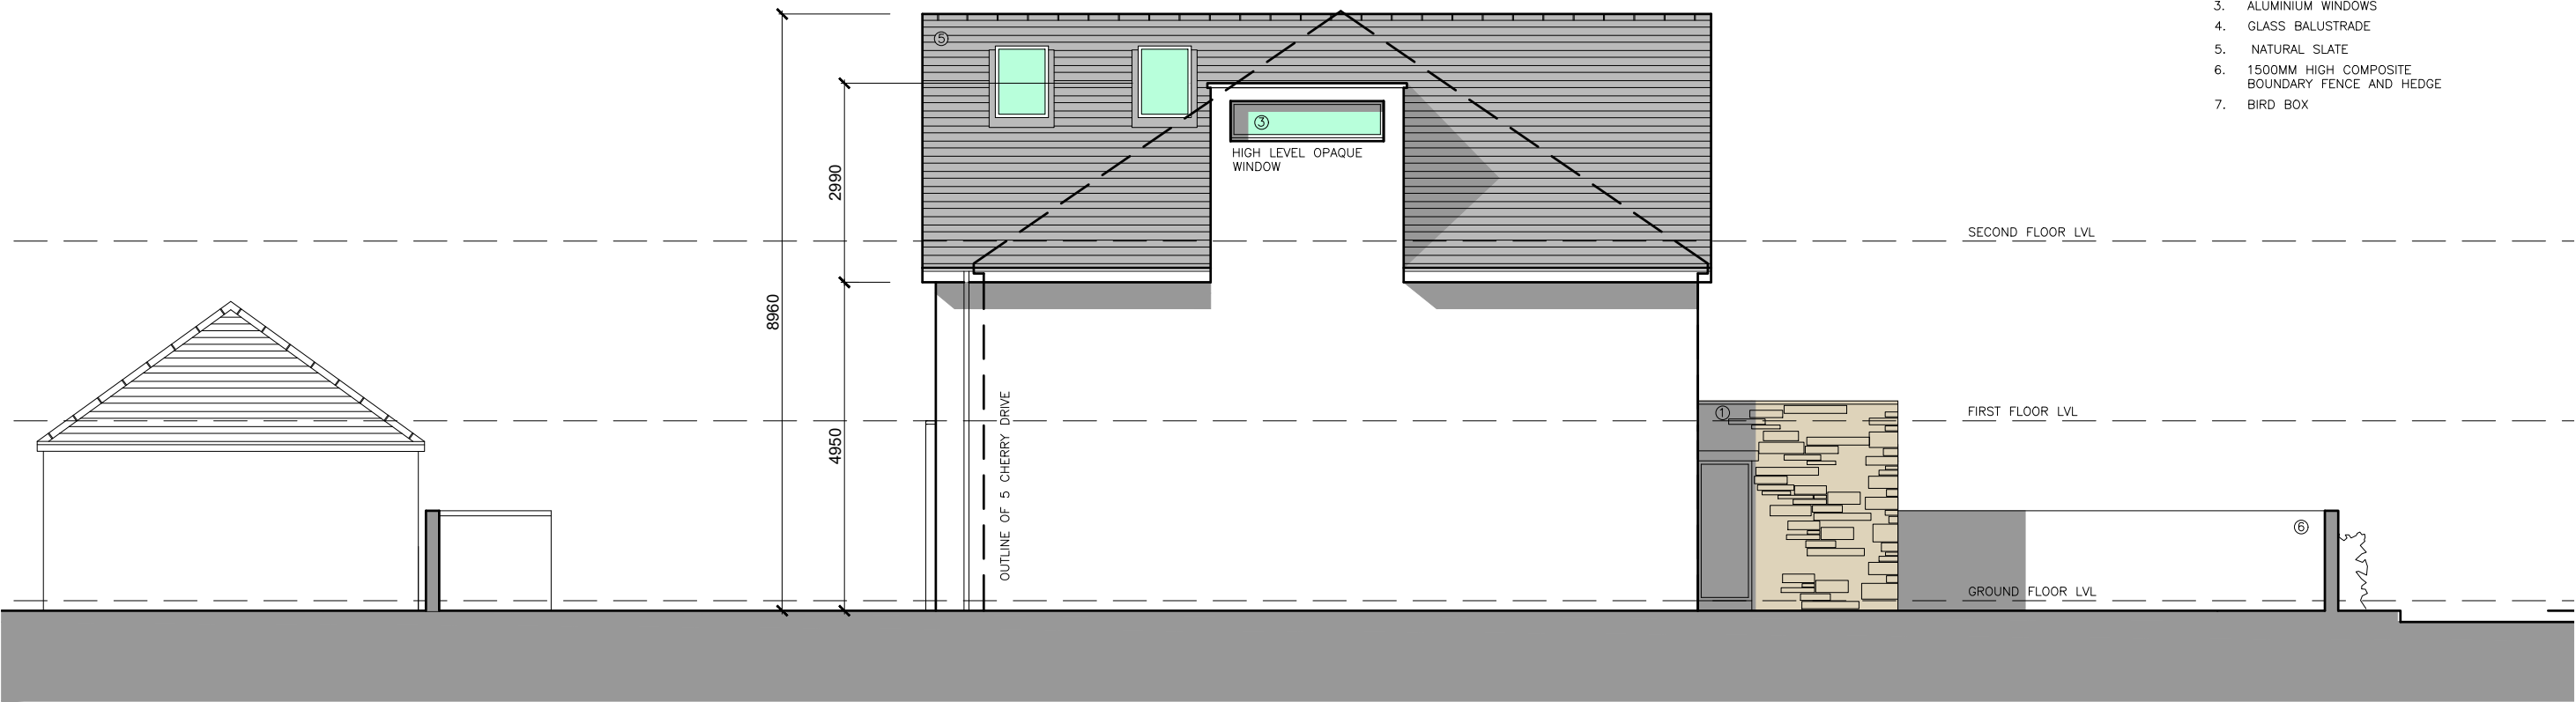

PROPOSED
SOUTH WEST ELEVATION (3)



PROPOSED
NORTH EAST ELEVATION (4)

©aw+a architects ltd 2020 | This Drawing is to be read in conjunction with all other project associated drawings and information. Do not scale from this drawing. Report all errors, omissions and discrepancies to drawing author prior to construction or manufacture. This drawing is copyright and is the property of aw+a architects ltd

aw+a

architects

Private Residential | Housing | Commercial | Conservation | Domestic

Tel: 01254 485848

Email: info@aw-aarchitects.com | Web: www.aw-aarchitects.com

Robinson's Barn

Worston

Clitheroe

Lancs

B87 1QA

arb

Architects Registration Board

Client MR & MRS PRESTON	Scale 1:100	Sheet Size A3	Job Number 23-019	Drawn By AW	Checked AW
Project LAND ADJACENT EDEN GARDENS PROPOSED DWELLING	Drawing Title PROPOSED ELEVATIONS 2	Drawing Status PLANNING	Drawing Number PL06	Revision B	First Issue -