




East and West Elevation:

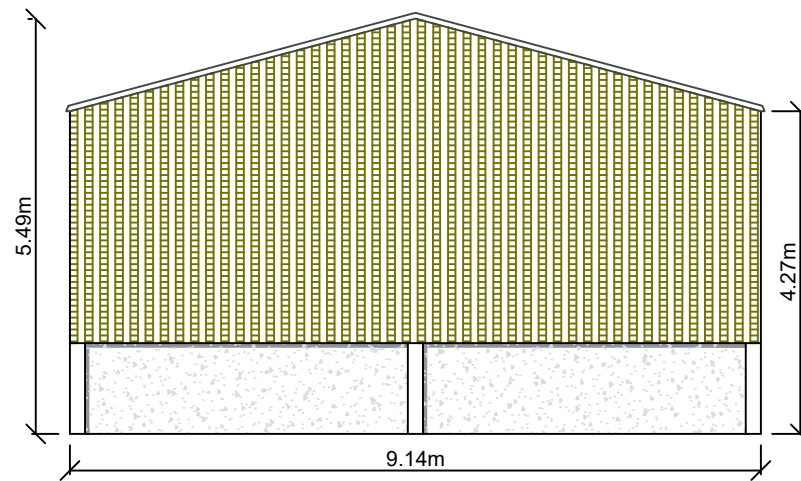

North Elevation:

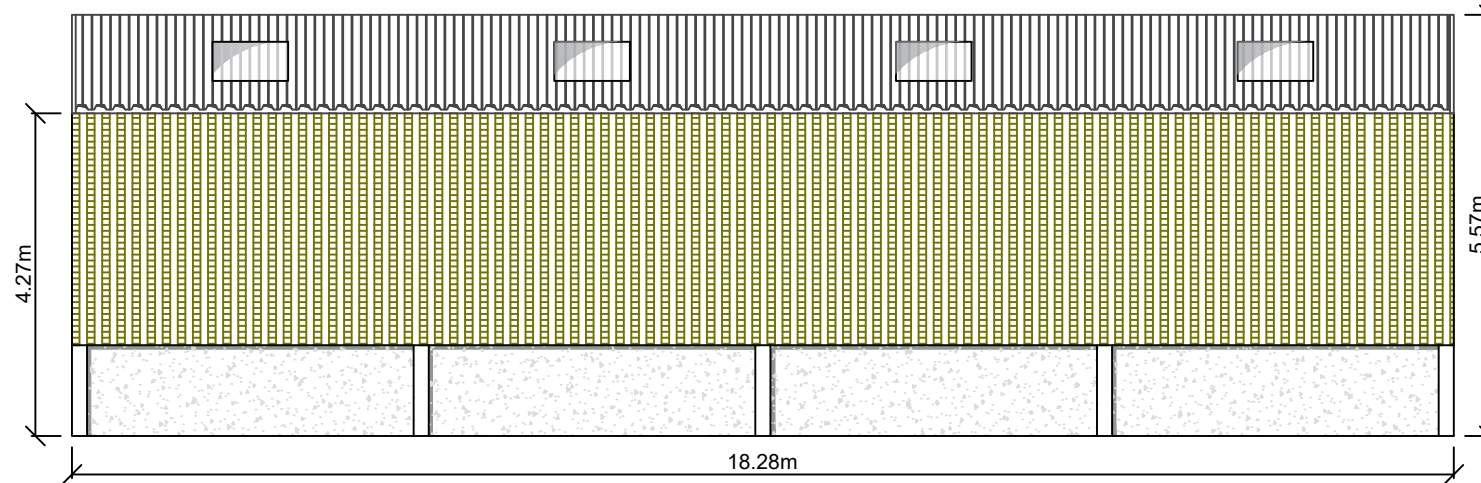

South Elevation:

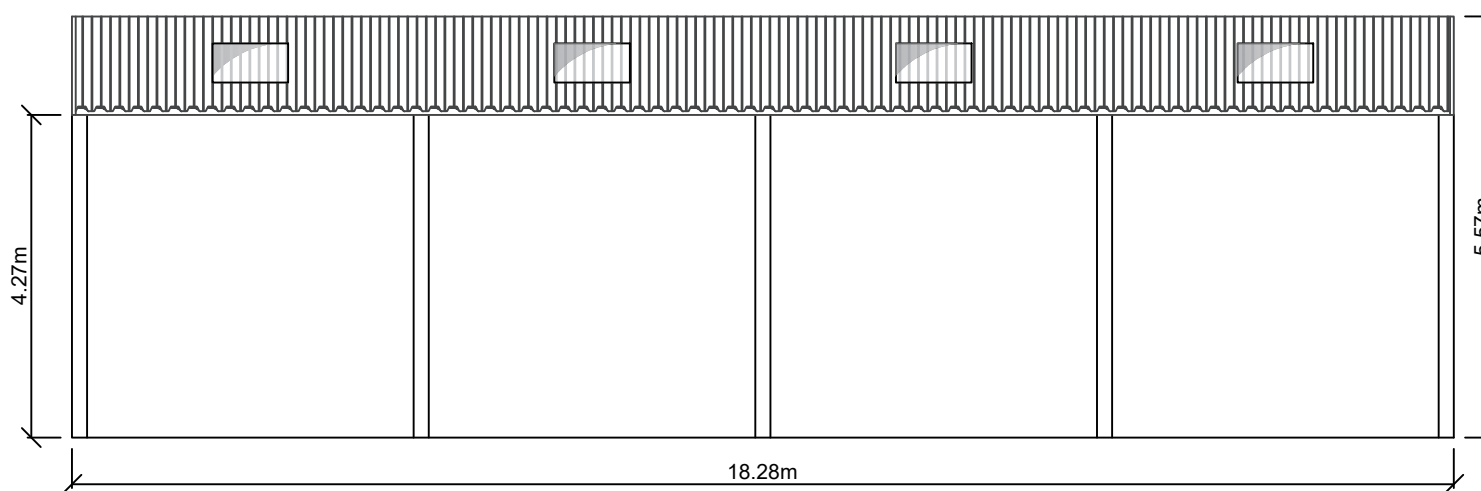

Dwg No.: OT169-3

Revision:

Client: A & S Bullock

Address: Plane Trees Farm,
Chaigley, Clitheroe, Lancashire,
BB7 3LT

Project: General Purpose
Agricultural Building

Title: Elevations

Date: 01 February 2024

Drawn by: O Turvill



Scale 1:100

Sheet Size A3