

Roof Plan:

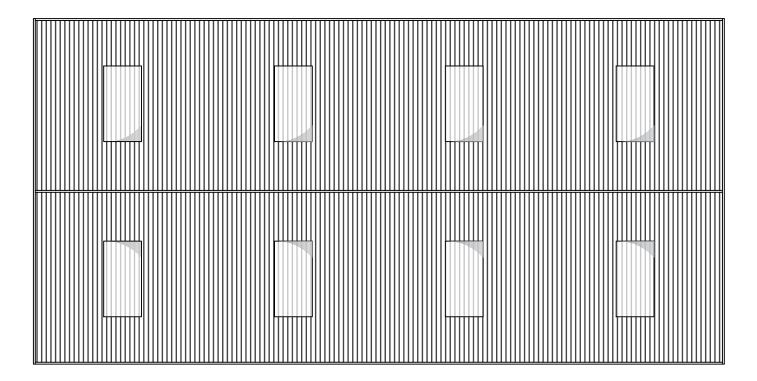

Floor Plan:

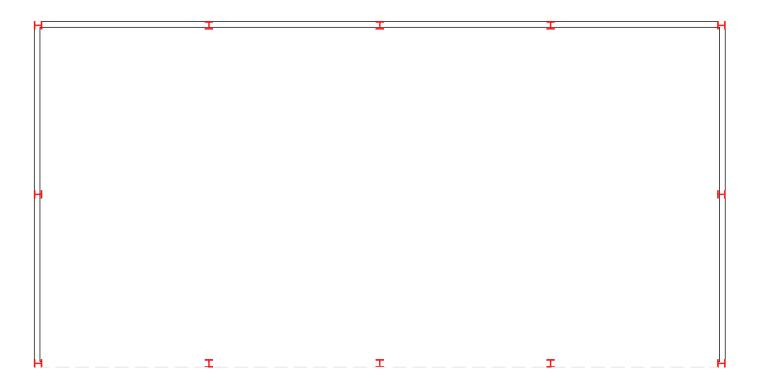





Dwg No.: OT169-4

Revision:

Client: A & S Bullock

Address: Plane Trees Farm, Chaigley, Clitheroe, Lancashire, BB7 3LT

Project: General Purpose Agricultural Building

Title: Floor and Roof Plan

Date: 01 February 2024 Drawn by: O Turvill

O Metres 2 Scale 1:100 Sheet Size A3