



Do not scale off this drawing. All discrepancies to be reported to Portakabin Limited.

Rev:	Date:	Description:	By:	Chk:
P01	15.08.23	First Issue	KS	DB
P02	21.09.23	Additional module added per floor at the clients request. Internal layouts revised to suit	RGH	SPM
P03	02.10.23	GIFA amended	DB	RGH

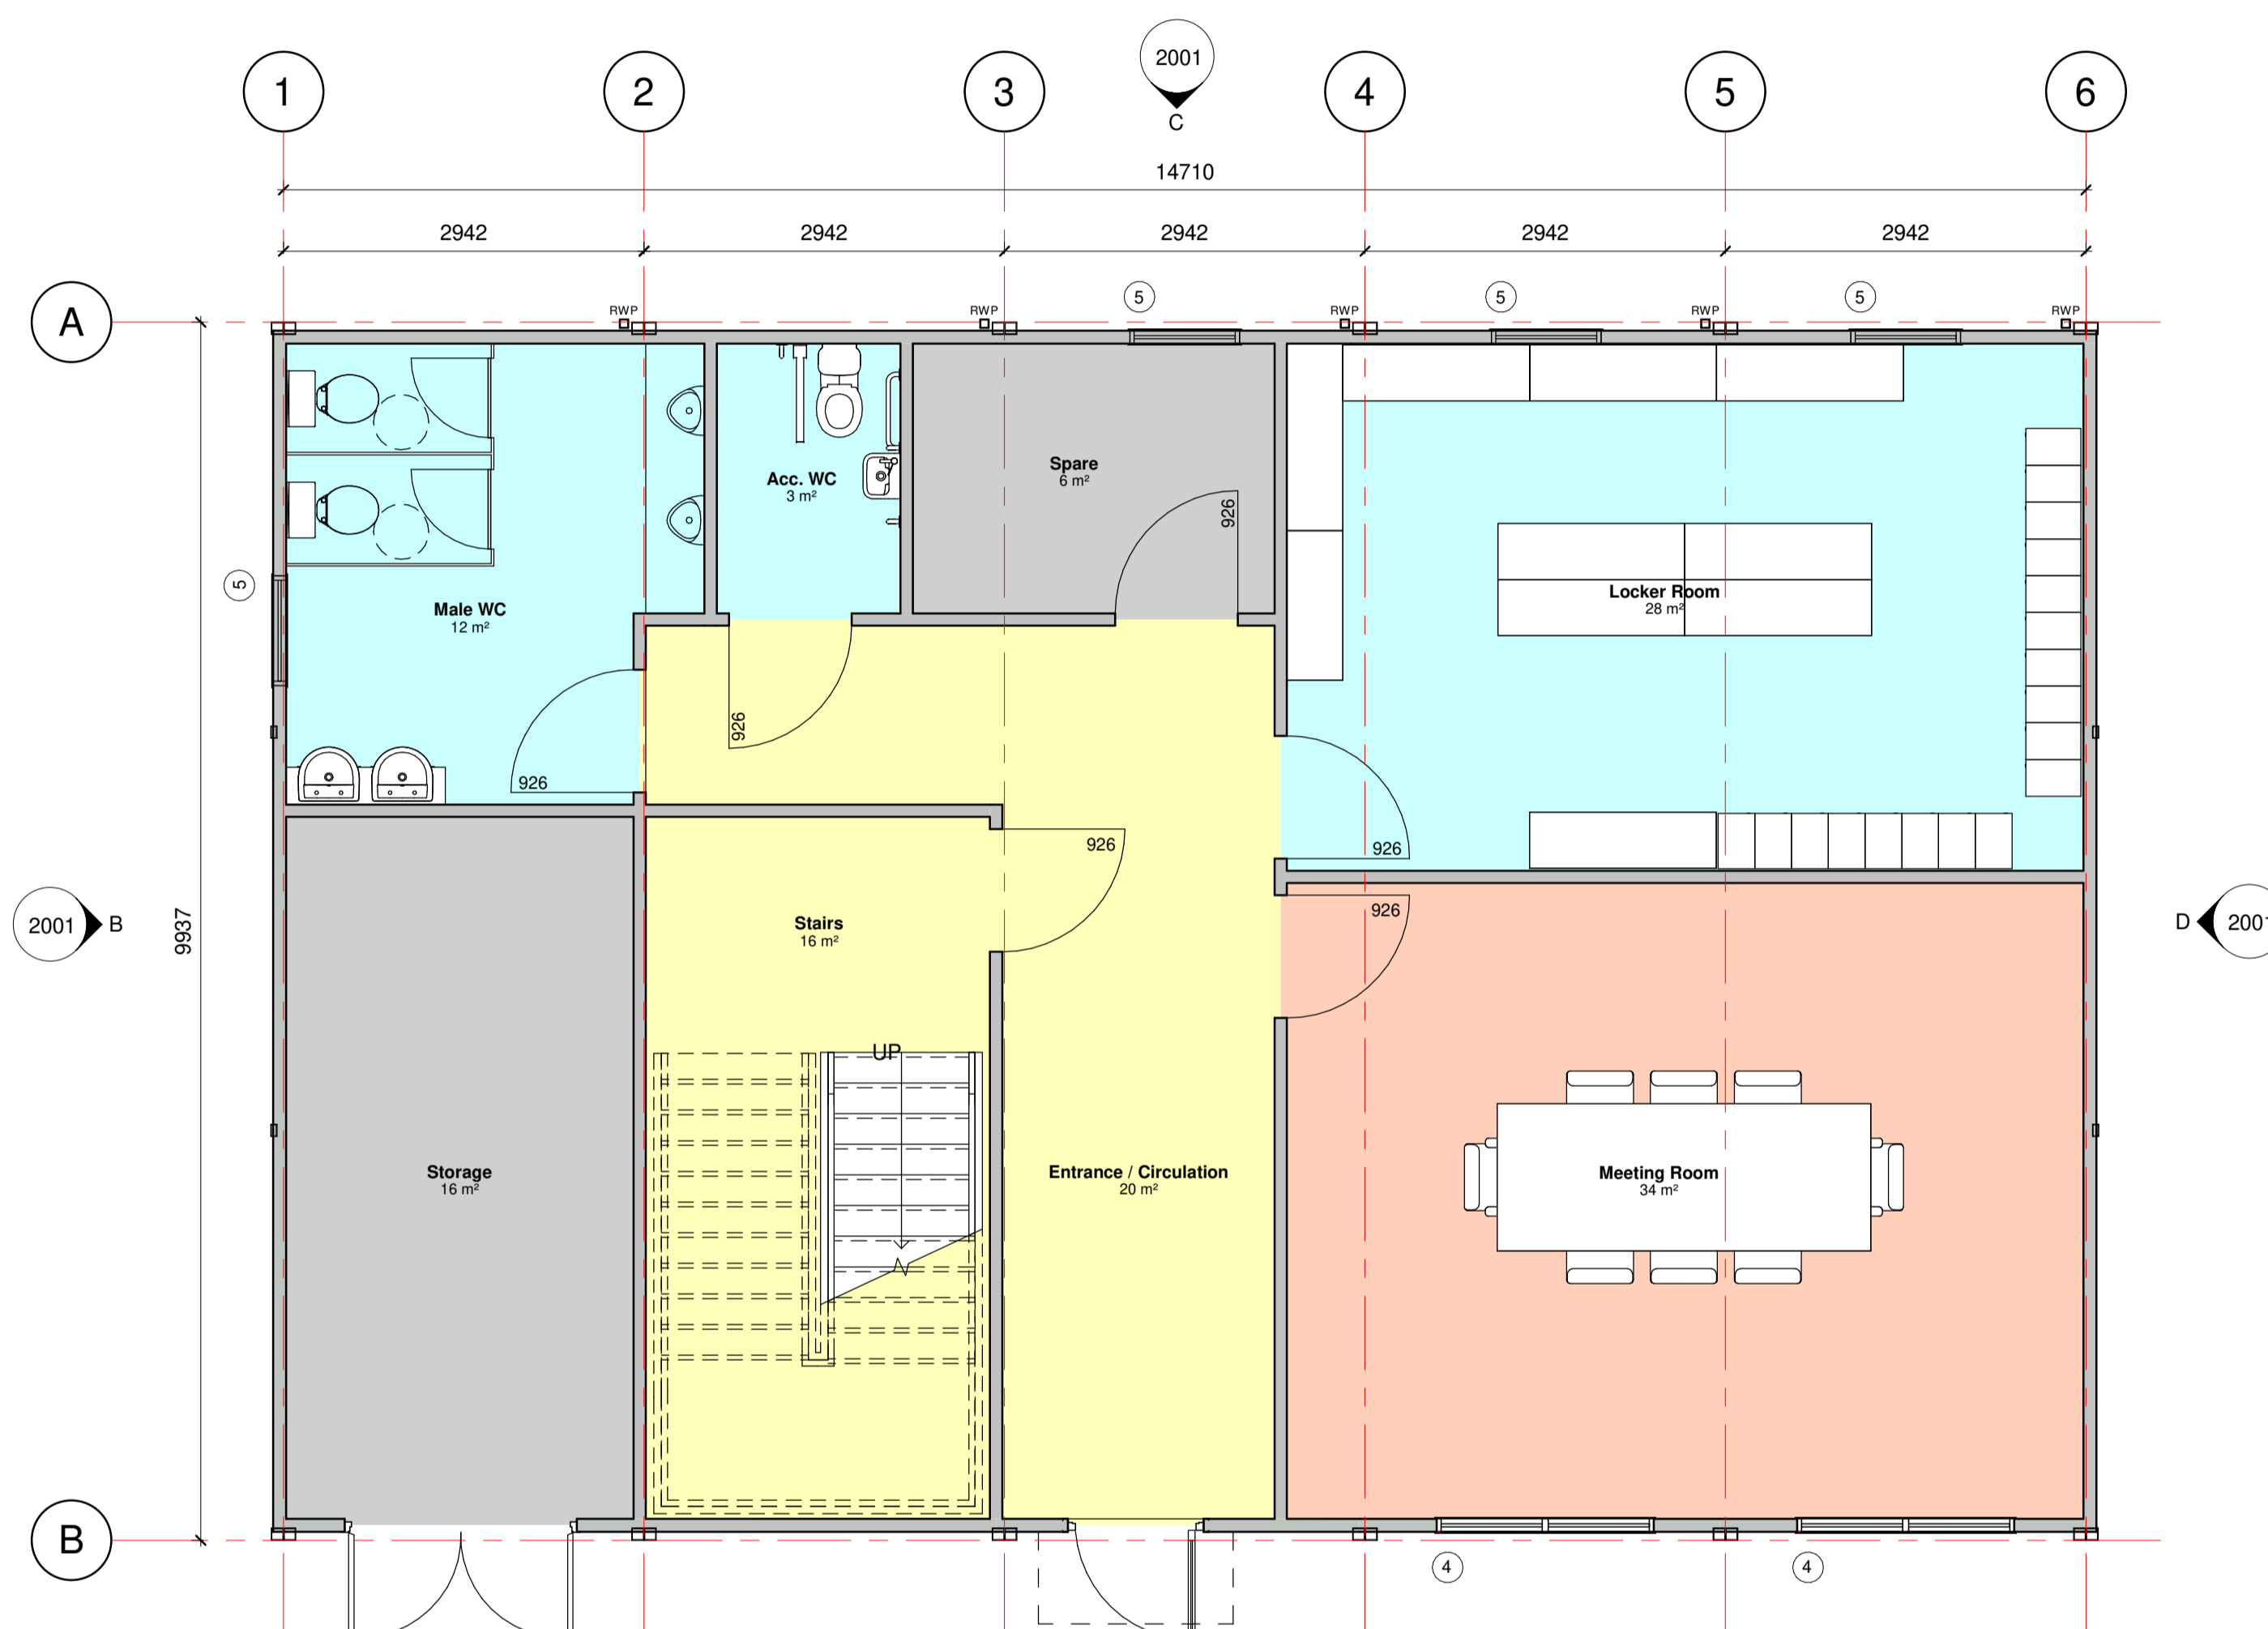

Ground Floor Plan

1 : 50
GIFA: 140.622 m²

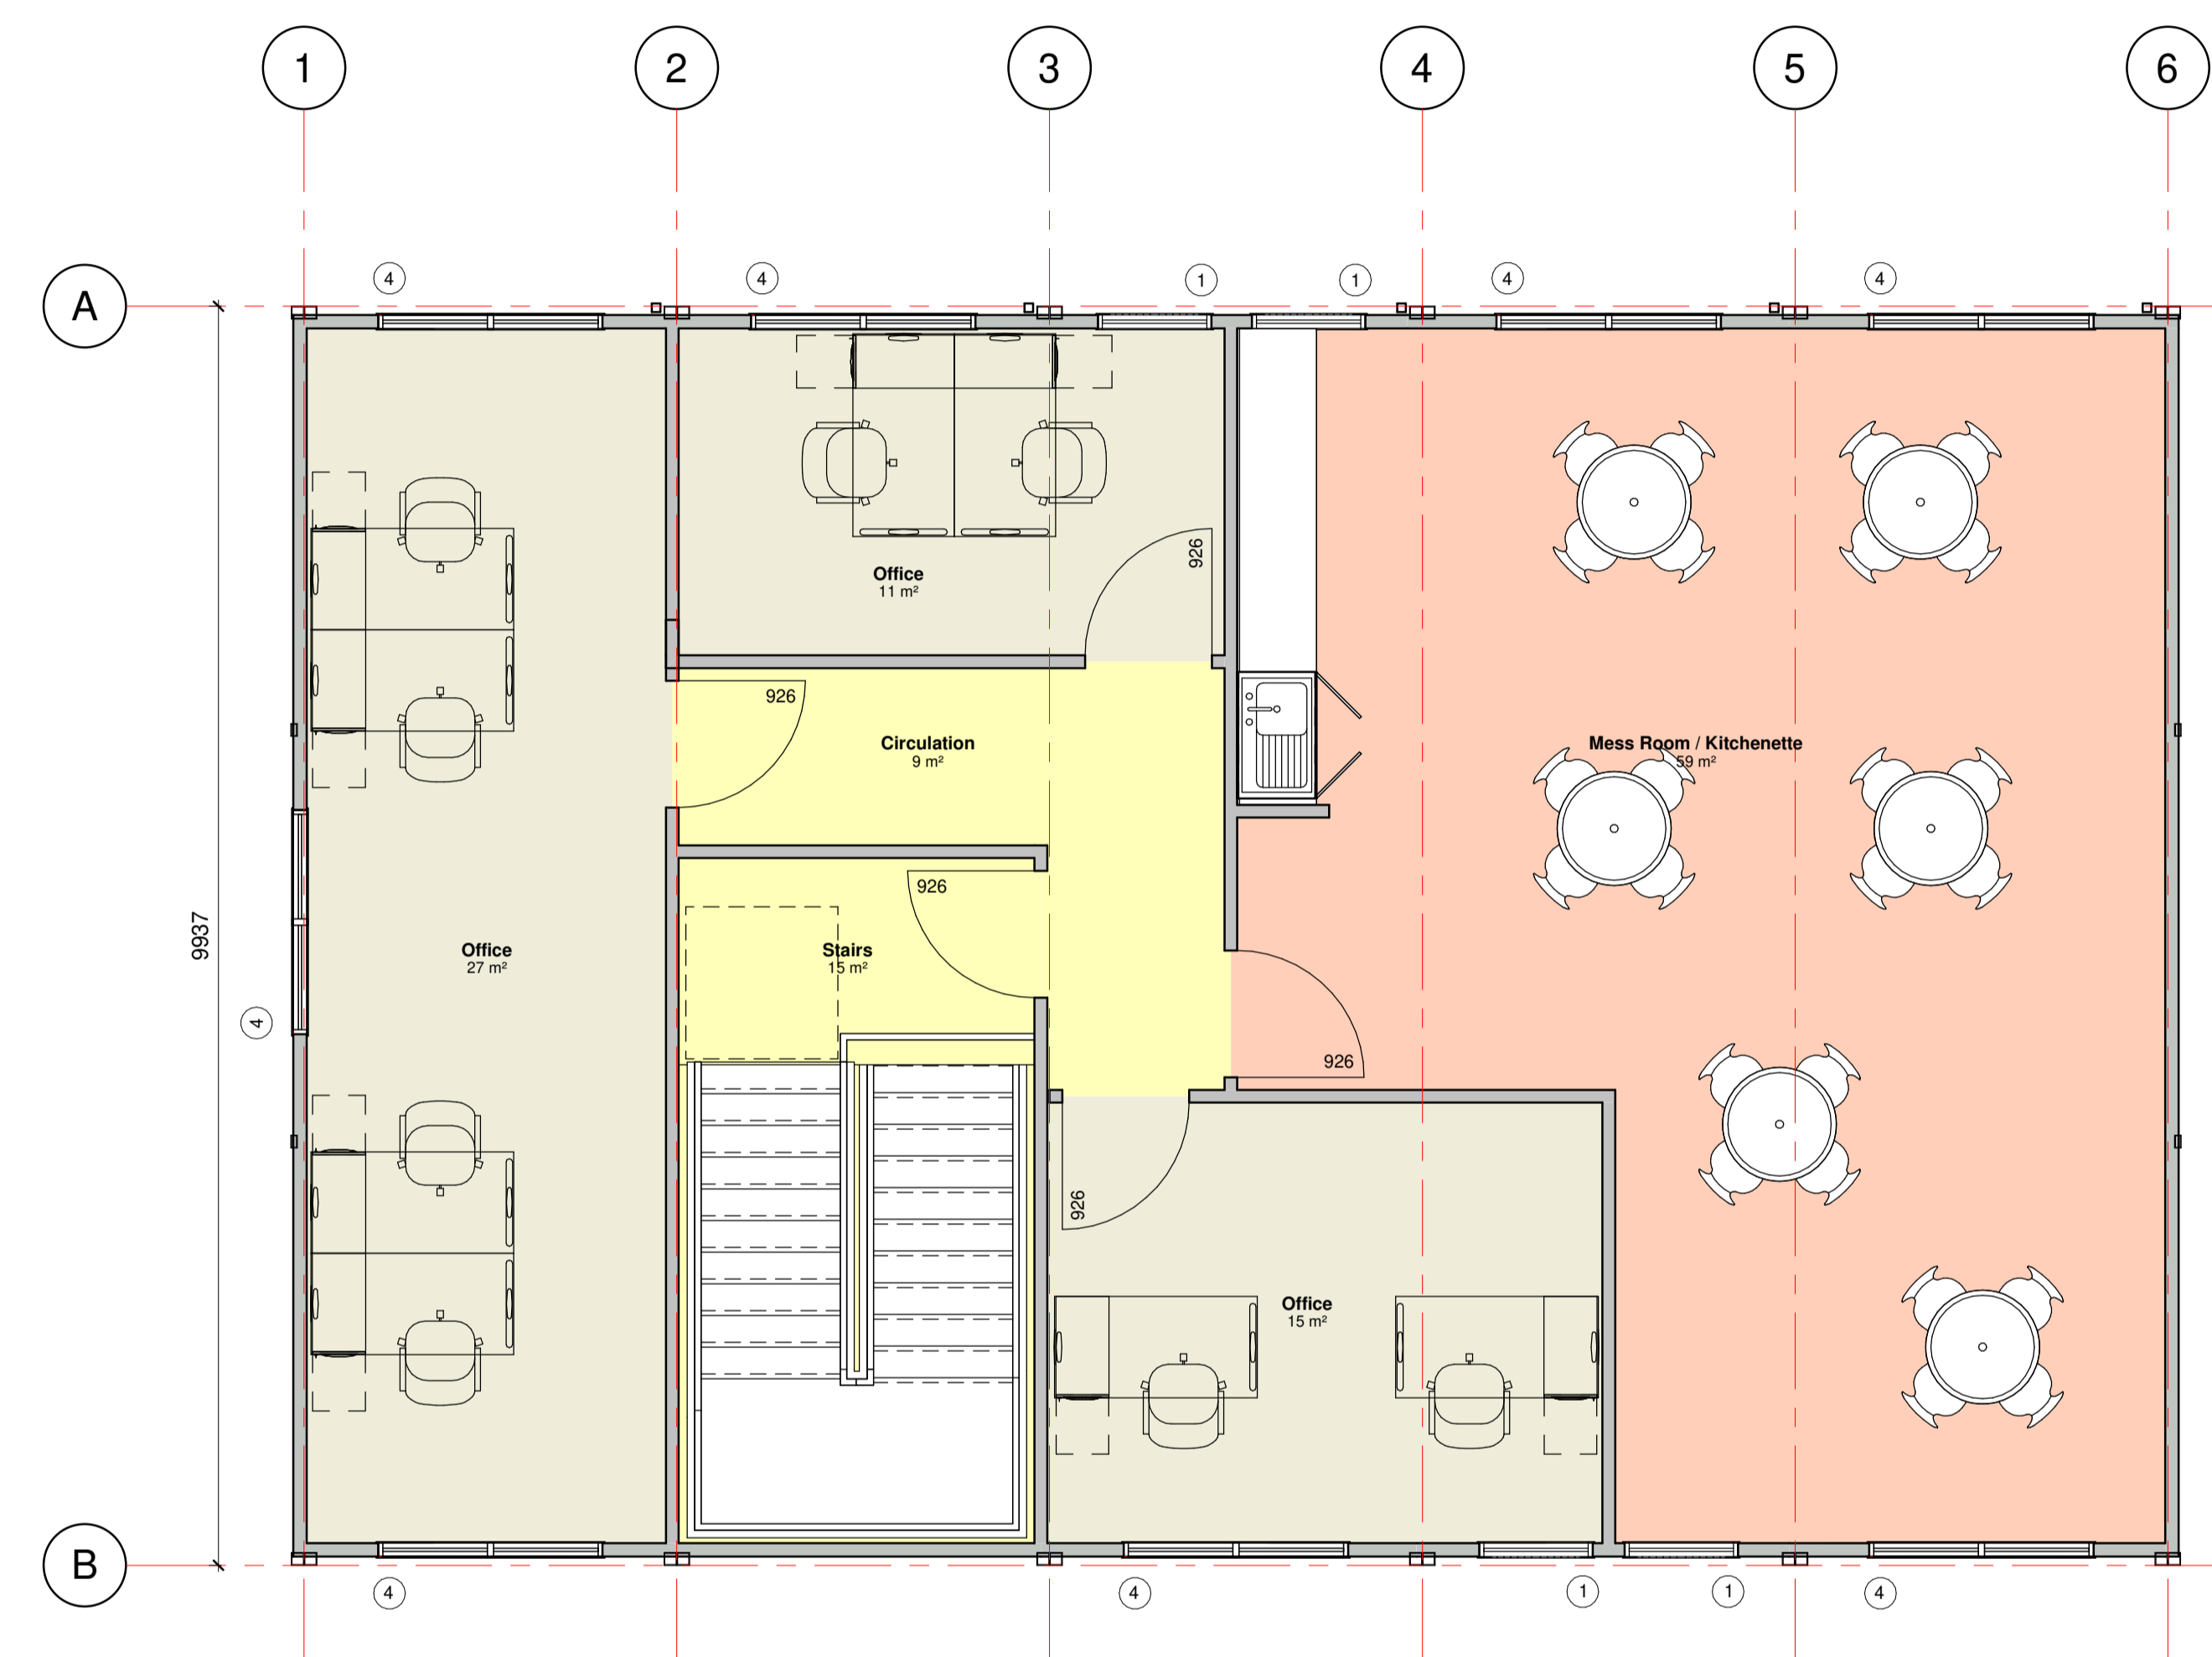

First Floor Plan

1 : 50
GIFA: 140.622 m²

Portakabin
 Portakabin Limited New Lane Huntingdon
 York YO32 9PT United Kingdom
 +44 (0)1904 611655
portakabin.co.uk

Status:	Purpose Of Issue:				
S0	Preliminary				
Client:	Starrag UK Ltd				
Project:	BAE Samsbury				
Title:	Floor Plan				
Scale @ A1:	Date:	Drawn By:	Checked By:		
1 : 50	15.08.23	KS	DB		
Project Number:	OPP1315744				
Originator:	Zone:	Level:	Type:	Discipline:	Number:
PTK	A1	ZZ	DR	A	1001
					P03

