



EXISTING SITE & FLOOR PLANS


SINGLE STOREY EXTENSION: 67 HIGHER ROAD - LONGRIDGE - PRESTON - PR3 3SX

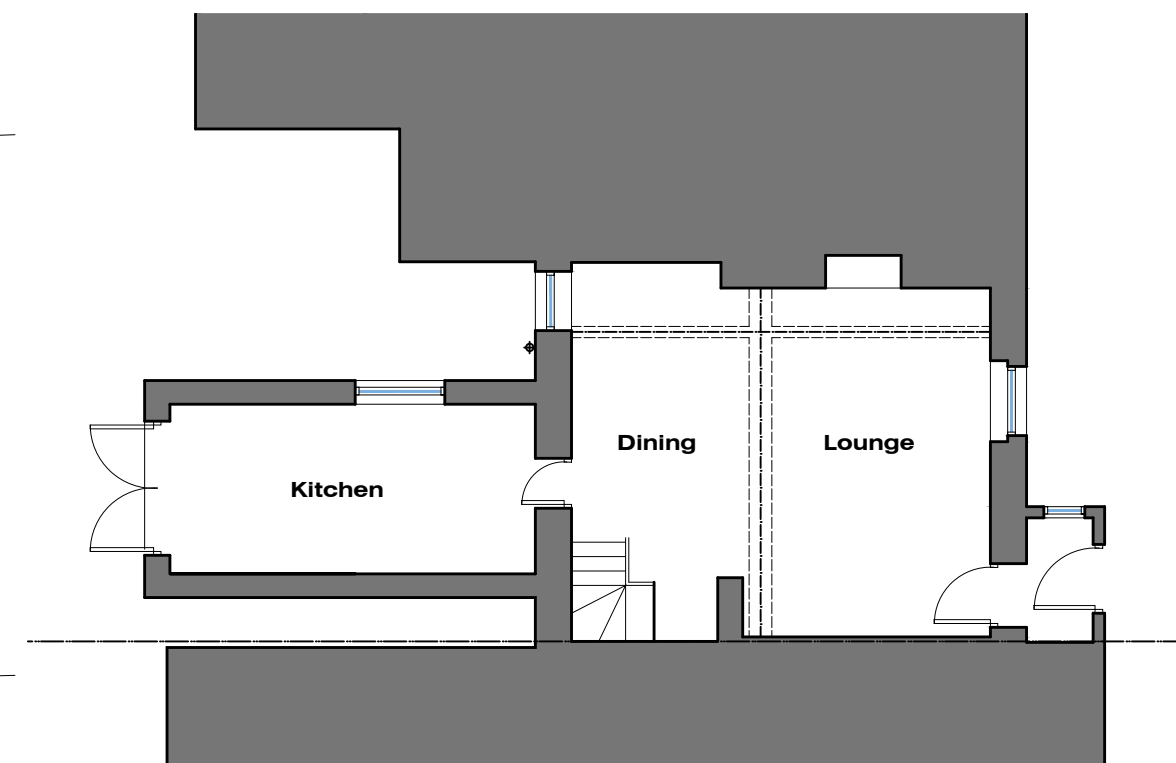

0 1 5 10m
Scale 1:200

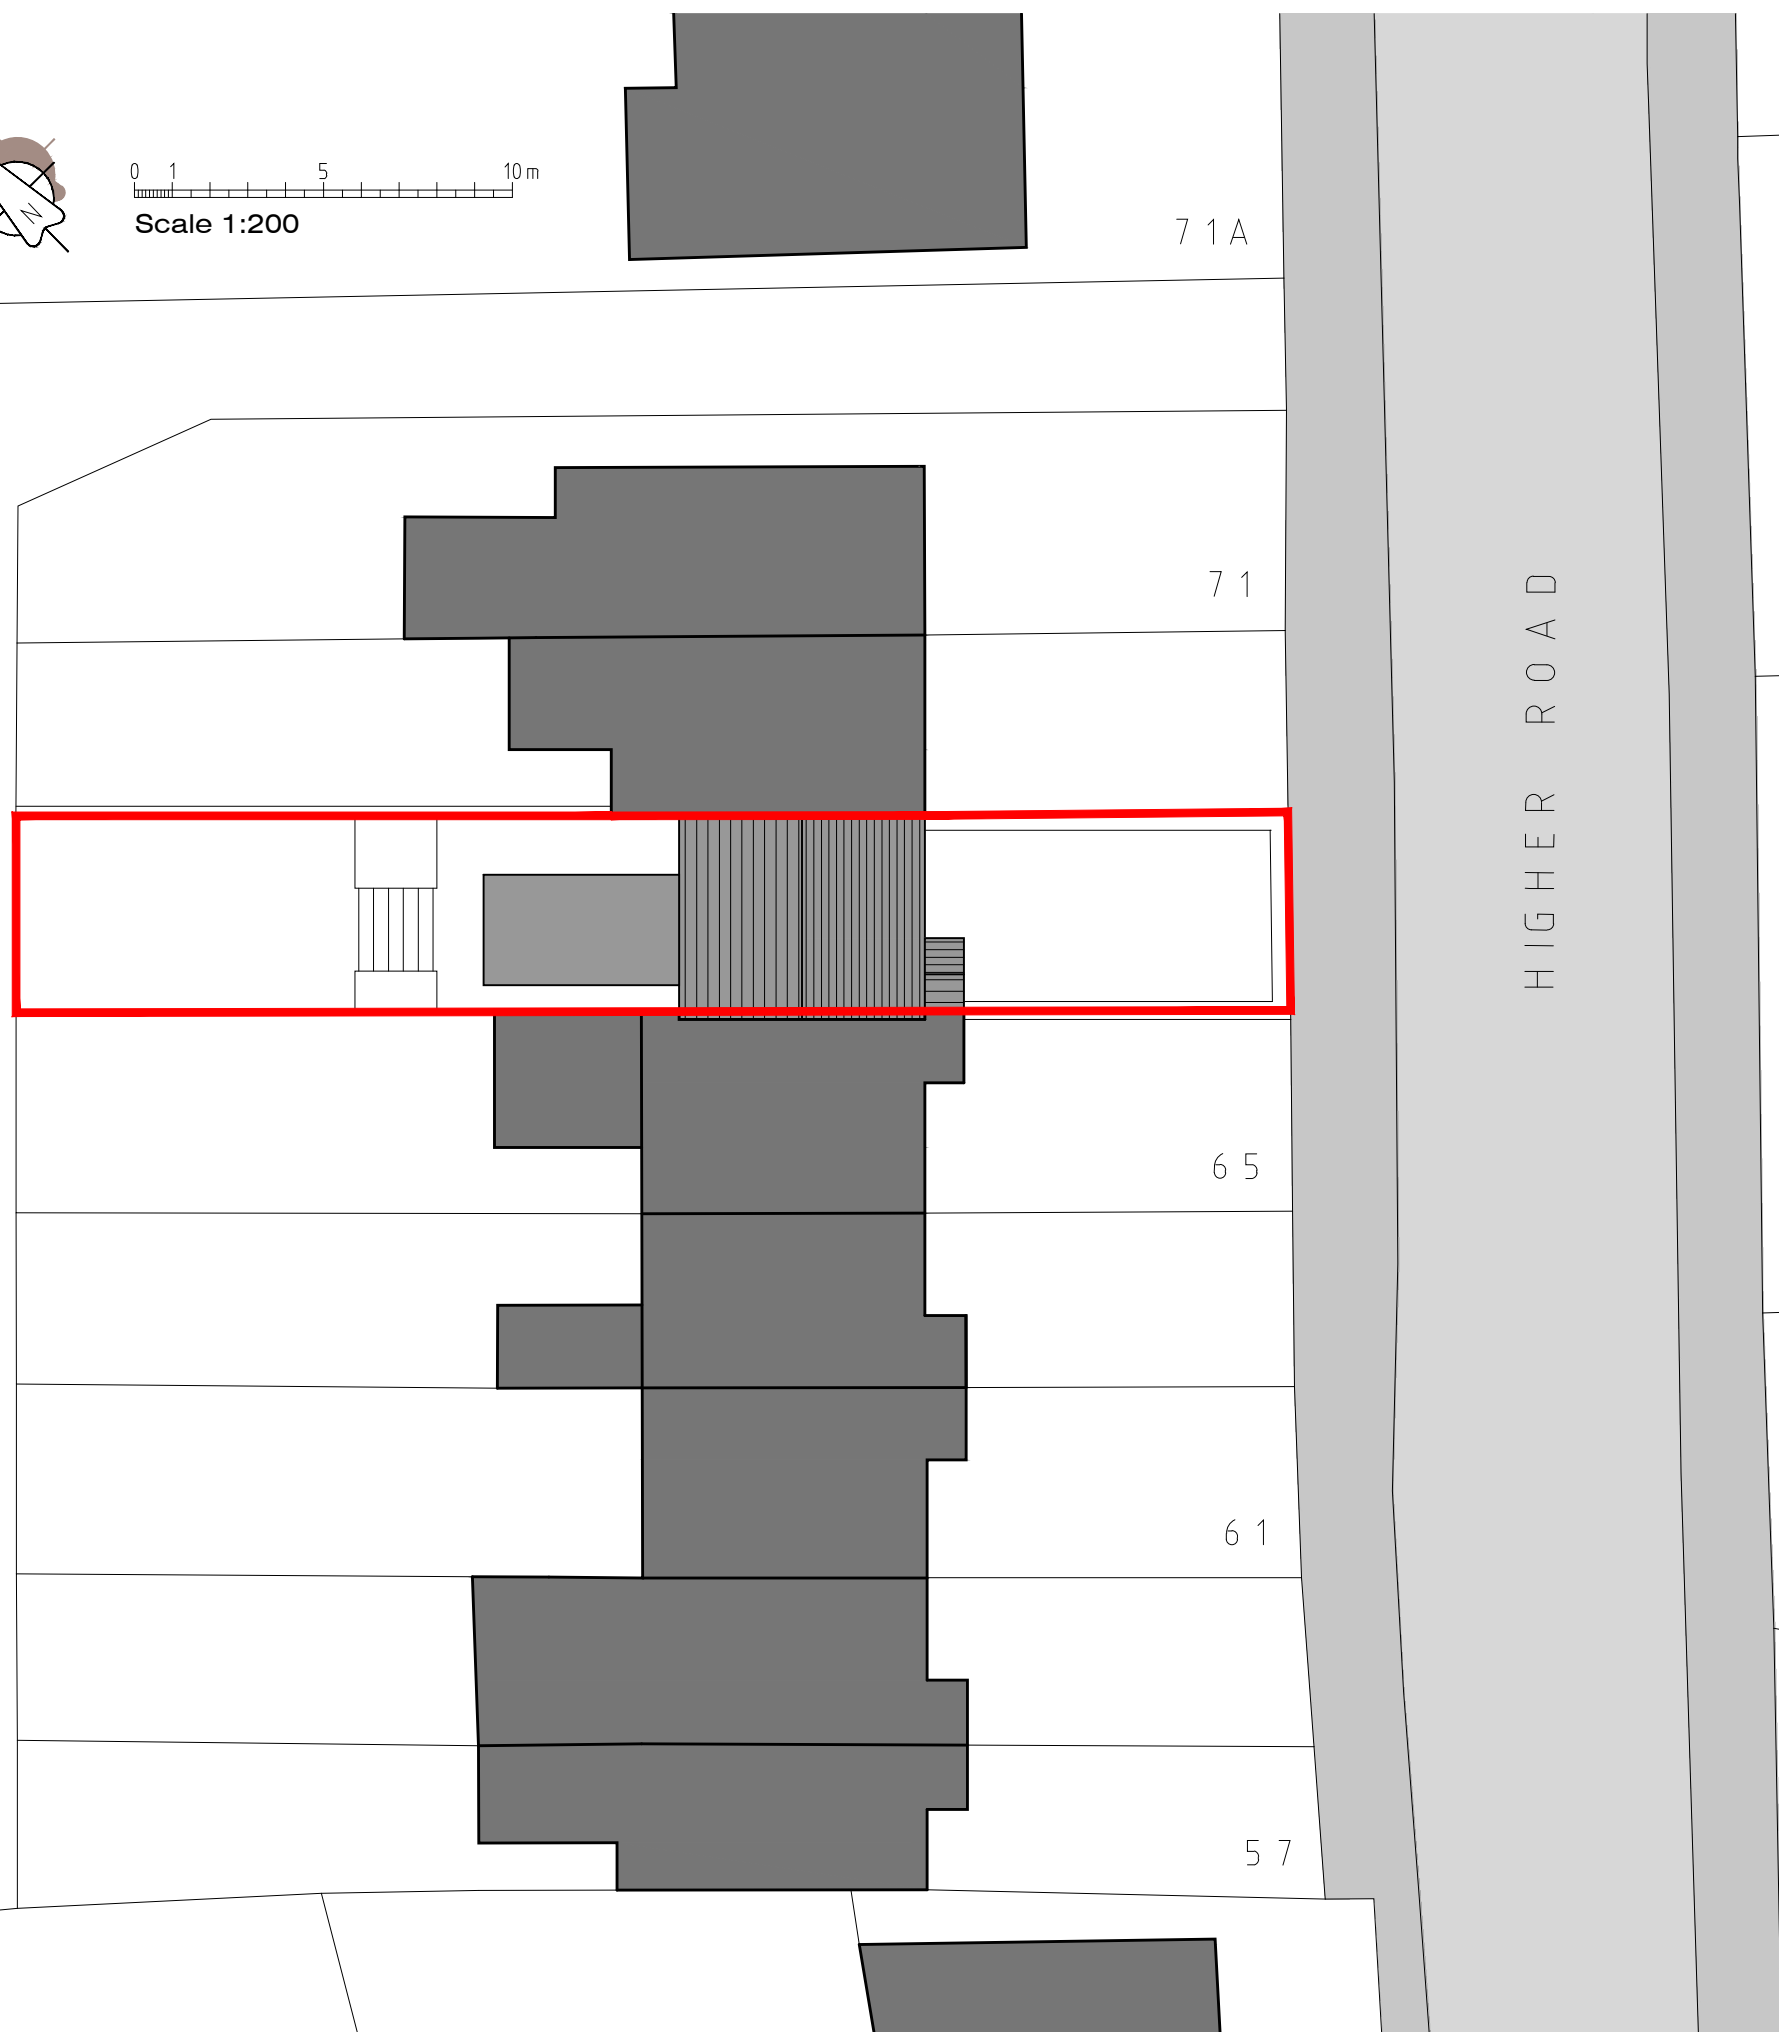

GROUND FLOOR PLAN

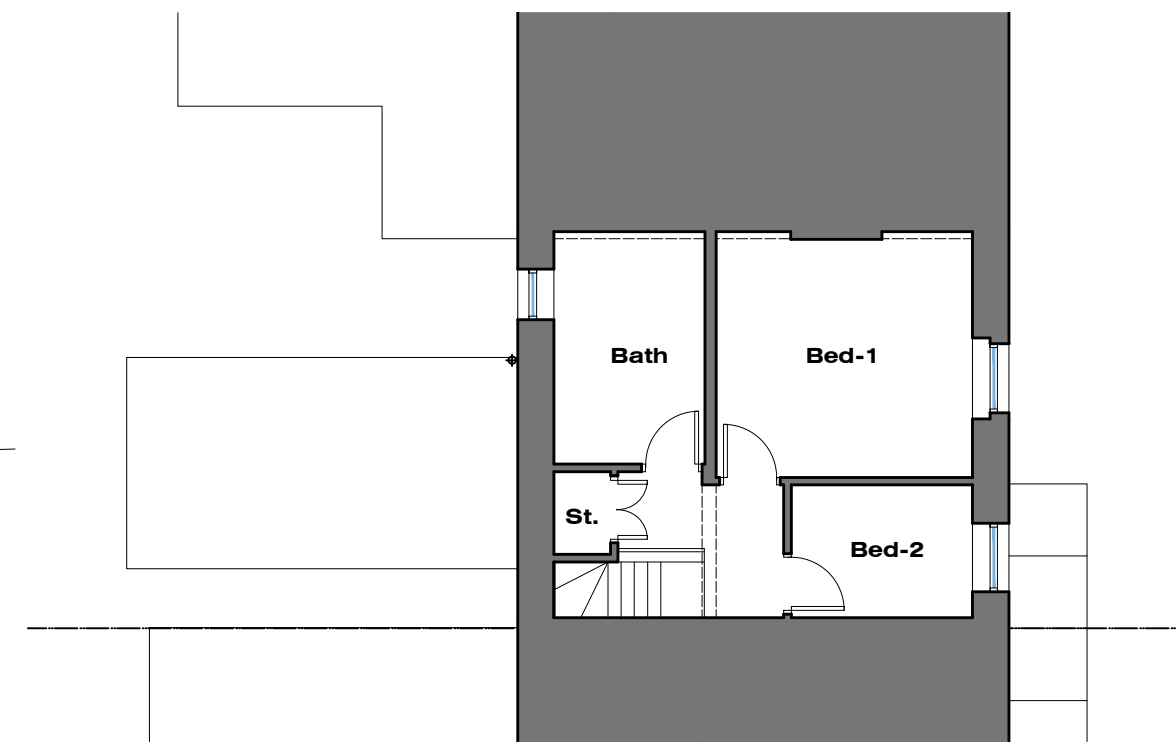

FIRST FLOOR PLAN

0 1 2 3 4 5 m
Scale 1:100

MR & MRS POTTS TWO STOREY REAR EXTENSION 67 HIGHER ROAD LONGRIDGE PRESTON PR3 3SX	JM-0239	002
	EXISTING SITE & FLOOR PLANS	Date: 05.07.22 Drawn by: J Monks Scale: 1:100 & 200 (A3)
MONKS-ARCHITECTURAL-DESIGN 25 BIRCHFIELD DRIVE - LONGRIDGE- PRESTON - PR3 3HP		