

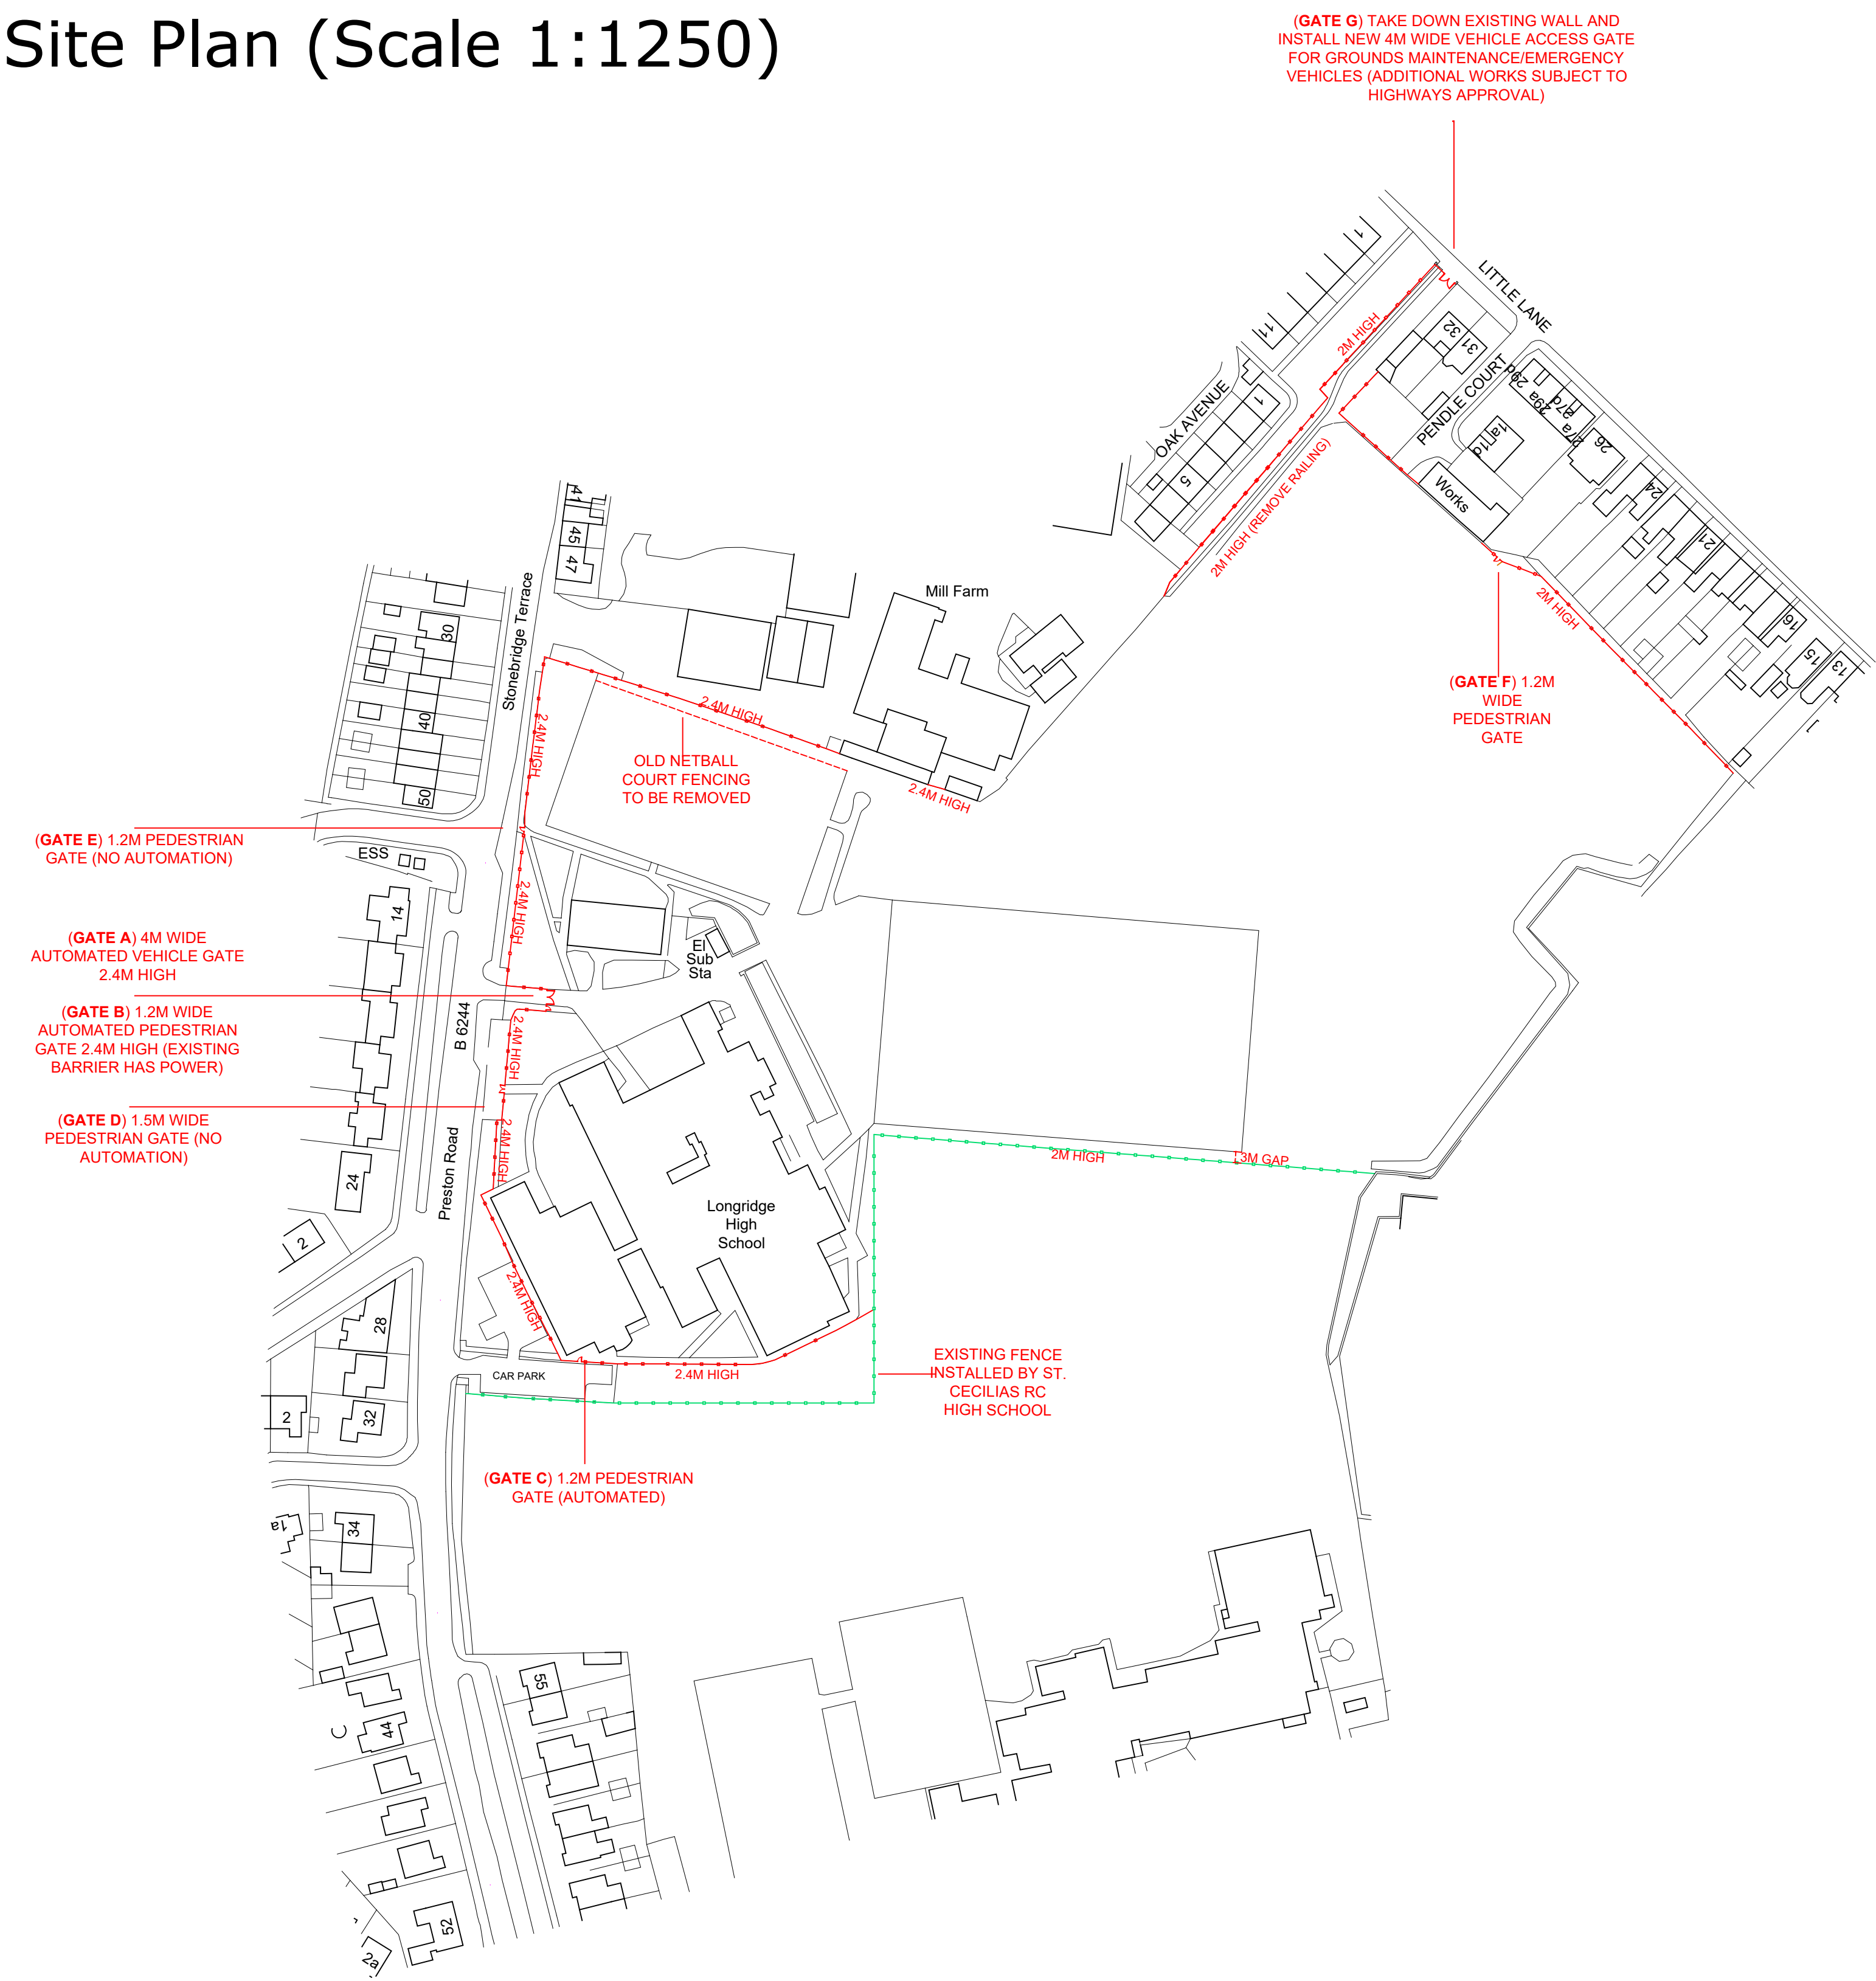


Site Plan (Scale 1:1250)

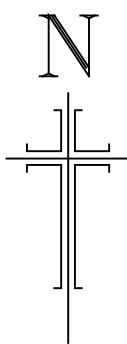

Access Detail (Scale 1:200)

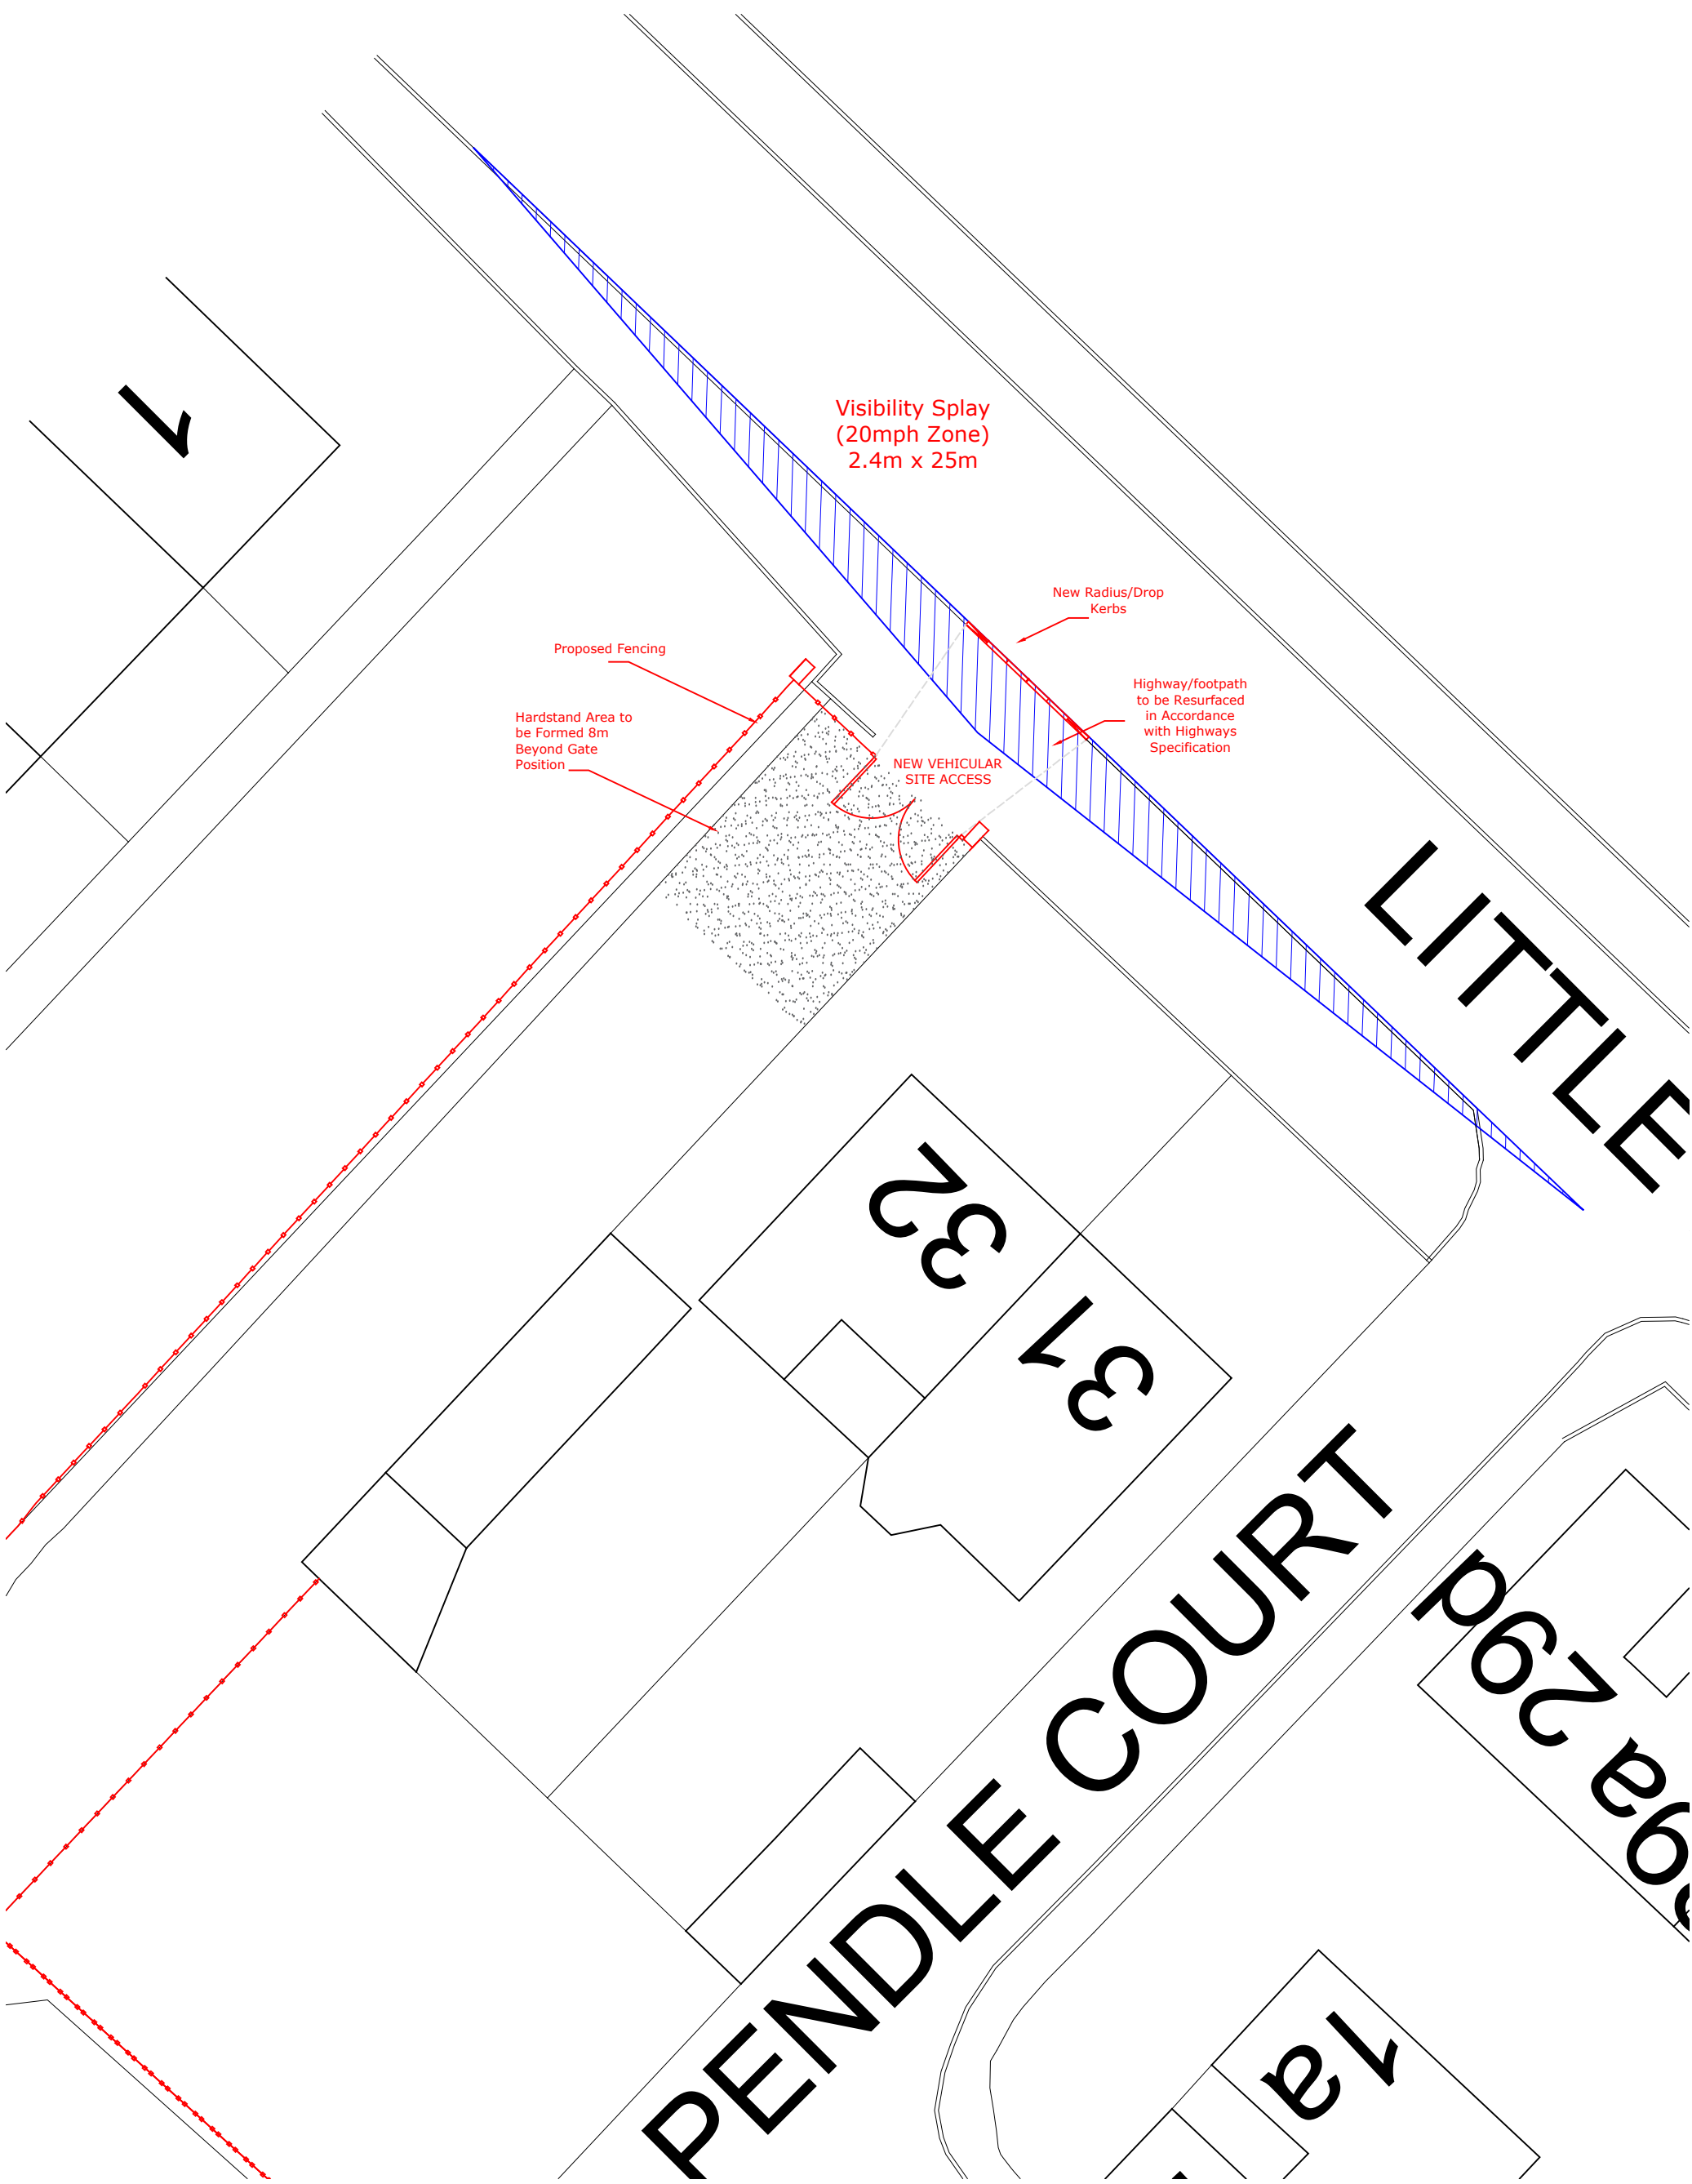

NOTES:			
The copyright of this drawing is held by Lea Hough & Co Chartered Surveyors LLP.			
Do not scale from this drawing. All dimensions must be checked and verified by the contractor prior to works commencing on site.			
REVISIONS			
REV	DESCRIPTION	DATE	AMENDED
A	Inclusion of Access Detail.	14.02.24	14.02.24
B	Amended fencing location adjacent to Little Lane.	15.05.24	15.05.24
C	Amended to Show Hardstand Area.	20.05.24	20.05.24

- PROPOSED 656 WELDED MESH FENCING
- EXISTING FENCING TO BE RETAINED

LeaHough

CHARTERED SURVEYORS
Survey Valuation Design Planning Sales

Oakshaw House
2 Capricorn Park
Blakewater Road
Blackburn
Lancashire
BB1 5QR
Tel: 01254 260196
Email: info@leahough.co.uk
Web: www.leahough.co.uk

8 Eaton Avenue
Matrix Office Park
Buckshaw Village
Preston
Lancashire
PR7 7NA
Tel: 01772 458866



CLIENT: Longridge High School Preston Road Preston PR3 3AR			
PROJECT ADDRESS: Longridge High School Preston Road Preston PR3 3AR			
PROJECT TITLE: Fencing Project			
DRAWING TITLE: Site Plan with Proposed Fencing			
PAPER SIZE: A1	DRAWING NUMBER: BS.23-277-02	REV C	
SCALE: Varied	DATE: December 2023	DRAWN BY MDRH	