

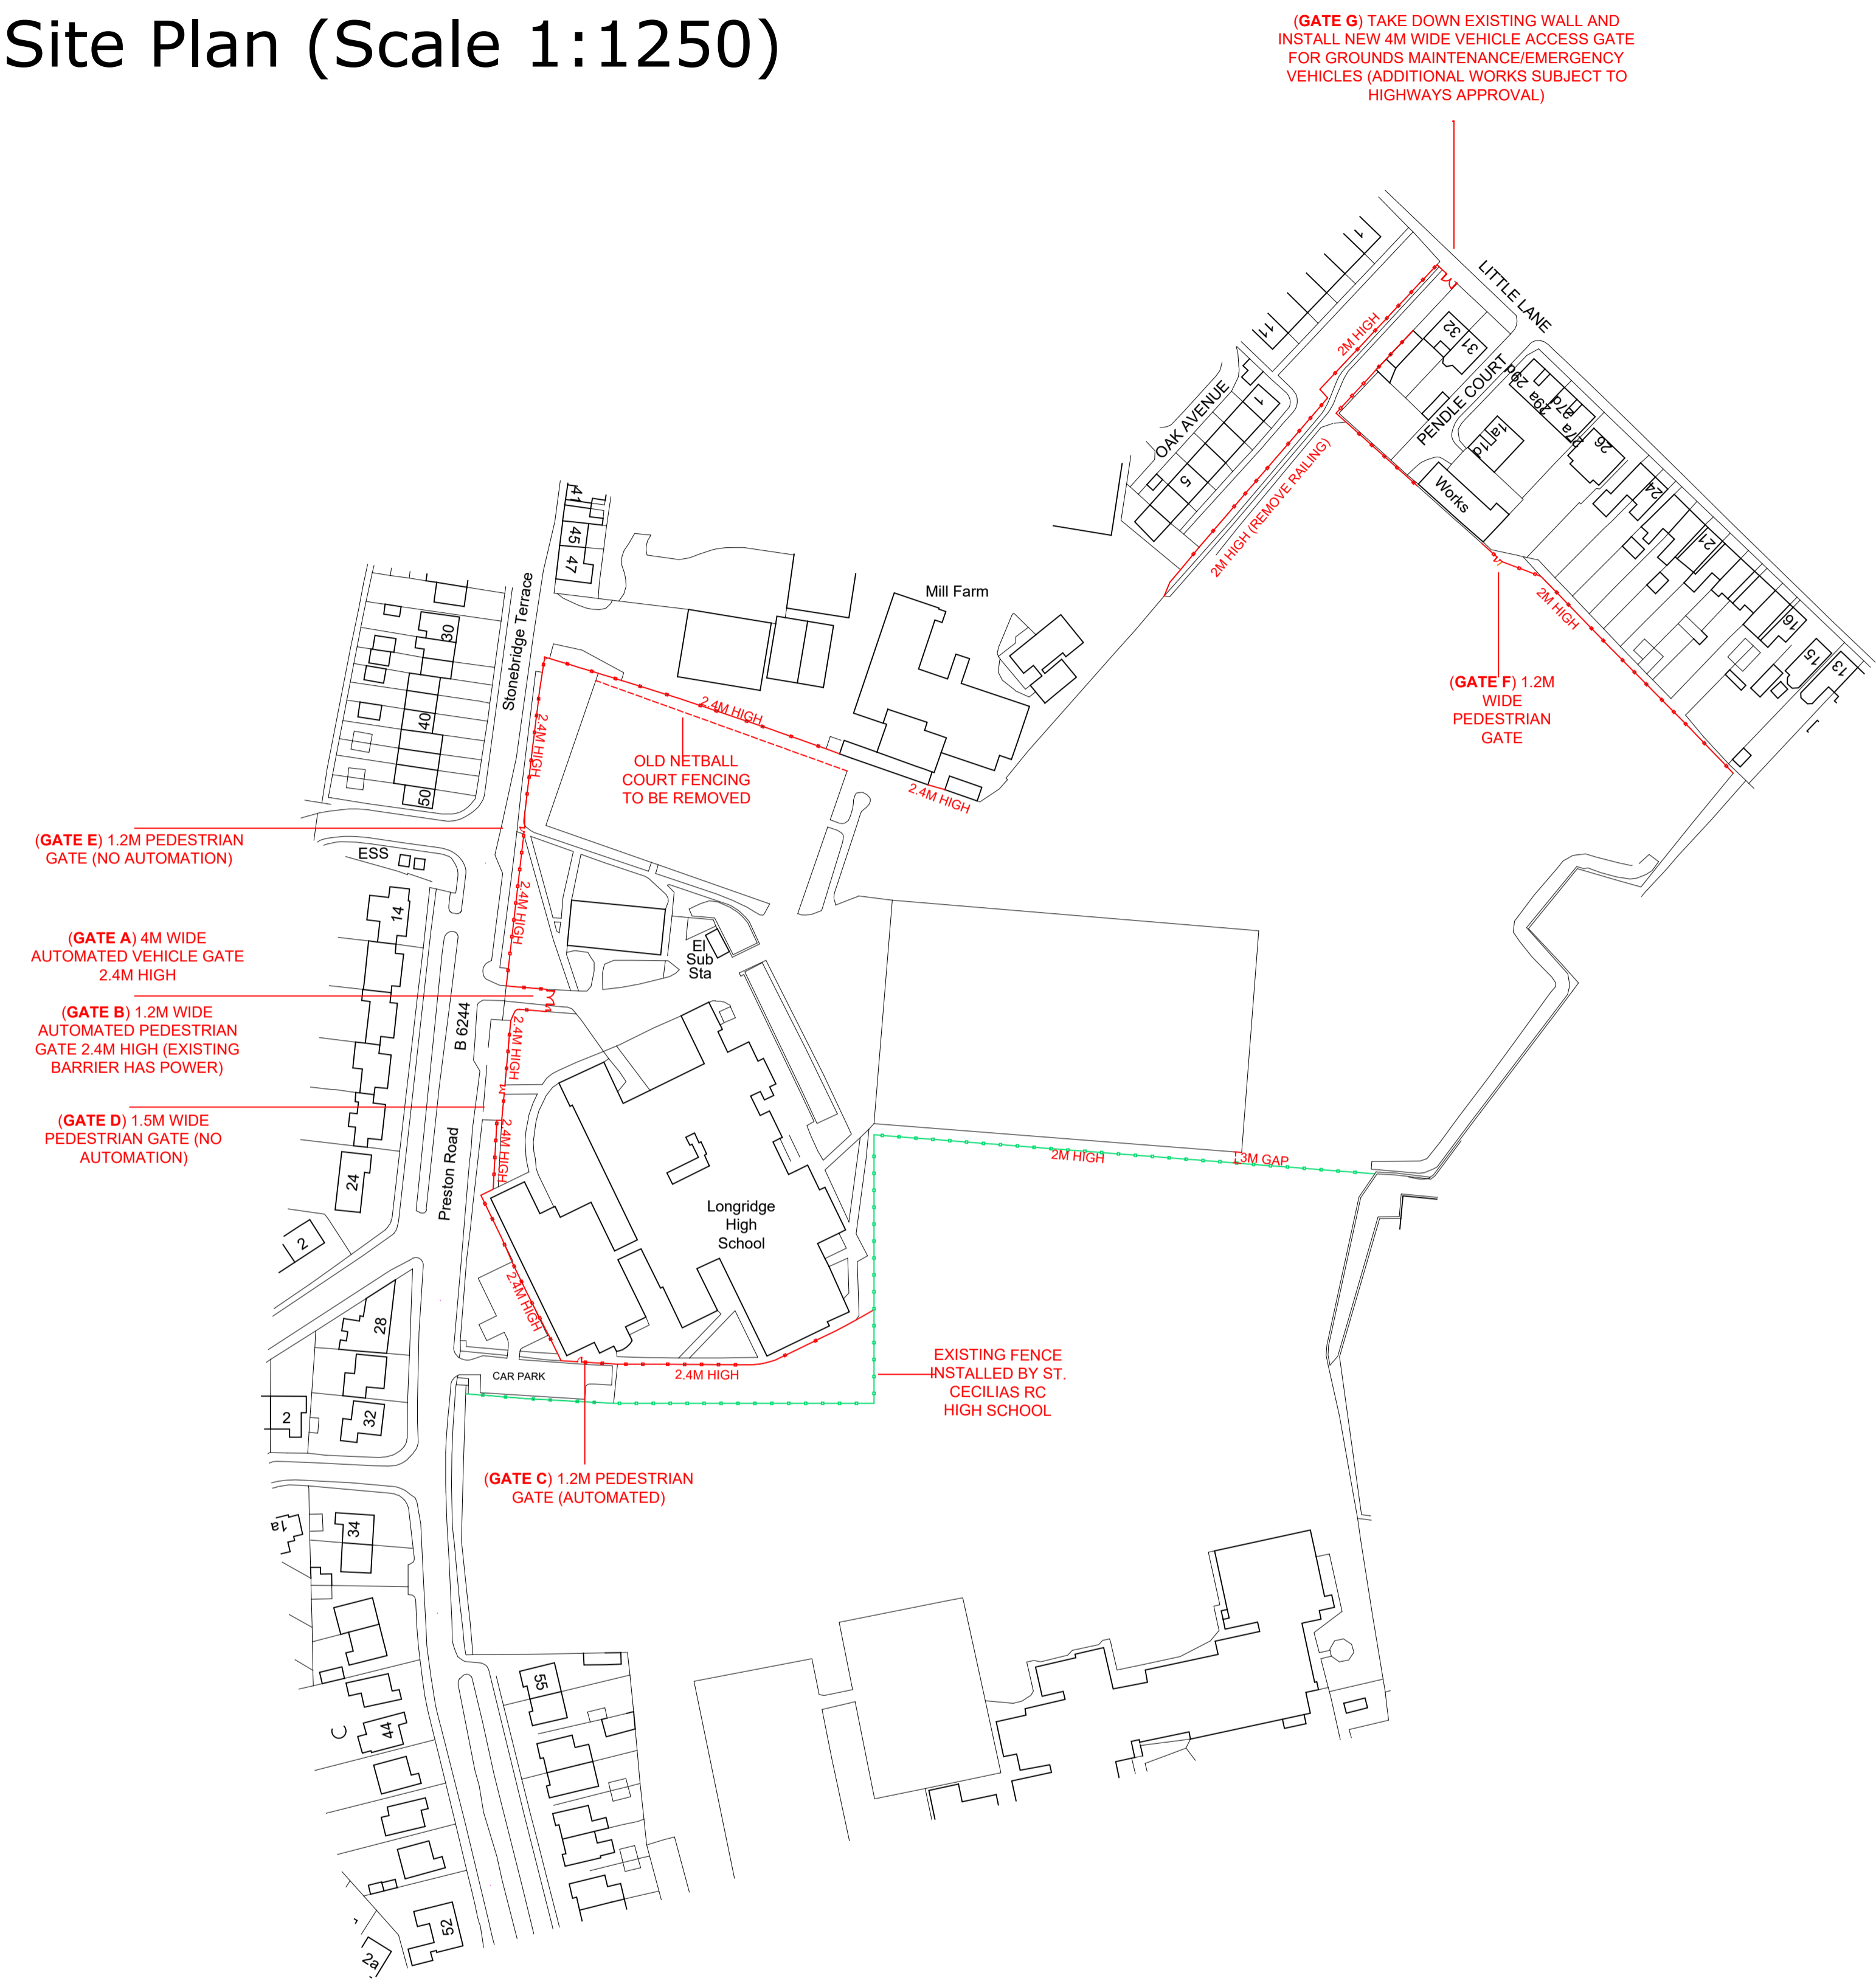


Site Plan (Scale 1:1250)

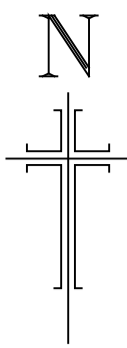

Access Detail (Scale 1:200)

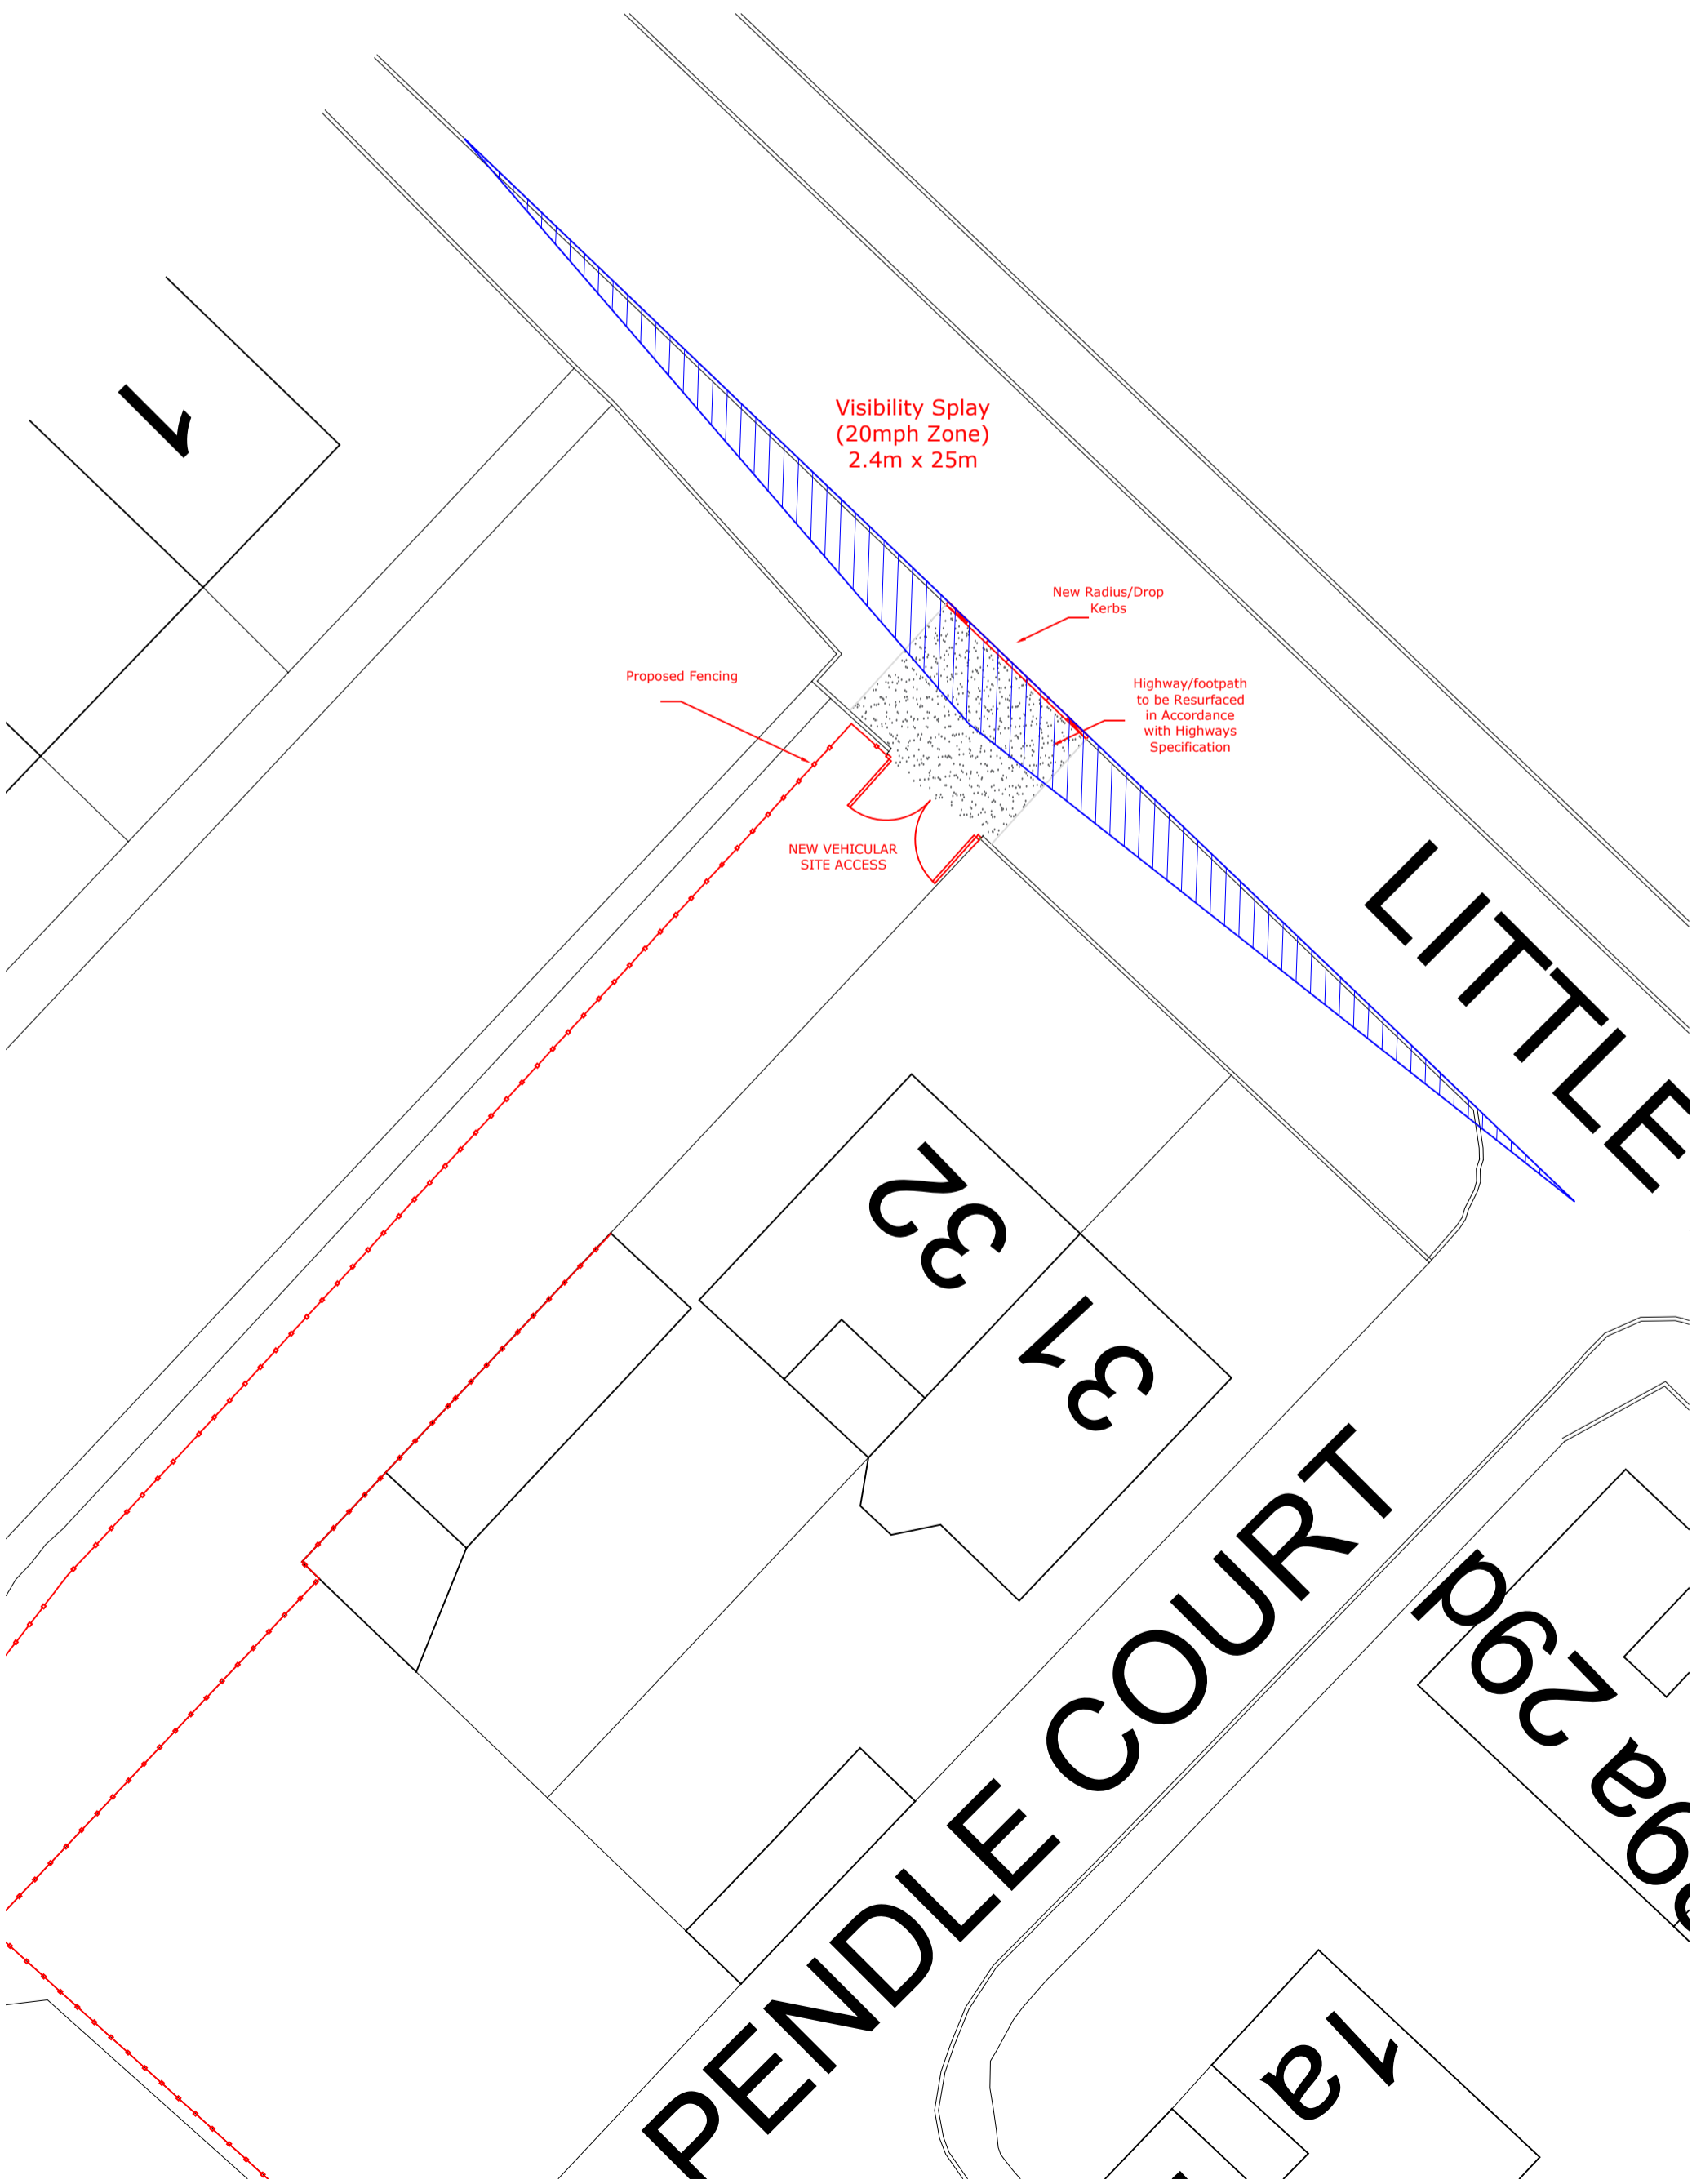

NOTES:
The copyright of this drawing is held by Lea Hough & Co Chartered Surveyors LLP.

Do not scale from this drawing. All dimensions must be checked and verified by the contractor prior to works commencing on site.

REVISIONS			
REV	DESCRIPTION	DATE	AMENDED

- PROPOSED 656 WELDED MESH FENCING
- EXISTING FENCING TO BE RETAINED

LeaHough

CHARTERED SURVEYORS
Survey Valuation Design Planning Sales

Oakshaw House
2 Capricorn Park
Blakewater Road
Blackburn
Lancashire
BB1 5QR
Tel: 01254 260196
Email: info@leahough.co.uk
Web: www.leahough.co.uk

8 Eaton Avenue
Matrix Office Park
Buckshaw Village
Preston
Lancashire
PR7 7NA
Tel: 01772 458866



CLIENT:
Longridge High School
Preston Road
Preston
PR3 3AR

PROJECT ADDRESS:
Longridge High School
Preston Road
Preston
PR3 3AR

PROJECT TITLE:
Fencing Project

DRAWING TITLE:
Site Plan with Proposed Fencing

PAPER SIZE: A1	DRAWING NUMBER: BS.23-277-02	REV A
SCALE: -	DATE: December 2023	DRAWN BY MDRH