




This drawing is to be read in conjunction with all relevant Architect, consultants' and specialists' drawings and specifications. The Architect is to be notified of any discrepancies before proceeding. Do not scale from this drawing. All dimensions and levels are to be checked on site. This drawing is subject to copyright. All work carried out before Planning and Building Permission has been granted is at the contractor/clients risk.

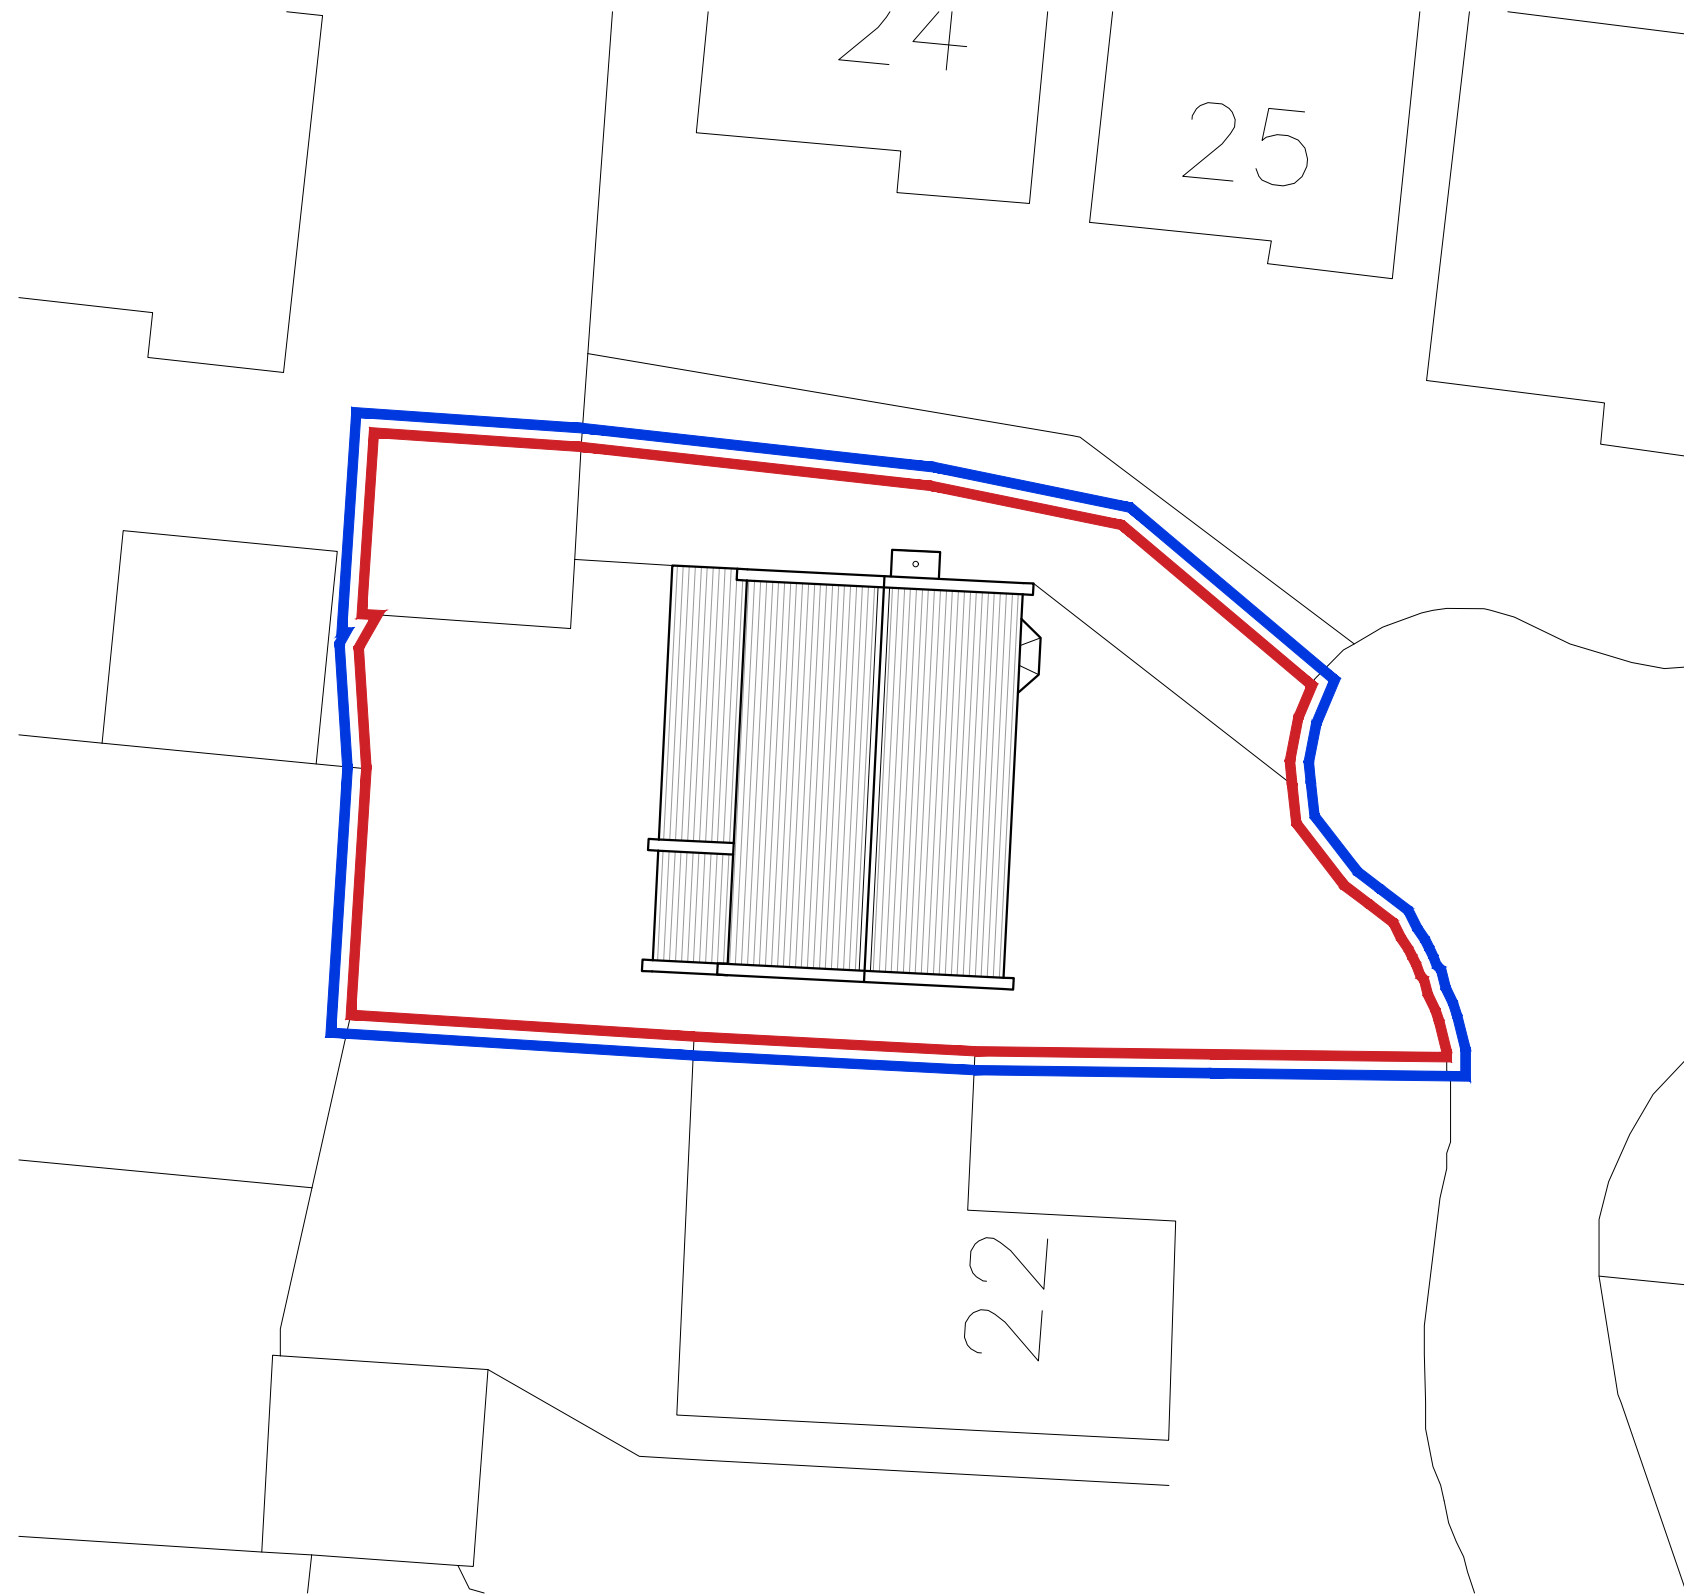

1:200 SCALE 0 5 10 15m

Client		
Mr and Mrs R Allen		
Job Title		
Proposed Single-Storey Rear Infill Extension and Internal Alterations at: 23 Woodlands Park Whalley Clitheroe BB7 9UG		
Drawing Title		
Proposed Site Plan		
Scale	Date	Drawn
1:200@ A3	JAN 2024	TDM
 SUNDERLAND PEACOCK ARCHITECTS SUNDERLAND PEACOCK & ASSOCIATES LTD. HAZELMERE, PIMLICO ROAD, CLITHEROE LANCASHIRE, BB7 2AG T 01200 423178 F 01200 427328 E info@sunderlandpeacock.com www.sunderlandpeacock.com		
		
6484 - S02		