




PROPOSED GROUND FLOOR PLAN

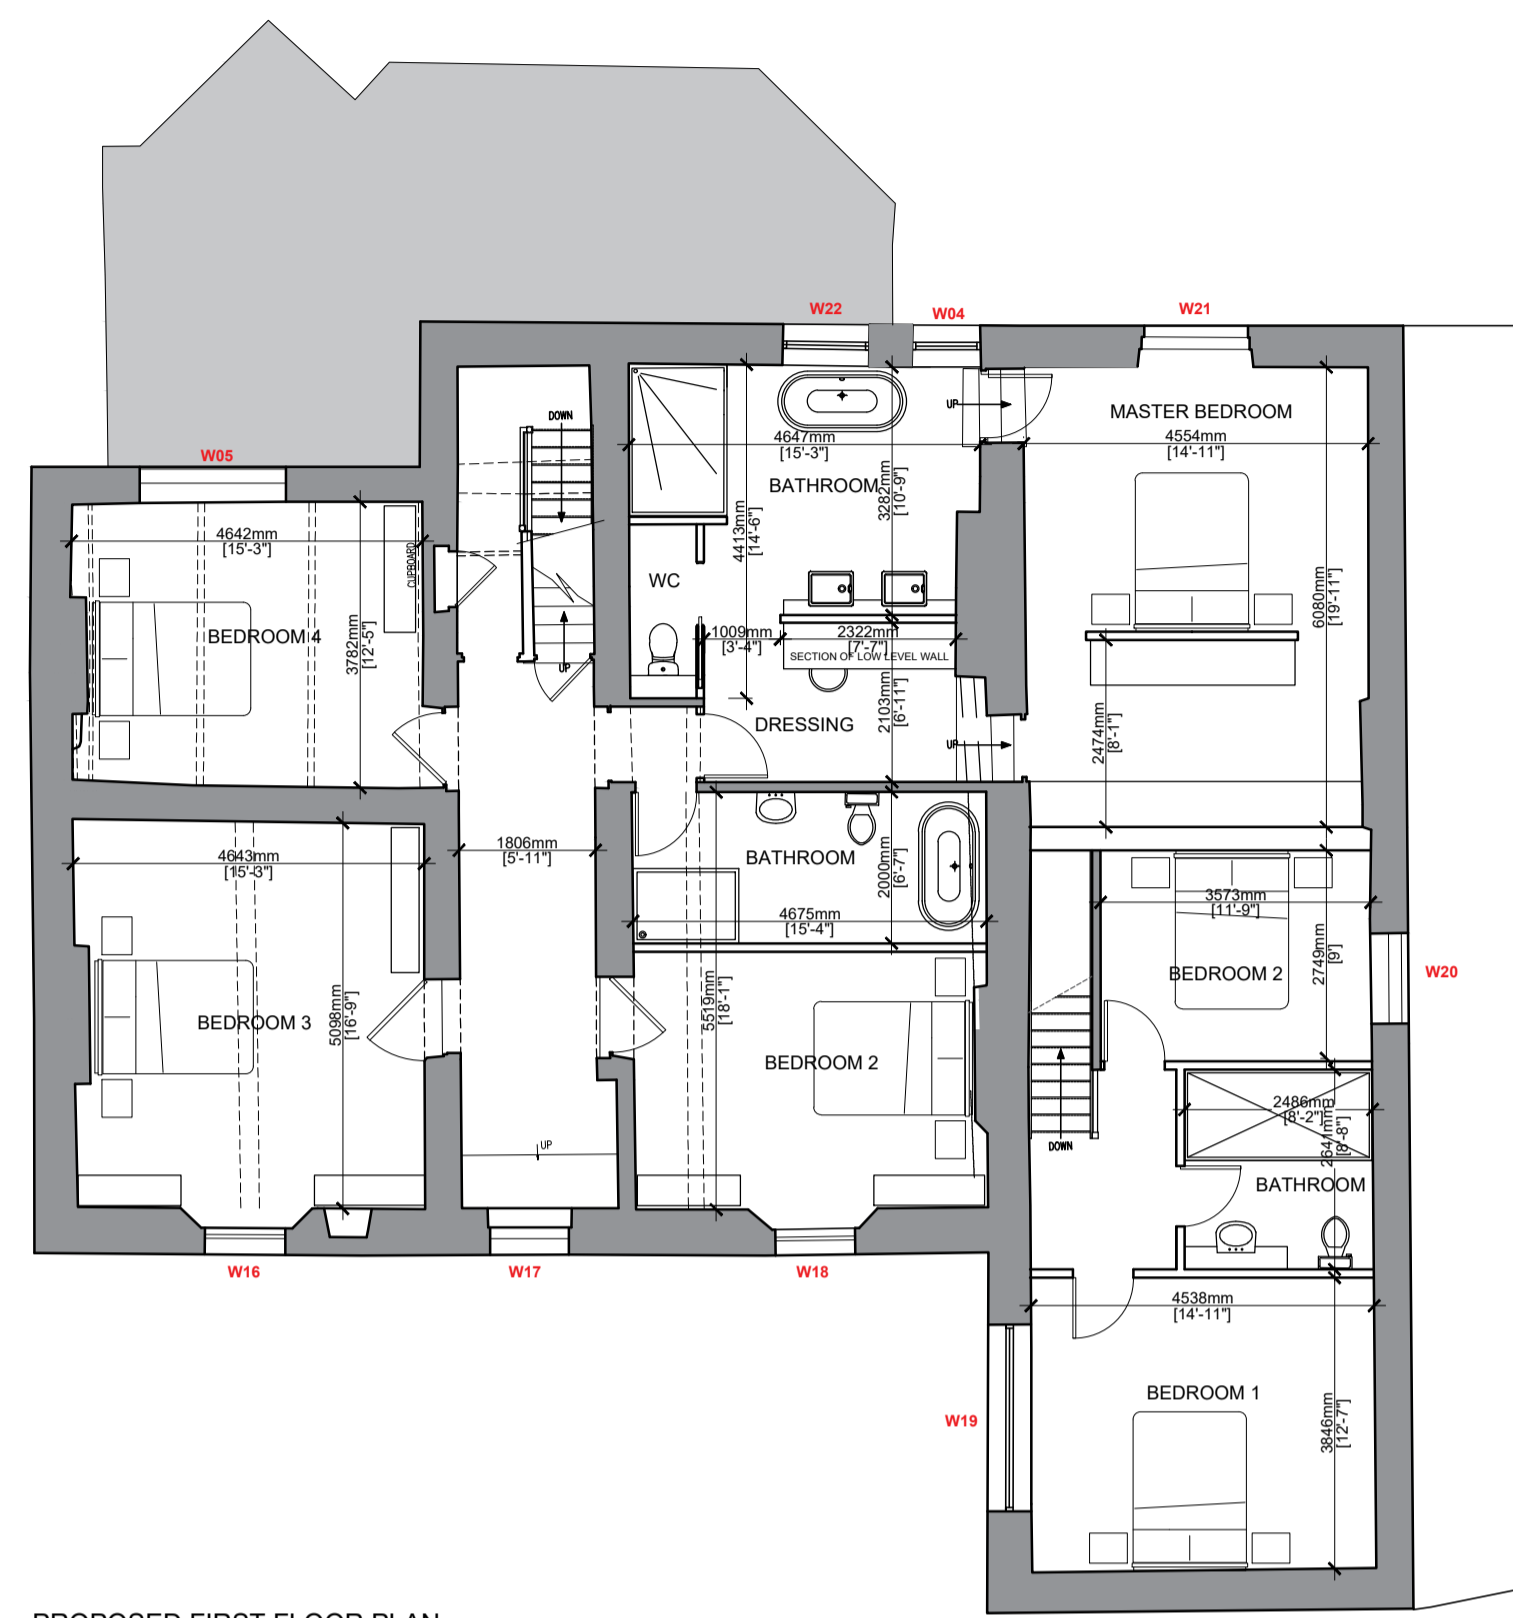


PROPOSED FIRST FLOOR PLAN

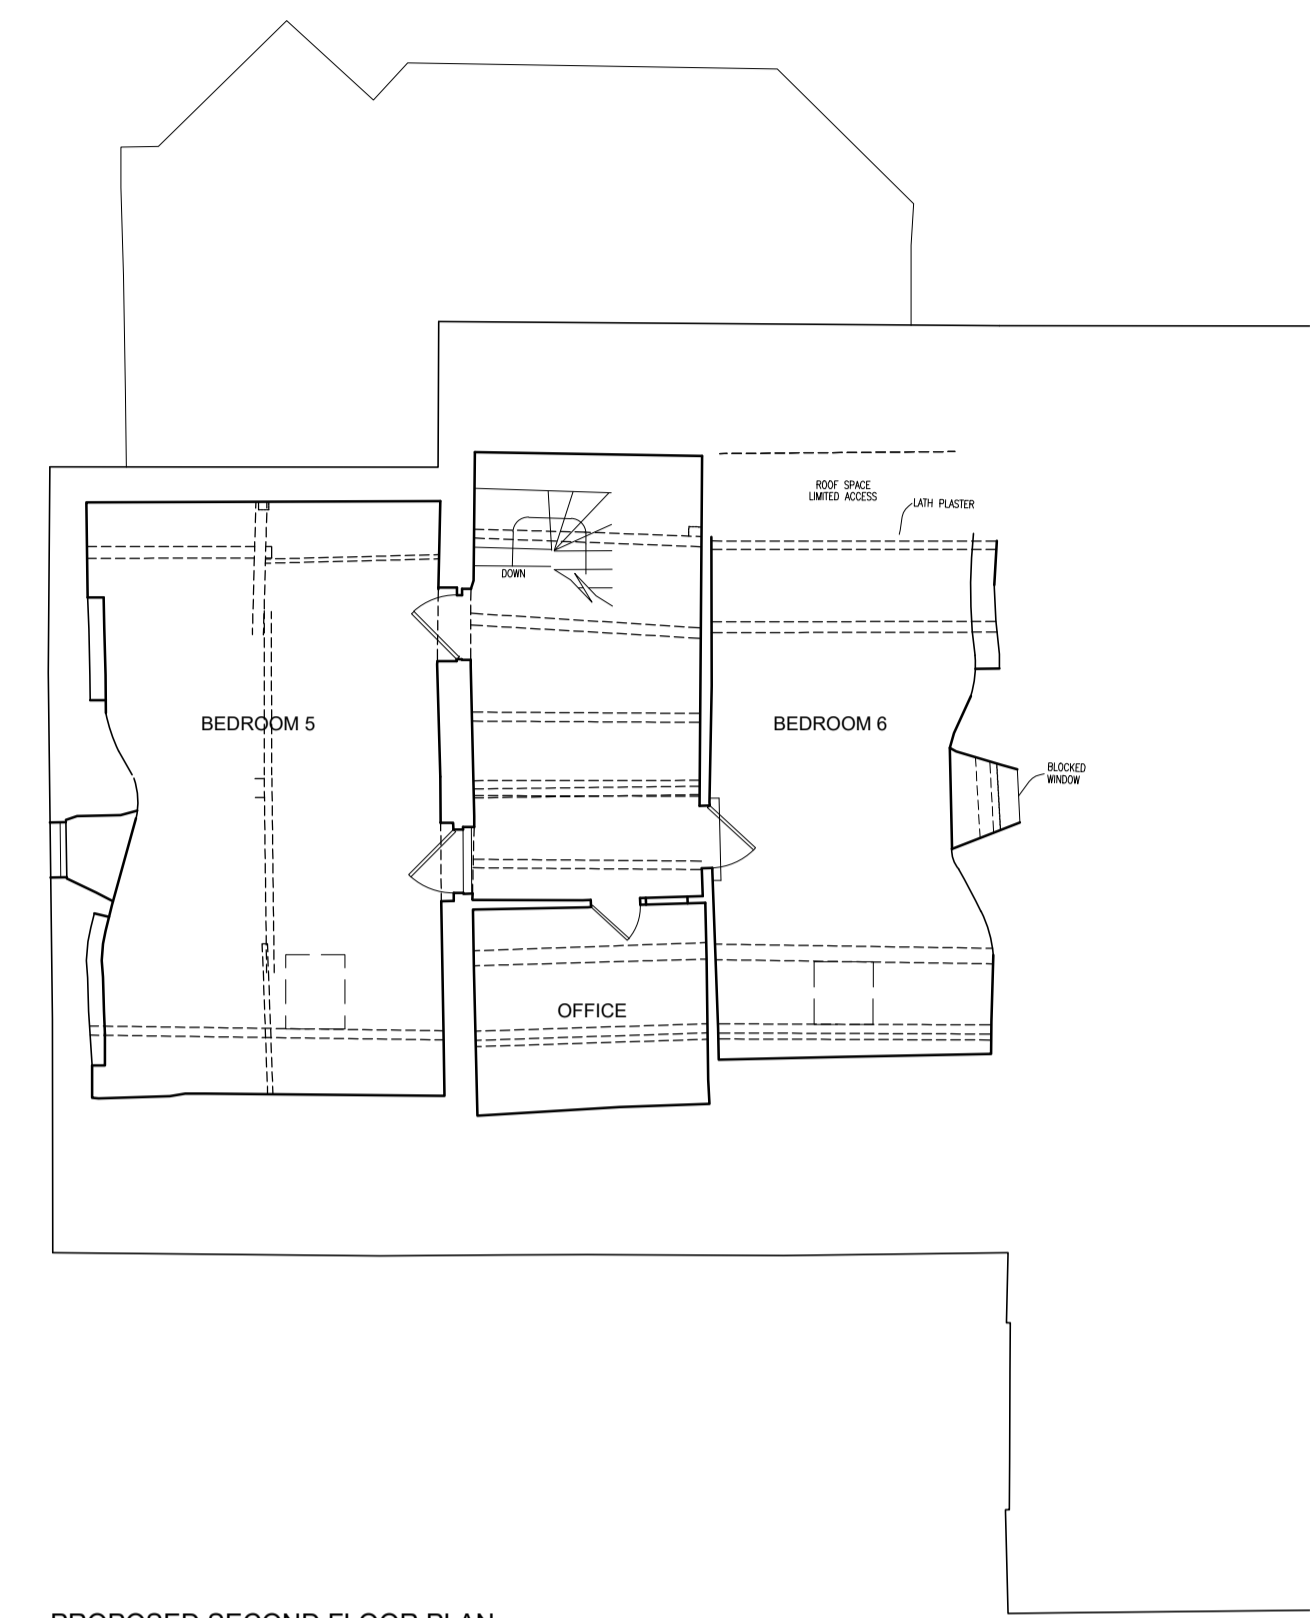


PROPOSED SECOND FLOOR PLAN

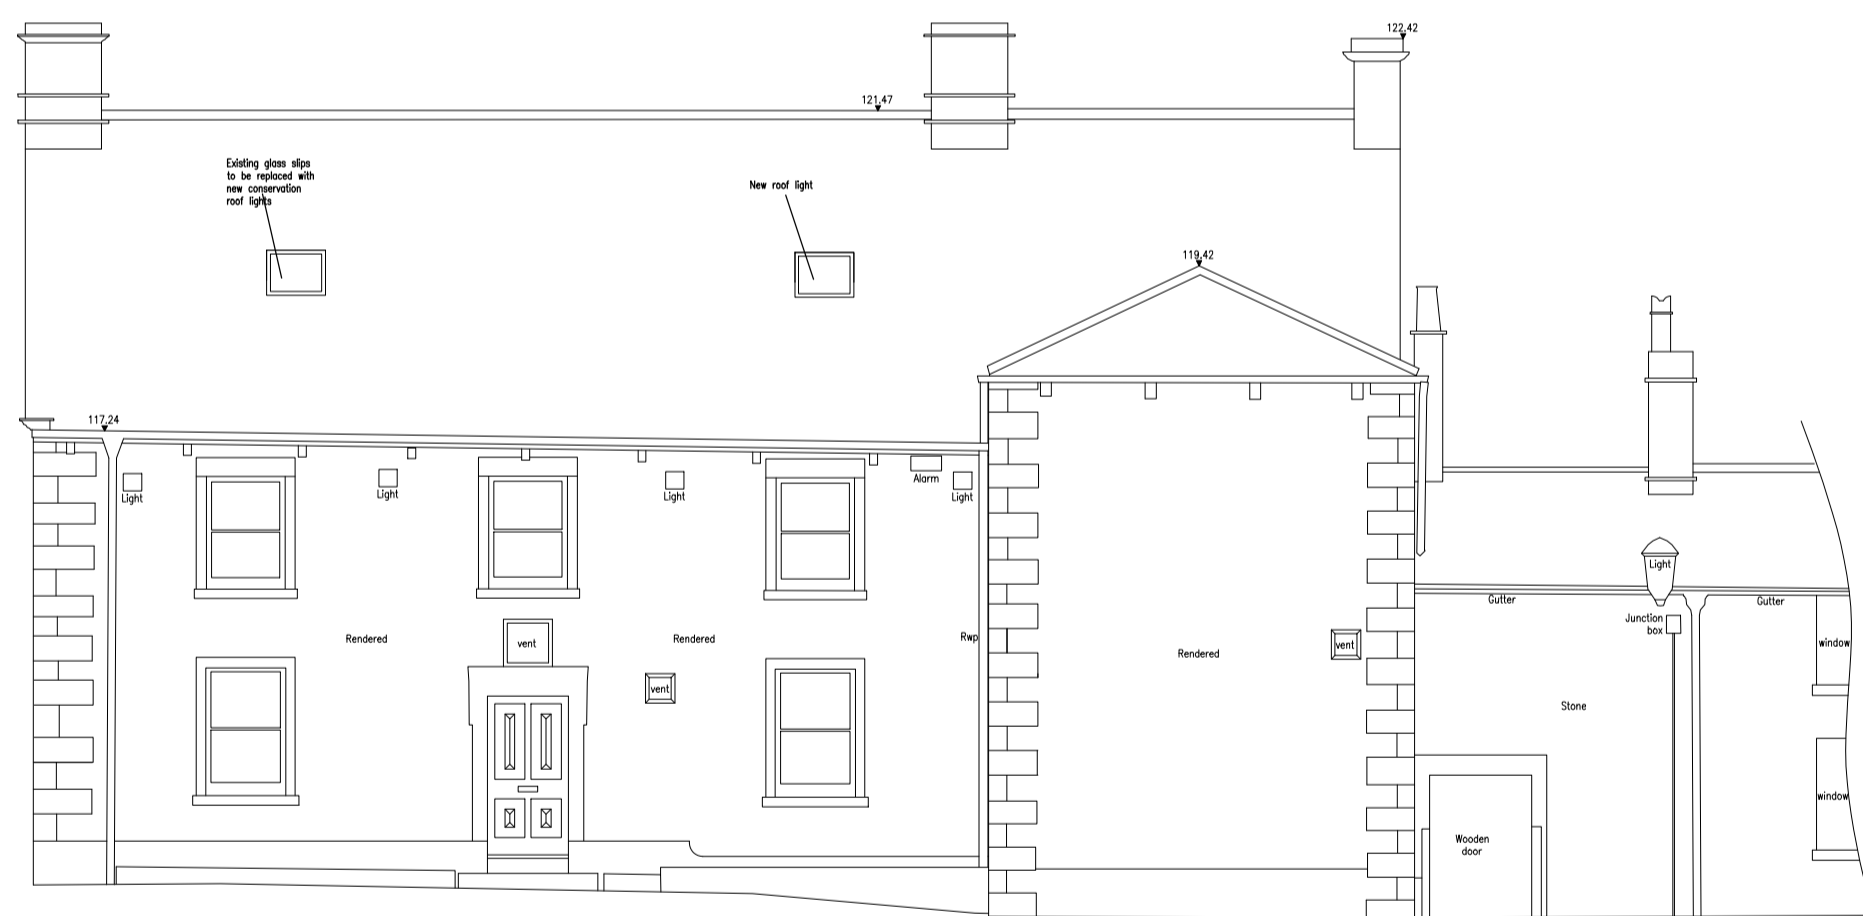


PROPOSED FRONT ELEVATION

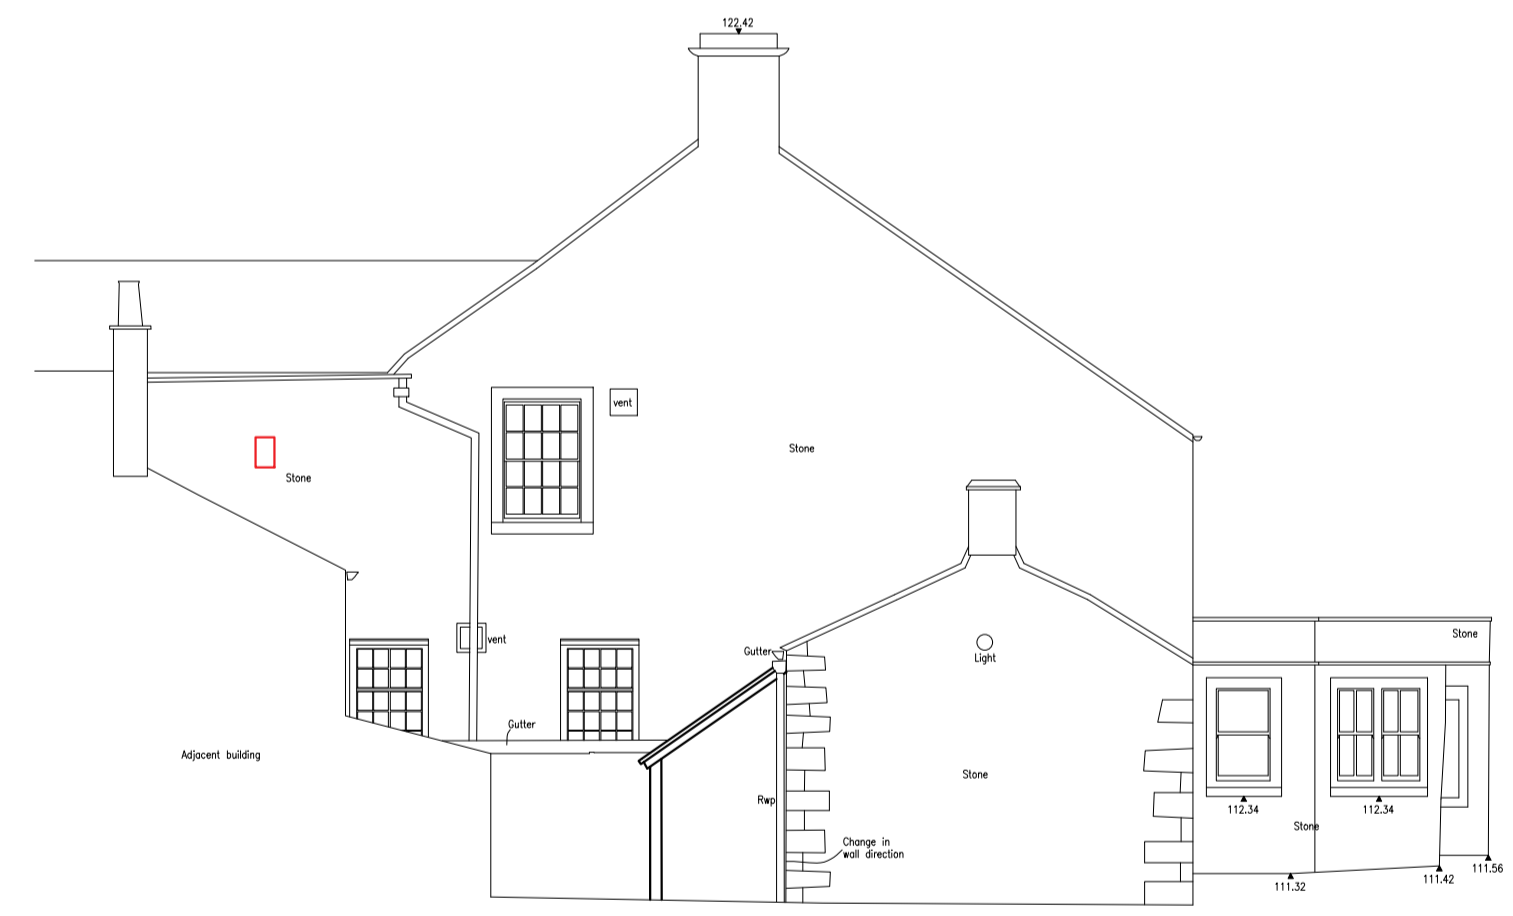

PROPOSED SIDE ELEVATION

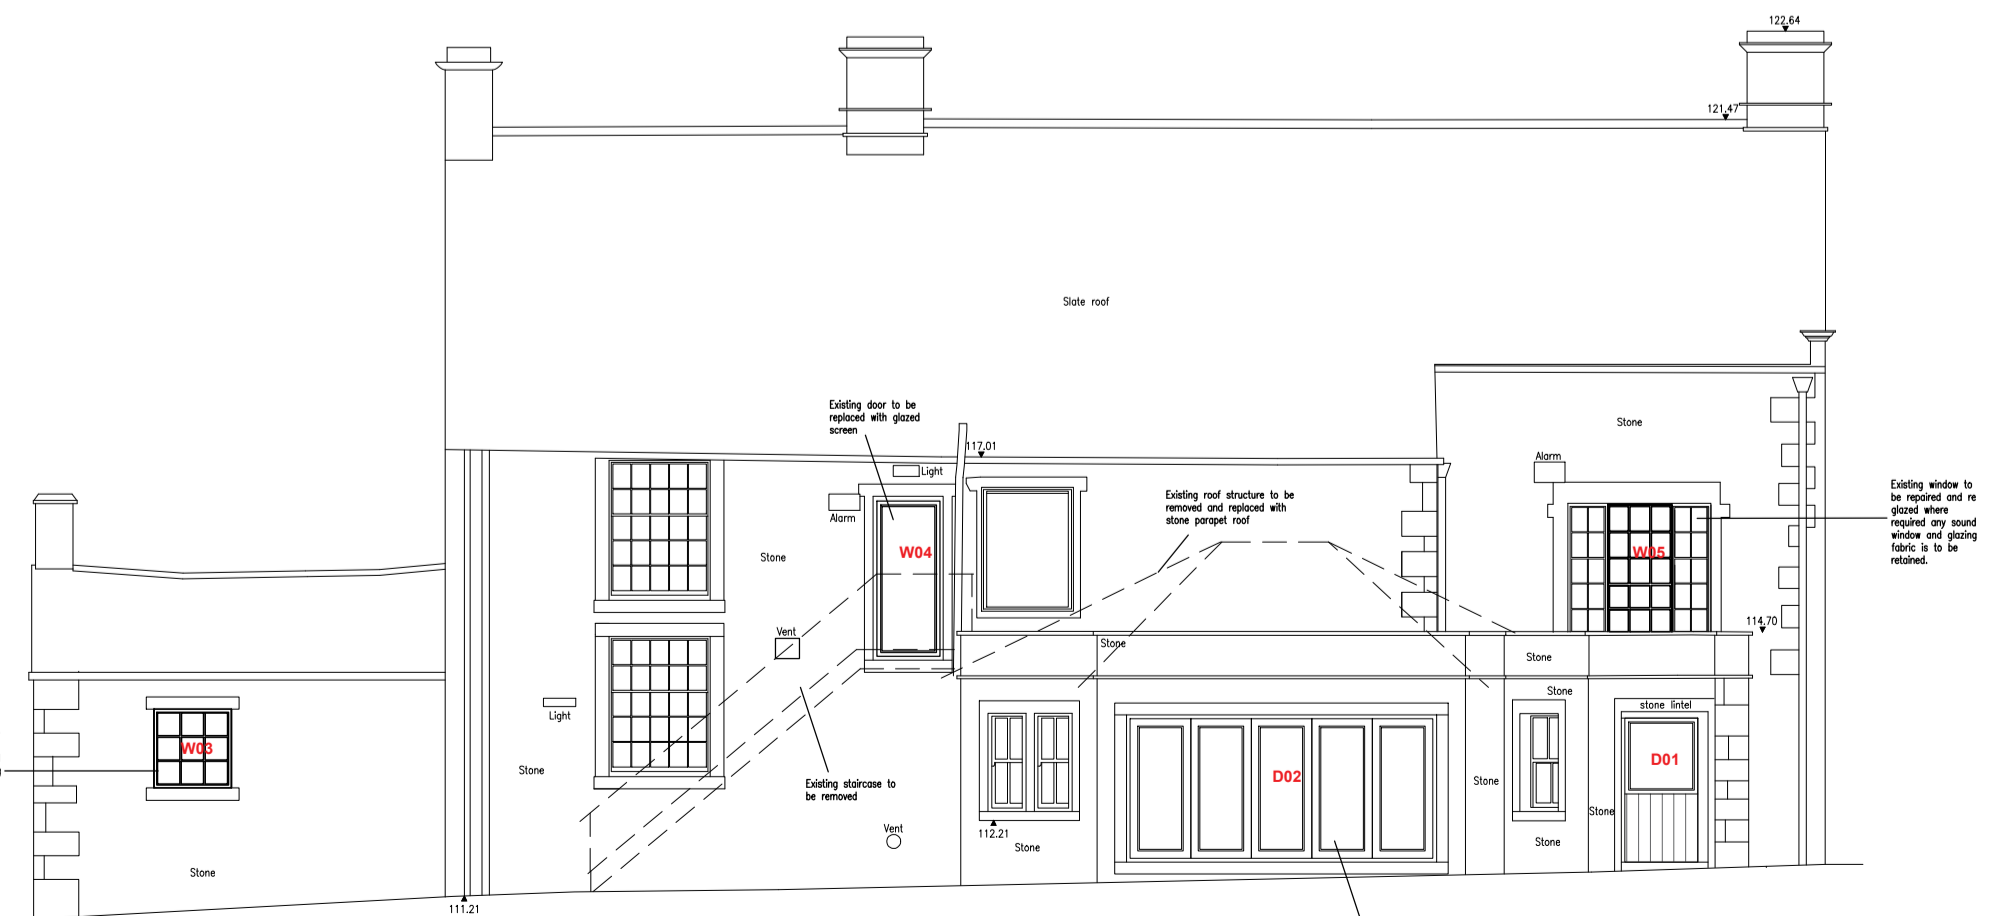

PROPOSED REAR ELEVATION

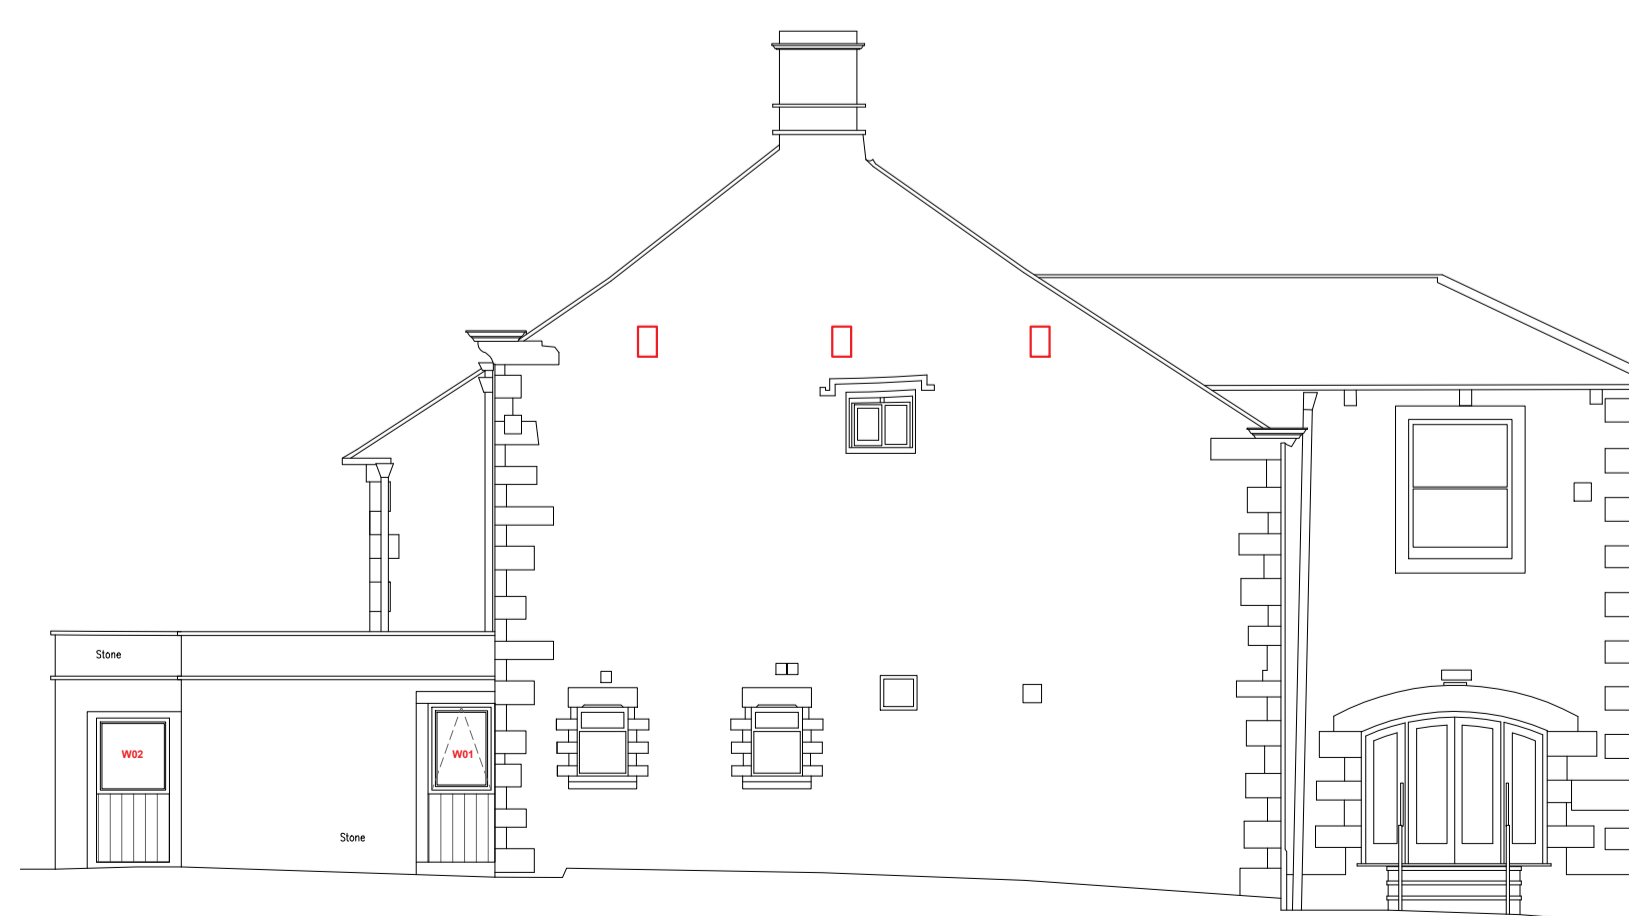

PROPOSED SIDE ELEVATION

D	30.10.2022	Window & Door refs added	BWT
C	15.09.2022	Design f new staircase amended.	RS
B	27.04.2022	Amended following client consultation	BWT
A	25.04.2022	Design Amended	BWT

Client
Taylor and Doody

Job Title
**Proposed Alterations to
Talbot Hotel
Talbot Street
Chipping**

Drawing Title
Proposed Plans and Elevations

Scale	Date	Drawn
1:100@ A1	Oct 2021	TDS

spa
ARCHITECTS
SUNDERLAND PEACOCK
SUNDERLAND PEACOCK & ASSOCIATES LTD.
HAZELMERE, PRALICO ROAD, CLITHEROE
LANCASHIRE, BB7 2AG
T 01200 423178 F 01200 427528
E info@sunderlandpeacock.com
www.sunderlandpeacock.com