



Do not scale. Contractors must check all dimensions on site before prepping production drawings or commencing any work. This drawing and its design is the copyright of LMC Architecture Limited and may not be reproduced in any form whatsoever without their prior express written consent.

Revision	Date	Revision note	Drawn by	Purpose of issue
-	25.01.24	First issue	LM	Information

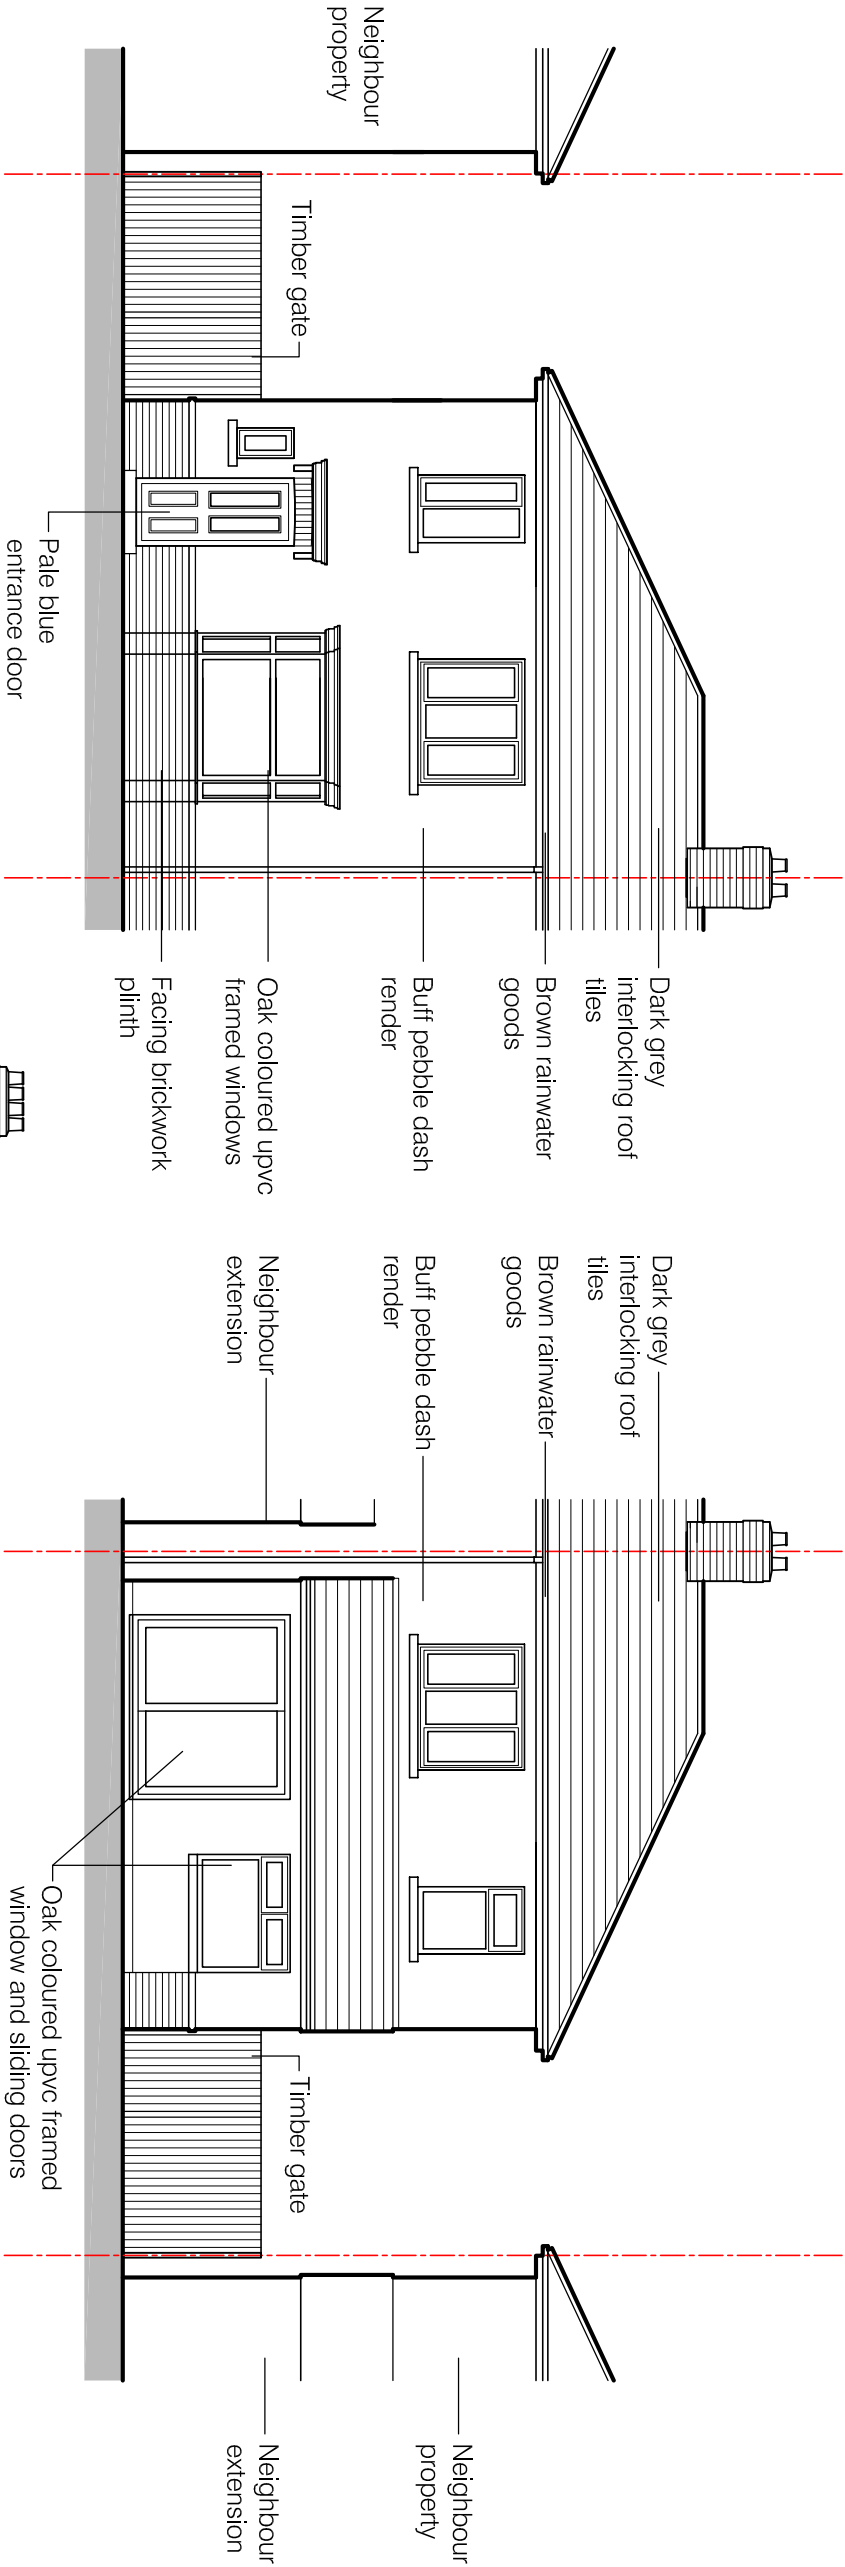

FRONT ELEVATION - Existing

REAR ELEVATION - Existing

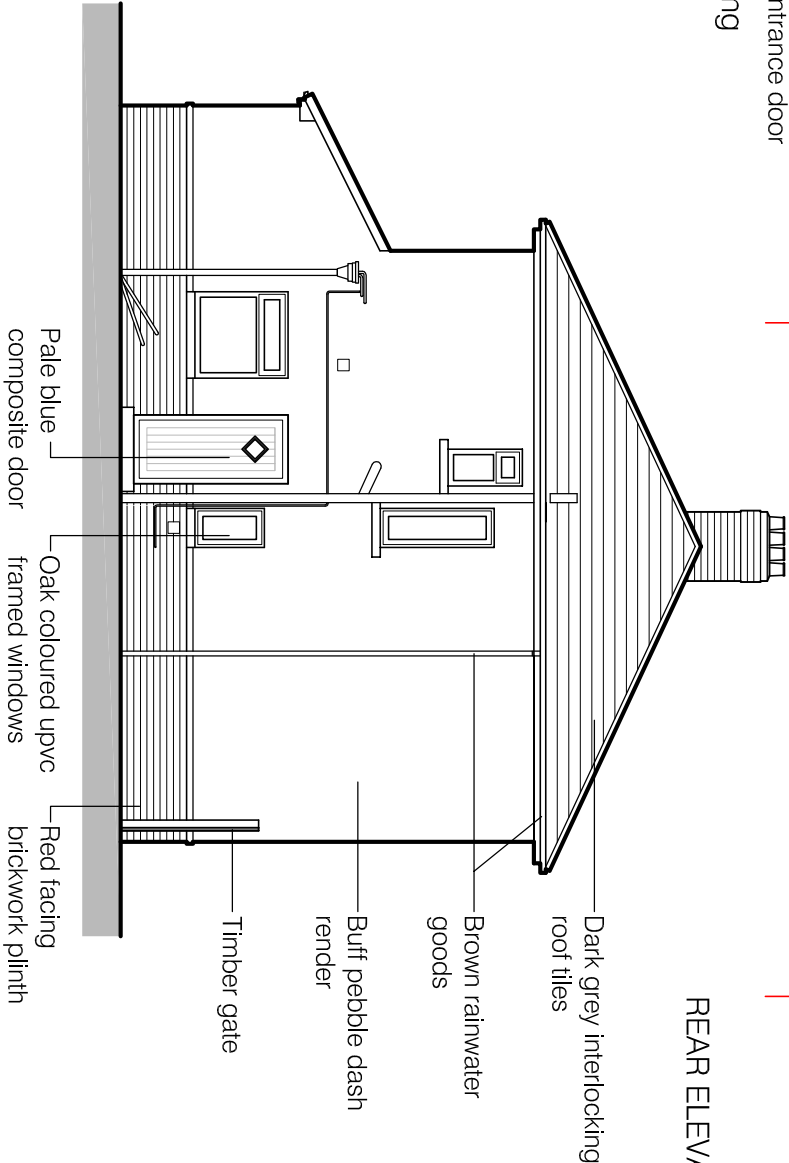

SIDE ELEVATION - Existing

Project Extension to 21 Princess Avenue, Clitheroe	Drawing title Existing Elevations	Scale 1:100 @ A3	LMC Architecture Limited Architectural design services	
Client Mr J Damson	Drawing number DFG 748 – 002	Date 25.01.24	4 Doveedale Drive, Ightenhill, Burnley, Lancashire, BB12 8XD Web : www.lmcarchitecture.co.uk	