


0 PROPOSED GROUND FLOOR

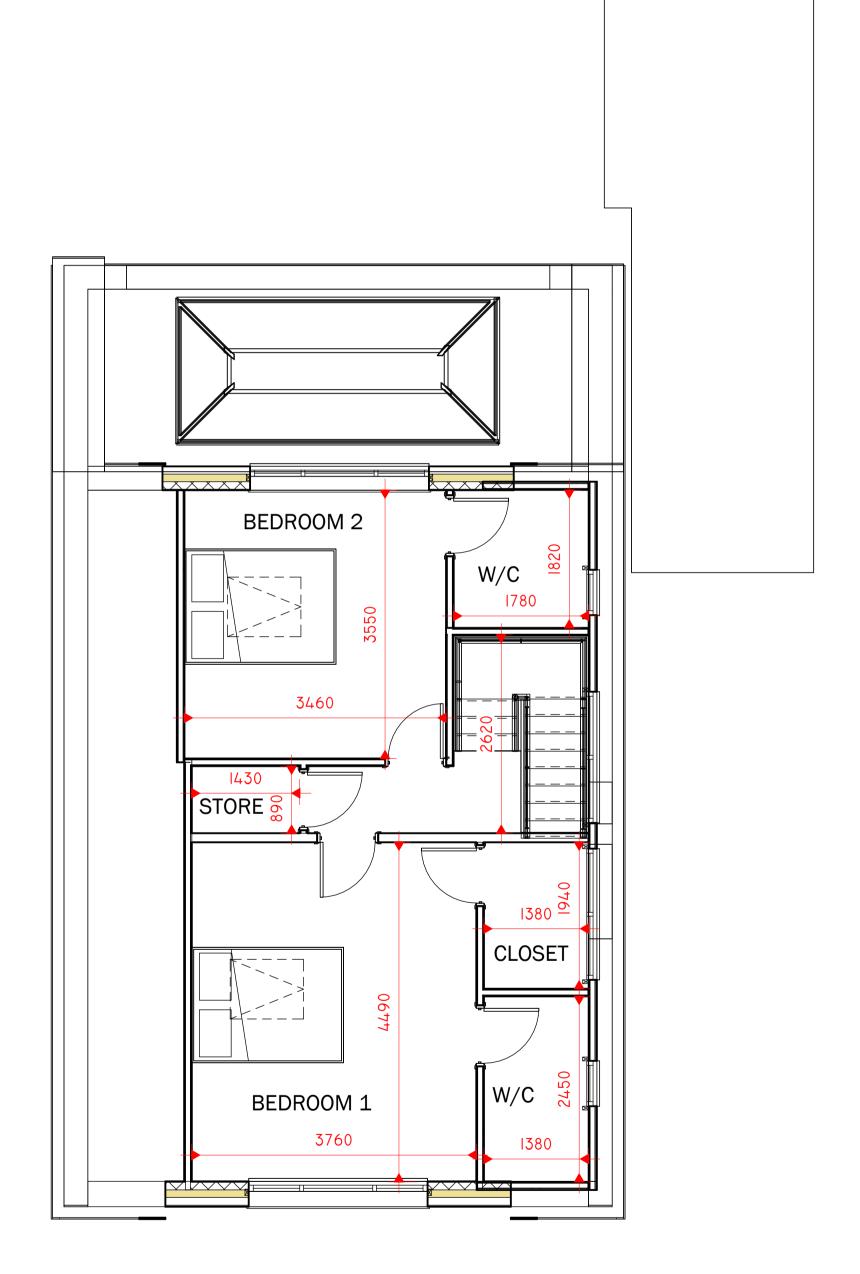

1 PROPOSED FIRST FLOOR

## Peter Hitchen ^rchitects

Marathon House The Sidings Business Park Whalley, BB7 9SE

01254 823 885

www.peterhitchenarchitects.co.uk

NOTES:

No.	Description	Date

CLIENT: MR JENNINGS AND MRS **AUGHTON** 30 WADDOW GROVE WADDINGTON CLITHEROE BB7 3JL

PROJECT: PROPOSED REAR **EXTENSION AND SIDE** DORMER

PROPOSED FLOOR PLANS

Project number		PHA/894
Date		08/02/24
Drawn by		LW
Checked by		PH
	<b>A O O</b>	

A2.2

Scale 1 : 50

A1

Sheet size