


NOTES:
 1: The Contractor, Sub Contractor or specialist supplier are responsible for confirming site dimensions prior to fabrication 2: Any dimensional discrepancies are to be reported to the Architect immediately

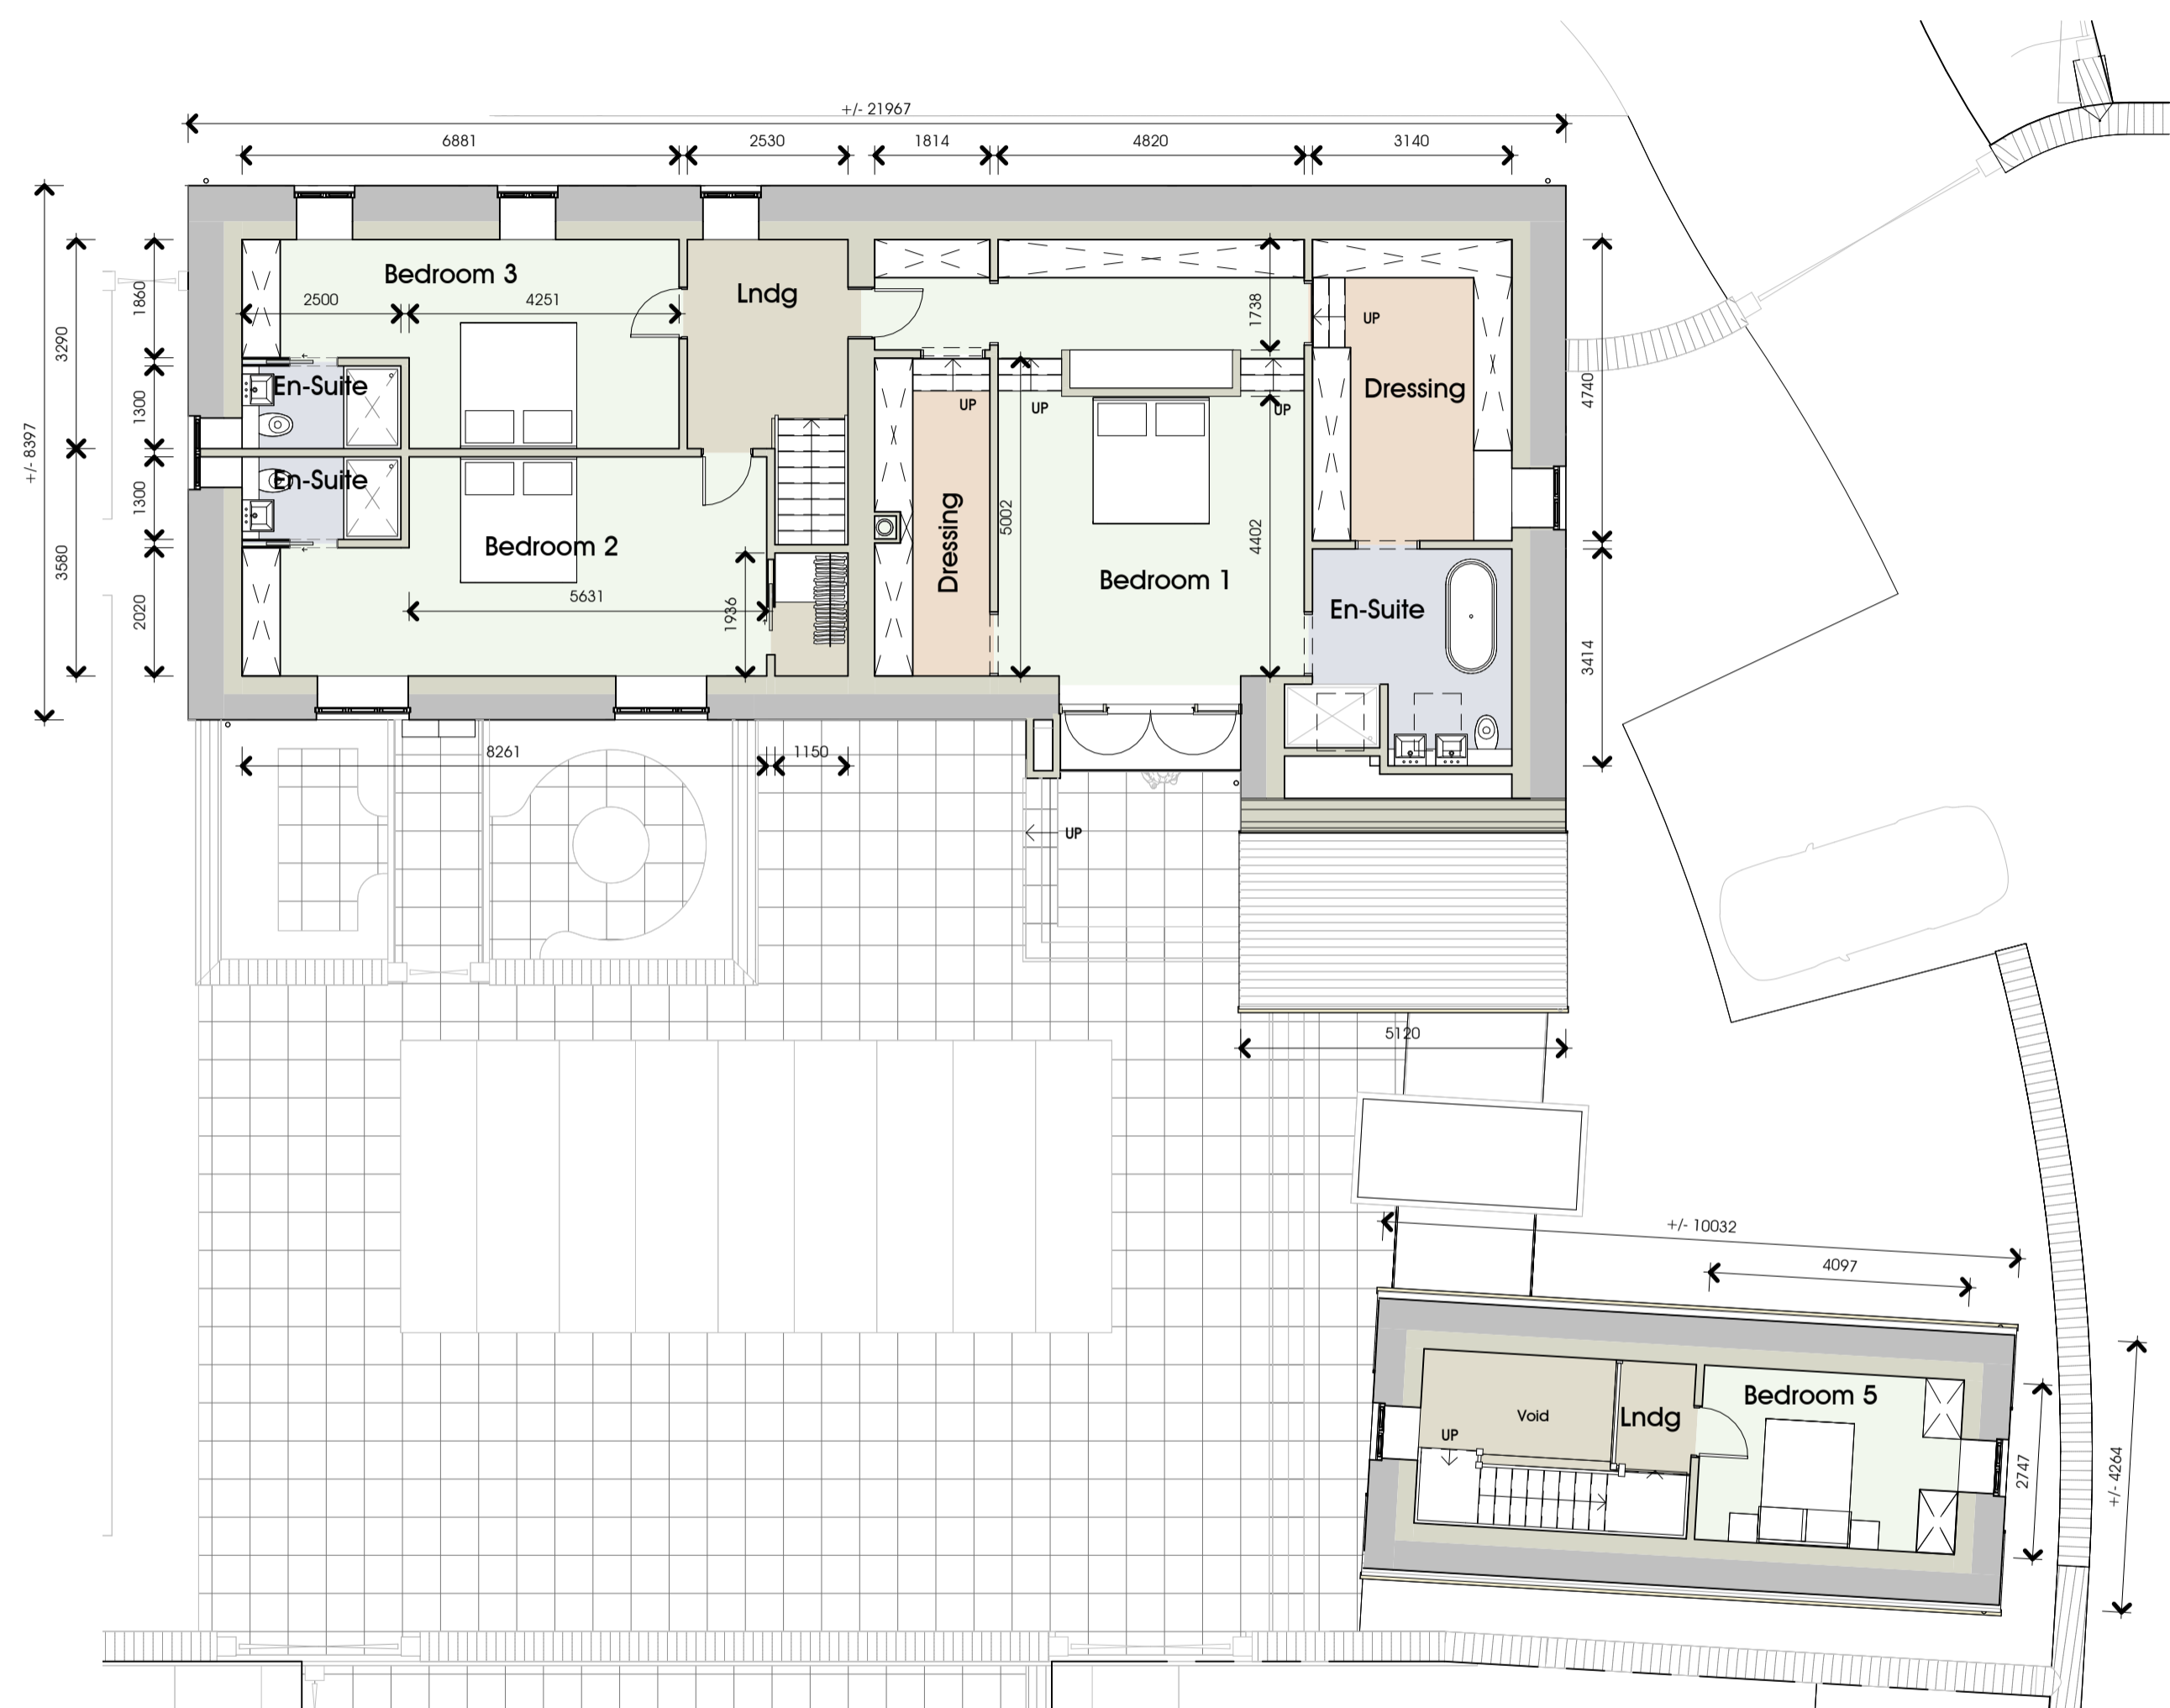

1FL Proposed
 1 : 100
 0 1 2 3 4 5m

B 08-11-2024
 A 04-04-2024

Entrance feature reduced in scale
 Overall external dims indicated

Cuckoo Hall
 Higher Road,
 Longridge, PR3 2YX
 Mr & Mrs McLaughlin

Planning Application
 Proposed First Floor Plan

DATE January 2024

JOB NO 3375
 DRAWING NO PL-005
 REVISION B
 SCALE 1 : 100 @ A2

