


NOTES:  
 1: The Contractor, Sub Contractor or specialist supplier are responsible for confirming site dimensions prior to fabrication 2: Any dimensional discrepancies are to be reported to the Architect immediately

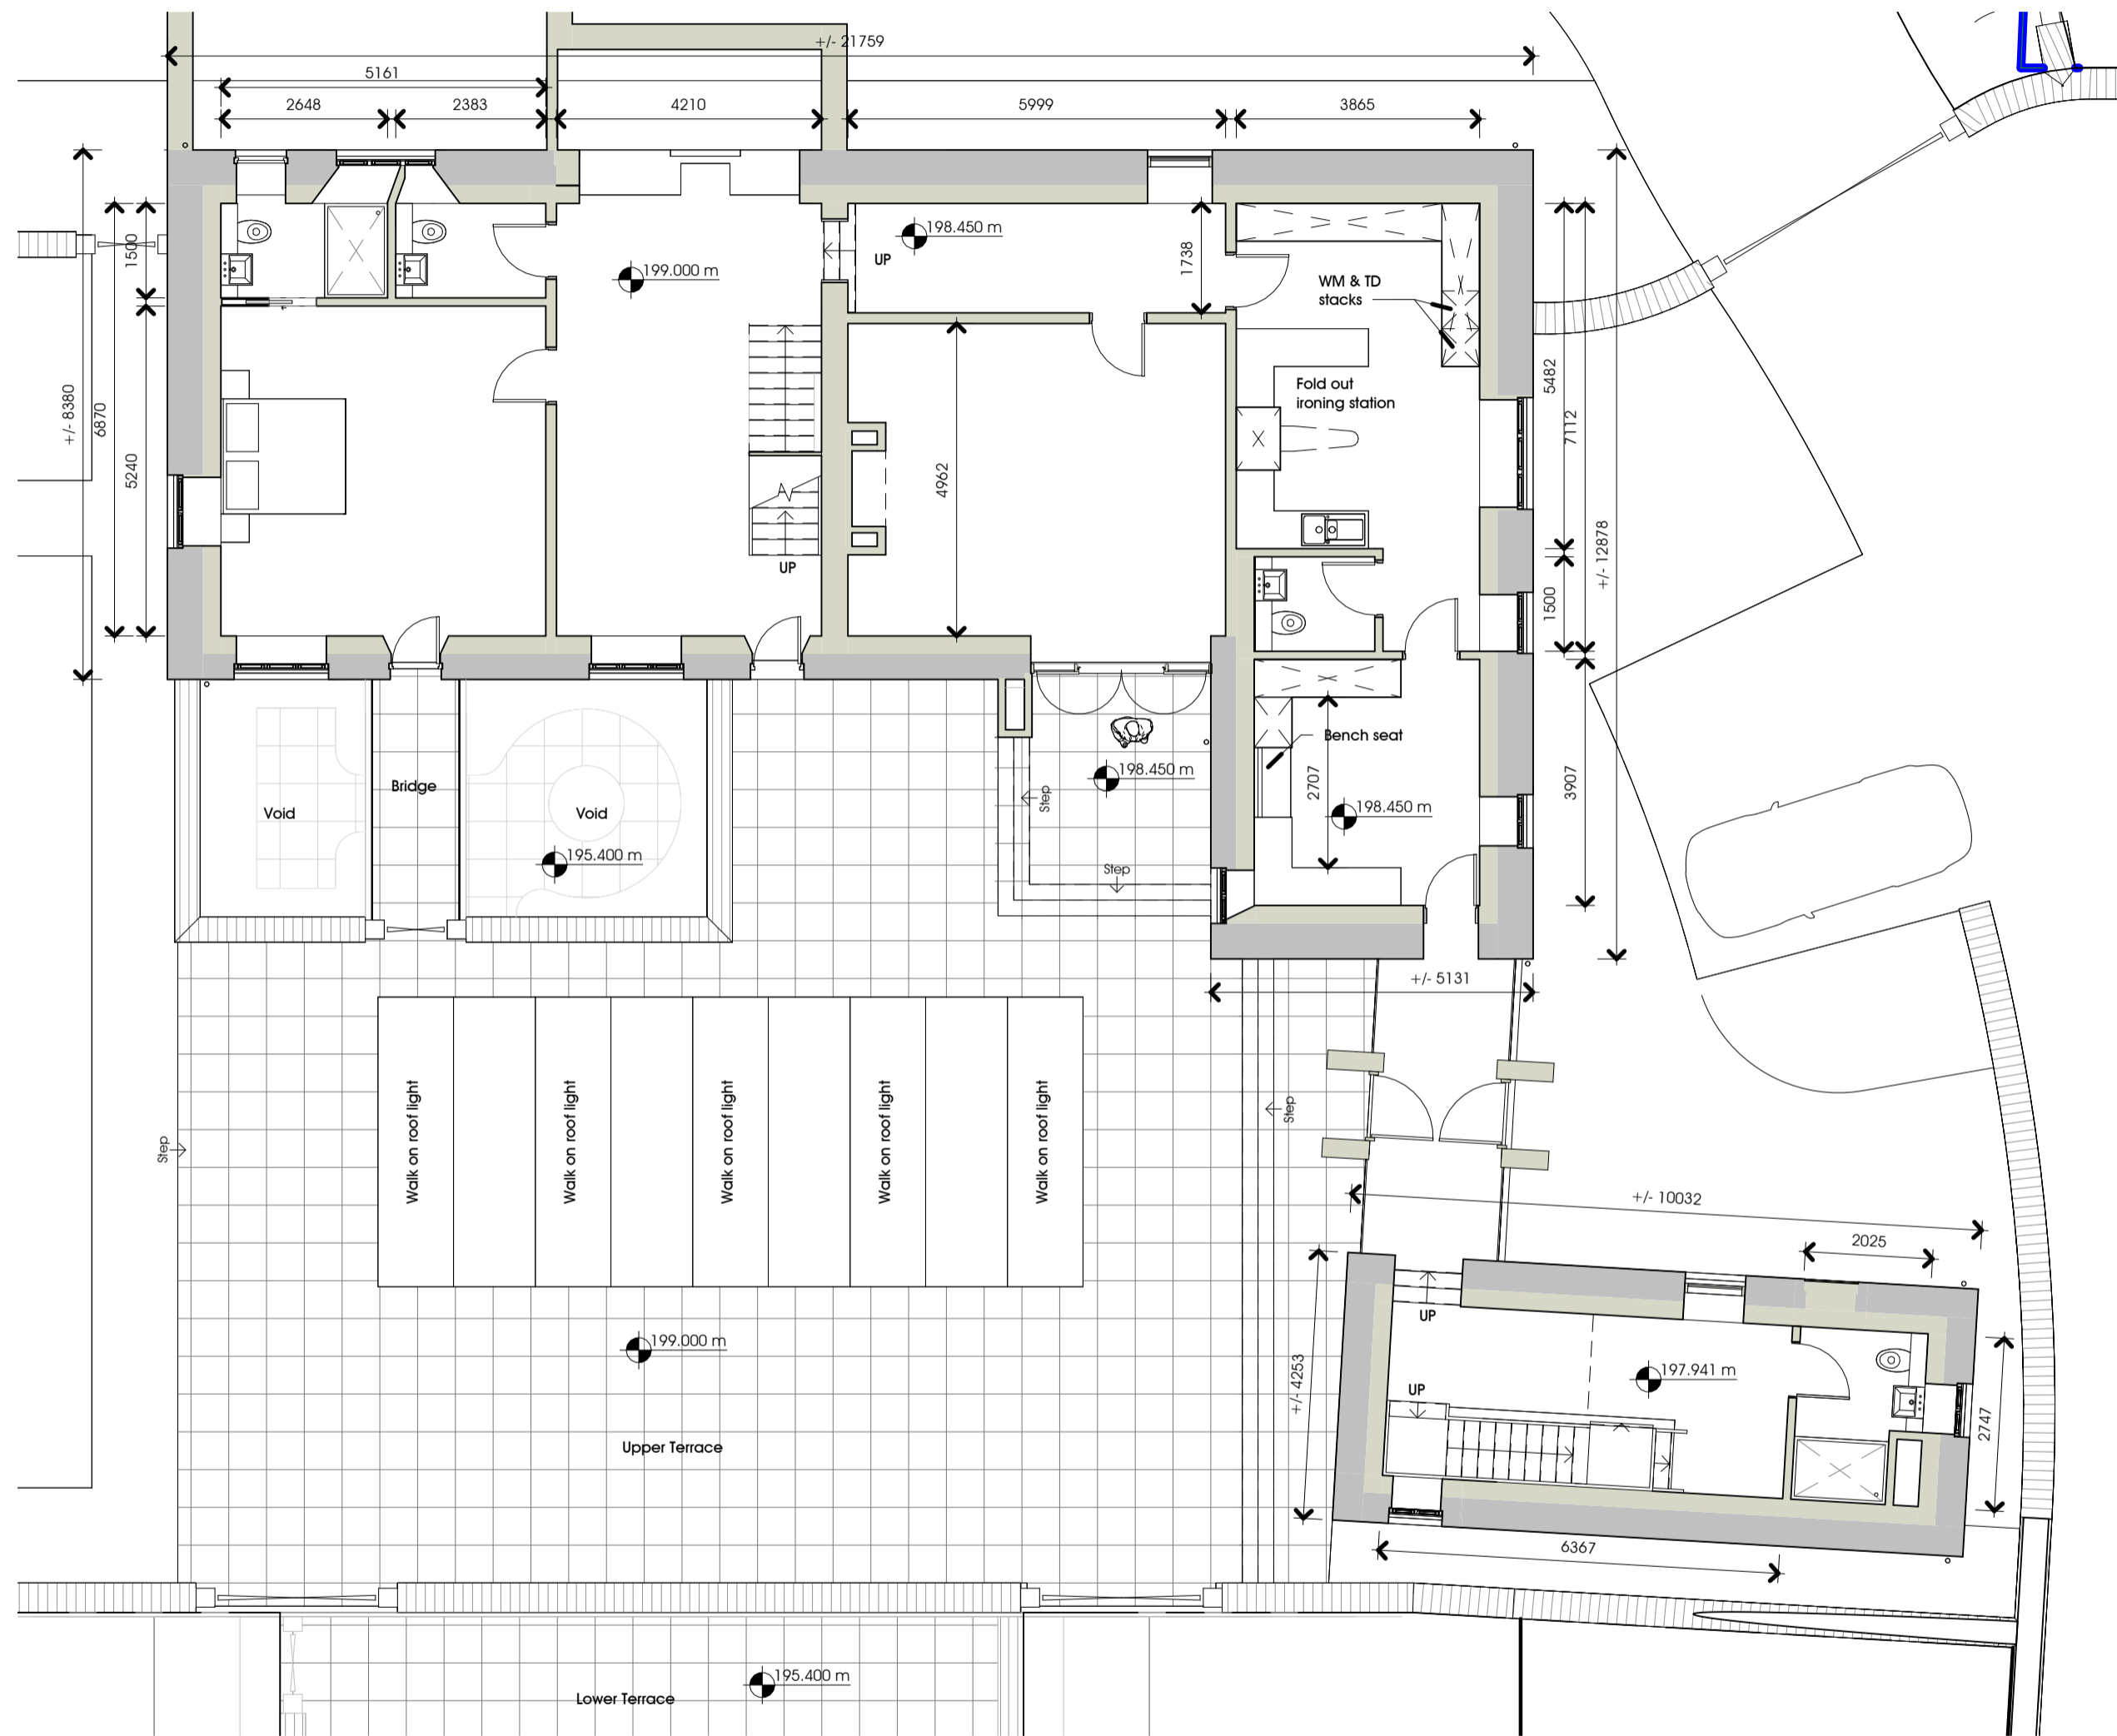

Proposed Ground Floor Plan

1 : 100  
 0 1 2 3 4 5m

B 08-11-2024  
 A 04-04-2024

Entrance feature reduced in scale  
 Overall external dims indicated

Cuckoo Hall  
 Higher Road,  
 Longridge, PR3 2YX  
 Mr & Mrs McLaughlin

Planning Application  
 Proposed Ground Floor Plan

DATE January 2024

JOB NO 3375  
 DRAWING NO PL-004  
 REVISION B  
 SCALE 1 : 100 @ A2

**PGB**  
 ARCHITECTURAL  
 SERVICES LTD