





SIDE ELEVATION

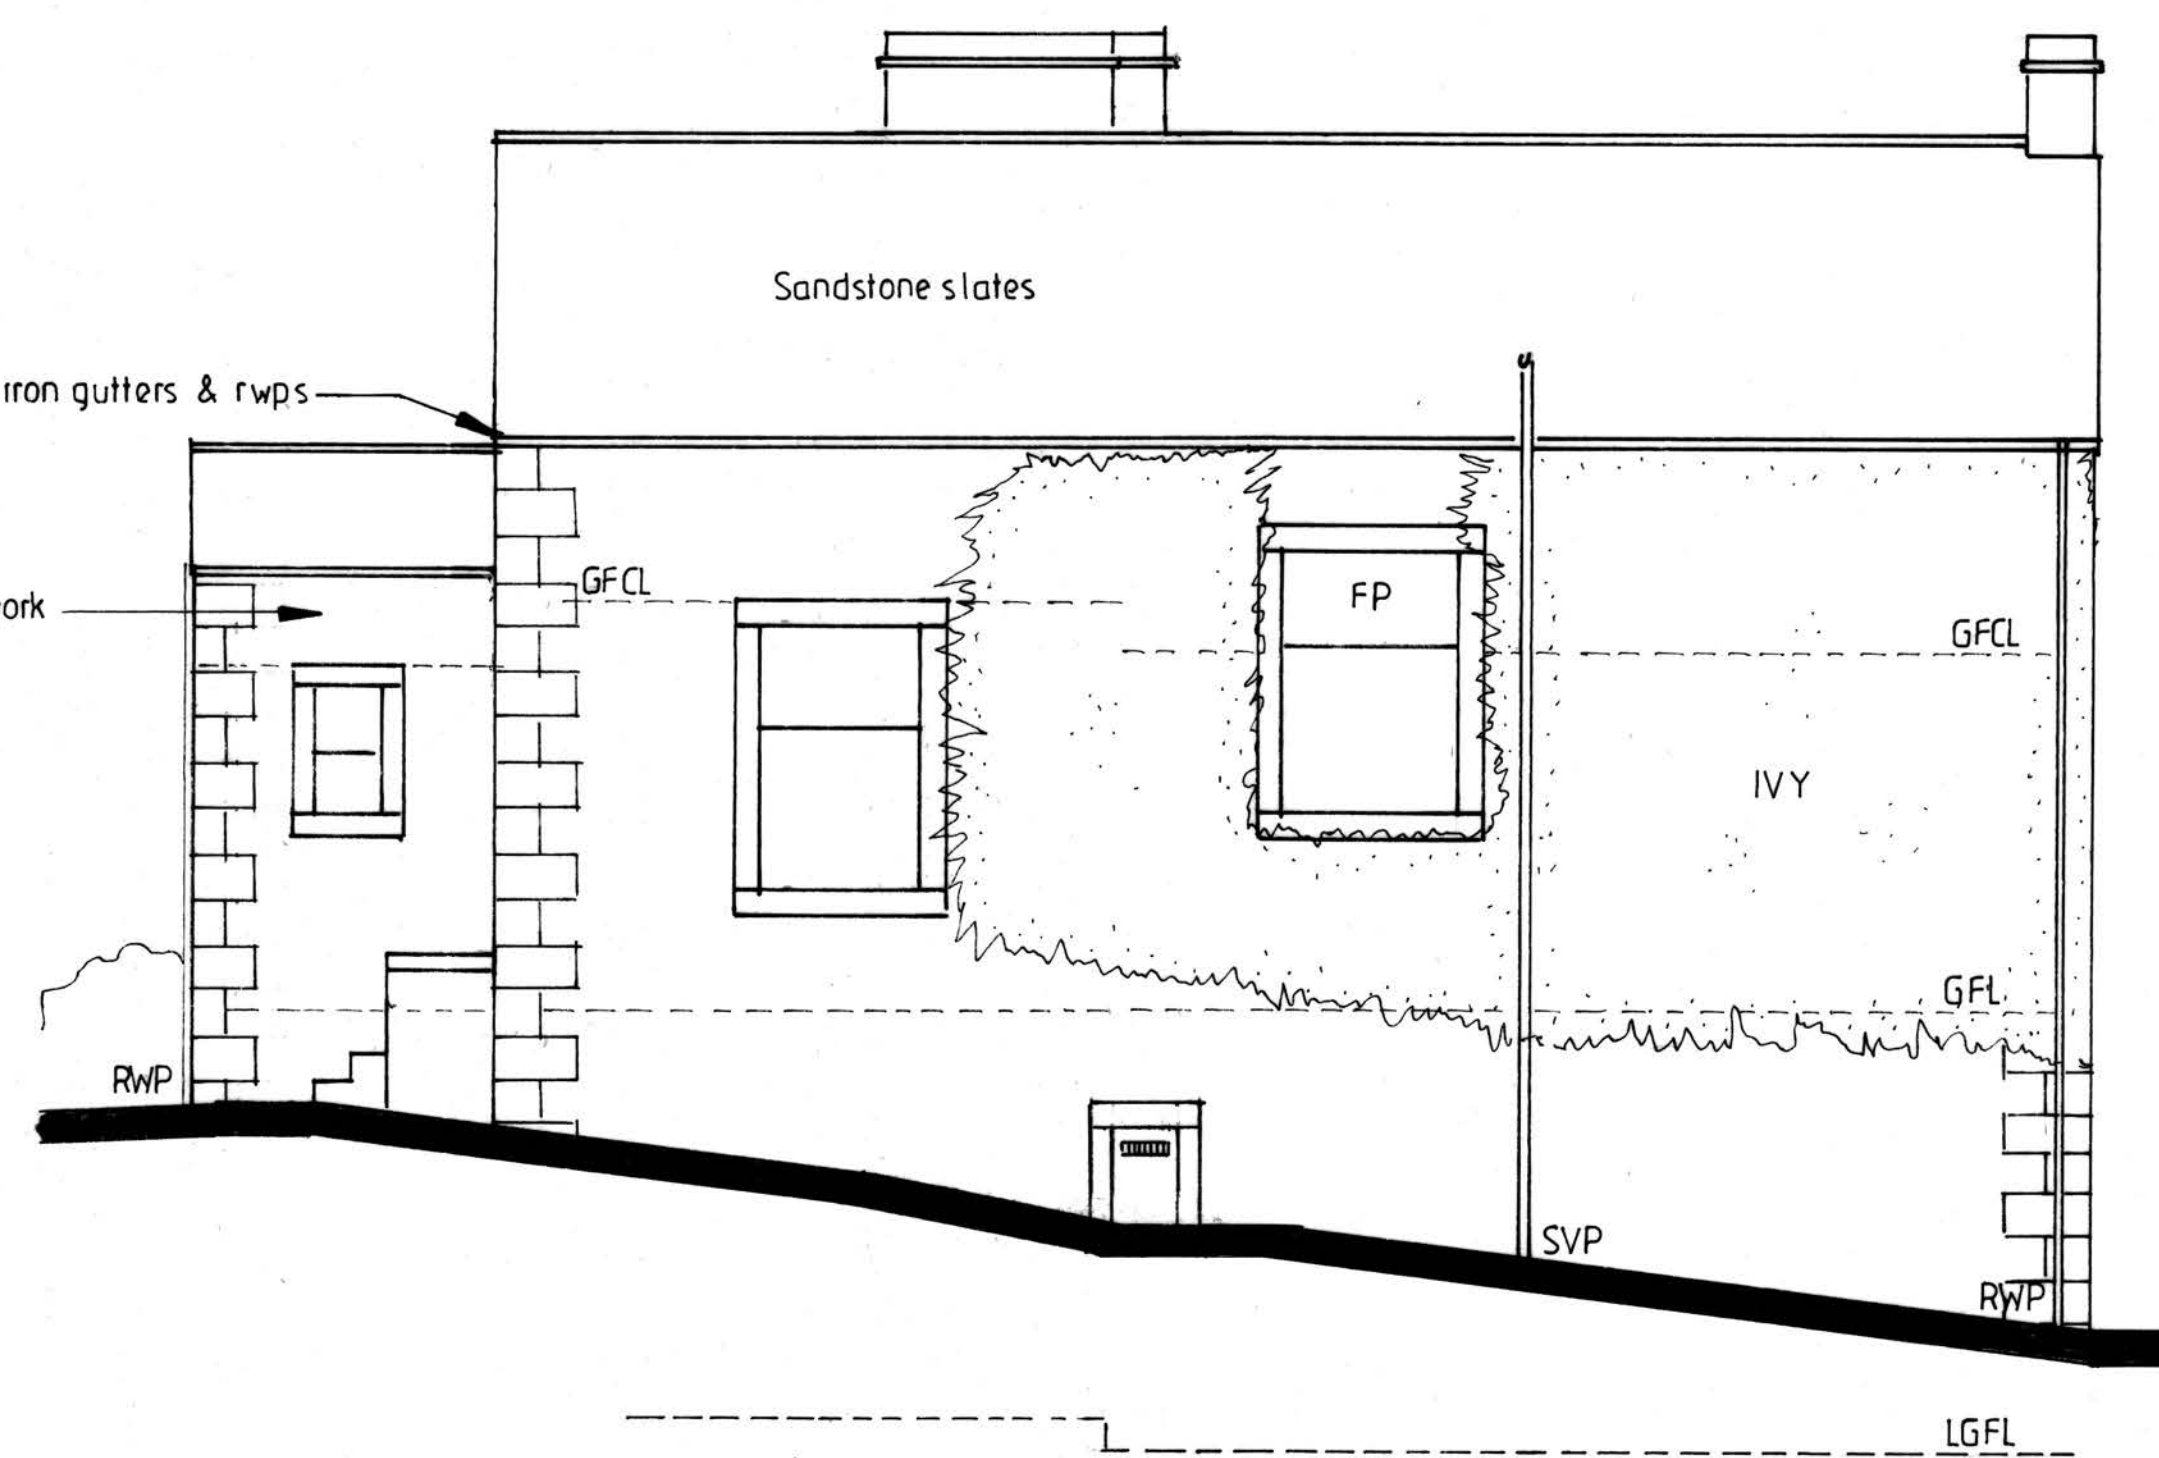


SIDE ELEVATION

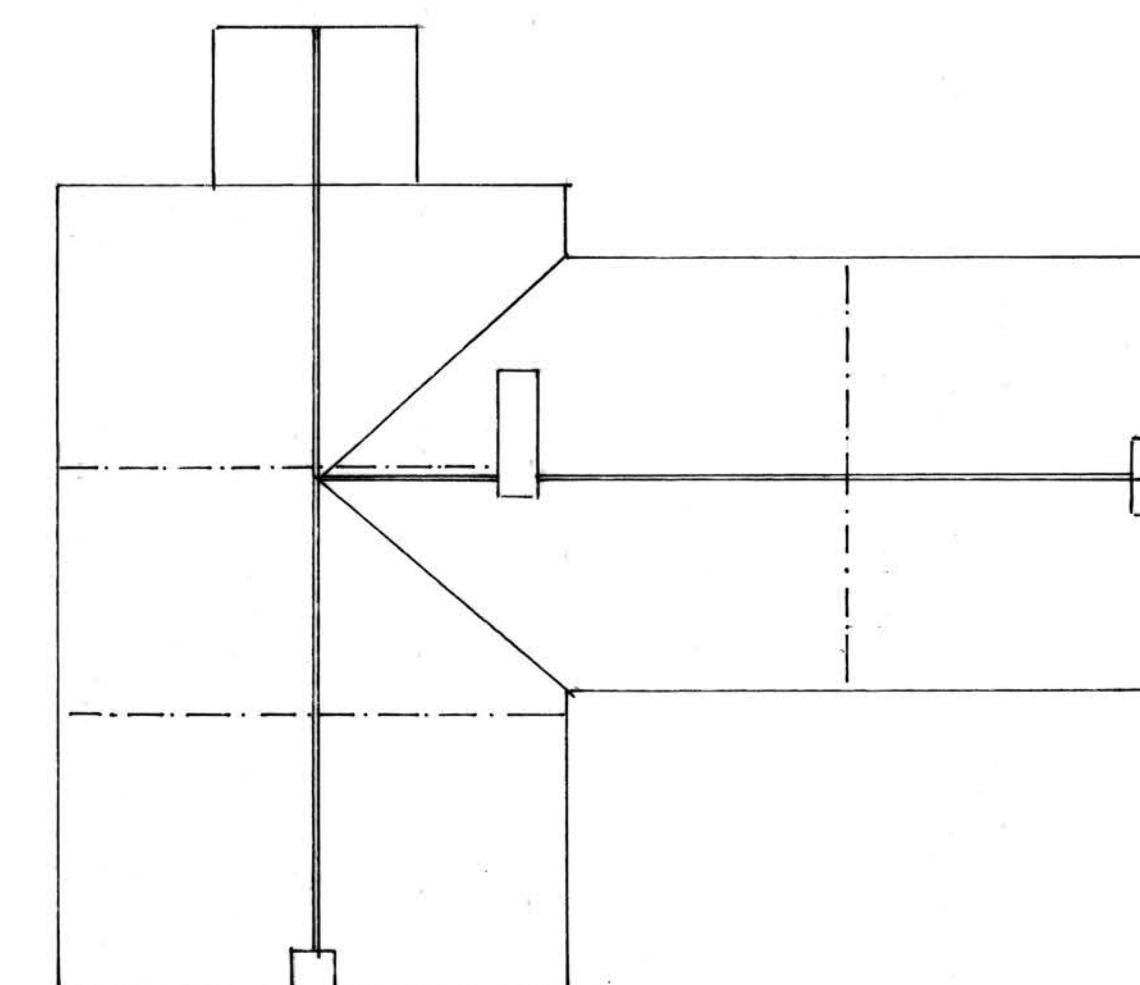


ROOF PLAN 1:100

EXISTING ELEVATIONS, SECTIONS AND ROOF PLAN 1:50


SECTION A-A

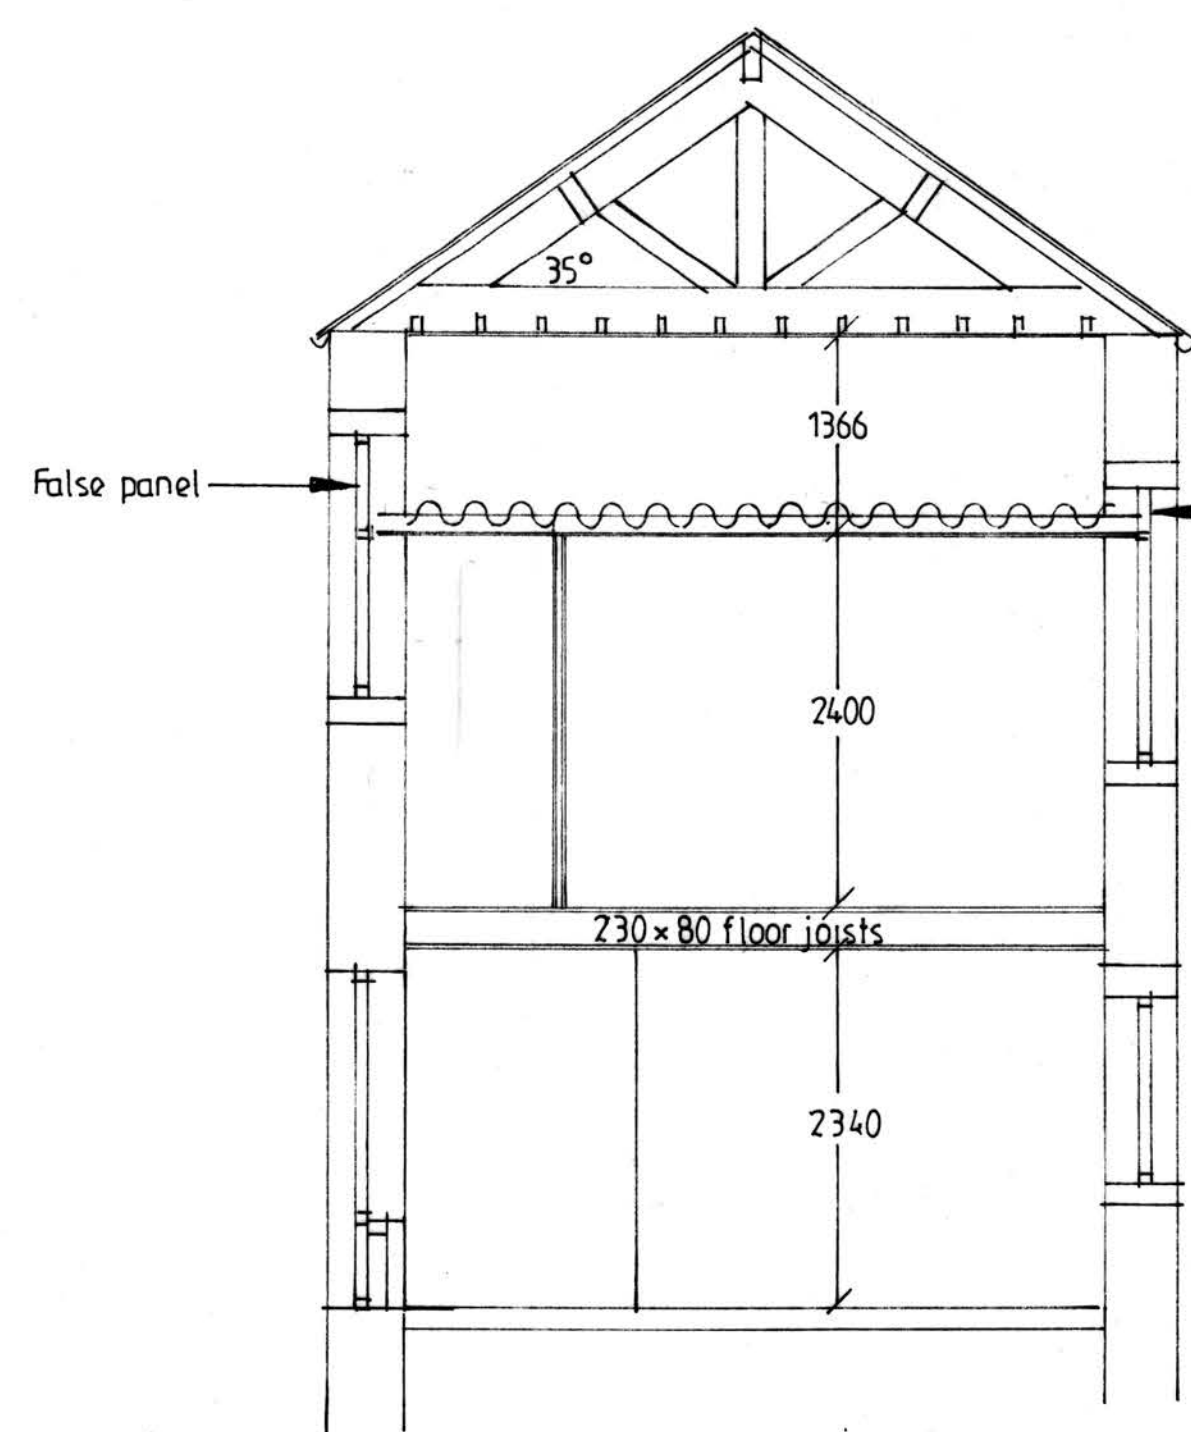

SECTION B-B

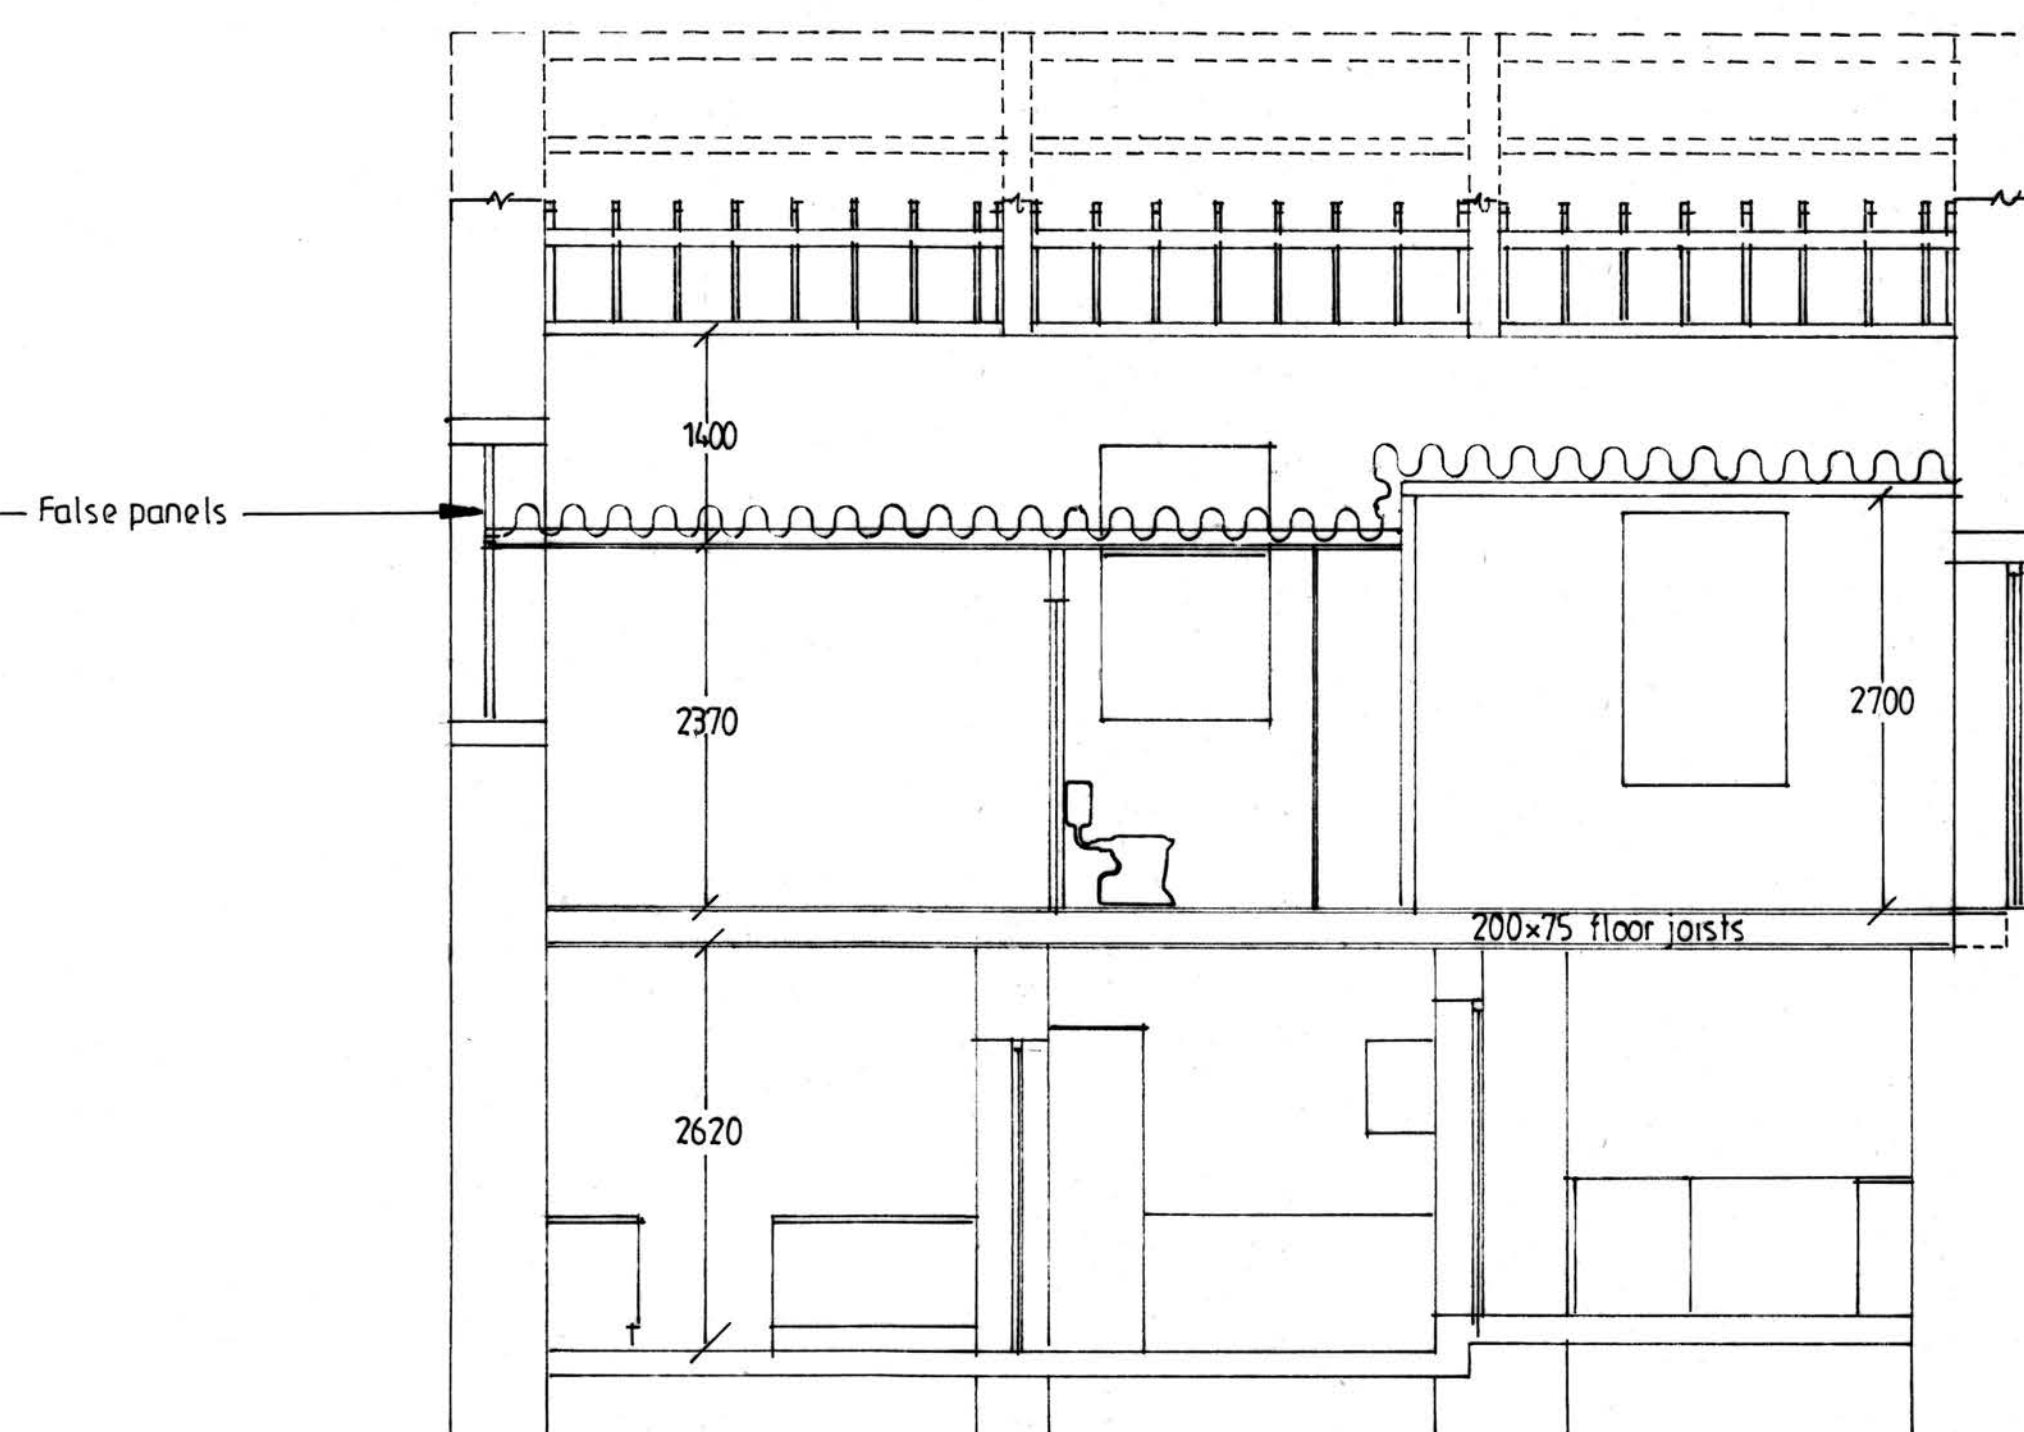

NORTH

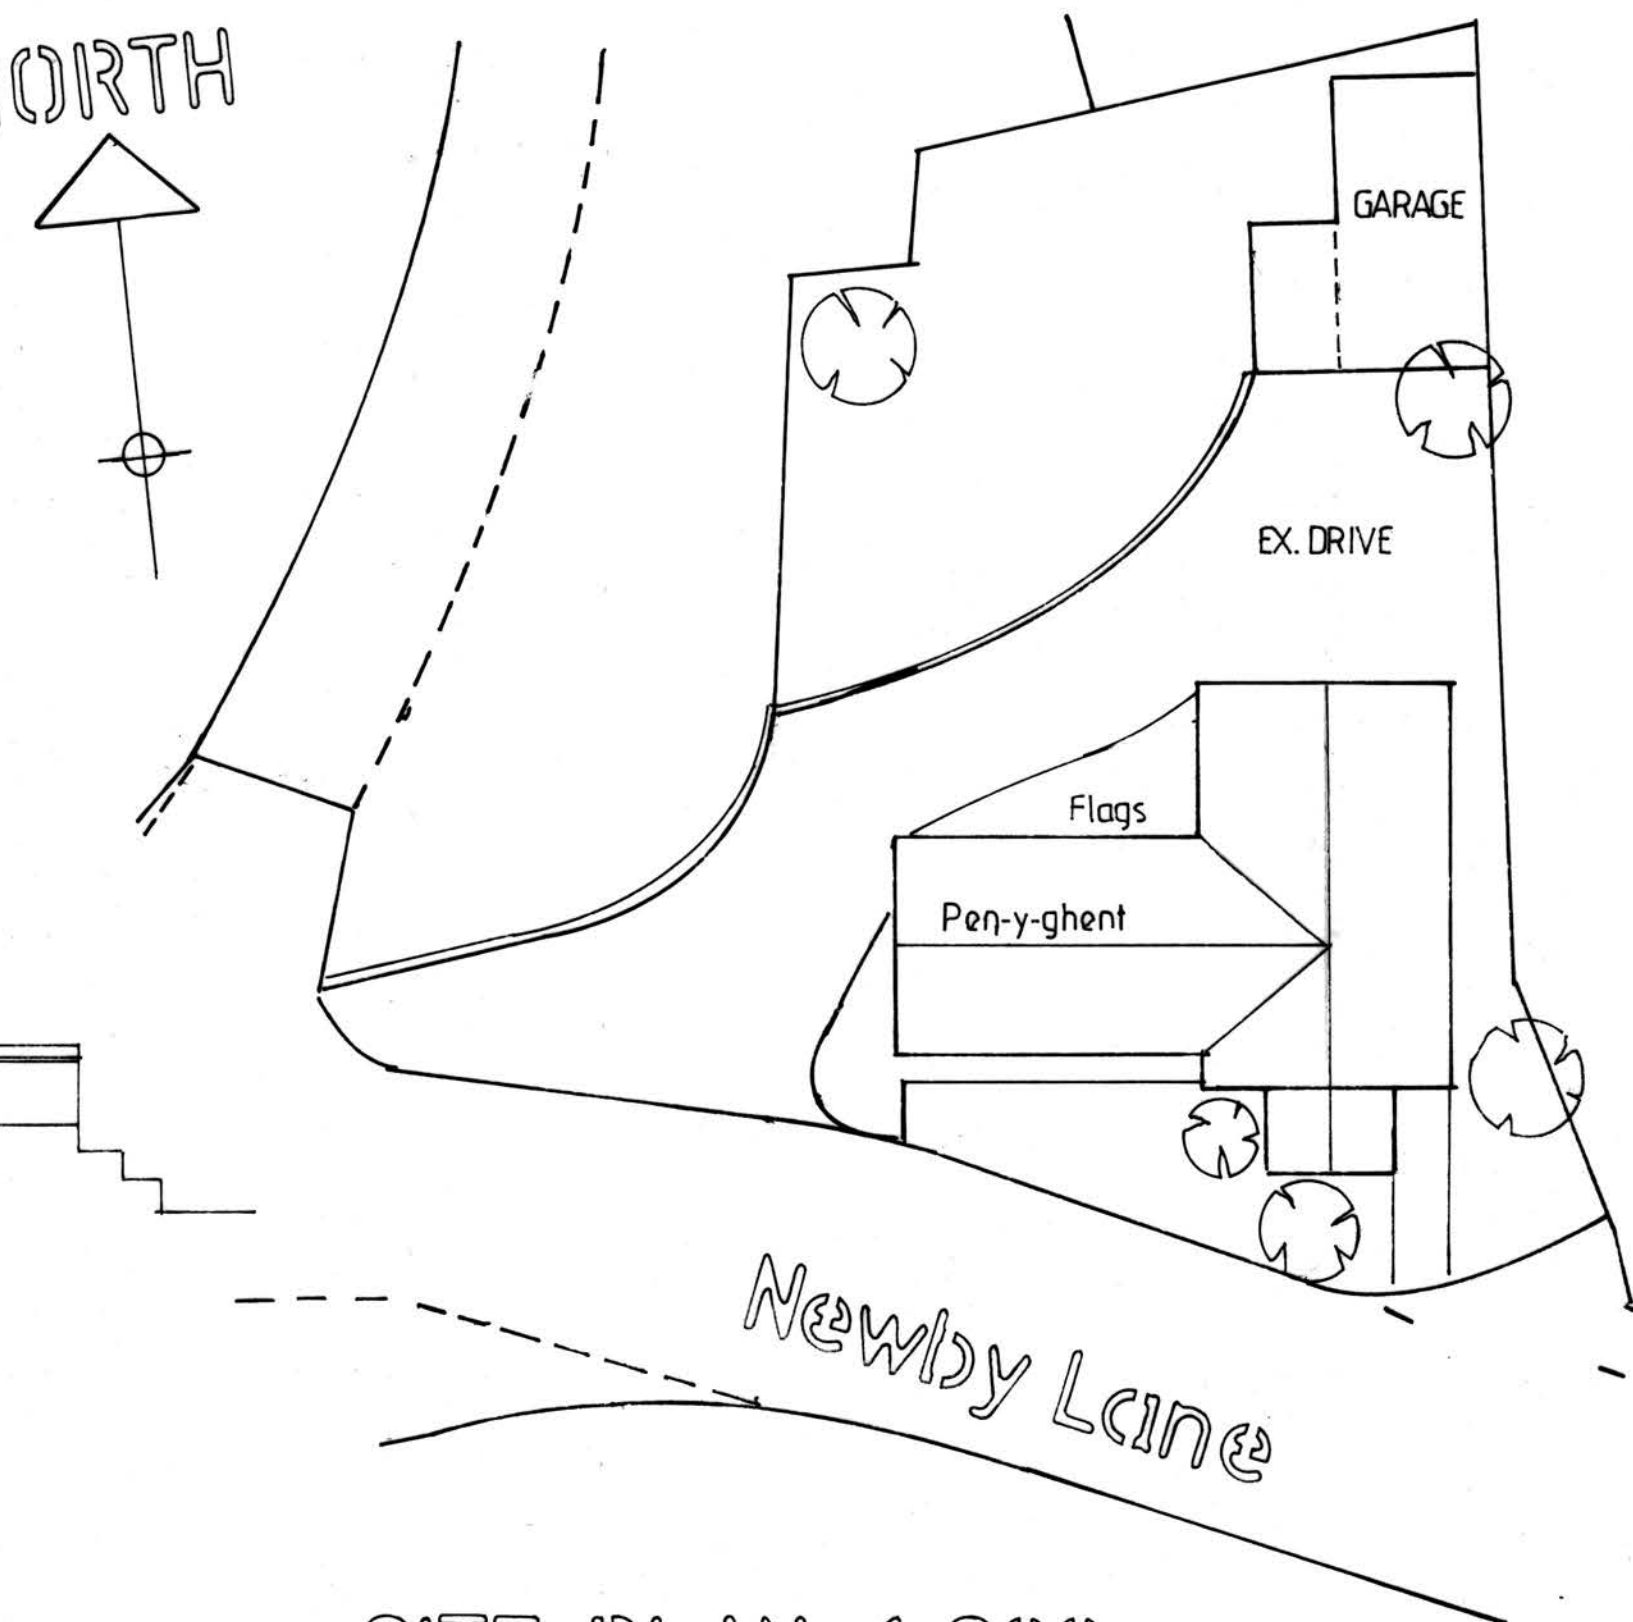

SITE PLAN 1:200



PROPOSED SINGLE
STOREY EXTENSION
AND ALTERATIONS

FOR MR SIMON HINDLE
AT PEN-Y- GHENT, NEWBY LANE
NEWBY
RIMINGTON
BB7 4DZ

ADRIAN HUGHES
ARCHITECTURAL SERVICES

SCALE 1:50

DATE JAN 2024

DRAWING NO.

2/37/2024