

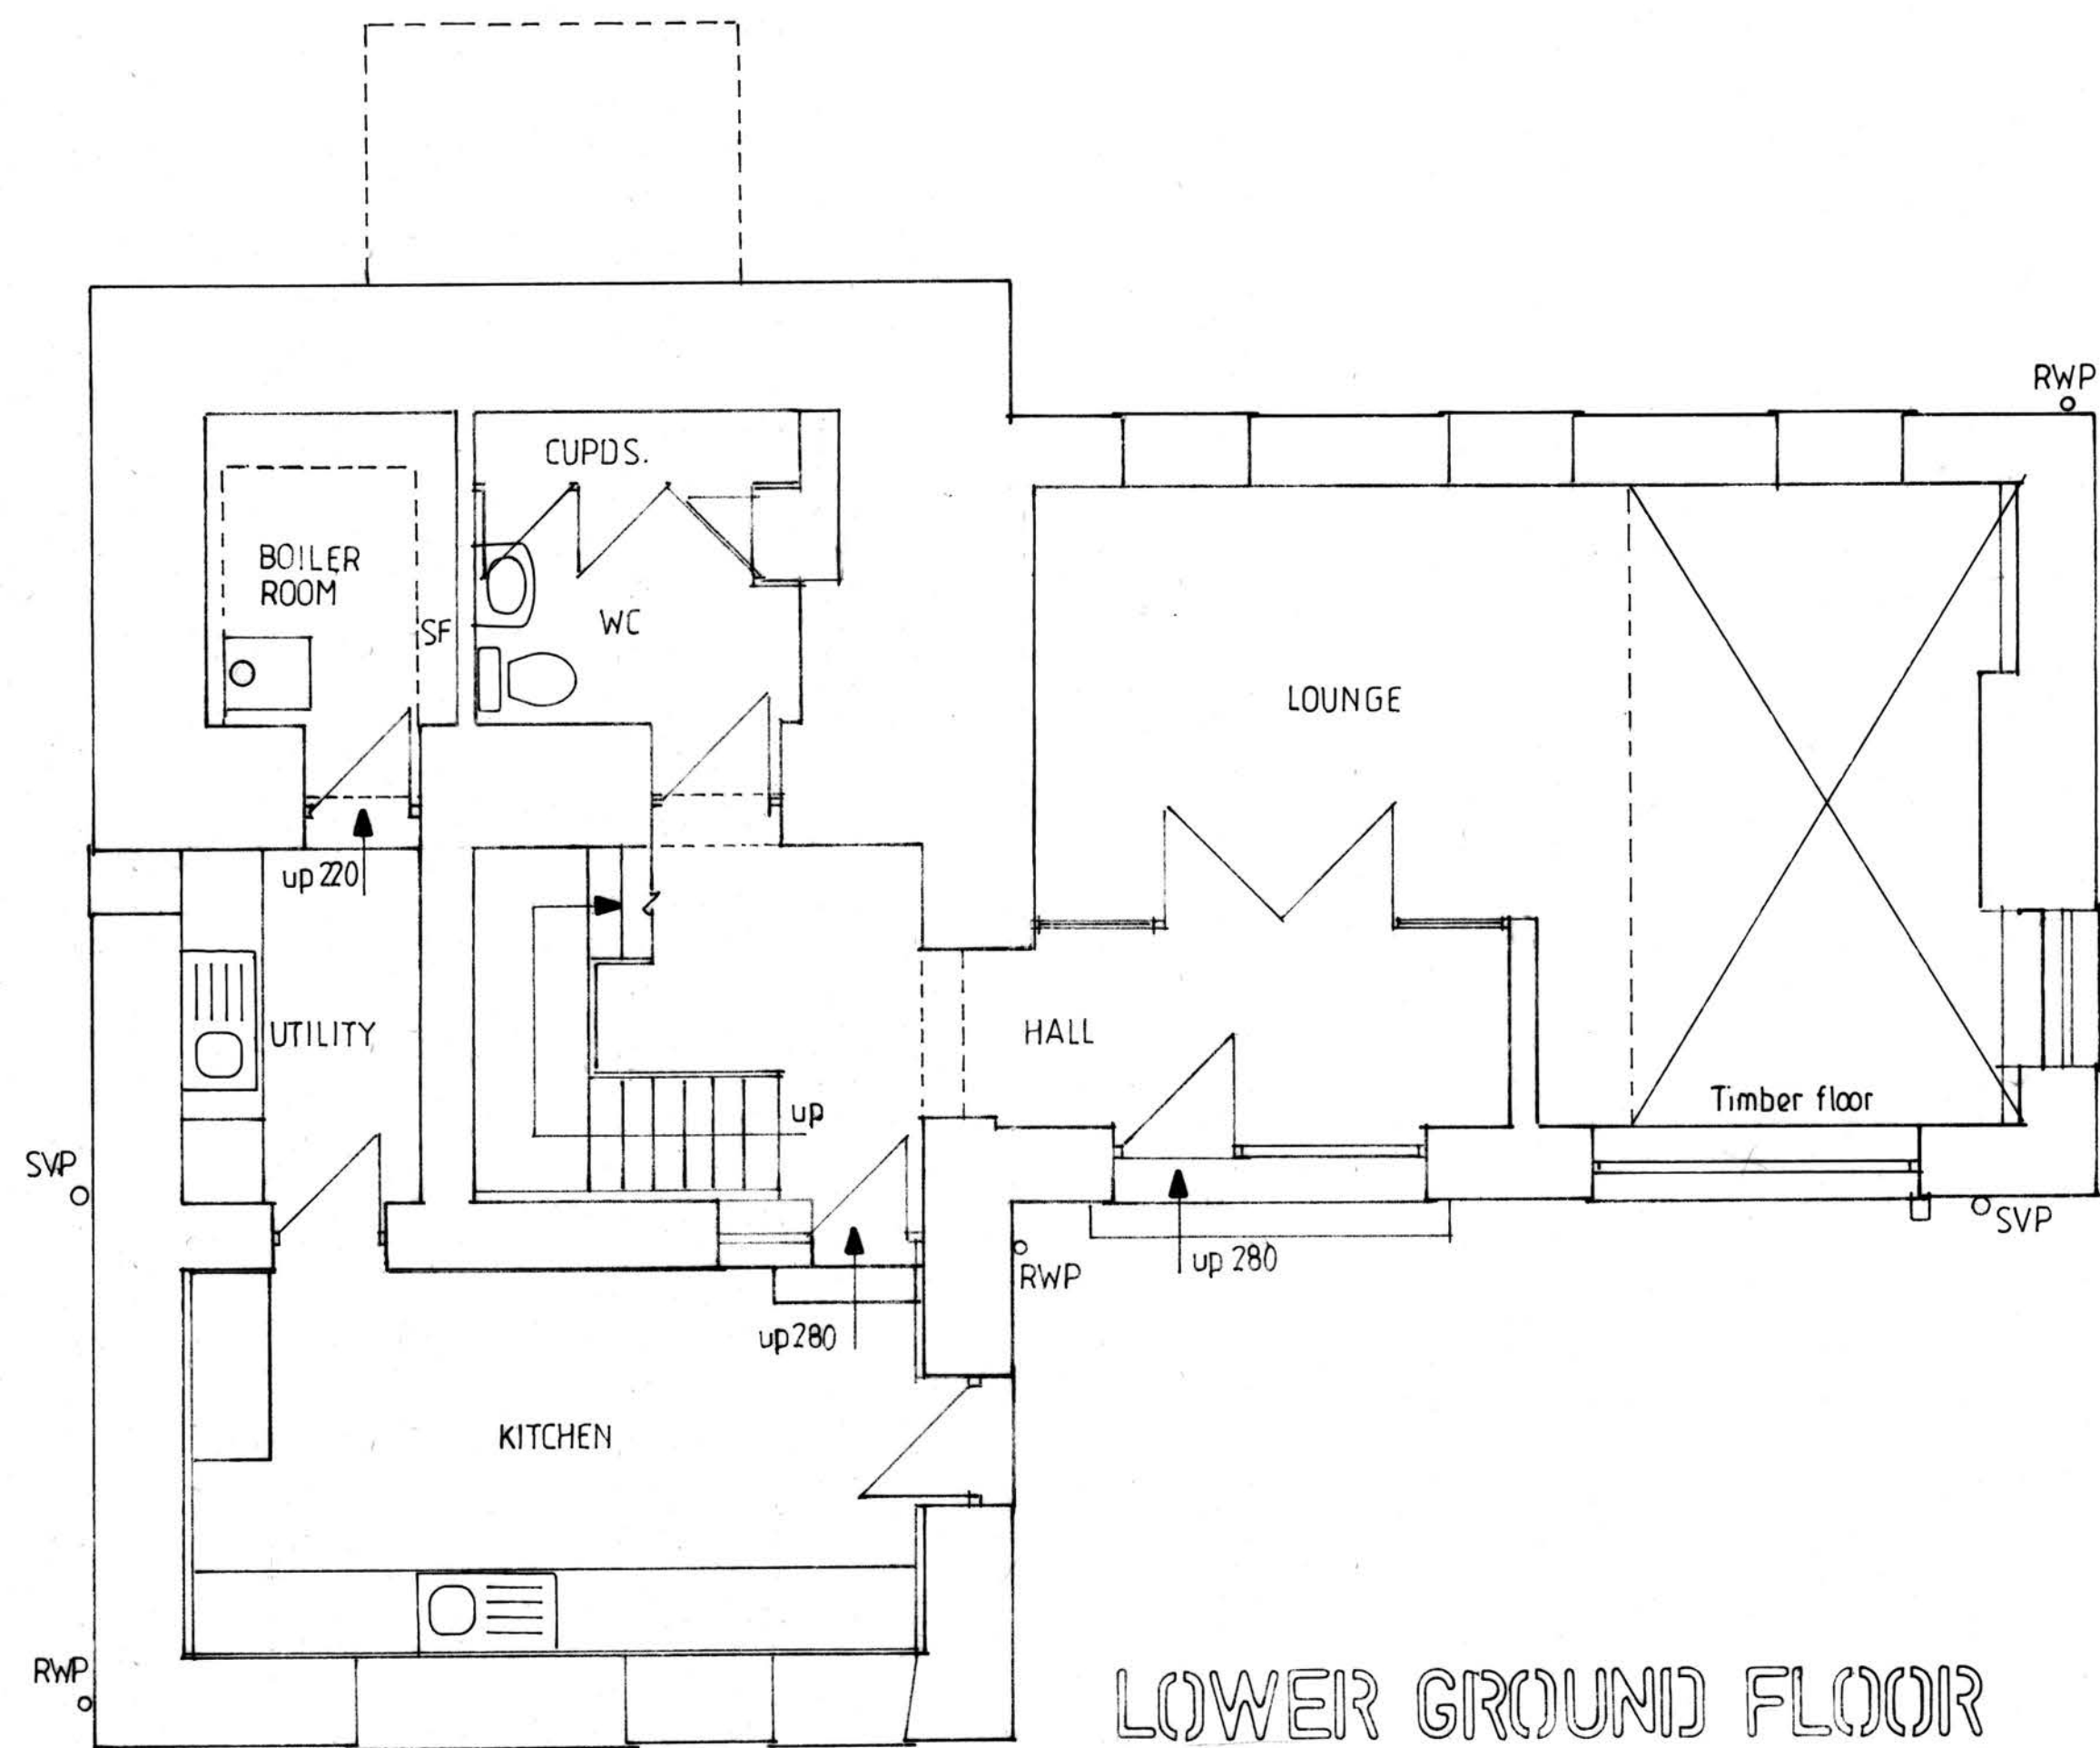


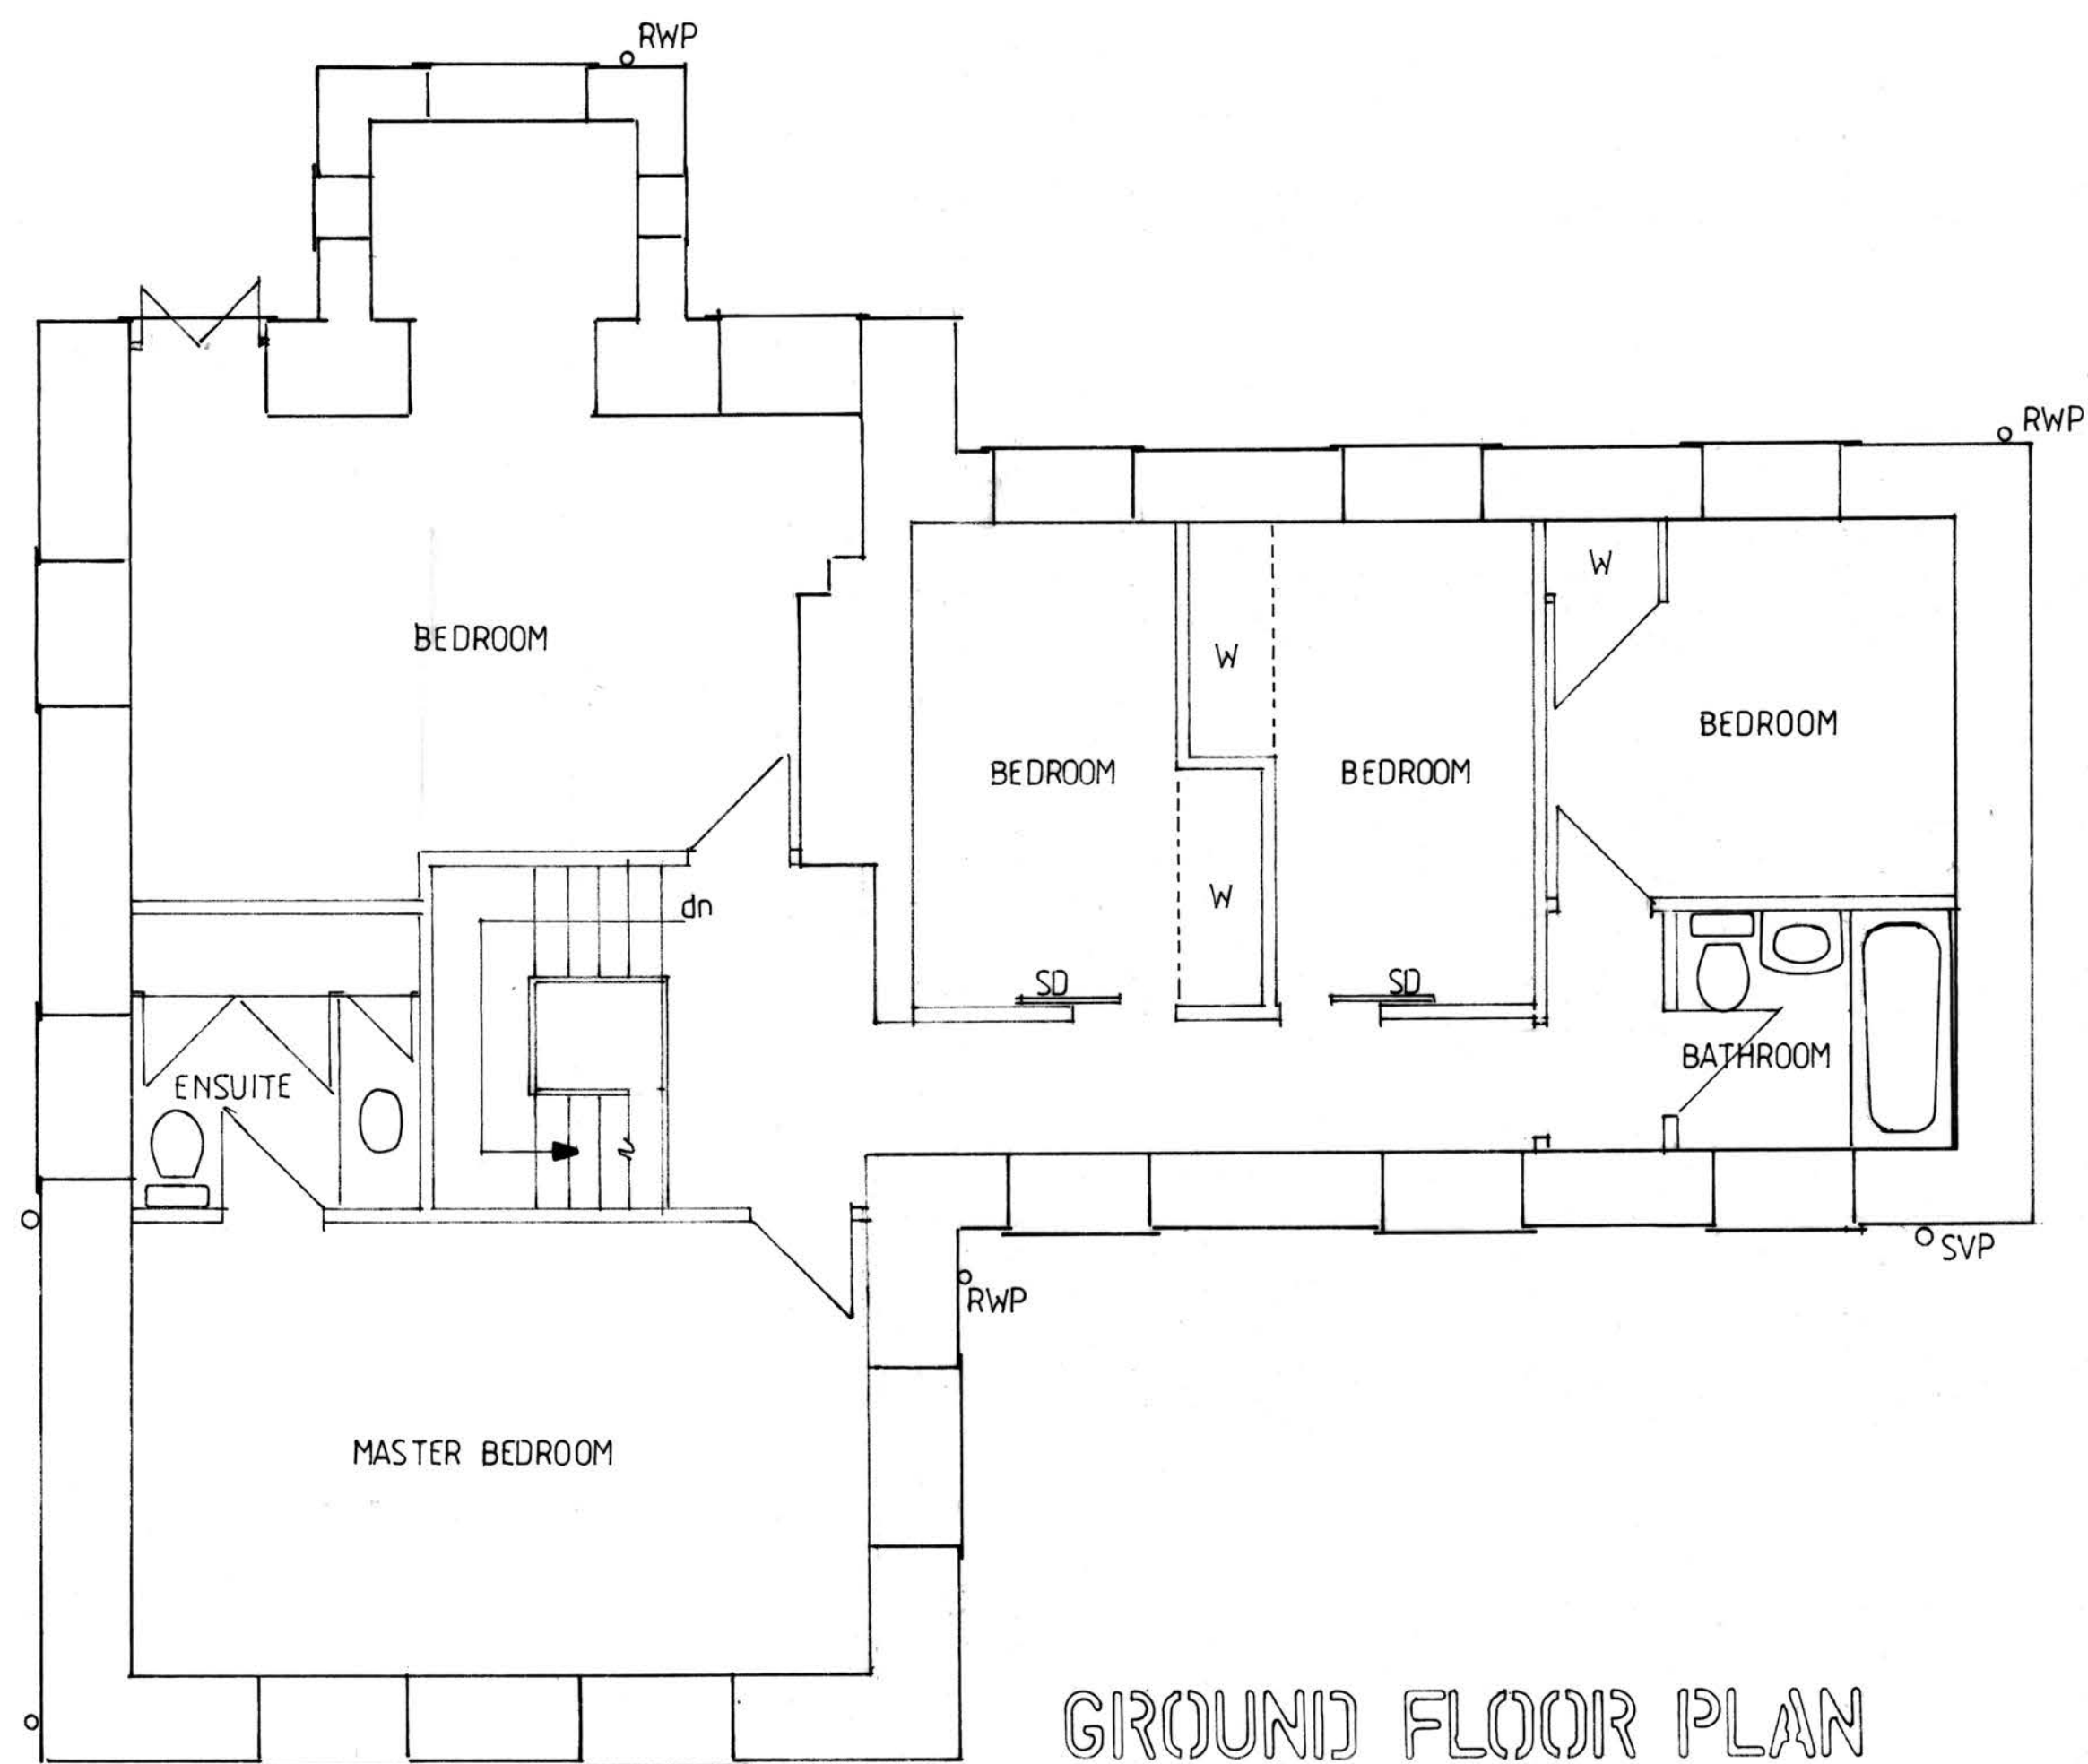

EXISTING FLOOR PLANS AND ELEVATIONS 1:50

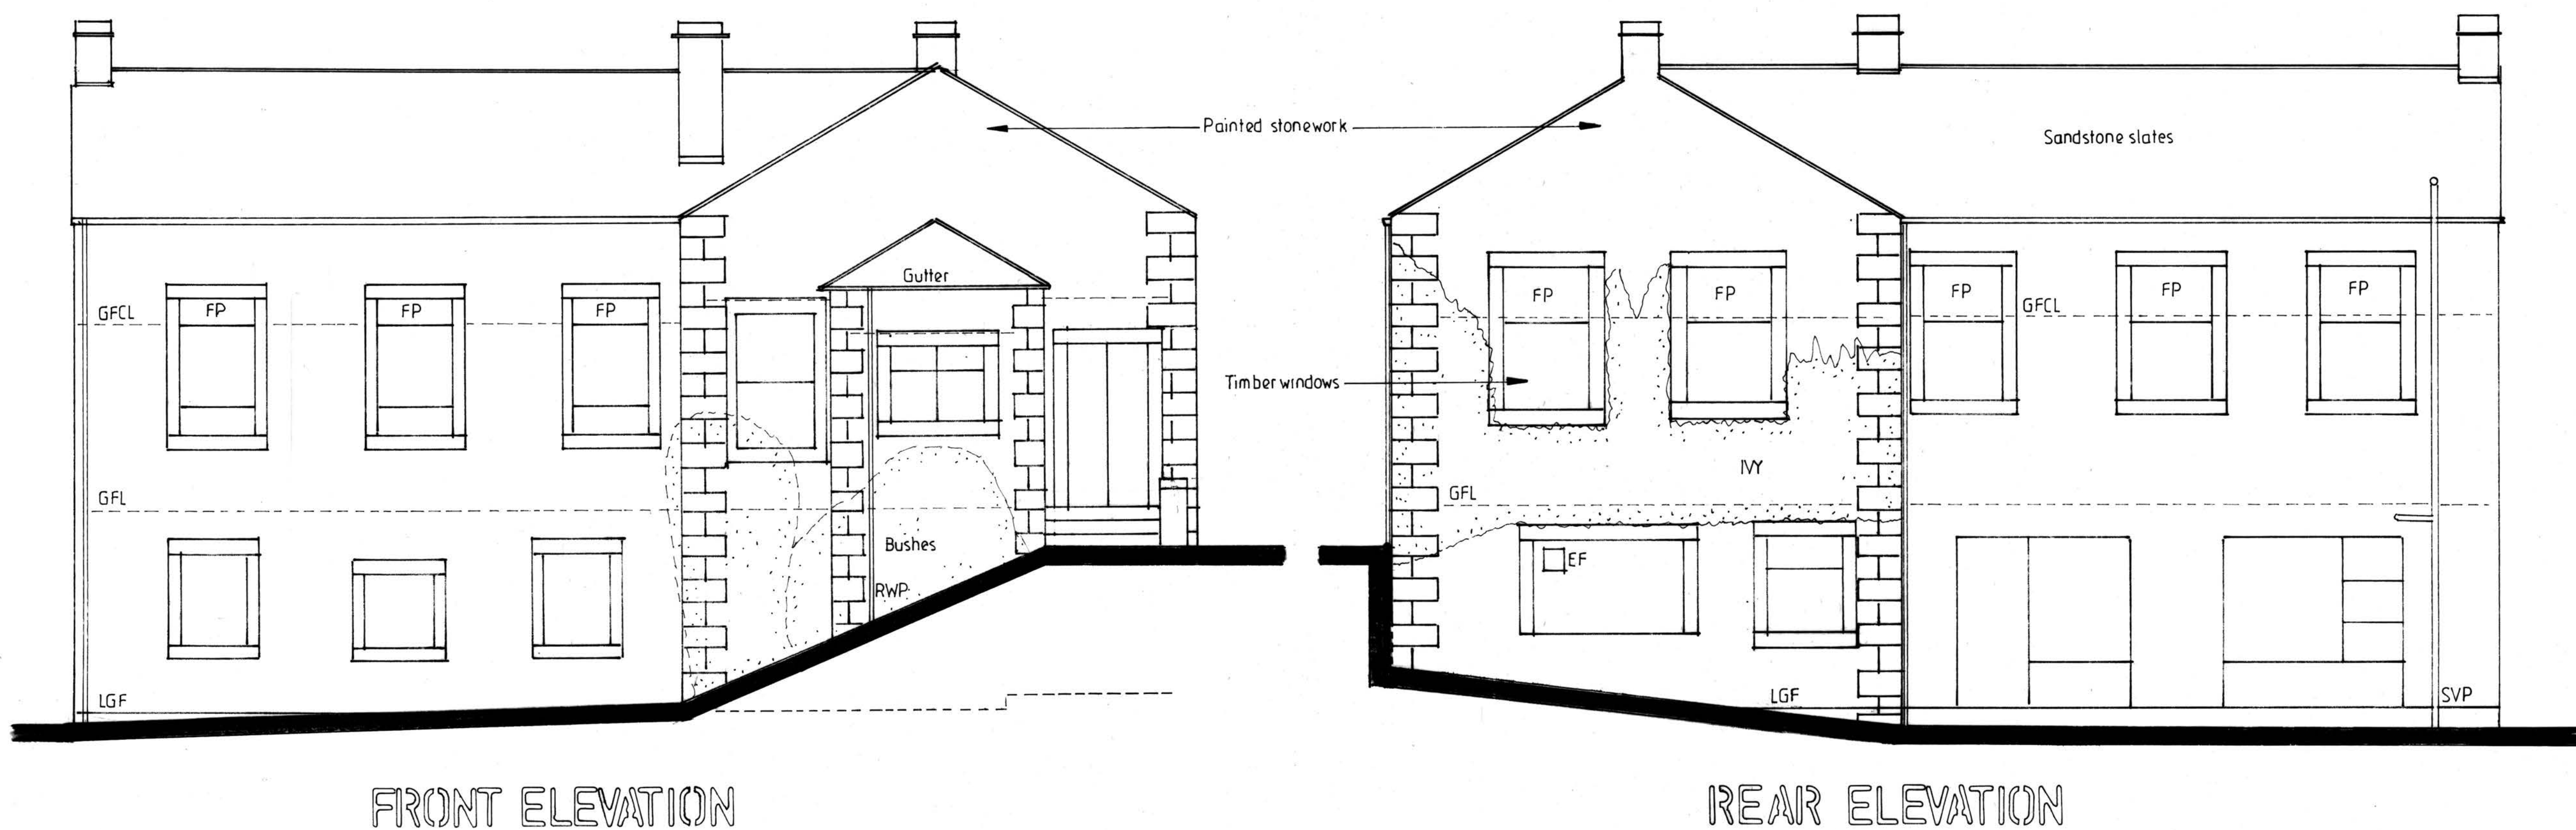

PROPOSED SINGLE
STOREY EXTENSION
AND ALTERATIONS

FOR MR SIMON HINDLE
AT PEN-Y-GHENT, NEWBY LANE
NEWBY
RIMINGTON
BB7 4DZ

ADRIAN HUGHES
ARCHITECTURAL SERVICES

SCALE 1:50
DATE JAN. 2024

DRAWING NO.
1/37/2024