



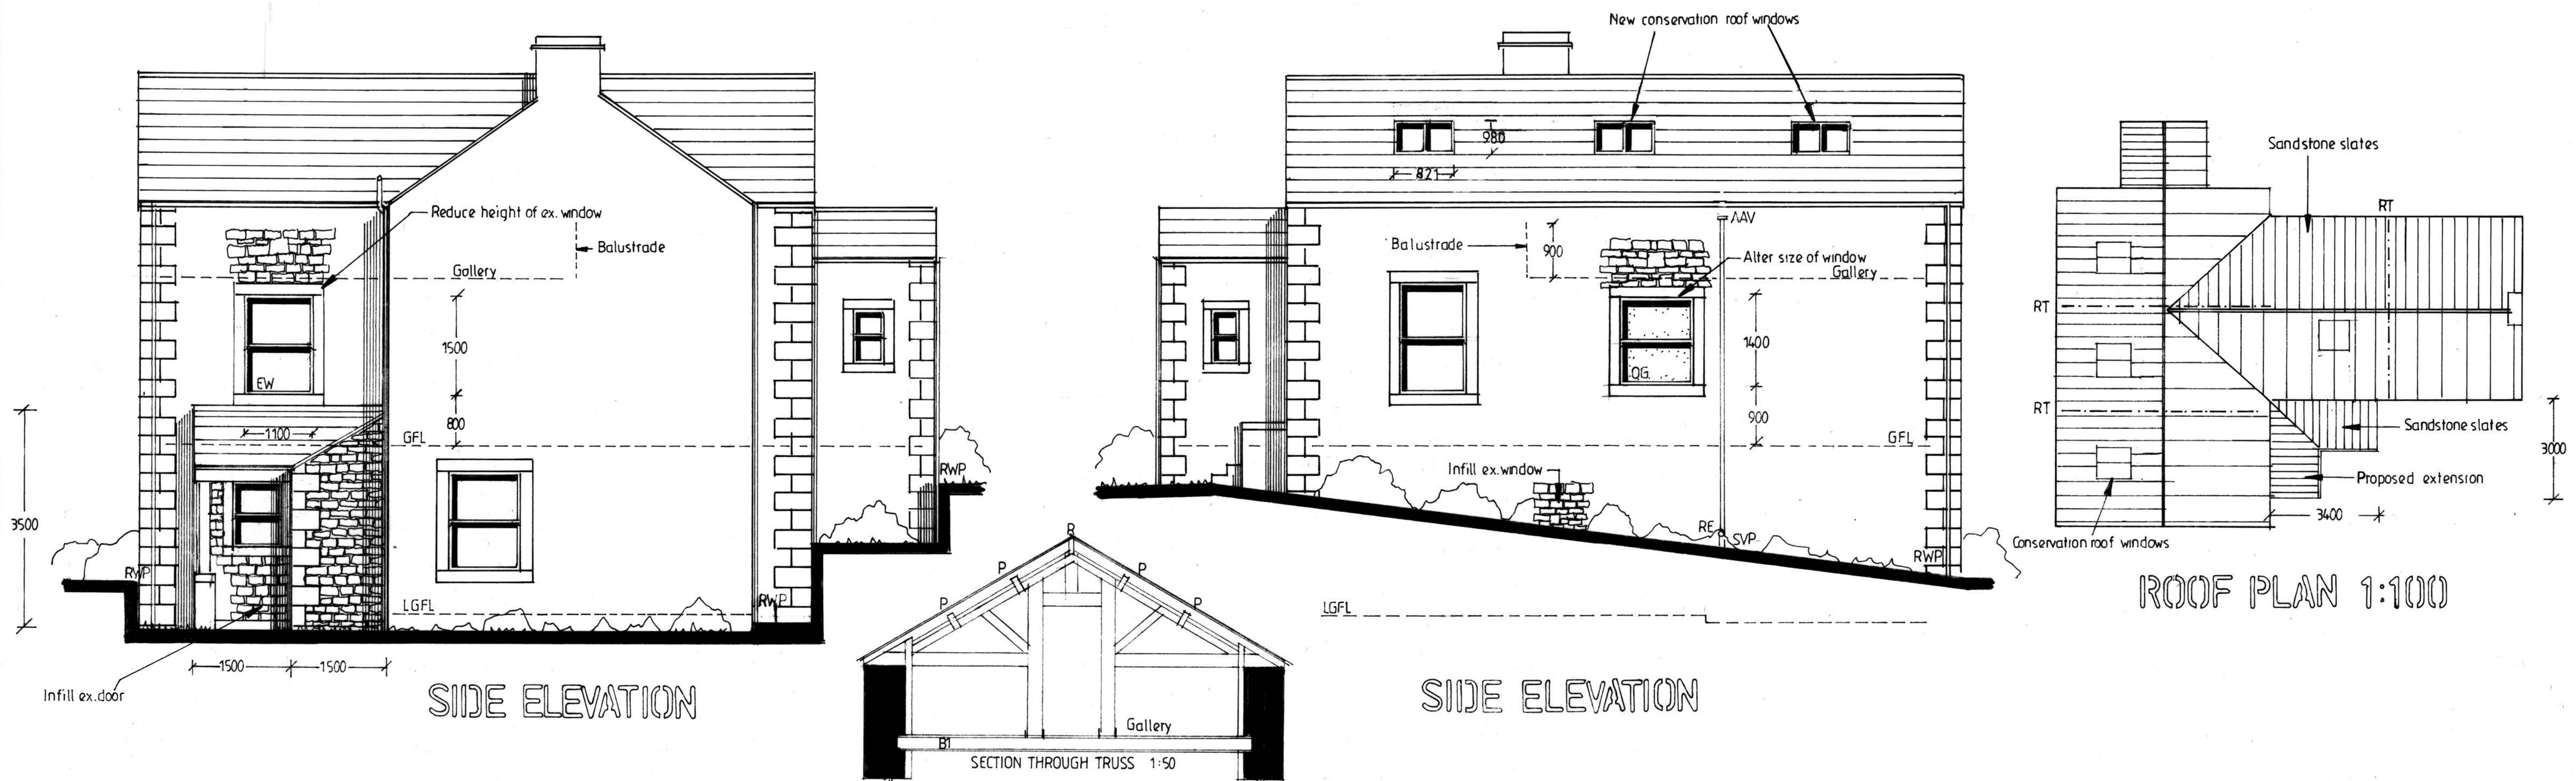

# PROPOSED ELEVATIONS, SECTIONS & ROOF PLAN 1:50

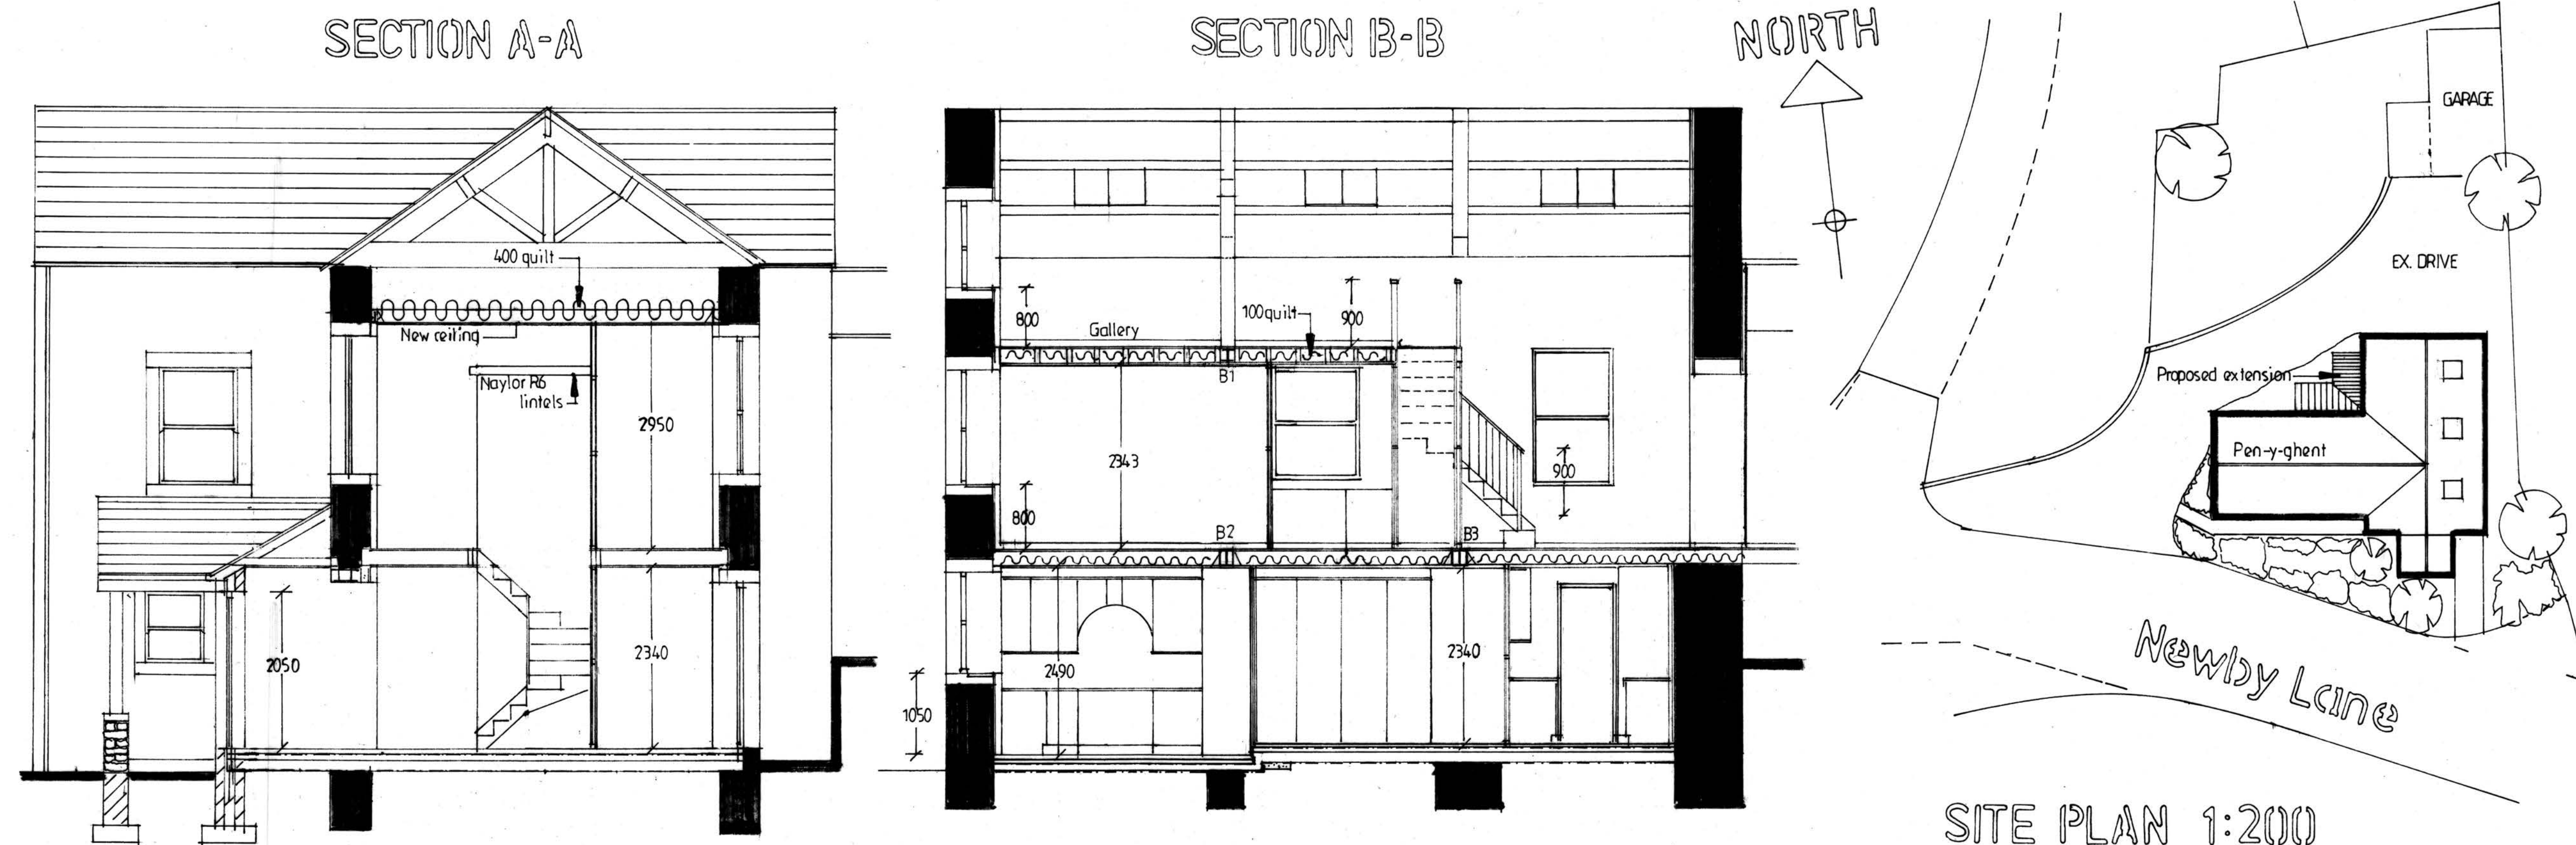

PROPOSED SINGLE  
STOREY EXTENSION  
AND ALTERATIONS

FOR MR SIMON HINDLE  
AT PEN-Y-GHENT, NEWBY LANE  
NEWBY  
RIMINGTON  
BB7 4DZ

ADRIAN HUGHES  
ARCHITECTURAL SERVICES

SCALE 1:50

DATE JAN. 2024

DRAWING NO.

4/37/2024