

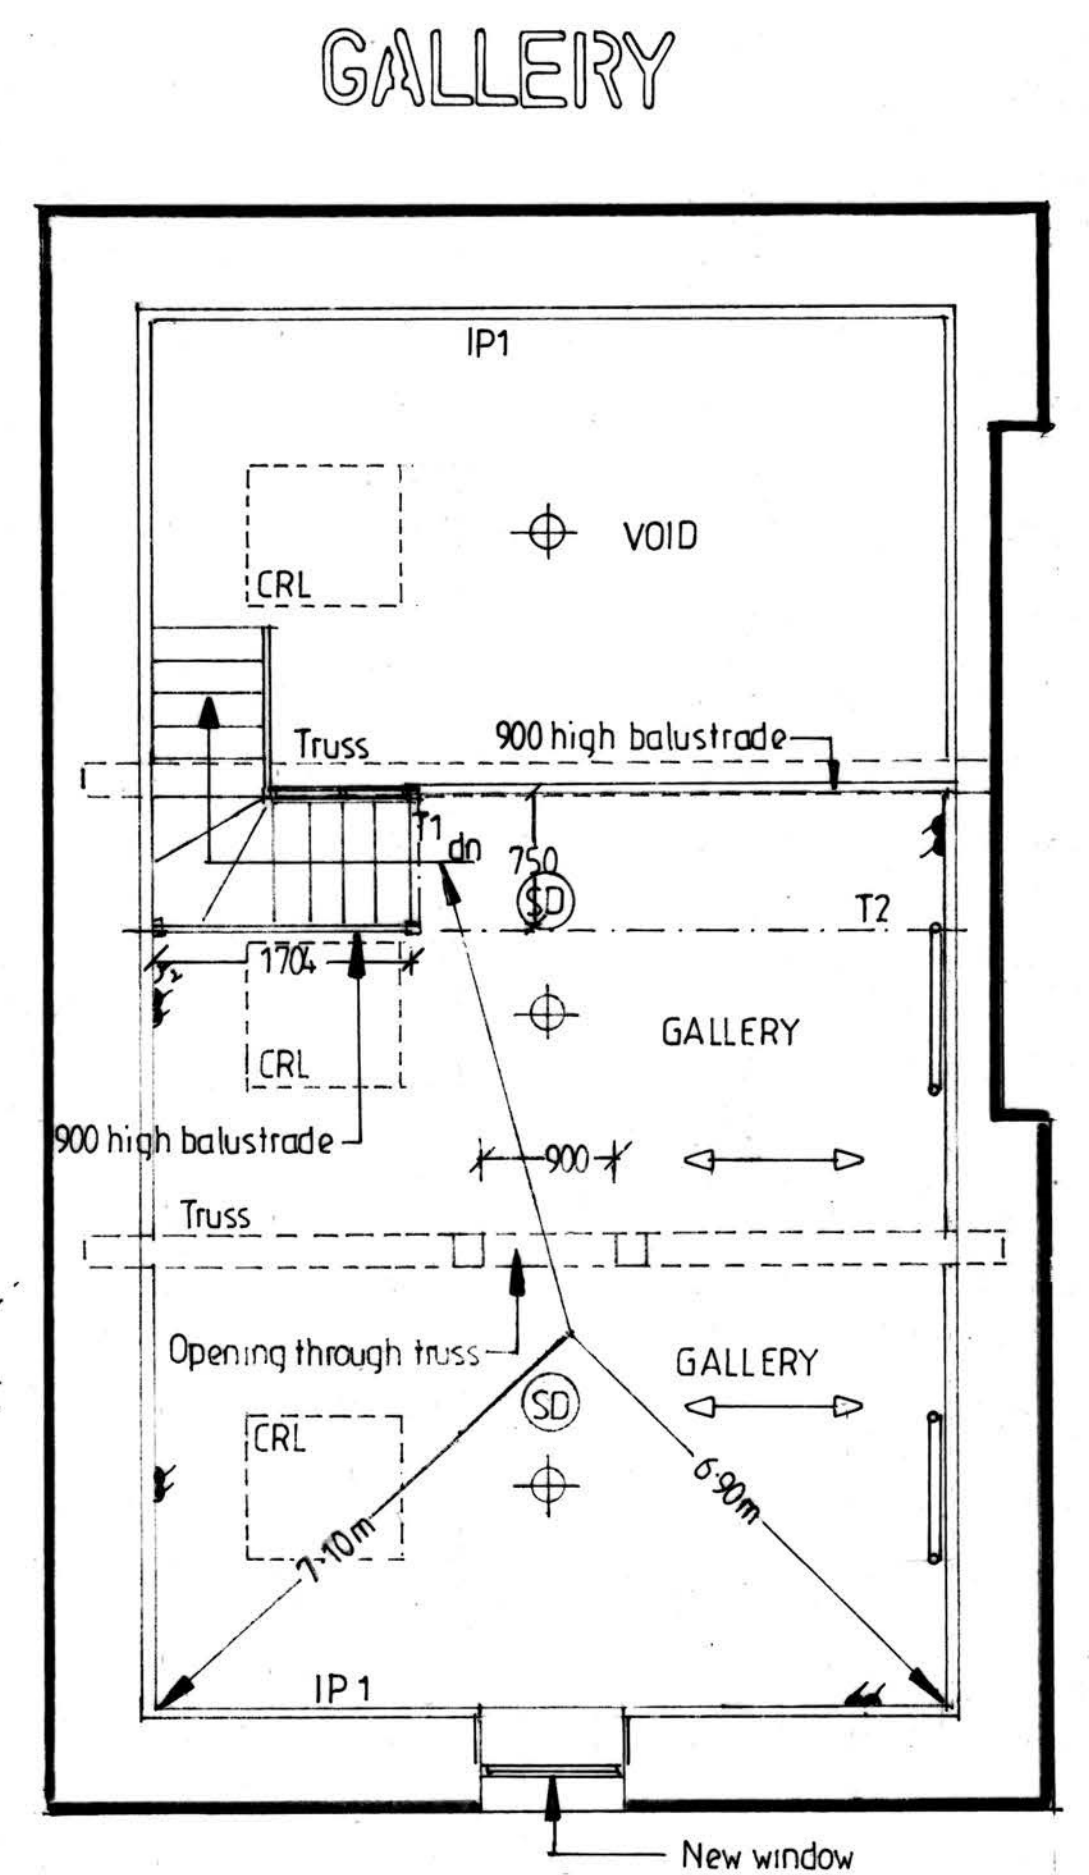
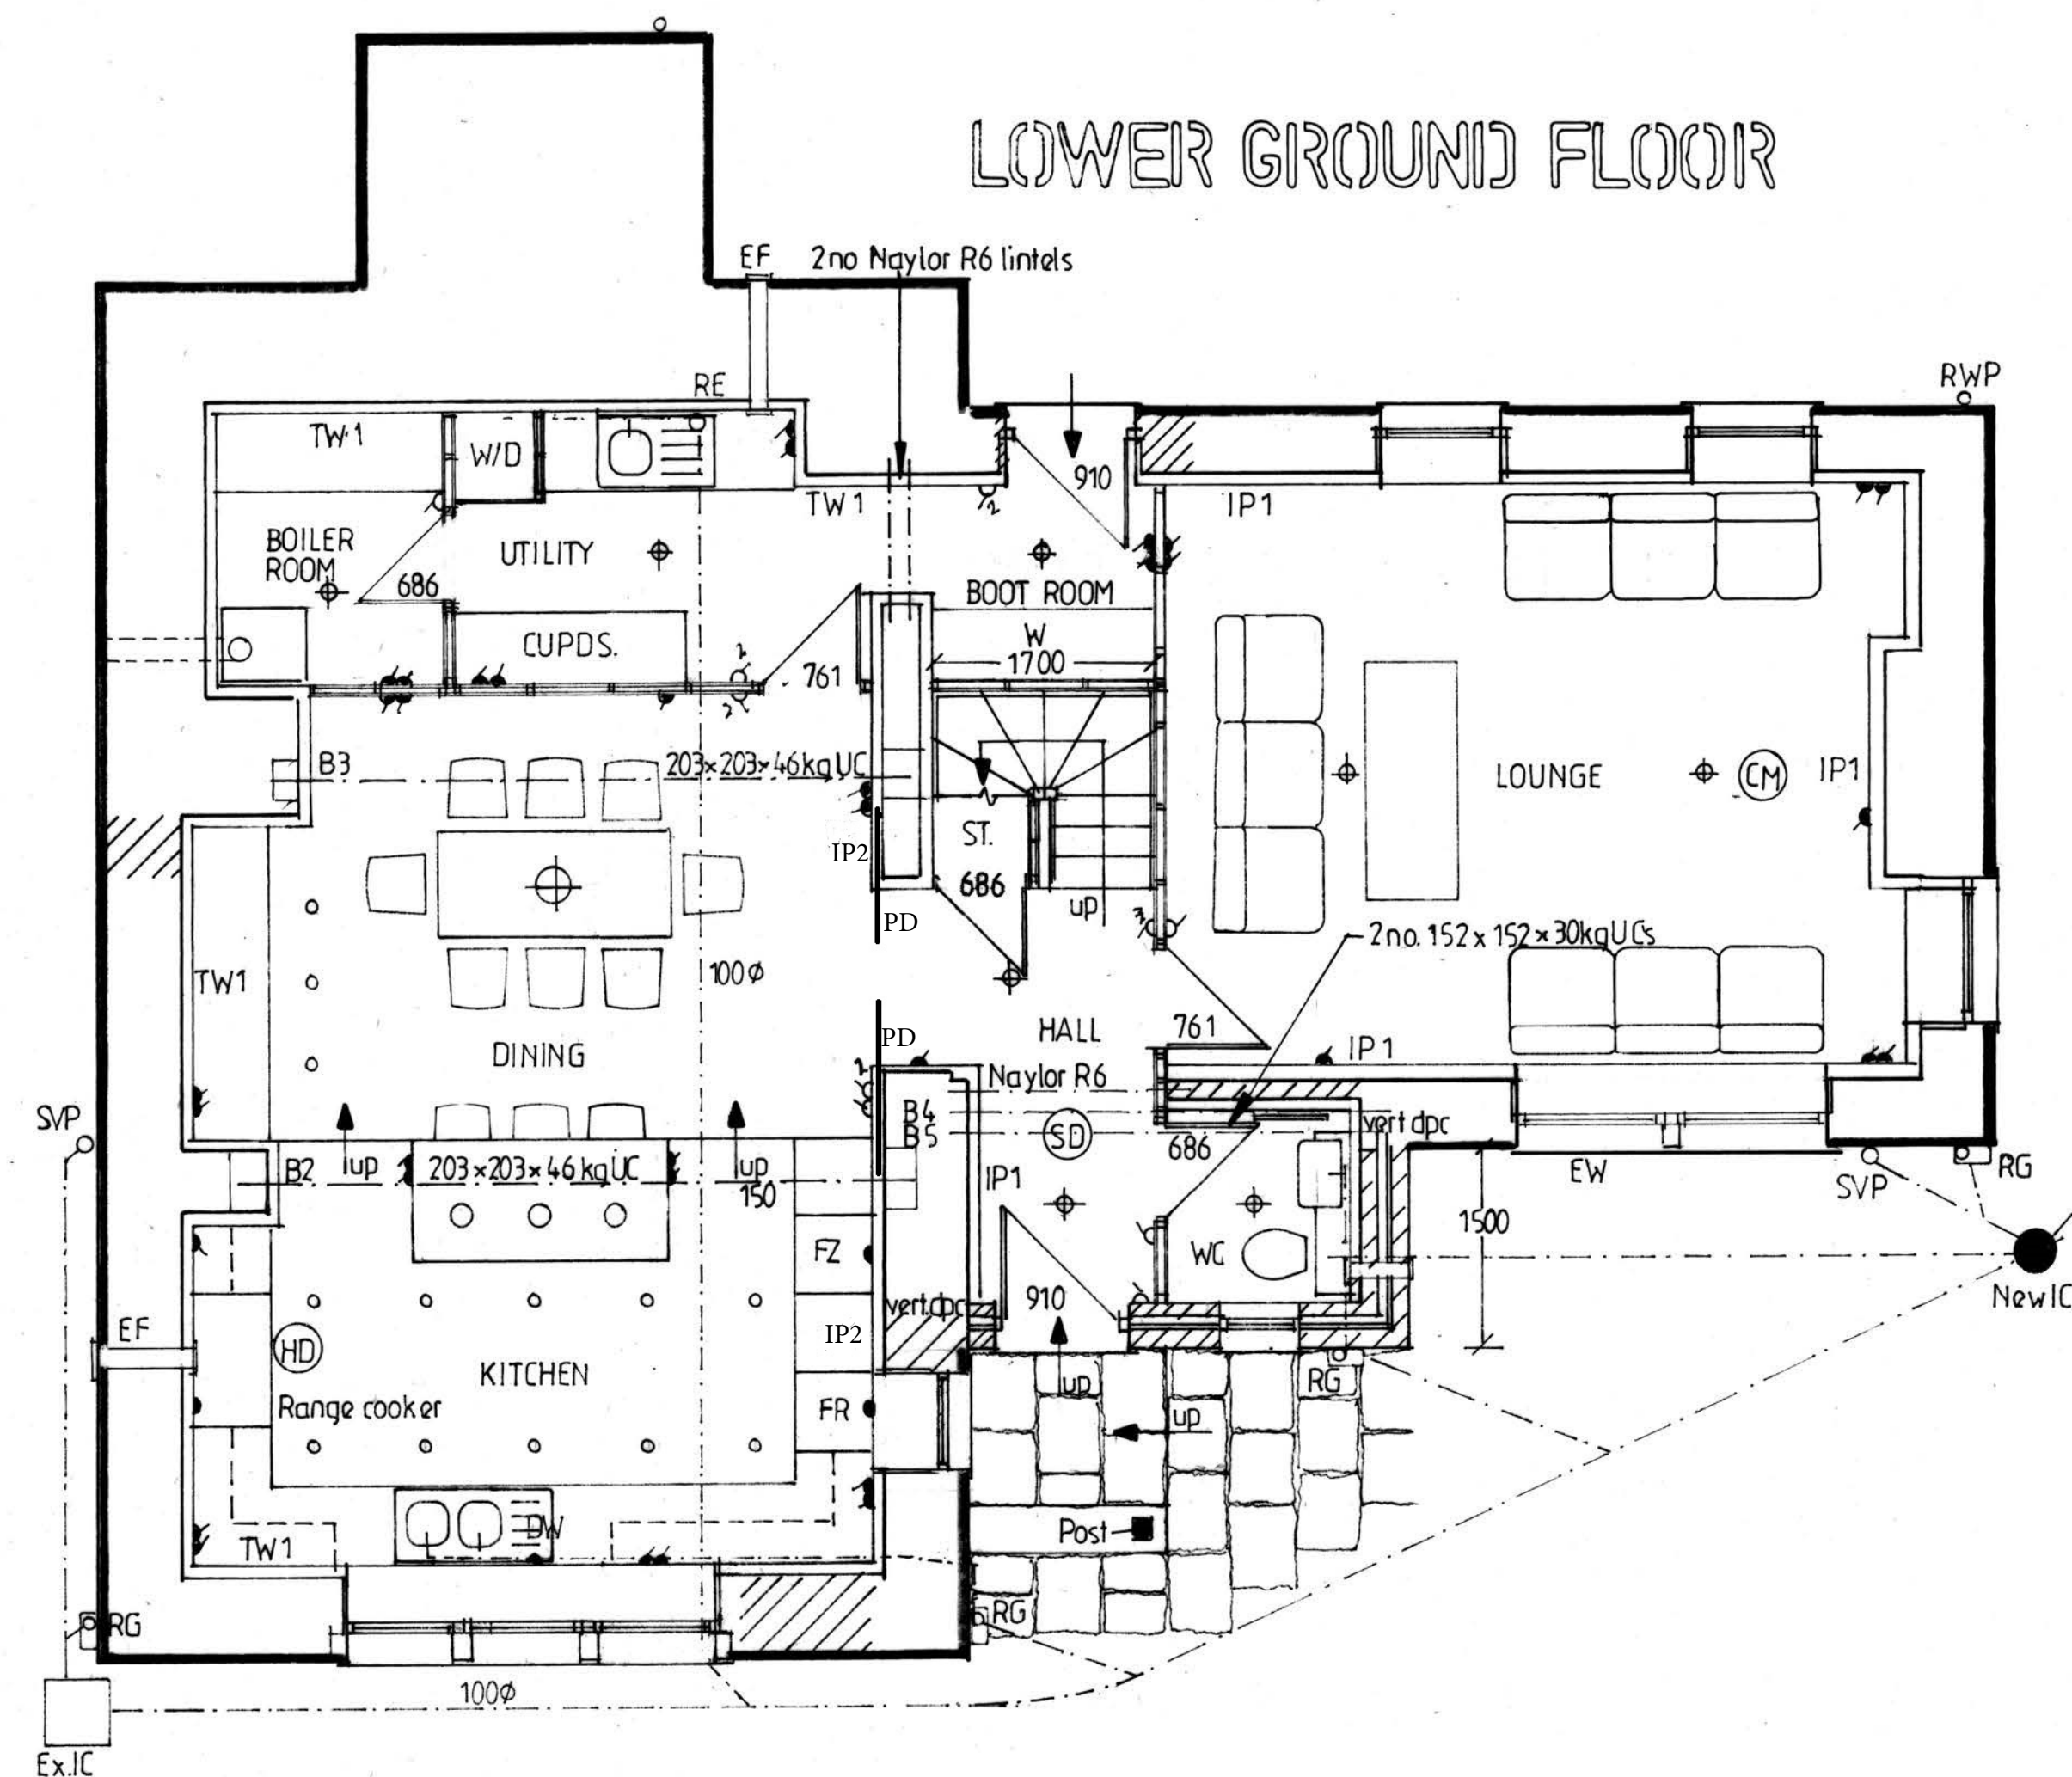


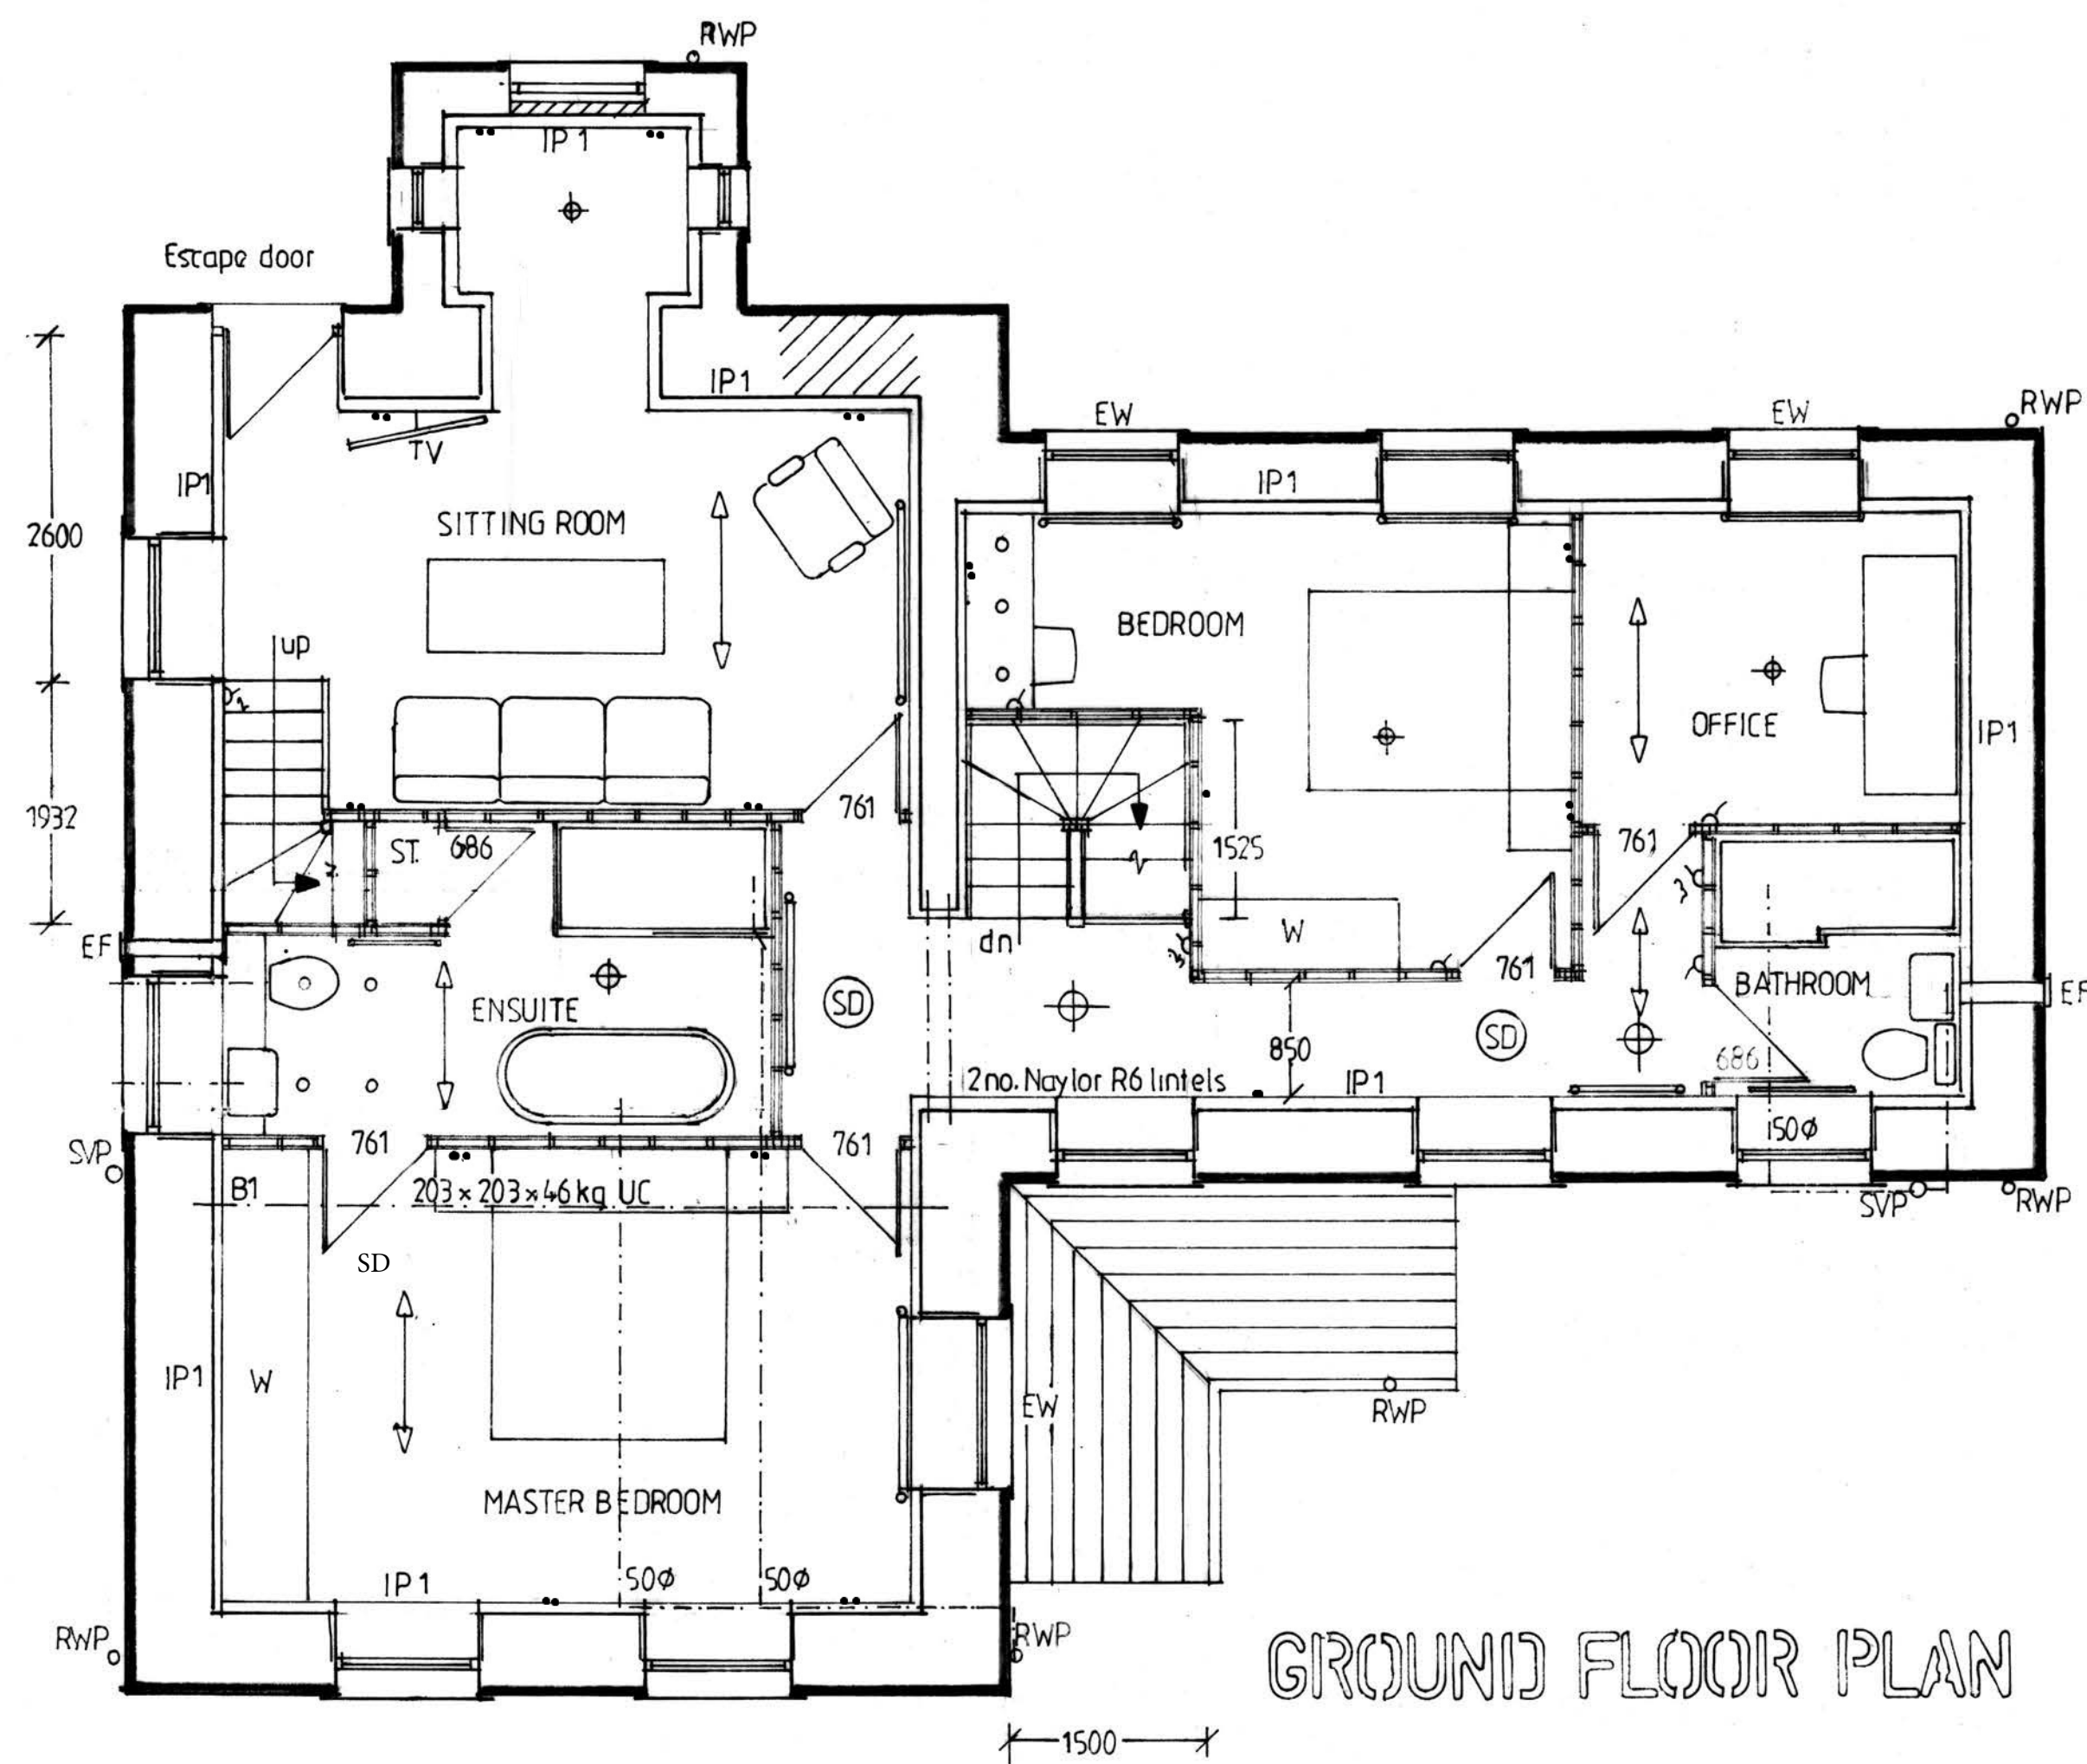

PROPOSED FLOOR PLANS AND ELEVATIONS 1:50

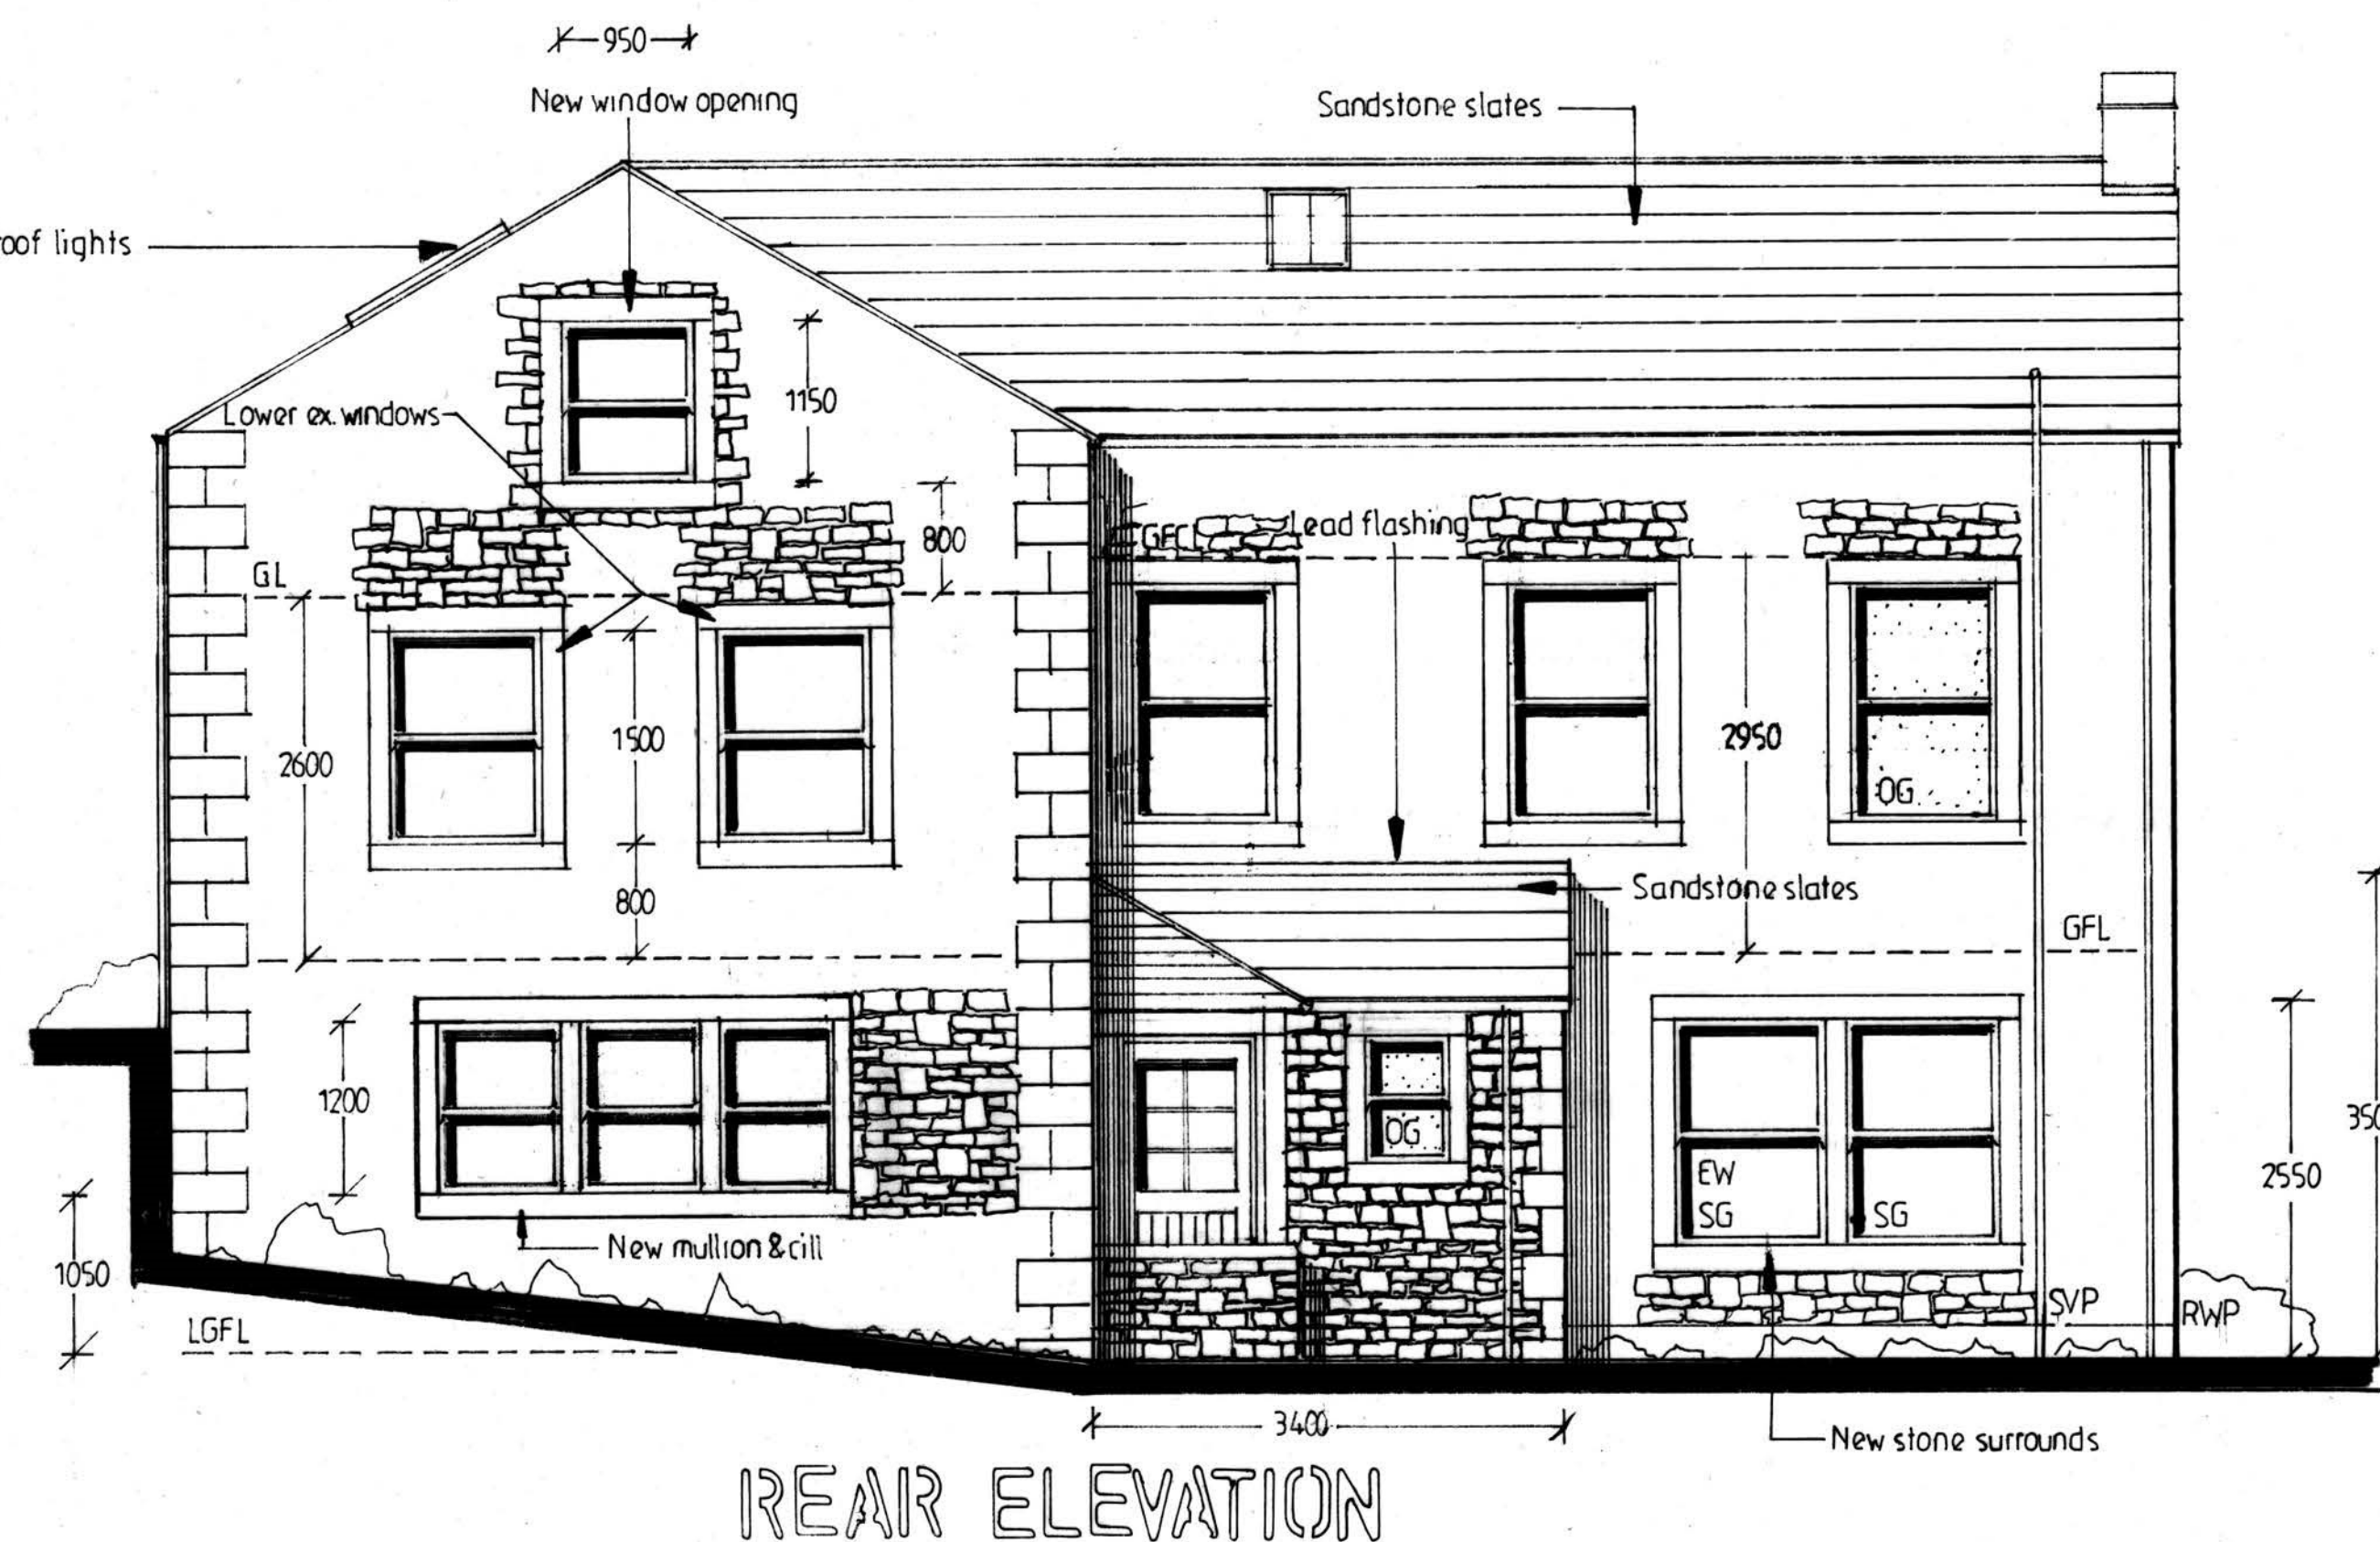

PROPOSED SINGLE
STOREY EXTENSION
AND ALTERATIONS

FOR MR SIMON HINDLE
AT PEN Y GHENT NEWBY LANE
NEWBY
RIMMINGTON
BB7 4DZ

ADRIAN HUGHES
ARCHITECTURAL SERVICES

SCALE 1:50
DATE JAN. 2024
DRAWING NO.
3/37/2024