


# EXISTING: ELEVATIONAL PLANS

9 Berkshire Close, Wilpshire, Blackburn, BB1 9NG


0m 1m 2m 3m 4m 5m  
VISUAL SCALE 1:50 @ A1



1 SIDE ELEVATION  
1 : 50

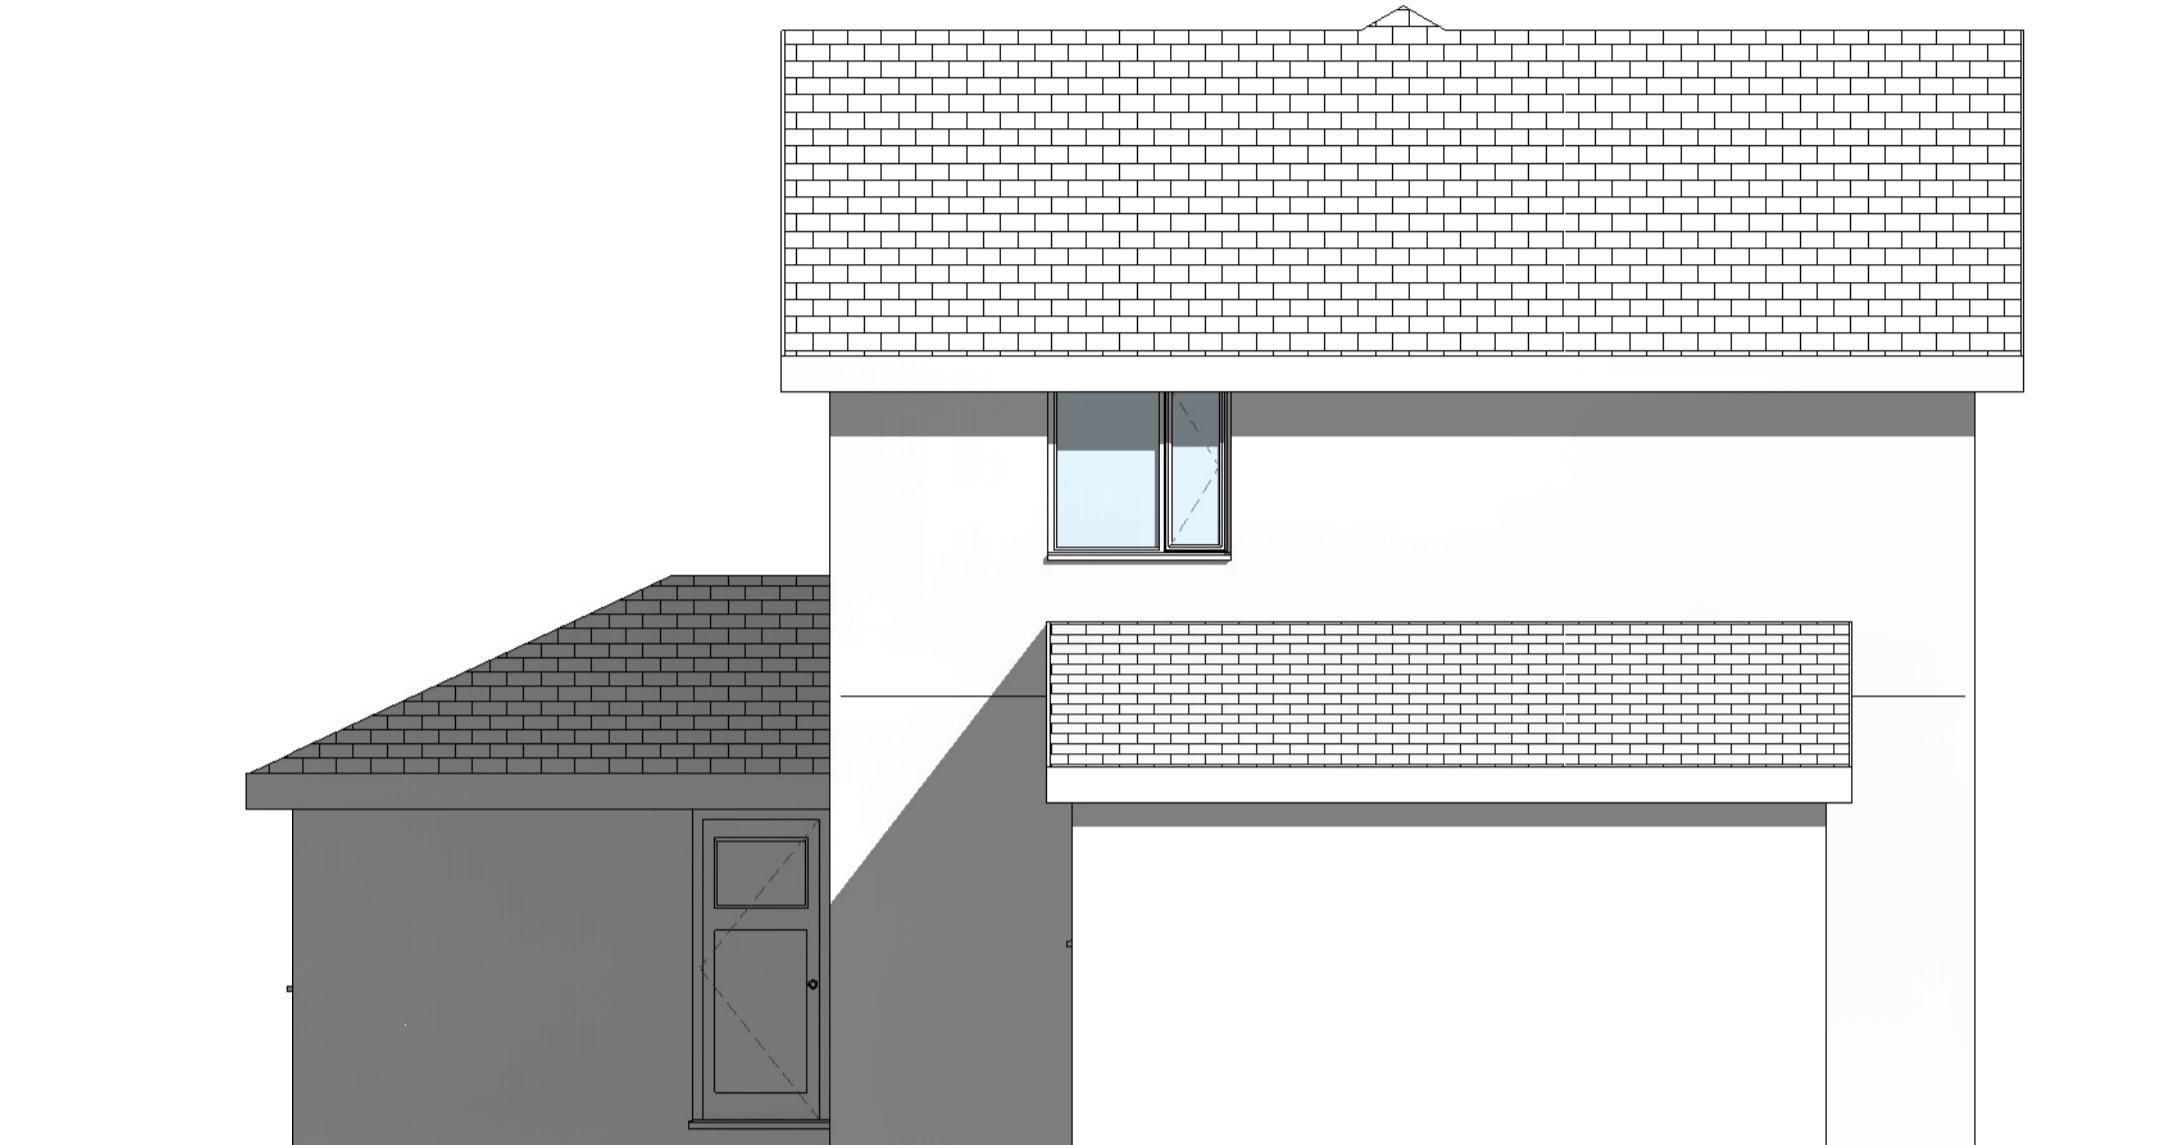

2 NORTH ELEVATION  
1 : 50

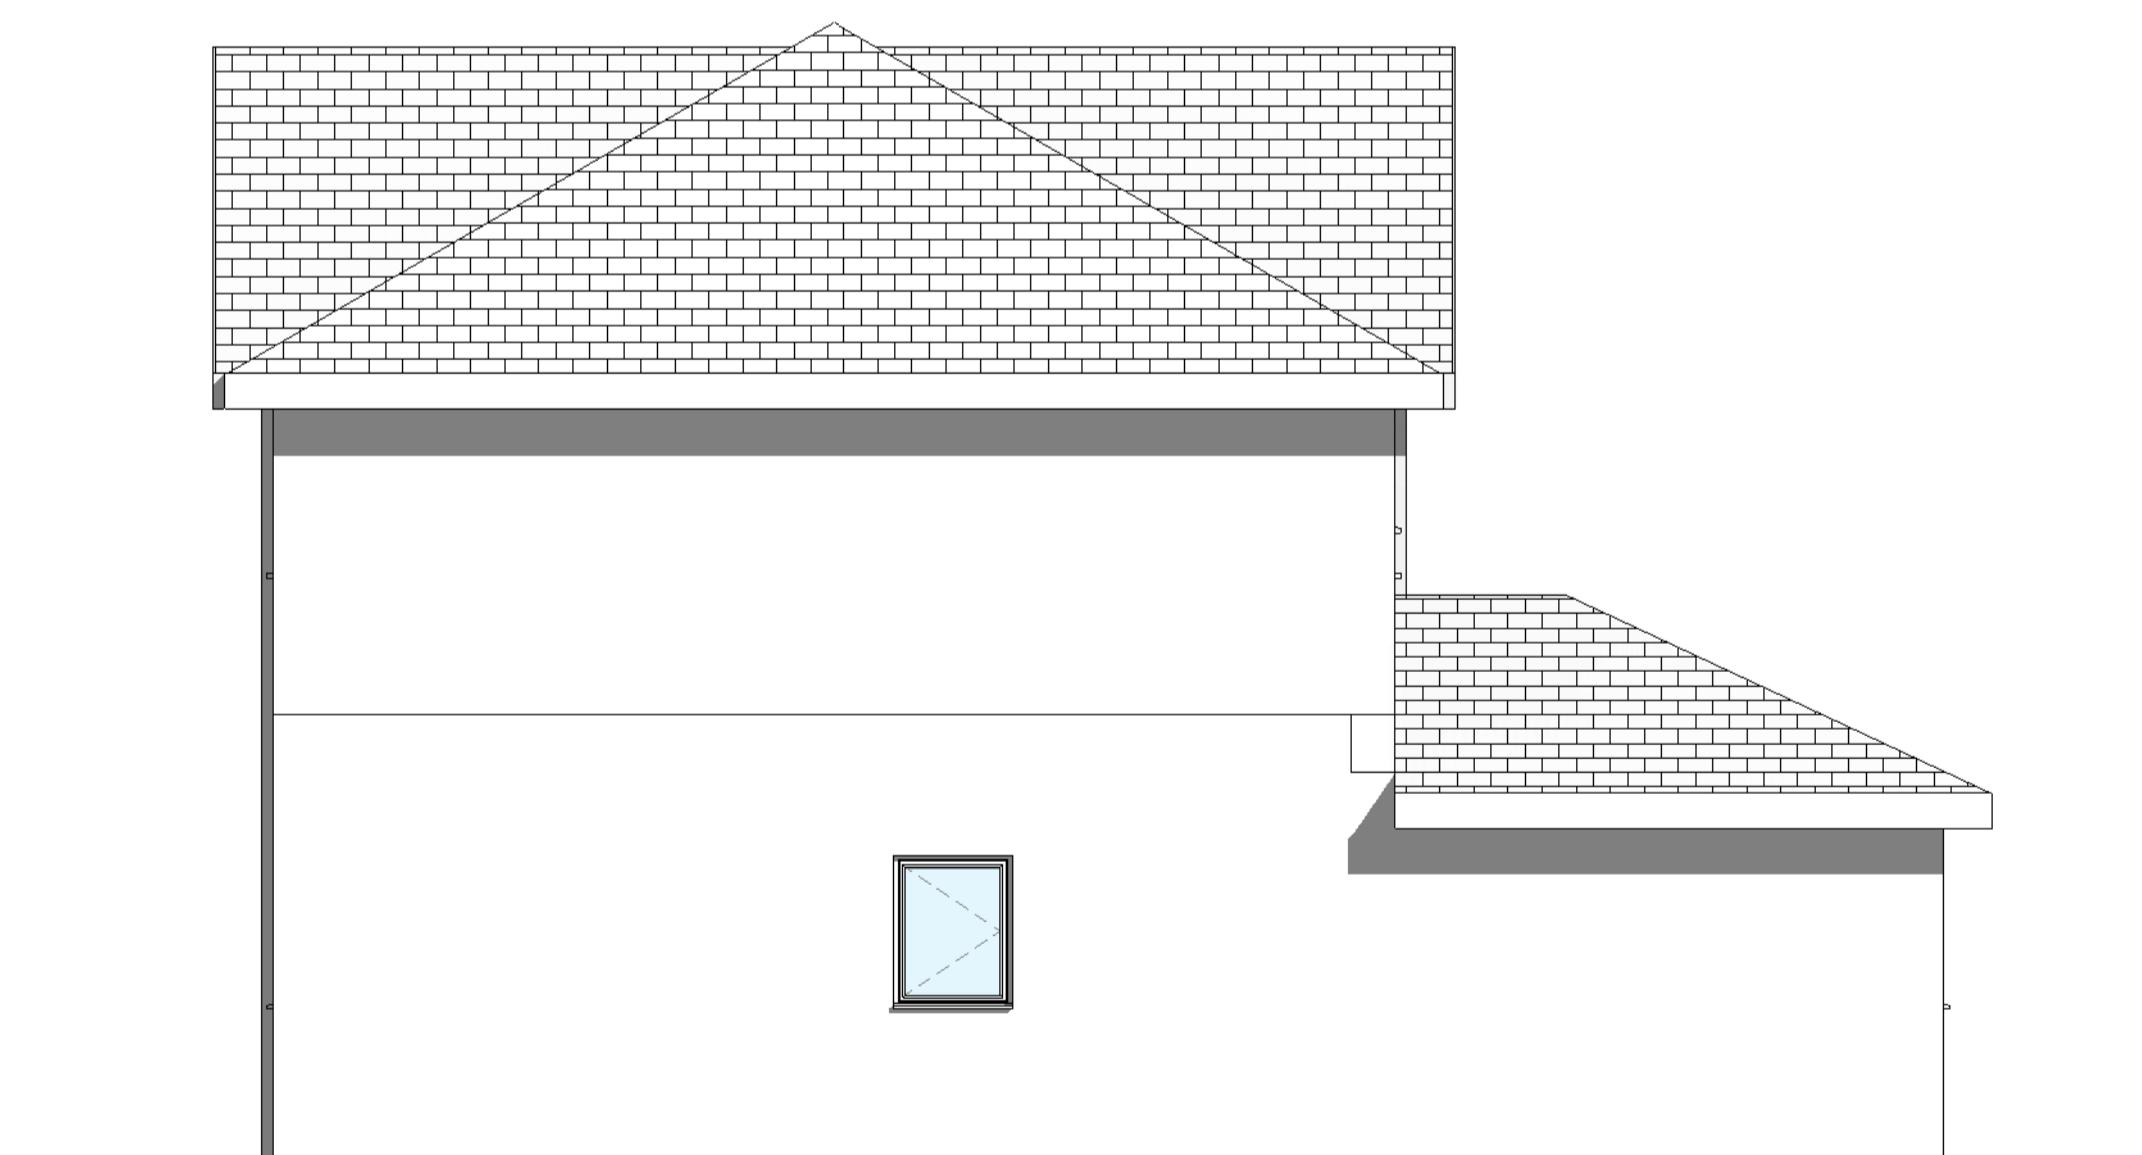

3 WEST ELEVATION  
1 : 50



4 FRONT ELEVATION  
1 : 50