

EXISTING: FLOOR PLANS, SITE PLAN AND LOCATION PLAN

9 Berkshire Close, Wilpshire, Blackburn, BB1 9NG


0m 25m 50m 75m 100m 125m
VISUAL SCALE 1:1250 @ A1



4 LOCATION PLAN
1 : 1250


0m 10m 20m 30m 40m 50m

VISUAL SCALE 1:500 @ A1

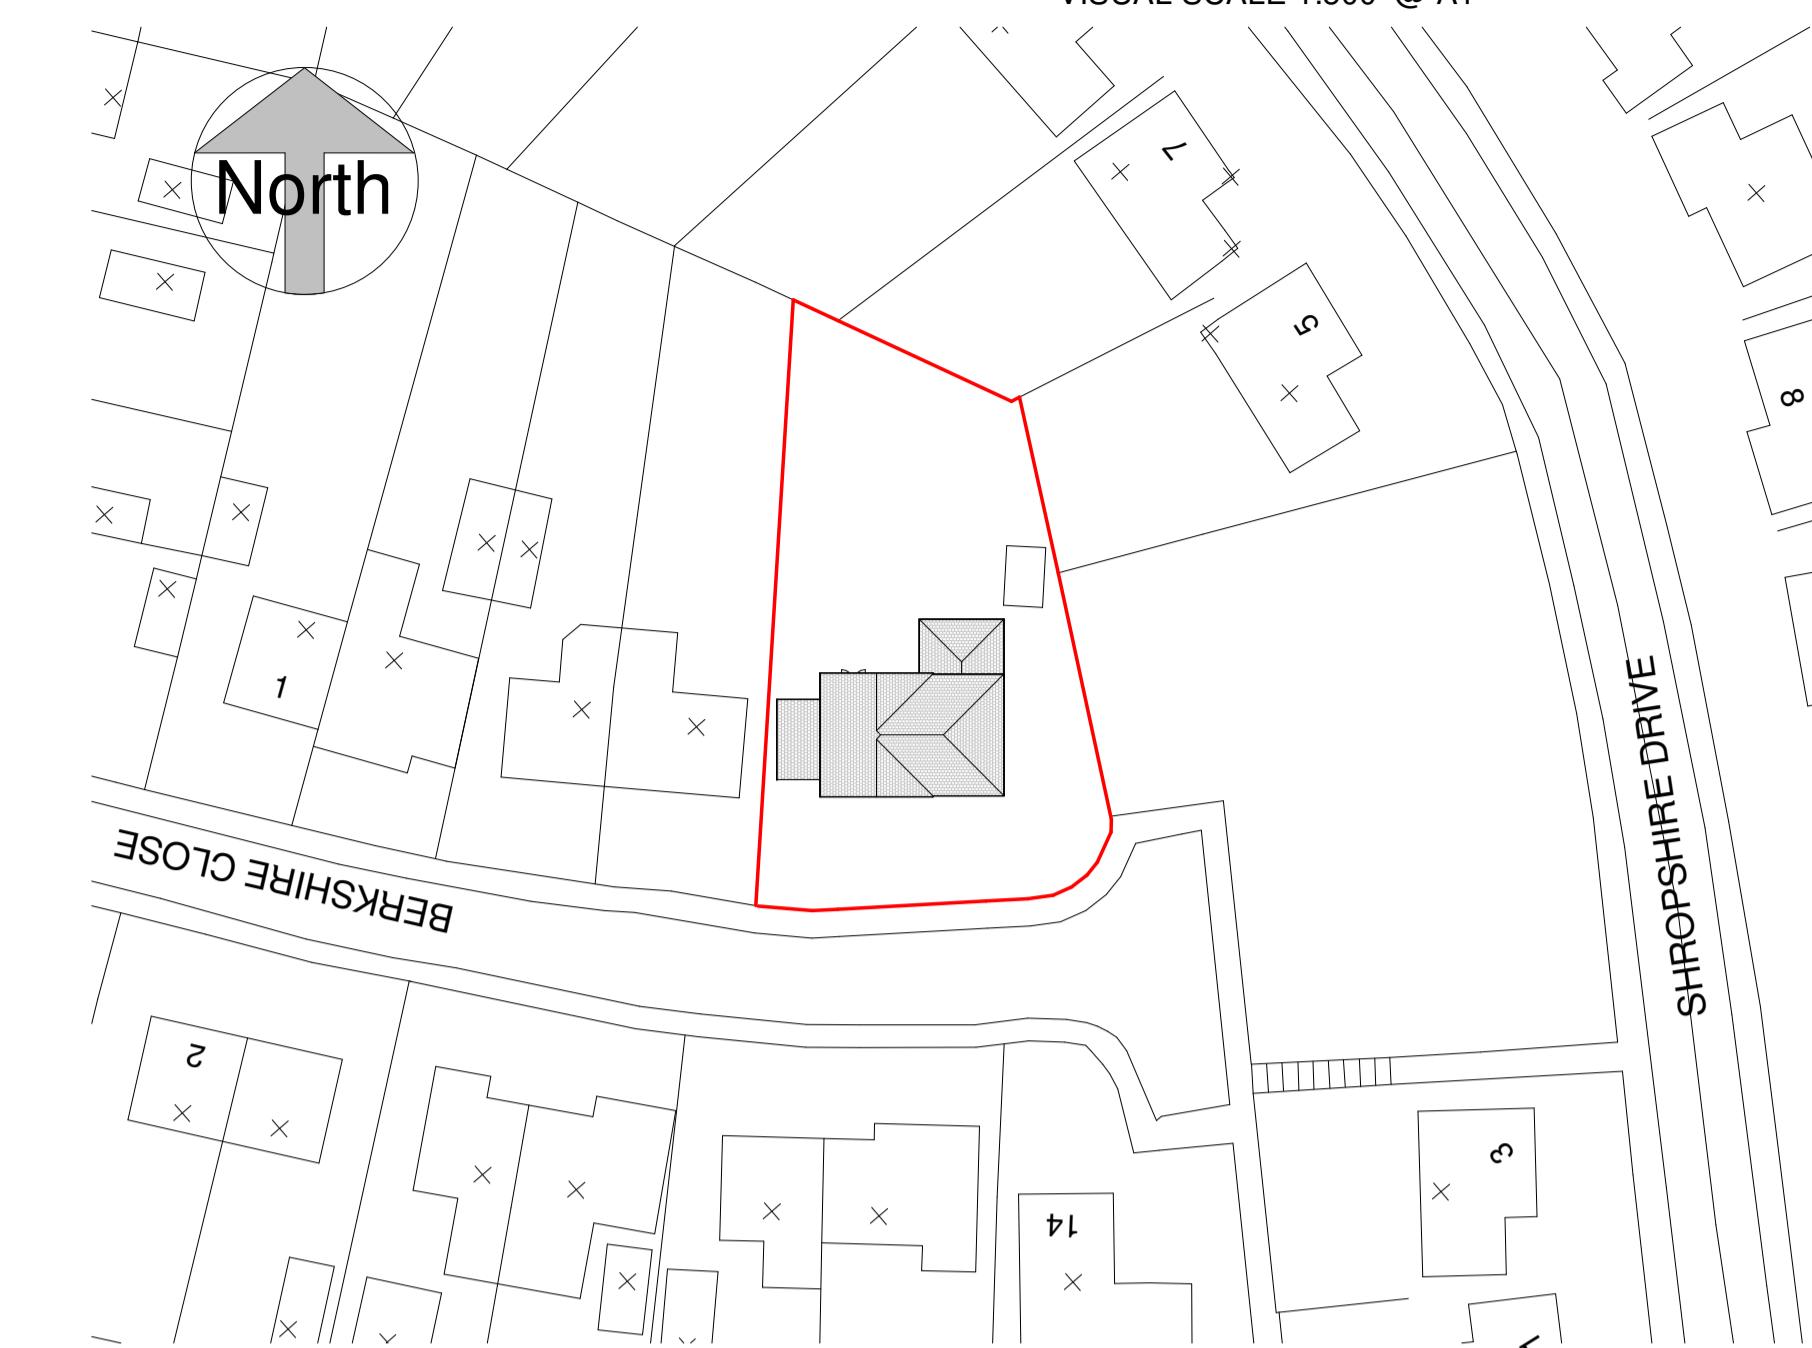


3 SITE BLOCK PLAN
1 : 500

0m 1m 2m 3m 4m 5m
VISUAL SCALE 1:50 @ A1

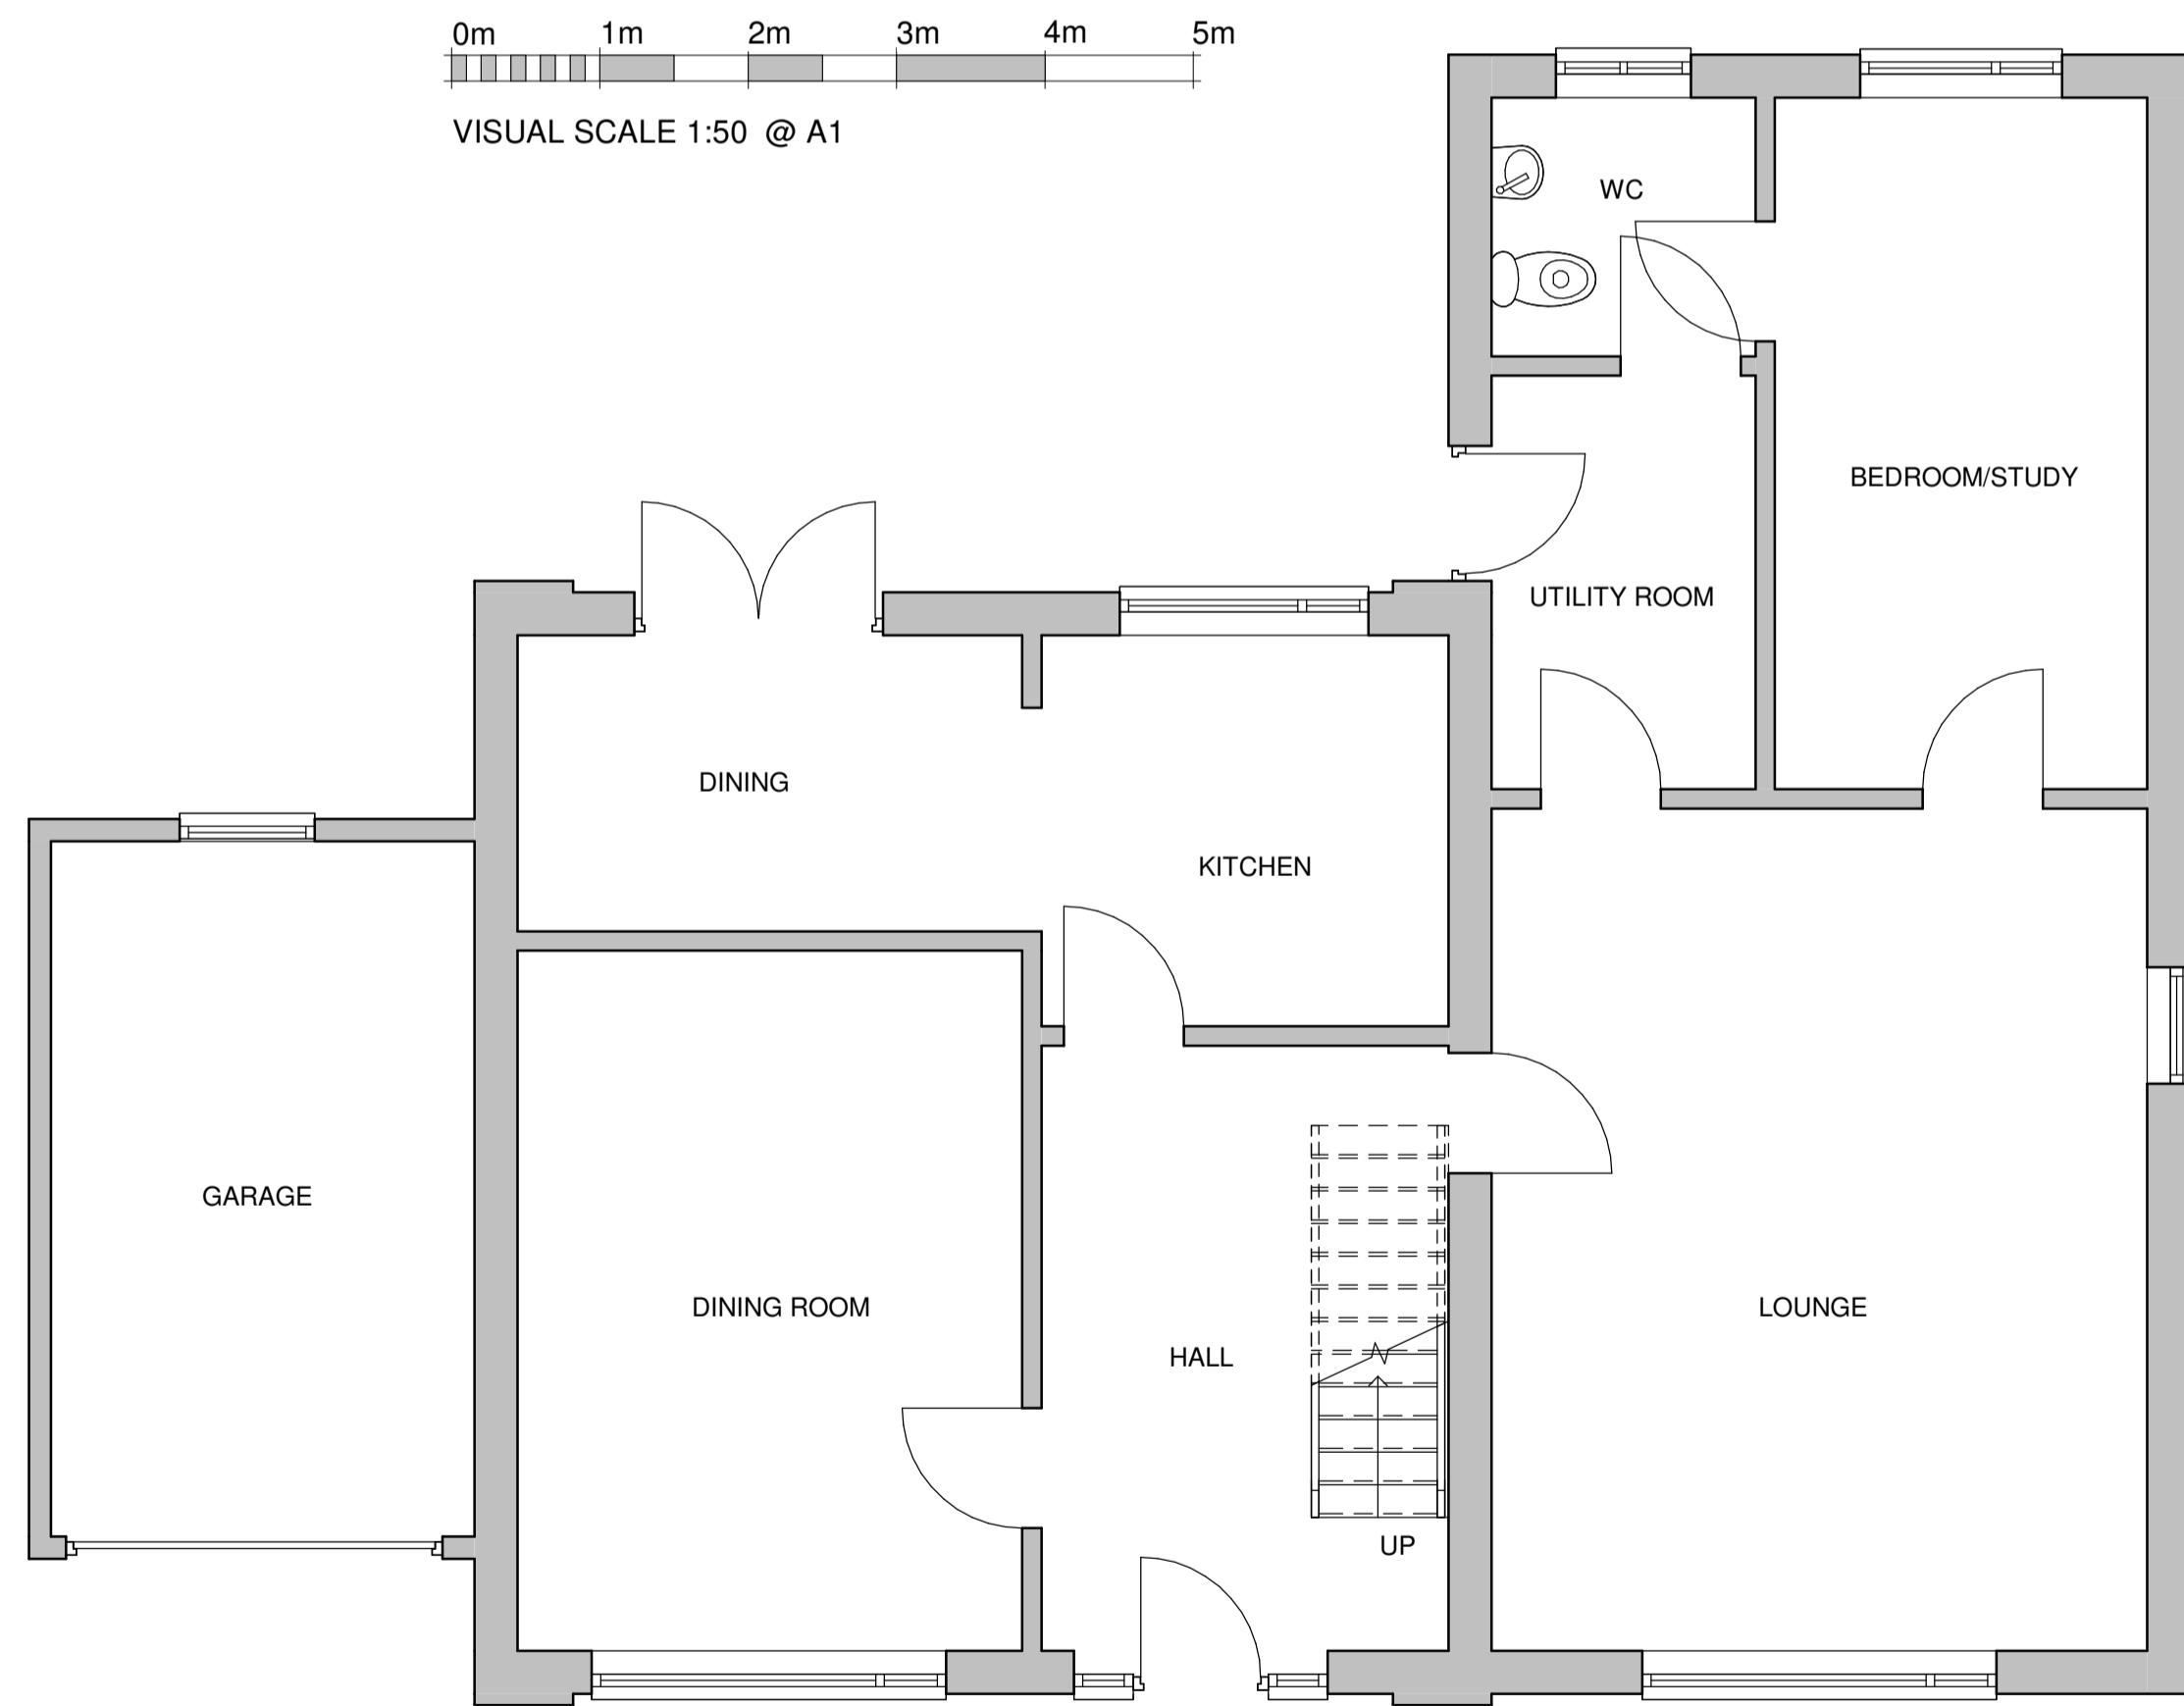

GROUND FLOOR PLAN

0m 1m 2m 3m 4m 5m
VISUAL SCALE 1:50 @ A1

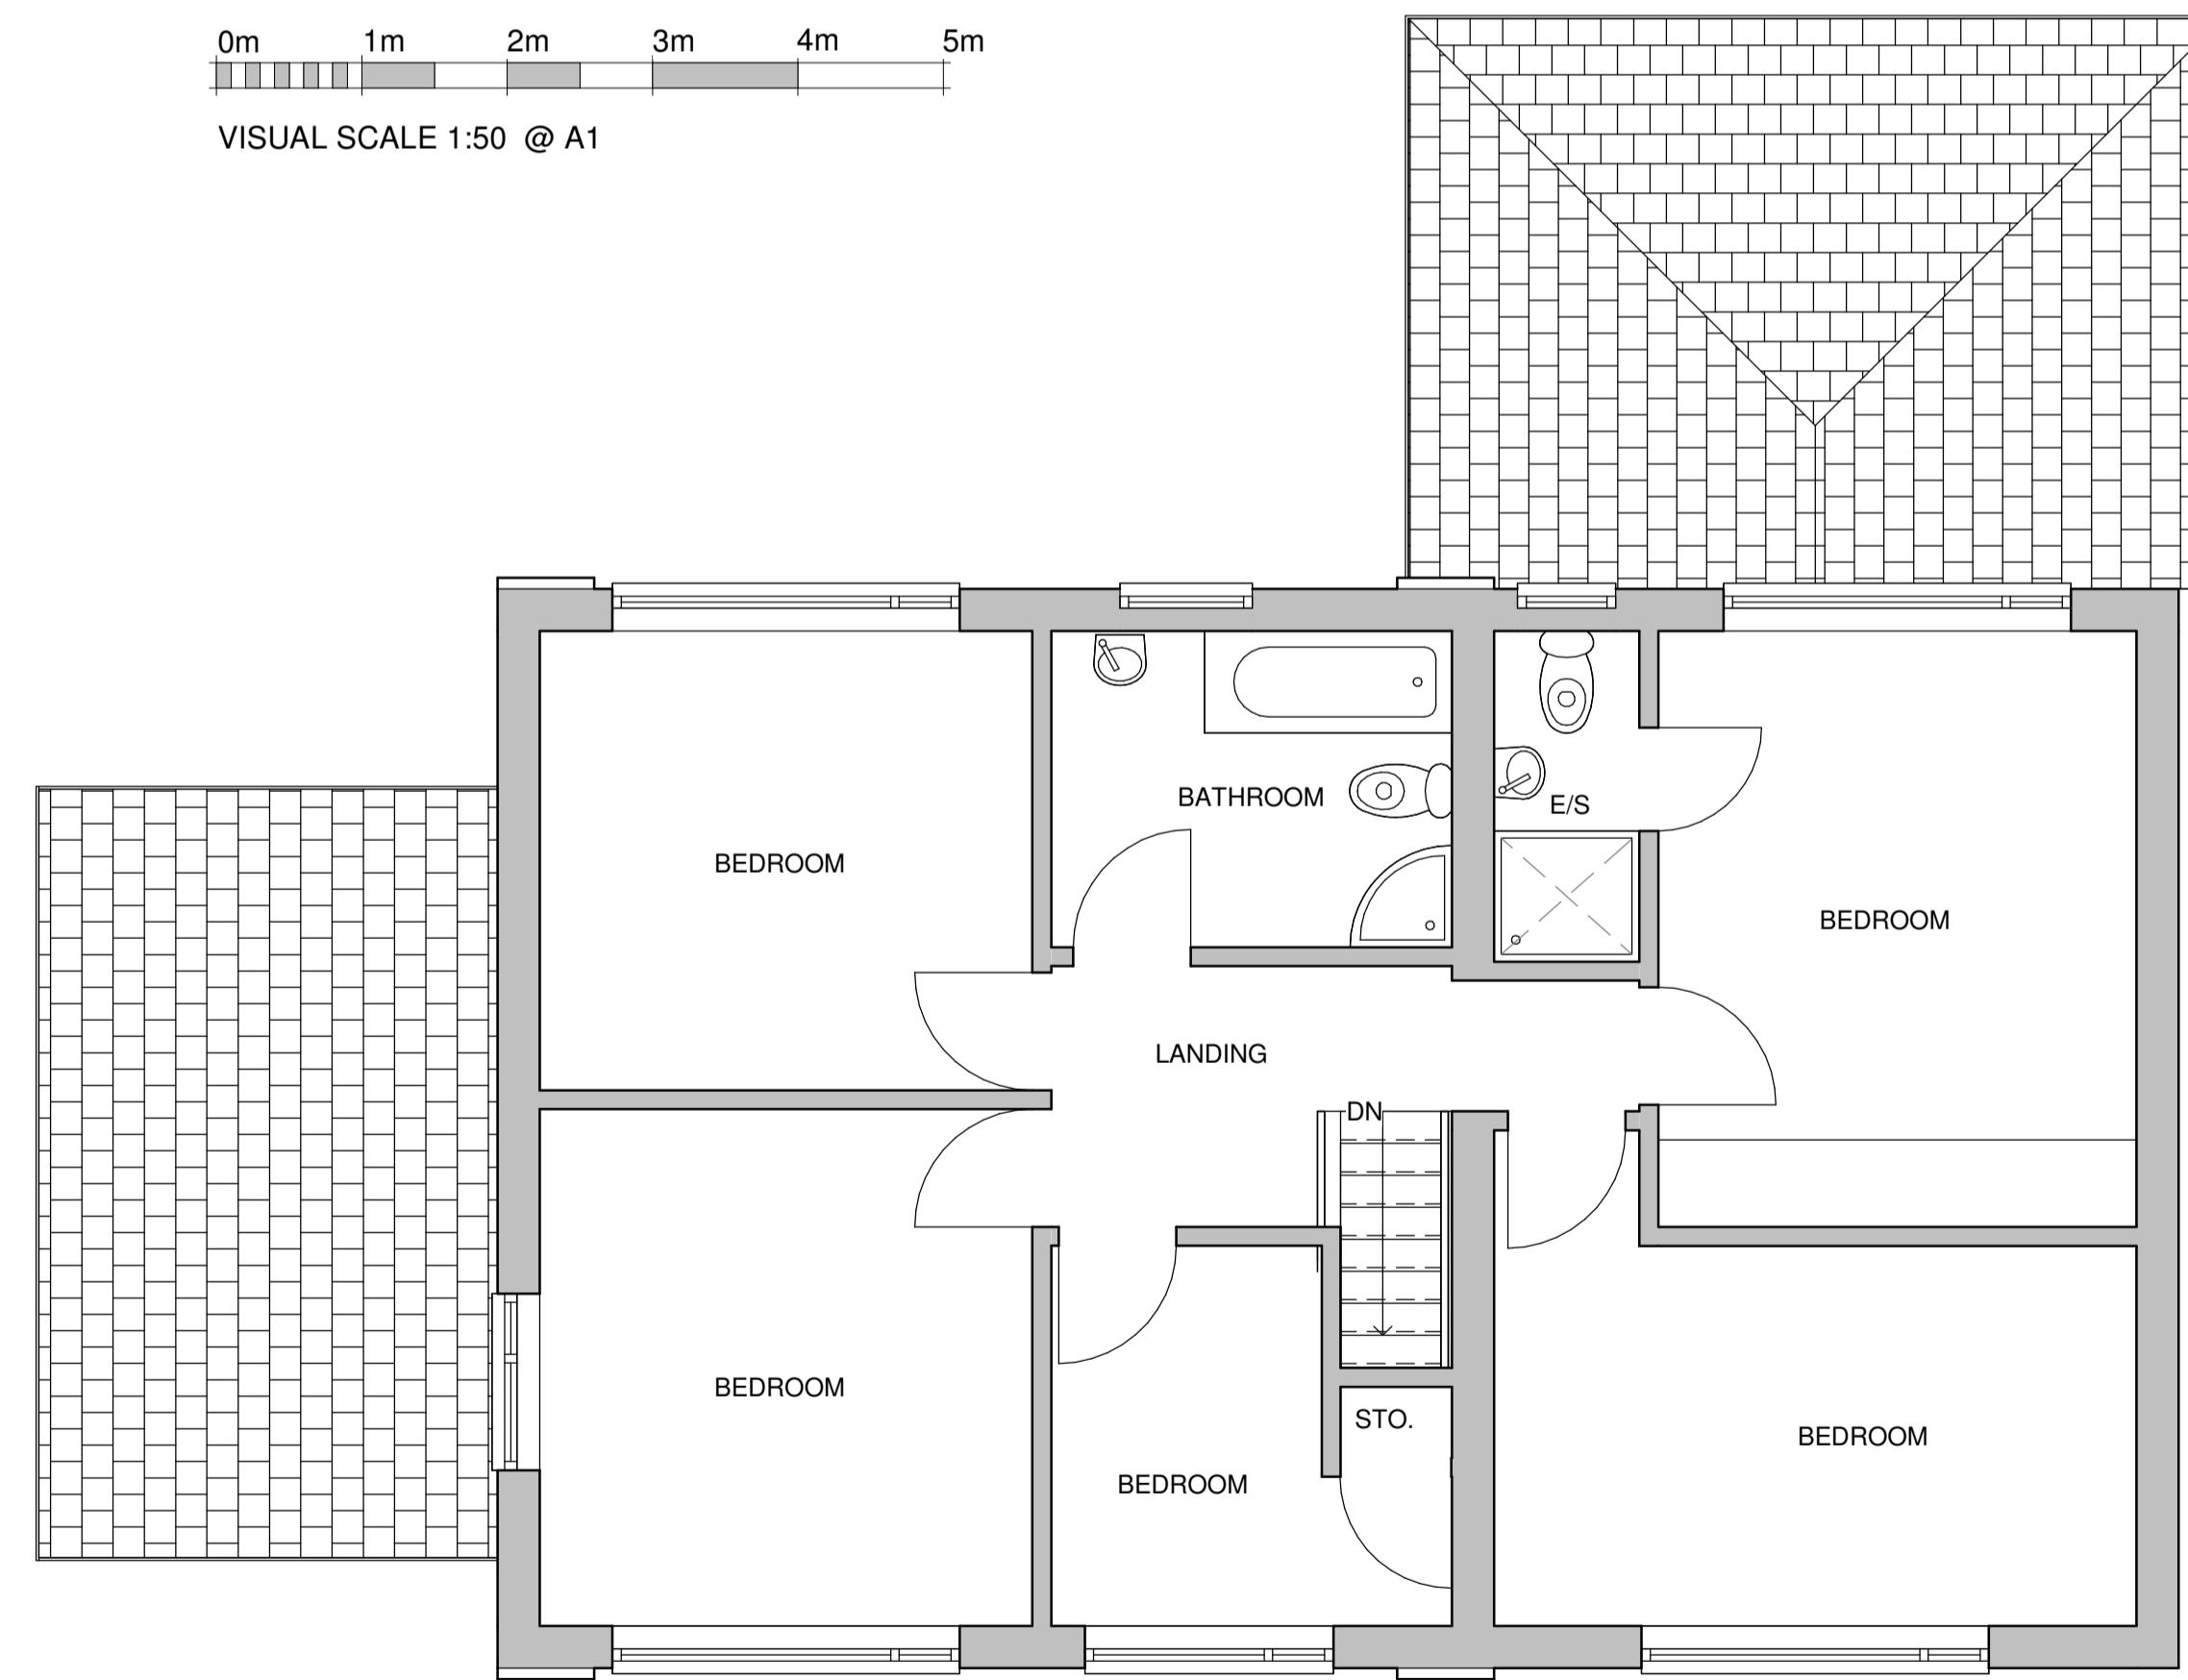

FIRST FLOOR PLAN

24K DESIGNS

Architecture | Masterplanning | Surveying

tel: 07875505084
email: info@24kdesigns.co.uk

PRELIMINARY
PLANNING
FOR CONSTRUCTION
FINAL/AS BUILT

Project 9 Berkshire Close, Wilpshire, Blackburn, BB1 9NG

Client MR & MRS GREENWOOD

draw KP drawing

dat 12/01/24

2045 - EX001

scale A1
As indicated

EXISTING FLOOR PLANS AND SITE PLAN

Notes:

1. THIS DRAWING IS SUBJECT TO COPYRIGHT AND IS NOT TO BE REPRODUCED IN PART OR WHOLE WITHOUT APPROVAL




EXISTING: ELEVATIONAL PLANS

9 Berkshire Close, Wilpshire, Blackburn, BB1 9NG


0m 1m 2m 3m 4m 5m
VISUAL SCALE 1:50 @ A1



1 EAST ELEVATION
1 : 50

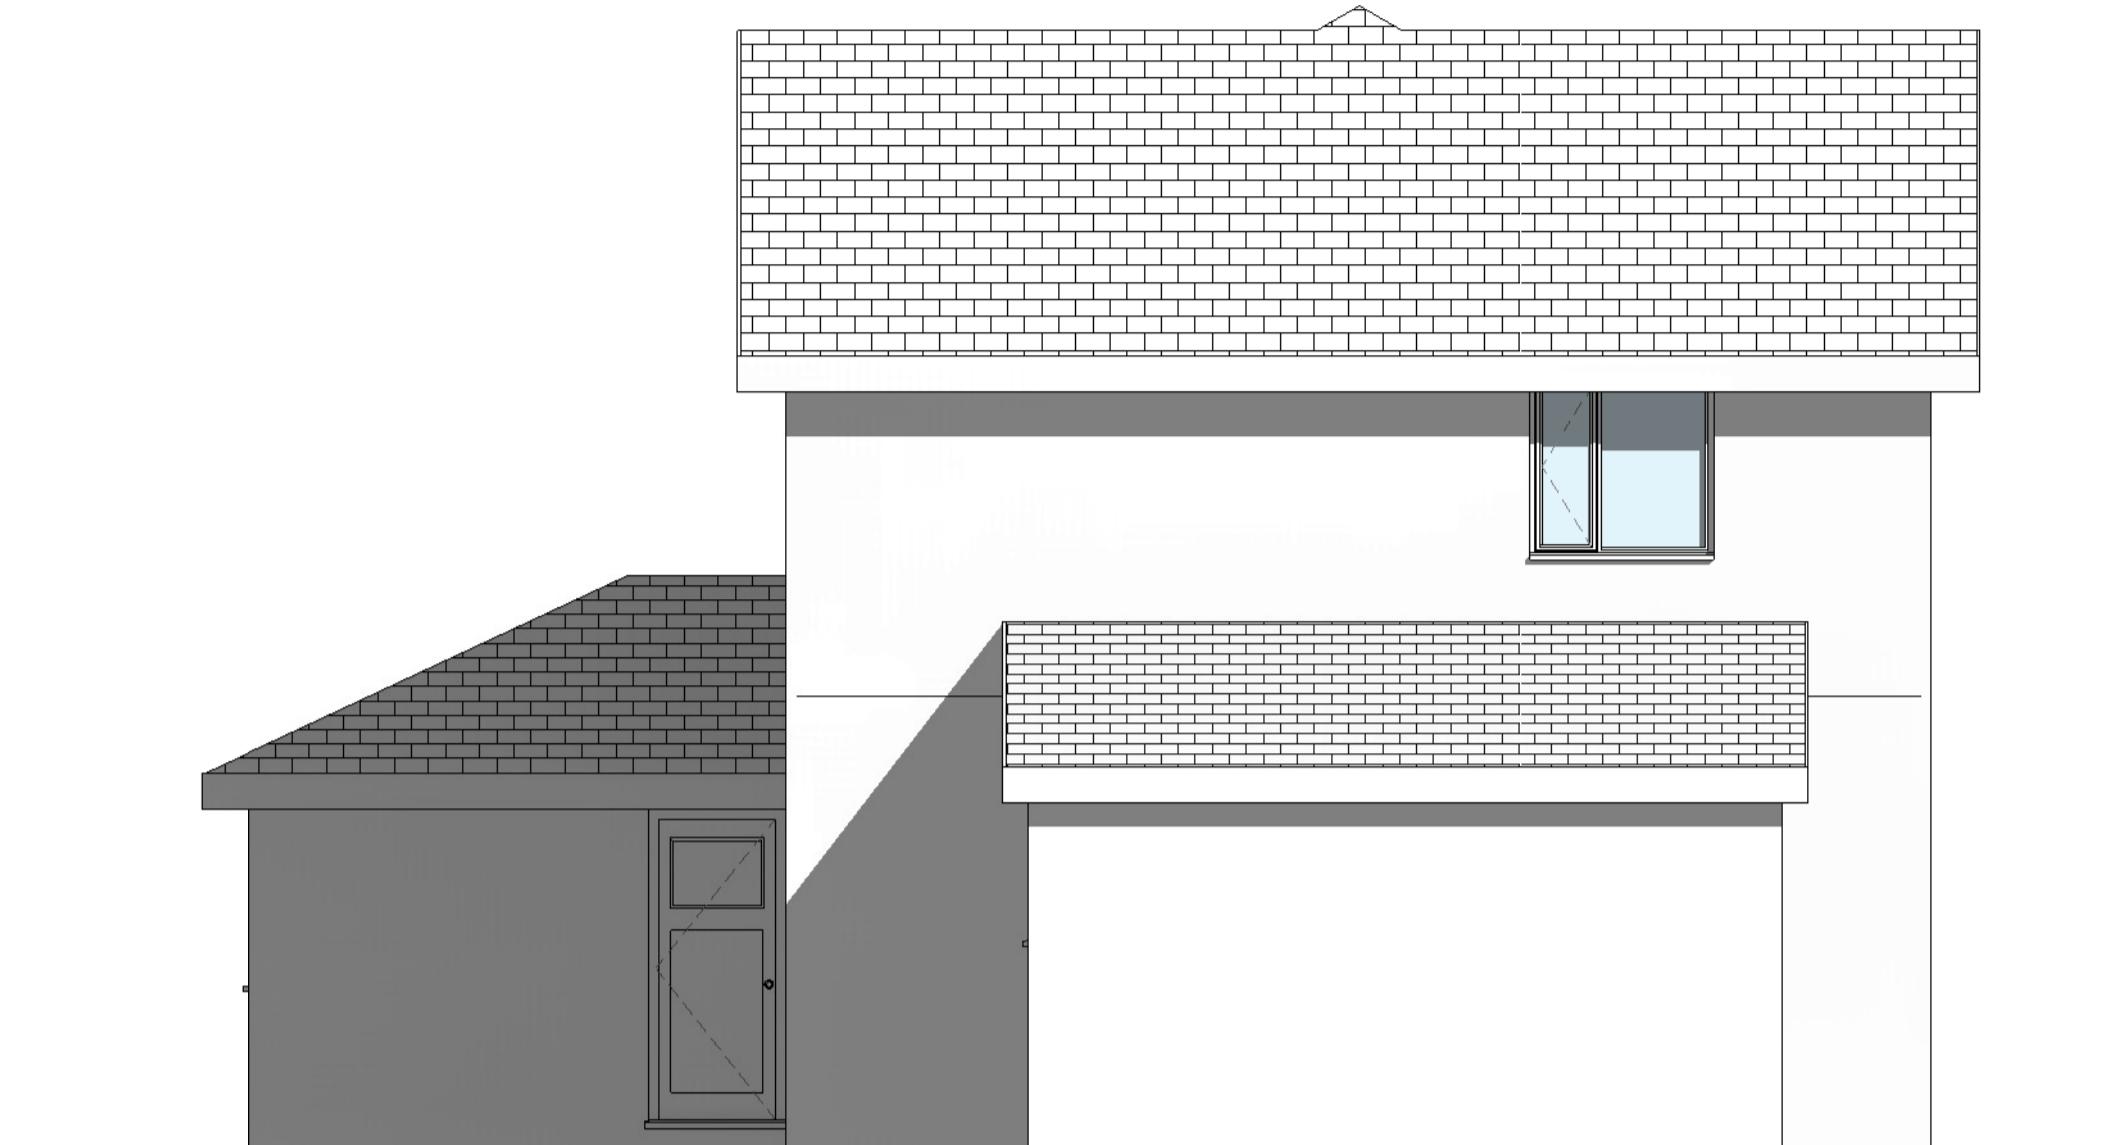

2 NORTH ELEVATION
1 : 50

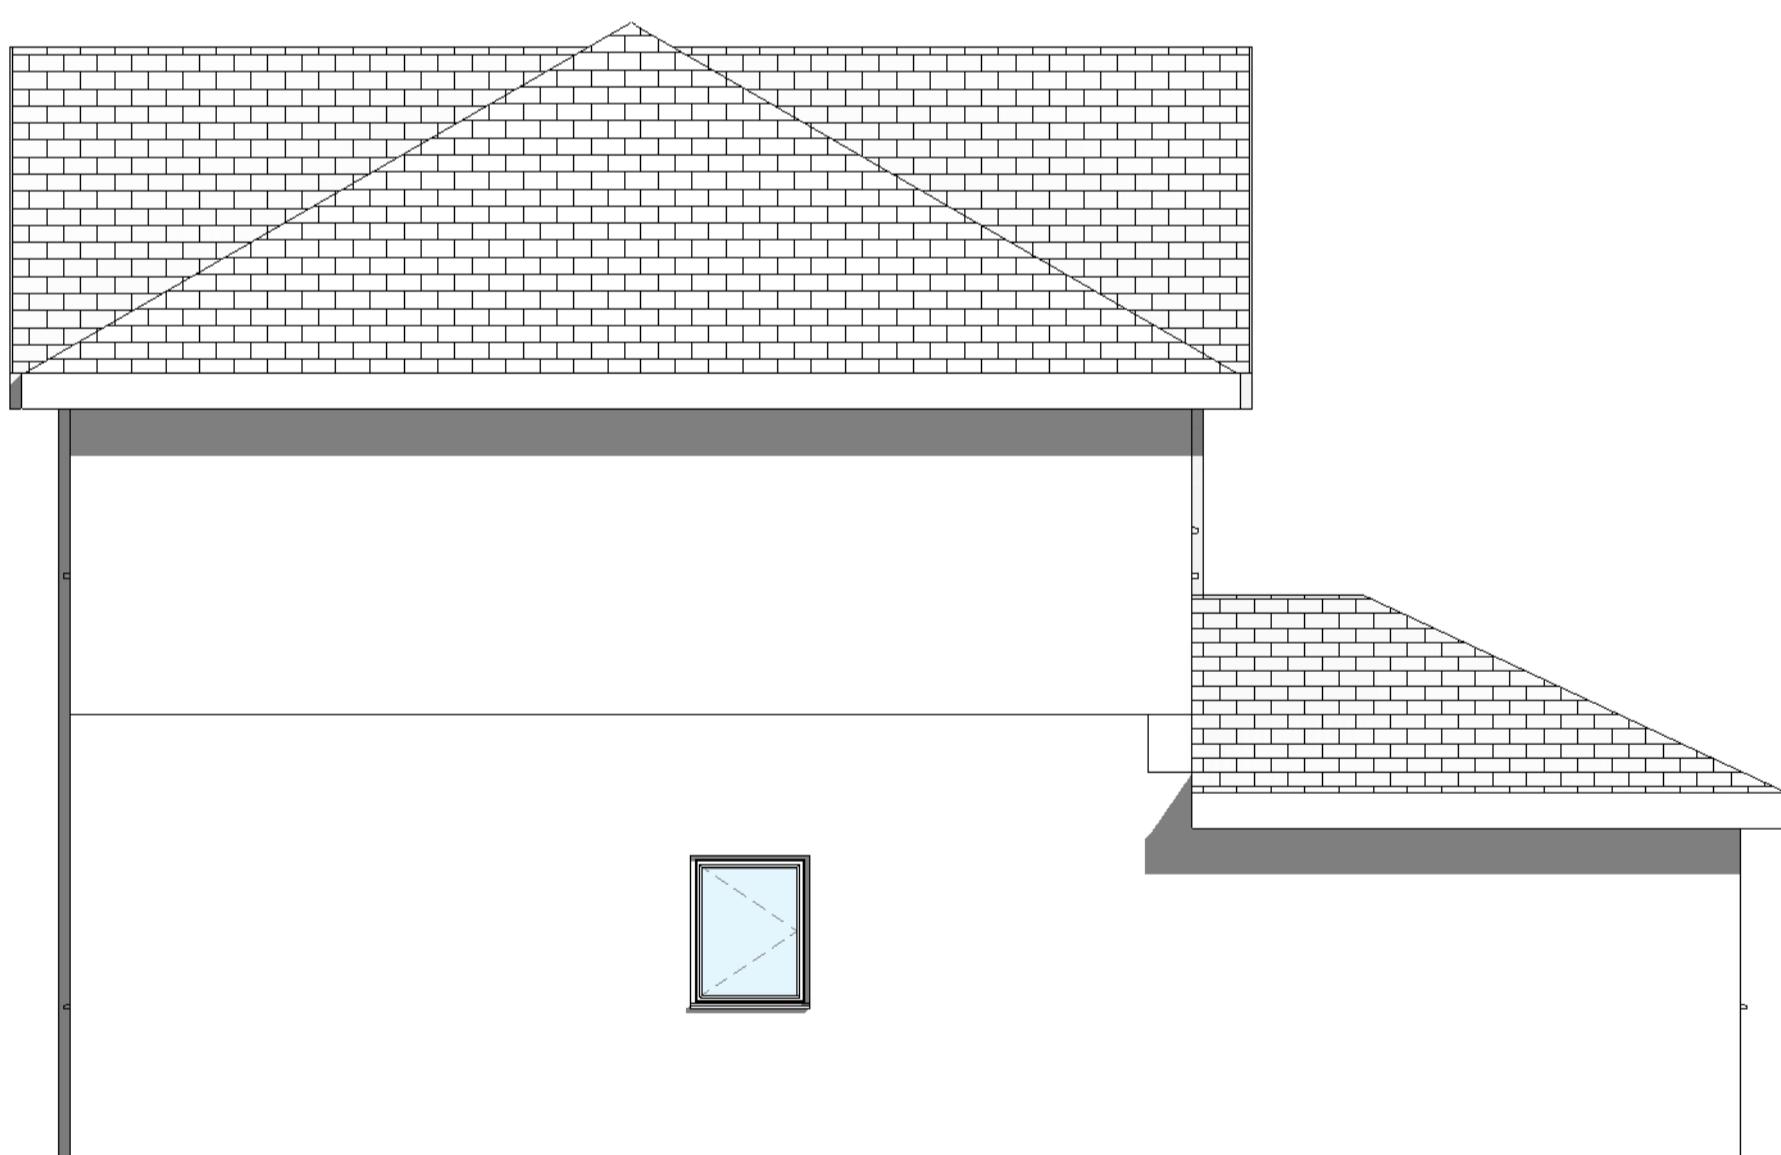

3 SOUTH ELEVATION
1 : 50



4 WEST ELEVATION
1 : 50

24K DESIGNS

Architecture | Masterplanning | Surveying

tel: 07875505084
email: info@24kdesigns.co.uk

PRELIMINARY
PLANNING
FOR CONSTRUCTION
FINAL/AS BUILT

Project 9 Berkshire Close, Wilpshire, Blackburn, BB1 9NG

Client MR & MRS GREENWOOD

Draw Author drawing

Date 01/20/24 2045 - EX002

Scale A1 1:50

EXISTING ELEVATION PLANS

Notes:

1. THIS DRAWING IS SUBJECT TO COPYRIGHT AND IS NOT TO BE REPRODUCED IN PART OR WHOLE WITHOUT APPROVAL

