


- MATERIALS**
1. NATURAL SLATE
 2. SAND CEMENT RENDER
 3. UPVC WINDOWS/DOORS
 4. BRICKWORK
 5. CONCRETE TILES

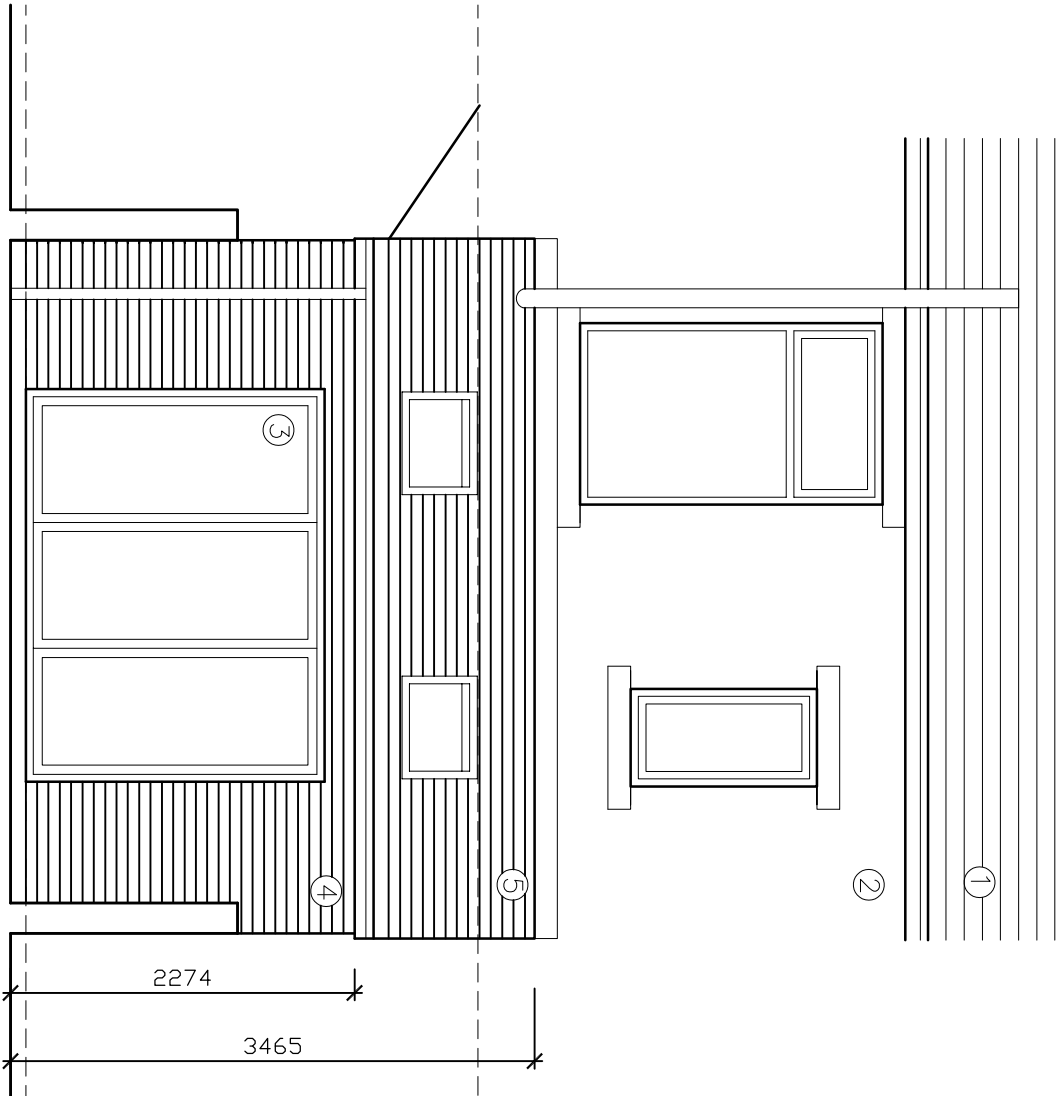

PROPOSED SOUTH EAST REAR ELEVATION

PROPOSED NORTH EAST SIDE ELEVATION

©2024 architects ltd 2024 | This Drawing is to be used in conjunction with all other project associated drawings and information. Do not scale from this drawing. All dimensions are to be taken from the project information and drawings. This drawing is not to be used for construction or other purposes. The drawing is copyright and the property of architects ltd.

<div><div><div>qww+q</div><div>architects</div></div><div><div>The Annex Lowerfold Farm Oswoldtwistle B854DA</div><div>Architects Registration Board</div></div><div><div>Tel: 01254 483648 Email: info@qww-architects.com Web: www.qww-architects.com</div><div>Private Residential Housing Commercial Conservation Domestic</div></div></div>		Client MR_P_POPE		Scale 1:50	Sheet Size A3	Job Number 24-007	Drawn By AW	Checked AW
Project 21-RICHMOND_TERRACE CLITHEROE		Drawing Title PROPOSED_ELEVATIONS		Drawing Status PLANNING		Drawing Number PL/06	Revision A	Final Issue JAN_2024